

FEDERAL ROAD DIVISION NO.	STATE	F. PROJ. NO.	FISCAL YEAR	SHEET NO.	TOTAL SHEETS
4	IND.	284(12)	1958	1	5

**INDEX**

SHEET NO. 1	TITLE SHEET
SHEET NO. 2	STANDARD CROSS SECTIONS
SHEET NO. 2	TYPICAL CROSS SECTIONS
SHEET NO. 2	STD. PAVEMENT JOINTS
SHEET NO. 2	PLAN AND PROFILE
SHEET NO. 2	BRIDGE AND CULVERT DATA—ESTIMATE OF QUANTITIES
SHEET NO. 2	MISCELLANEOUS STANDARDS
SHEET NO. 2	MISCELLANEOUS STANDARDS
SHEET NO. 2	MISCELLANEOUS STANDARDS
SHEET NO. 2	MISCELLANEOUS STANDARDS
SHEET NO. 2	STD. STRUCTURE CONNECTIONS FOR EXTENSIONS
SHEET NO. 2	STD. REIN. CONC. BOX CULVERT
SHEET NO. 2	STD. REIN. CONC. BOX CULVERT, SKEWED END AND WING DETAILS, SKEW
SHEET NO. 2	STD. REIN. CONC. BOX CULVERT, SKEWED END AND WING DETAILS, SKEW
SHEET NO. 2	STD. REIN. CONC. CULV.—SLAB TOP TYPE WITHOUT FILL (10'-0" TO 20'-0" SPAN)
SHEET NO. 2	STD. REIN. CONC. CULV.—SLAB TOP TYPE UNDER FILL (1'-0" TO 5'-0" (10'-0" TO 20'-0" SPAN)
SHEET NO. 2	STD. REIN. CONC. CULV.—SLAB TOP TYPE WITHOUT FILL (10'-0" TO 20'-0" SPAN) 15' SKEW
SHEET NO. 2	STD. REIN. CONC. CULV.—SLAB TOP TYPE WITHOUT FILL (10'-0" TO 20'-0" SPAN) 20' SKEW
SHEET NO. 2	STD. REIN. CONC. CULV.—SLAB TOP TYPE UNDER FILL (1'-0" TO 5'-0" (10'-0" TO 20'-0" SPAN) 30' SKEW
SHEET NO. 2	STD. REIN. CONC. CULV.—SLAB TOP TYPE WITHOUT FILL (10'-0" TO 20'-0" SPAN) 45' SKEW
SHEET NO. 2	STD. REIN. CONC. CULV.—SLAB TOP TYPE UNDER FILL (1'-0" TO 5'-0" (10'-0" TO 20'-0" SPAN) 45' SKEW
SHEET NO. 2	STD. GUARD RAIL
SHEET NO. 2	STEEL BEAM GUARD RAIL
SHEET NO. 3	ESTIMATE OF QUANTITIES
SHEET NO. 4-5	DATA FOR SUPERELEVATING AND WIDENING OF CURVES
SHEET NO. 4-5	STD. DETOUR SPANS Sheet 1-Rev. 2-11-54 Sheet 2 Rev. 5-1-51
SHEET NO. 4-5	CROSS SECTIONS

**STATE OF INDIANA  
STATE HIGHWAY DEPARTMENT**

**PLAN AND PROFILE OF PROPOSED  
STATE HIGHWAY  
F. PROJECT NO. 284 (12)  
PERU - MARION ROAD.**

BEGINNING AT A POINT ON S.R. NO. 18 APPROXIMATELY 1800' WEST OF THE EAST LINE OF SECTIONS 26 & 35, TOWNSHIP 25 NORTH, RANGE 5 EAST, IN MIAMI COUNTY, AND RUNNING EAST TO APPROXIMATELY 108' S.W. OF THE WEST LINE OF SECTION 35, TOWNSHIP 25 NORTH, RANGE 6 EAST, IN GRANT COUNTY.



GROSS LENGTH:- 5.390 MI.  
NET LENGTH:- 4.822 MI.

SCALES:  
PLAN { LONG:- 1"=100' } { HORIZ:- 1"=100' }  
{ TRANS:- 1"=100' } { PROFILE } { VERT:- 1"=10' }  
MAX. GRADE = 2.160%

**DESIGN DATA**

AVERAGE DAILY TRAFFIC 1957	2200 V.P.D.
AVERAGE DAILY TRAFFIC 1977	3500 V.P.D.
DESIGN HOURLY VOLUME 1977	420 V.P.H.
DIRECTION DISTRIBUTION	25%
TRUCKS	24%

*No Additional Right of Way  
Required for this Project.*

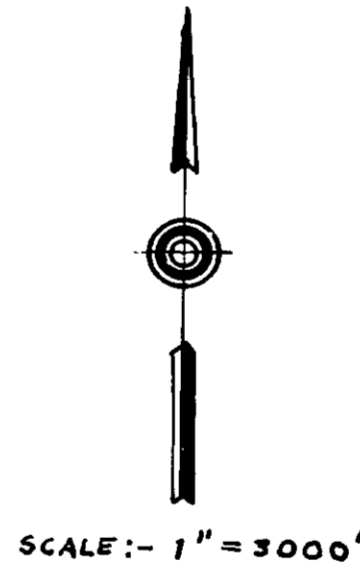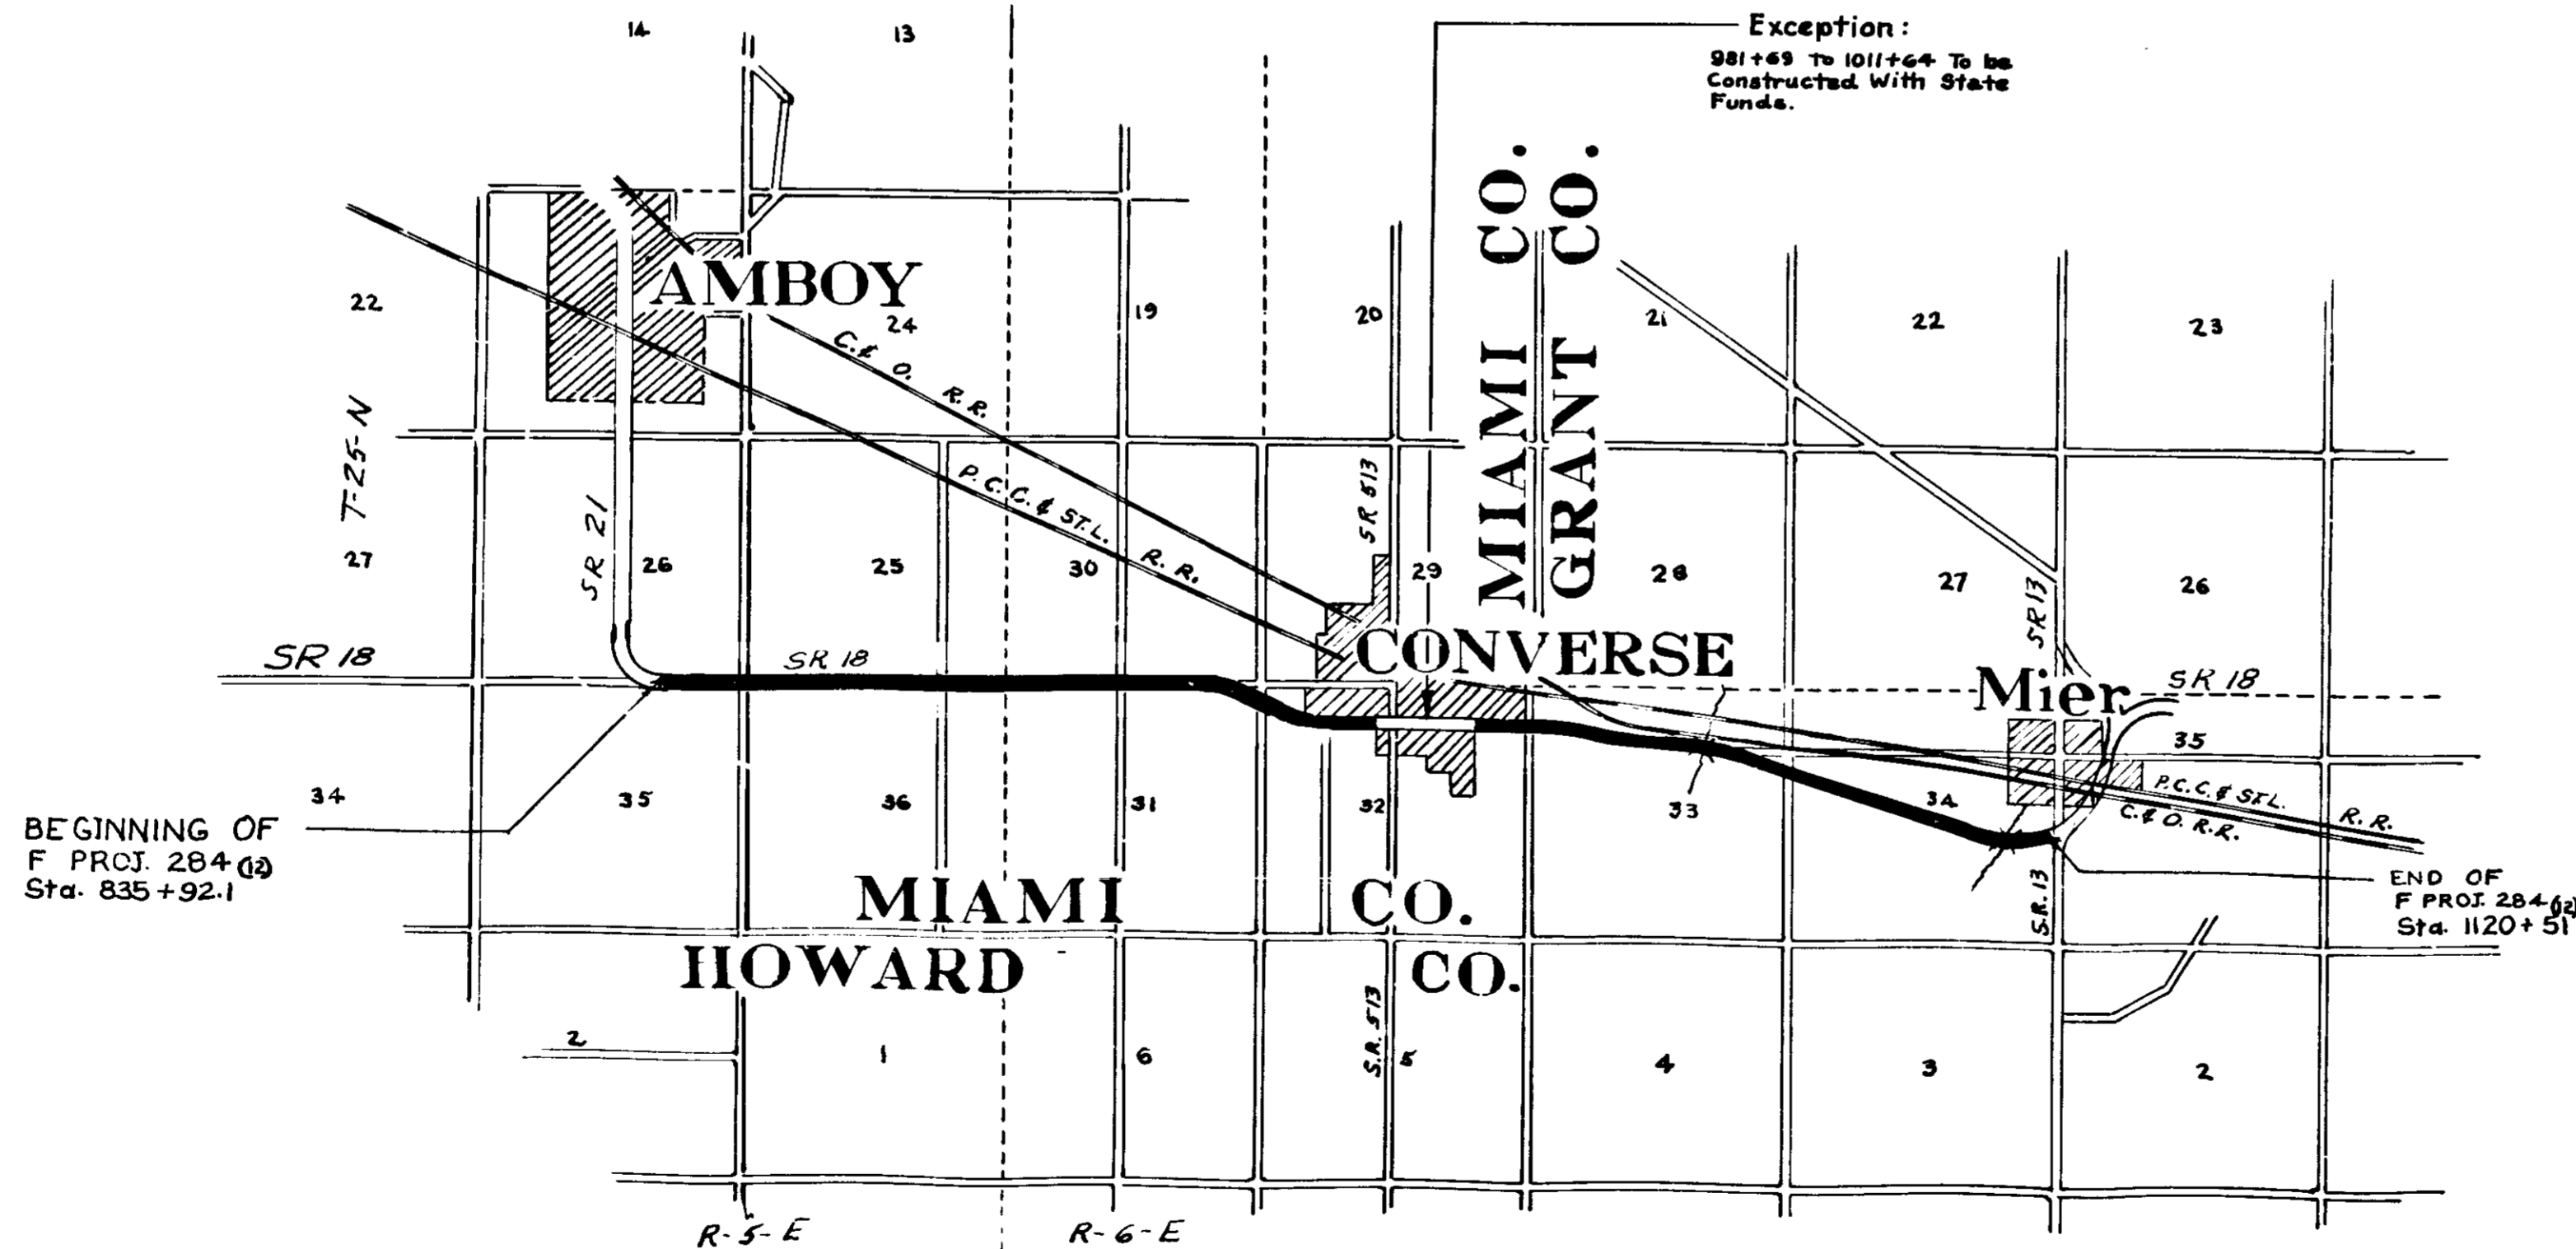

APPROVED AND ADOPTED 3/31/58  
By STATE HIGHWAY DEPARTMENT OF INDIANA.  
*[Signature]*  
CHIEF ENGINEER, STATE HIGHWAY DEPARTMENT OF INDIANA  
APPROVED 3/28/58  
*[Signature]*  
C. E. Vogelbein  
CHIEF ENGINEER, STATE HIGHWAY DEPARTMENT OF INDIANA

STATE HIGHWAY DEPARTMENT OF INDIANA.  
STANDARD SPECIFICATIONS DATED 1957  
TO BE USED WITH THESE PLANS

NOTE: See Plans on  
F.A. Proj. No. E 284 Sec. D  
F.A. Proj. No. 284 Sec. G  
For Plan & Profile



RECOMMENDED FOR APPROVAL 3-26-58

*W. H. Behrens*  
ENGINEER, STATE HIGHWAY DEPARTMENT OF INDIANA

BUREAU OF PUBLIC ROADS  
DEPARTMENT OF COMMERCE  
APPROVED  
[Signature] DATE

FEDERAL ROAD DISTRICT NO.	STATE	F. PROJ. NO.	FISCAL YEAR	SHEET NO.	TOTAL SHEETS
4	IND	284 (a)	1958	2	5

SECTION -

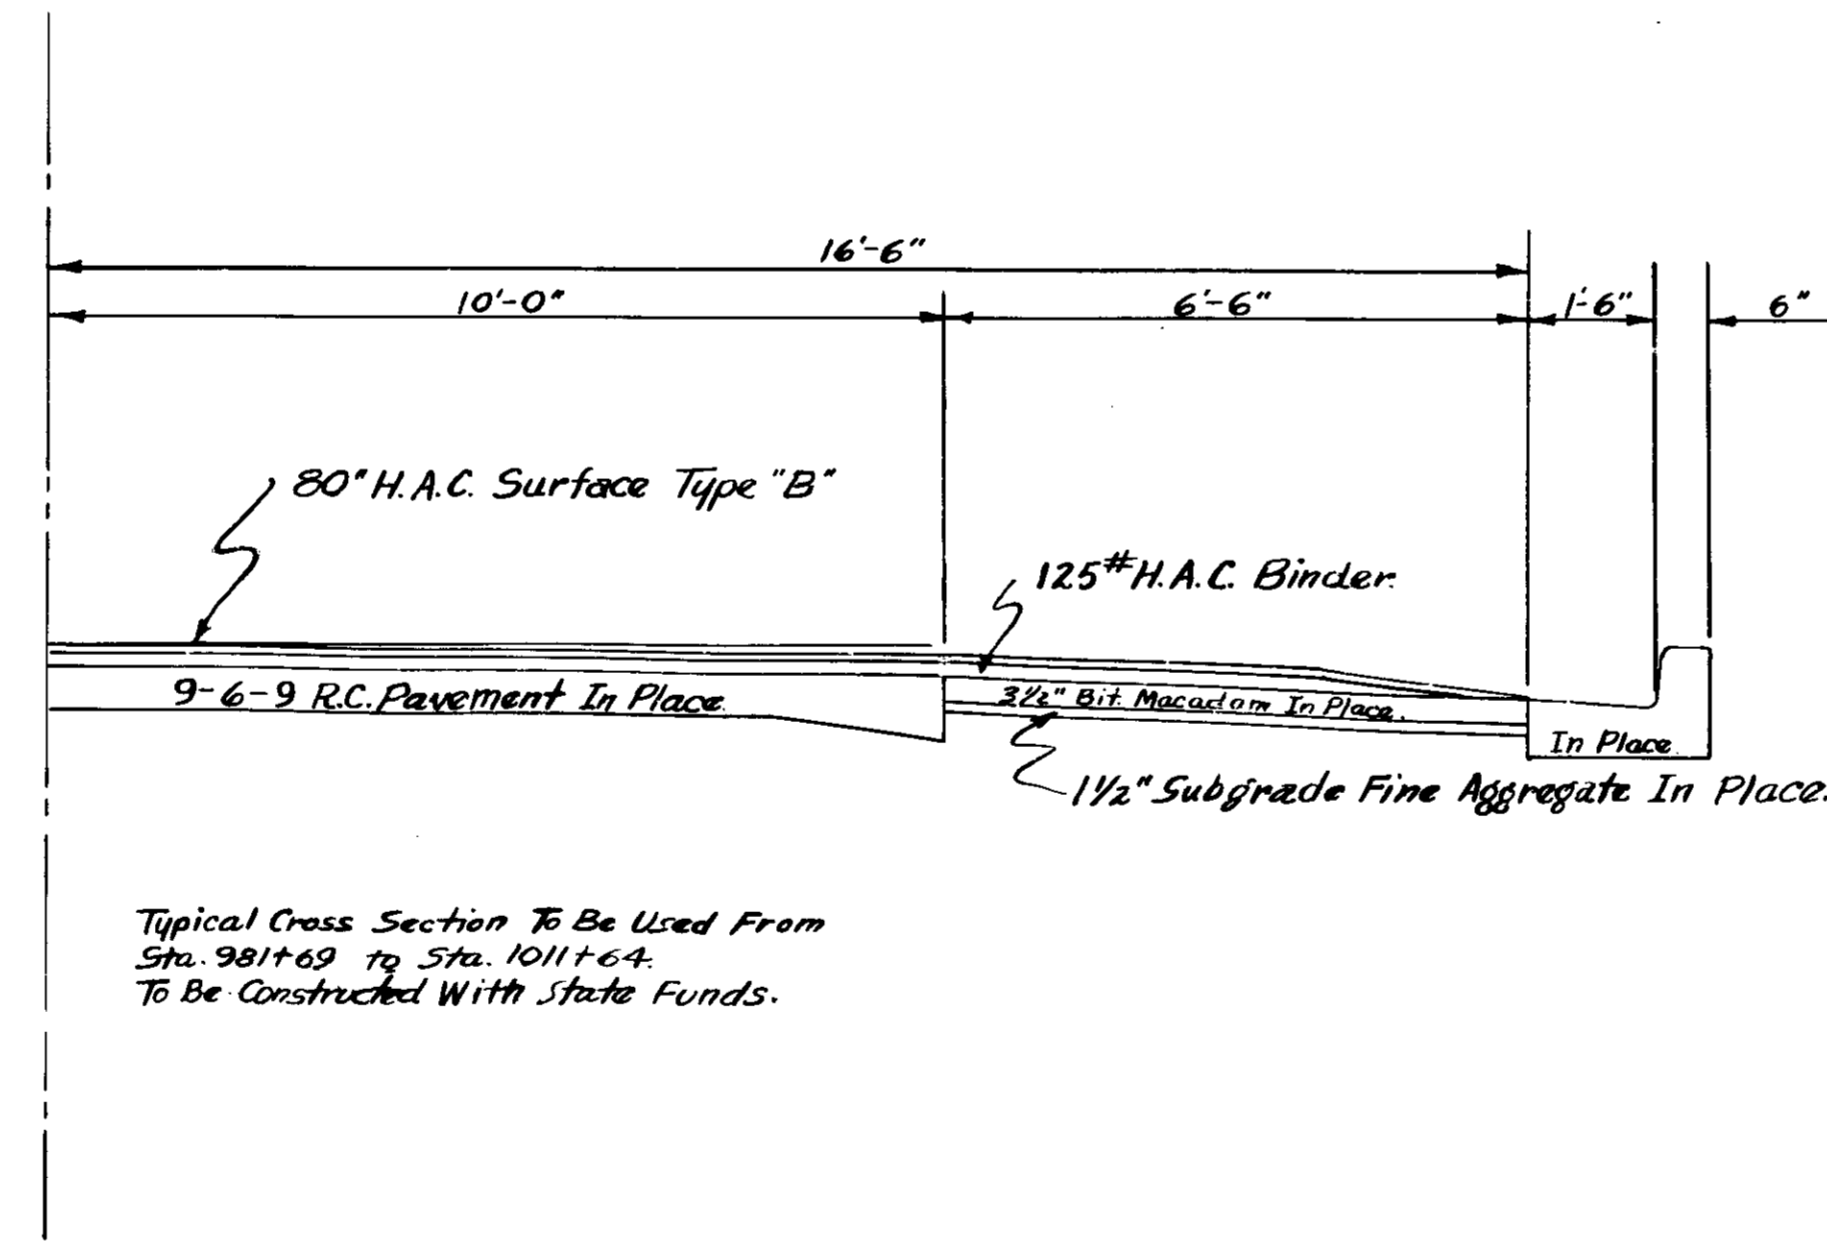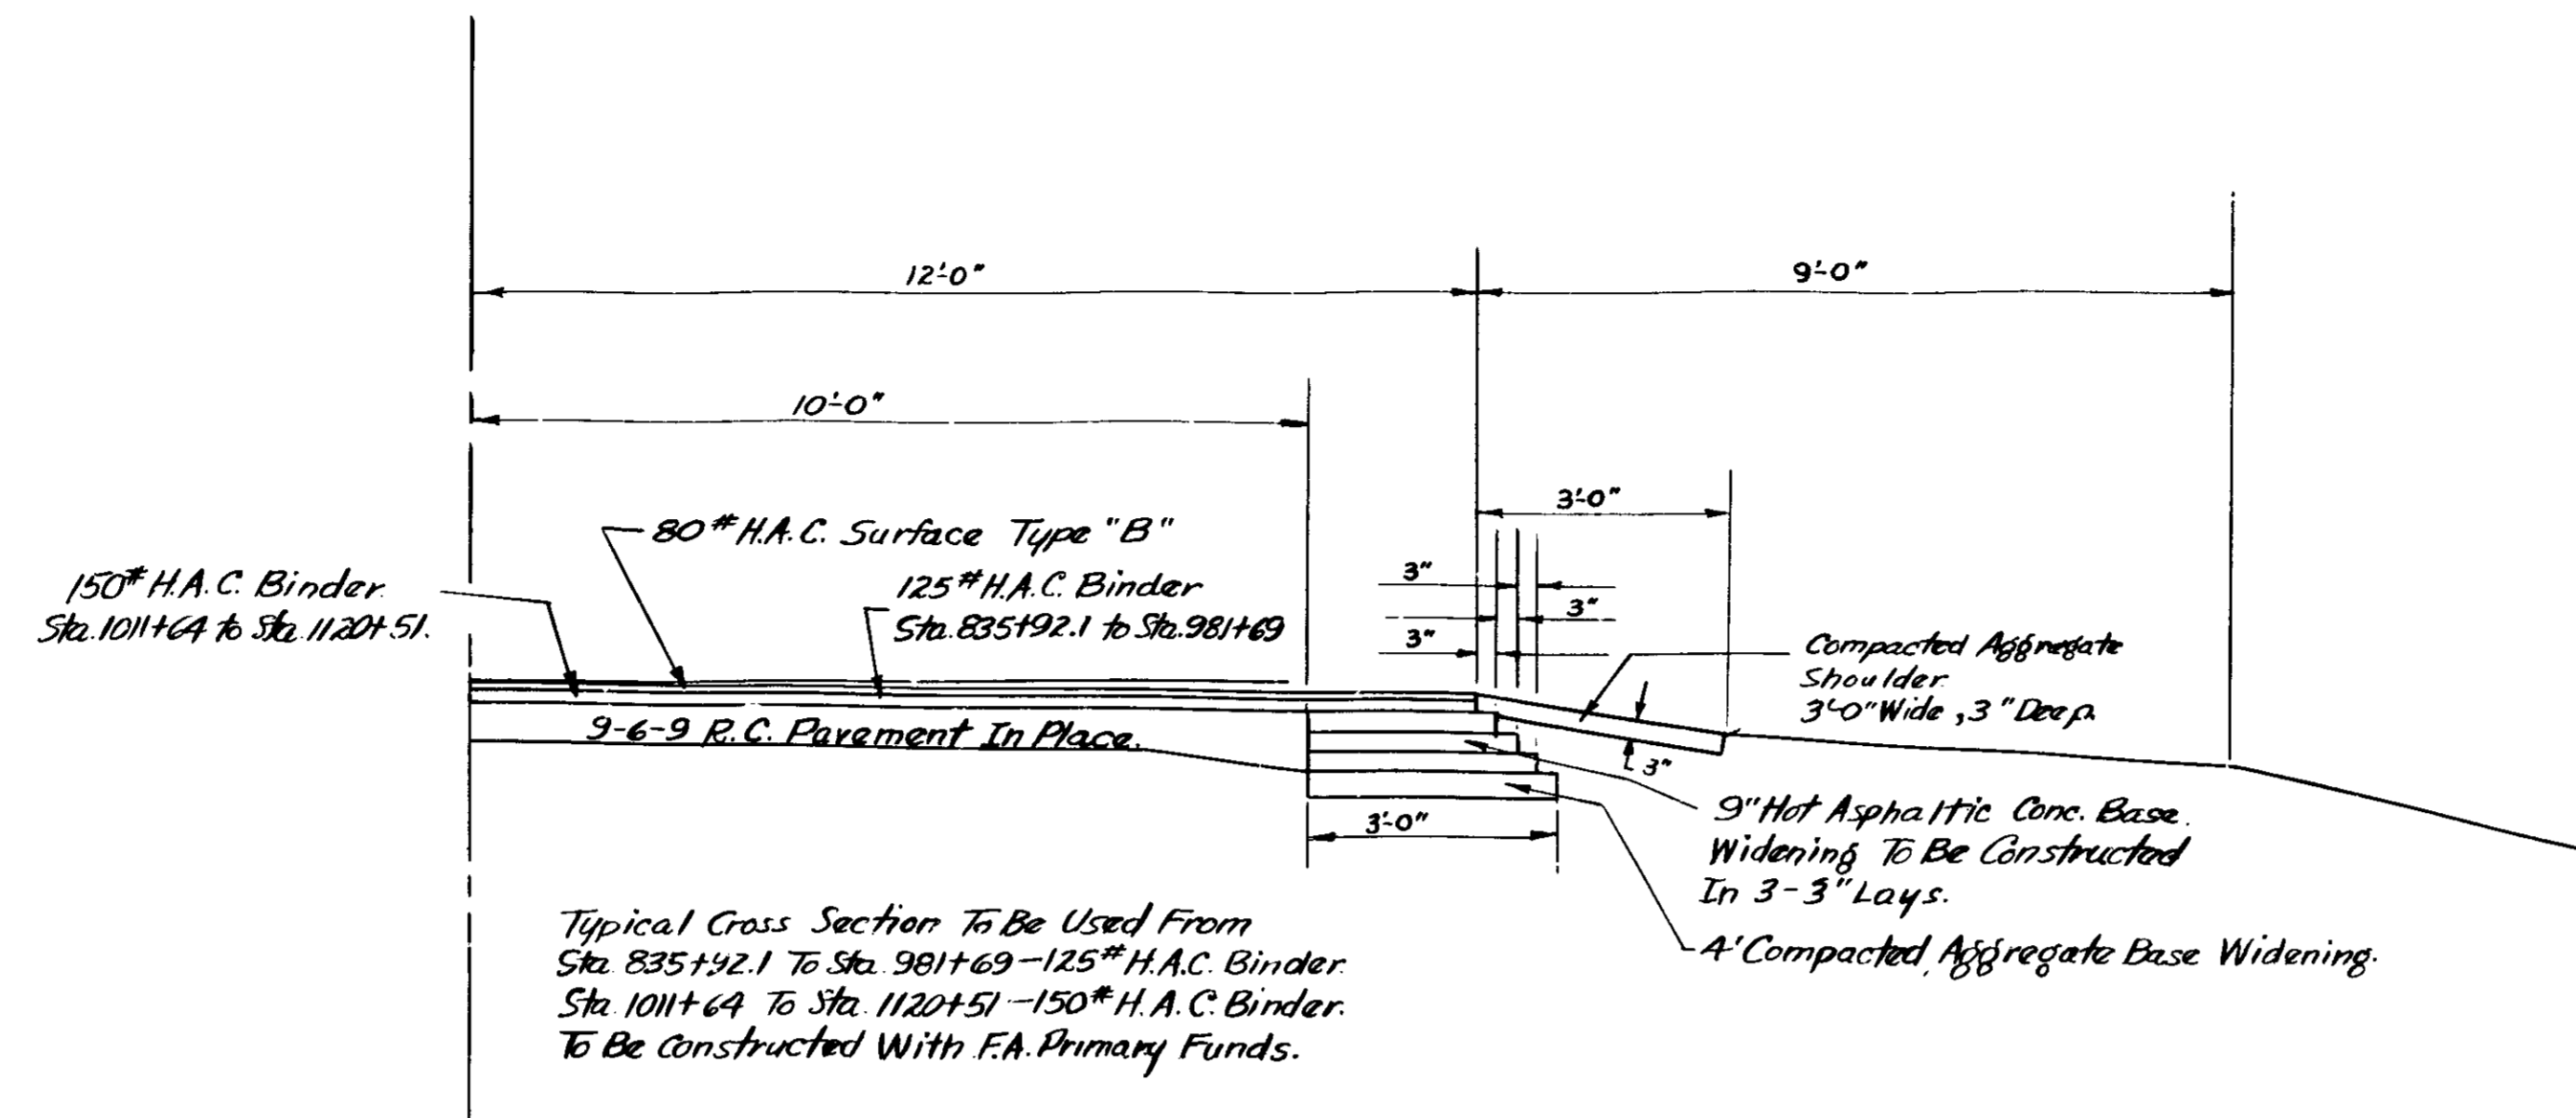

# TYPICAL CROSS SECTIONS

SCALE: 1/2" = 1'-0"

APPROVED *C. E. Vogelbein* 3/24/58  
CHIEF ENGINEER STATE HIGHWAY DEPARTMENT OF INDIANA

APPROVED *John A. ...* 3/31/58  
CHAIRMAN STATE HIGHWAY DEPARTMENT OF INDIANA

RECOMMENDED FOR APPROVAL 3-26-58

*W. H. ...*  
ENGINEER OF ROAD DESIGN STATE HIGHWAY DEPARTMENT OF INDIANA

