



SEC. 1, T1N, R1W  
PAOLI TOWNSHIP  
ORANGE COUNTY

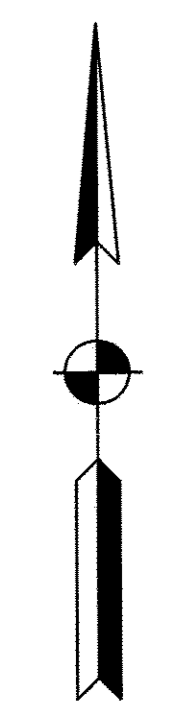


- NOTES**
- Existing Asphalt Shall Be Milled To Existing Concrete Or To A Depth Of 3 Inches, Whichever Is Less.

**LEGEND**



- (1) Sawcut
- (13) Concrete Curb
- (15) Combined Concrete Curb And Gutter, Modified
- (26) Sodding, Nursery
- (72) Sidewalk, Remove
- (73) Pavement, Remove
- (79) Curb, Remove
- (B) 165#/SYD QC/QA-HMA, 3, 70, Surface, 9.5 mm
- (B1) 165#/SYD QC/QA-HMA, 3, 70, Surface, 9.5 mm, On HMA For Patching, Type C, Consisting Of:  
165#/SYD HMA Intermediate, Type C, On Subgrade Treatment, Type C, On
- (B3) HMA Patching, Type B, To Be:  
(165#/SYD HMA Surface, Type B, On 275#/SYD HMA Intermediate, Type B, On 6" Compacted Aggregate, No. 53, Base, On Subgrade Treatment, Type II
- (B4) 165#/SYD QC/QA-HMA, 3, 70, Surface, 9.5 mm, On 165#/SYD QC/QA-HMA, 3, 70, Intermediate, 9.5 mm
- (E) PCCP For Approaches, 9", On Subgrade Treatment, Type II
- (F) Concrete Sidewalk, 4"
- (M) Milling, Asphalt (See Note Above)
- (M2) Milling, Asphalt, 1.5"
- (B) Concrete Curb Ramp, Type 'B'
- (C) Concrete Curb Ramp, Type 'C'
- (D) Concrete Curb Ramp, Type 'D', Modified
- (E) Concrete Curb Ramp, Type 'E'

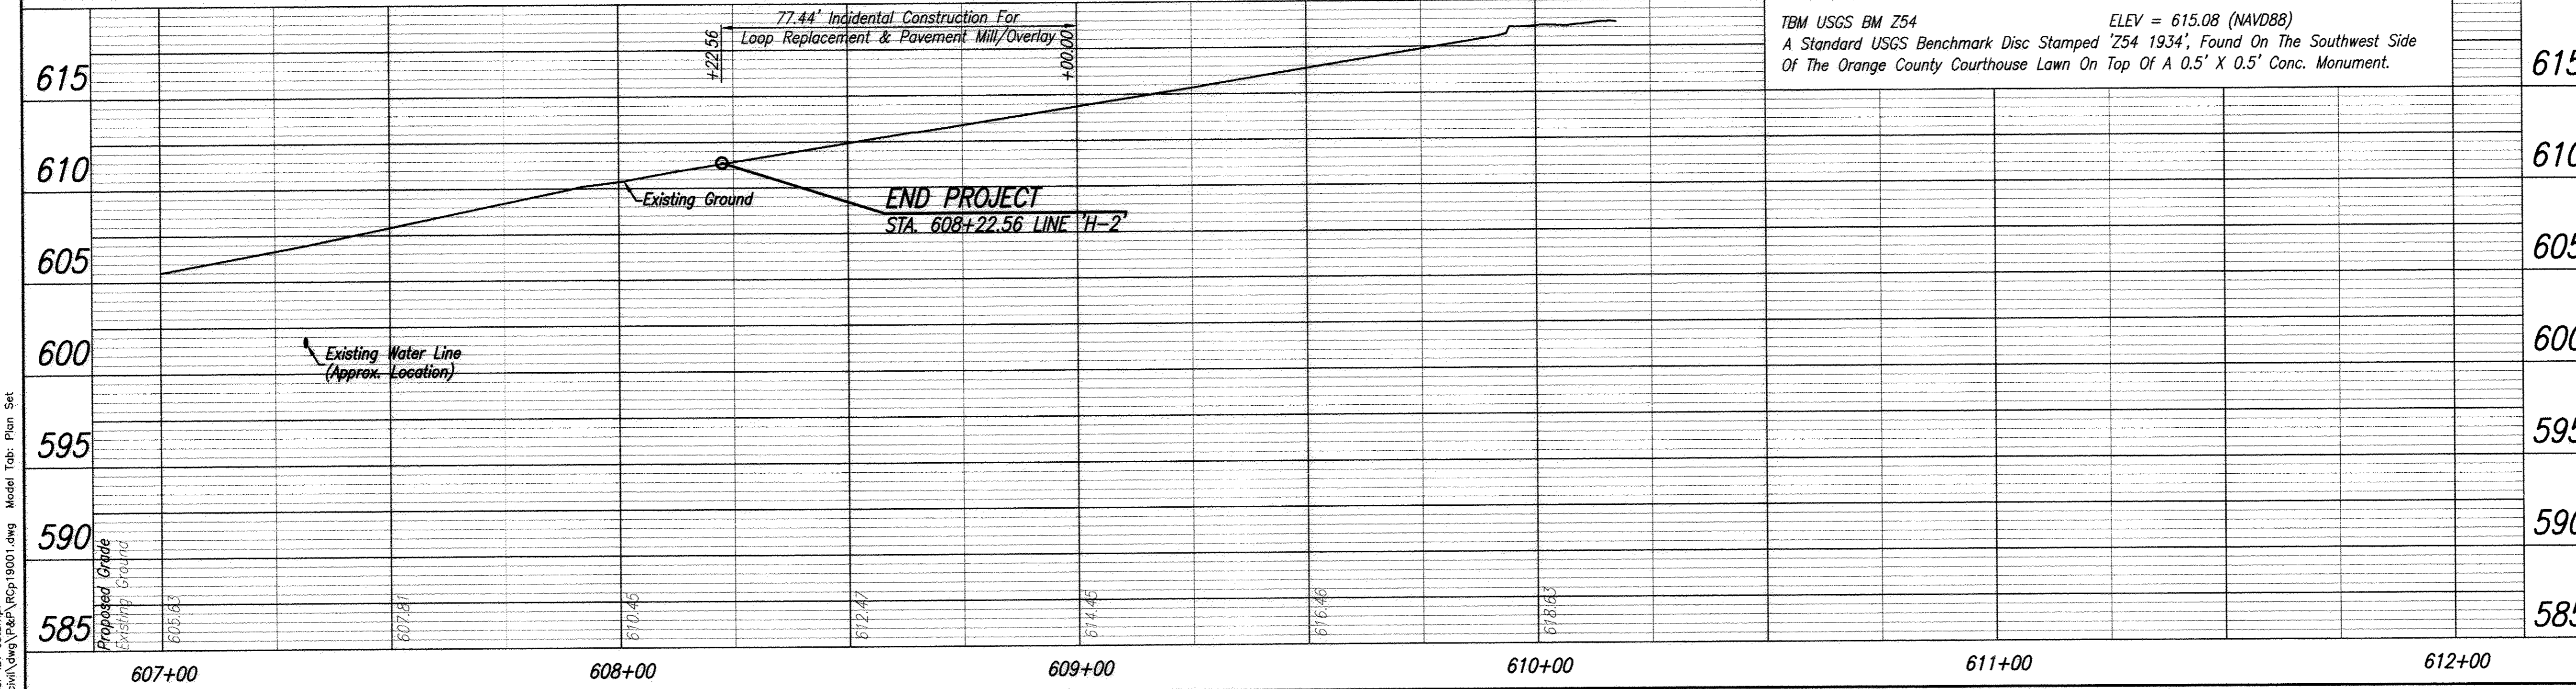

Date: Jun 24, 2015, 9:03am User: B: swhrky Model Tab: Plan Set File: W:\Projects\12705\12705.dwg (P)18001.dwg

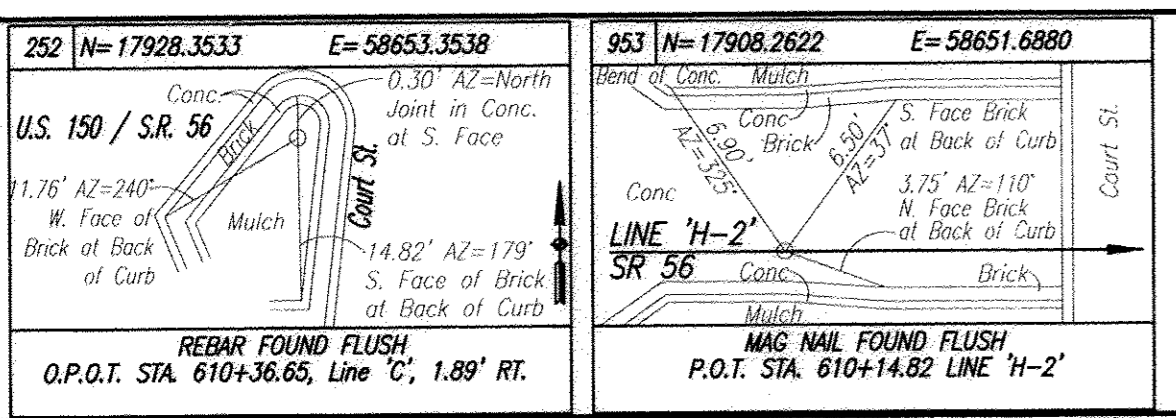

Rev. No. 1 6-23-2015

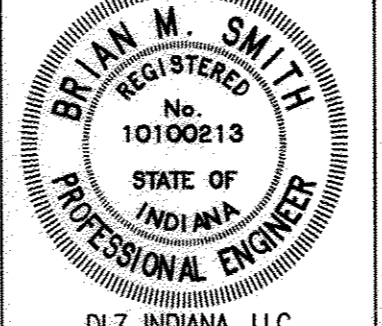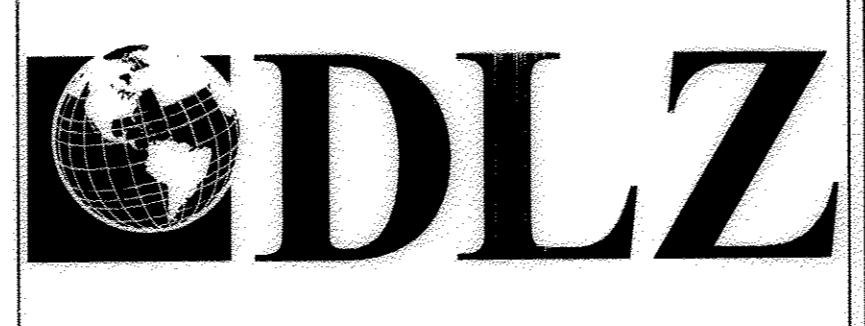

RECOMMENDED FOR APPROVAL	<i>Brian M. Smith</i>	6-24-15
DESIGNED:	BBL	DRAWN: DPH
CHECKED:	PDF	CHECKED: BBL

**INDIANA DEPARTMENT OF TRANSPORTATION**

PLAN AND PROFILE  
LINE 'H-2'

HORIZONTAL SCALE	1" = 20'
VERTICAL SCALE	DESIGNATION
1" = 5'	0710980
SURVEY BOOK	SHEETS
ELECTRONIC	46 of 158
CONTRACT	PROJECT
R-31710	0710(980)