

PROJECT ST-179-1(B) L.A. CODE 2731 DATE 02-28-91

ADAMS COUNTY-MADISON

PARCEL LISTING FOR LAND ACQUISITION

LAL10

INDIANA DEPARTMENT OF TRANSPORTATION

INDIANA DEPARTMENT OF TRANSPORTATION

PARCEL NUMBER	GRANTOR	CENTER LINE APPROX STA.	TO PLAN SHEET	BRIDGE AREA	TOTAL AREA	R/W EXISTING	NATURE OF TITLE ACQUIRED	LAND TO BE ACQUIRED	RESIDUE AREA	SLDG.
1	ALEXANDER, CITY OF	BRSPR 11	13	4+5	7.512AC	0.911AC	FS	0.021AC	A= 6.580AC	
1A		BRSPR 8	13	4+5			TE	0.452AC		
1B		BRSPR 13	14	4+5			TE	0.153AC		
2	AMERICAN LEGION, POST 87	BRSPR 13	14	4+5	1.089AC		TE	0.072AC	A= 1.089AC	
3	GATHER, DANIEL ET AL.	BRSPR 9	11	4+5	1.356AC	0.129AC	TE	0.040AC	A= 1.227AC	
4	ALEXANDRIA TRUCK SERV.	BRSPR 11	14	4+5+7	5.059AC	0.248AC	FS	0.105AC	A= 4.706AC	
4A		BRSPR 10	12	4+5+7			TE	0.026AC		
4B		BRSPR 12	14	4+5+7			TE	0.117AC		
5	WERS, DON W. SR.	BRSPR 13	17	4+5	2.712AC	0.425AC	FS	0.200AC	A= 2.076AC	
5A		BRSPR 17	18	4+5			FS	0.013AC		
5B		BRSPR 13	14	4+5			TE	0.111AC		
5C		BRSPR 13	17	4+5			SP LEASEHOLD			
5D		BRSPR 17	16	4+5			SP LEASEHOLD			
5E		BRSPR 13	14	4+5			SP LEASEHOLD			
6	SWIFT OIL CO., INC.	BRSPR 18	19	4+5	2.189AC	0.022AC	FS	0.019AC	A= 2.066AC	
7	LAMBERJACK, FRANK	BRSPR 19	20	4+5	0.370AC	0.033AC	FS	0.007AC	A= 0.869AC	
7A		BRSPR 19	20	4+5			TE	0.014AC		
8	LAMBERJACK, FRANK	BRSPR 20	20	4+5	0.708AC	0.083AC	FS	0.013AC	A= 0.867AC	

* (ASTERISK) IN THE BRIDGE COLUMN INDICATES THE PARCEL IS PARTIALLY OR COMPLETELY WITHIN THE LIMITS OF A BRIDGE PROJECT.

* (ASTERISK) IN THE SLDG. COLUMN INDICATES A BUILDING TO BE REMOVED IS PARTIALLY OR COMPLETELY WITHIN THE R/W REQUIRE.


LEASEHOLD = RELEASE OF LEASEHOLD INTEREST

SP = SPECIAL INSTRUMENT FOR CLEARING SPECIAL INTERESTS (CC DEED, SPECIAL R/W GRANT, RELEASE OF LEASEHOLD, ETC.)

FS = FURNISHED FILE

TE = TEMPORARY E/W


11-19-91 REV JSR/SCH/ELL

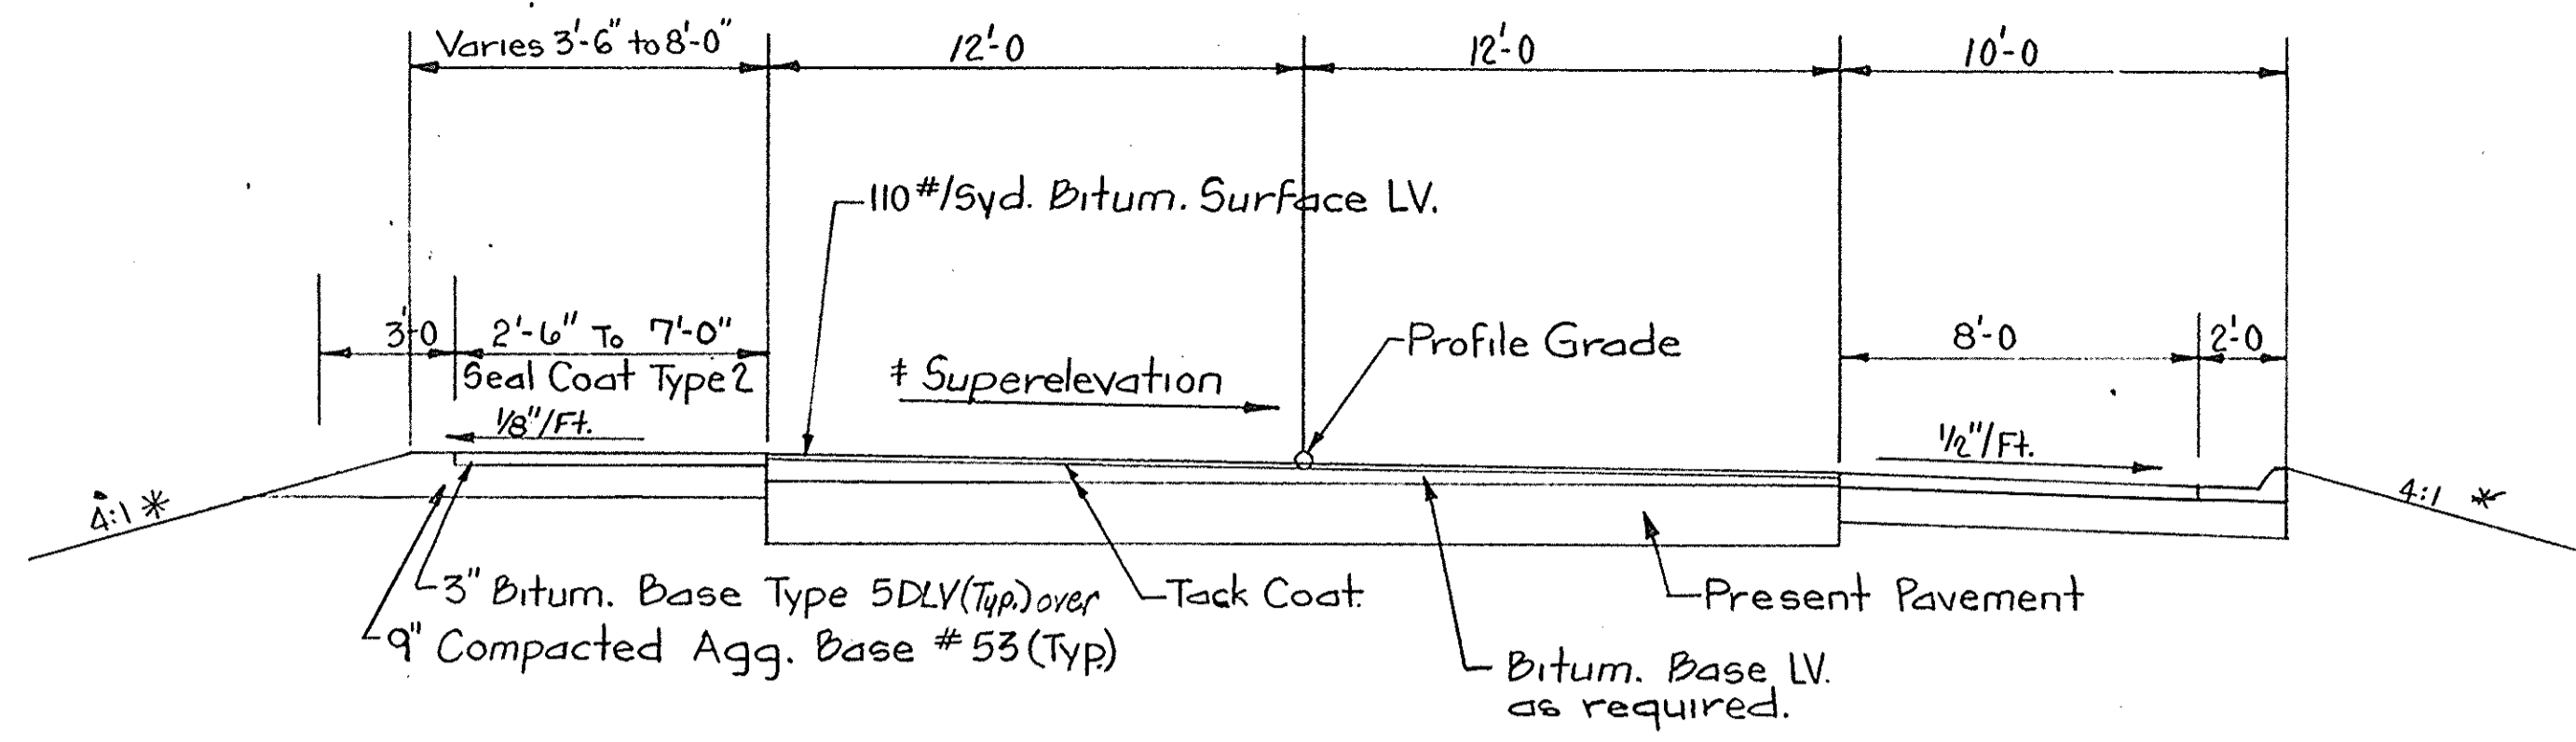

TYPICAL SECTION (INCIDENTAL)

Sta. 8+75 to 11+90


* For Rates of Side Slopes See Cross Sections

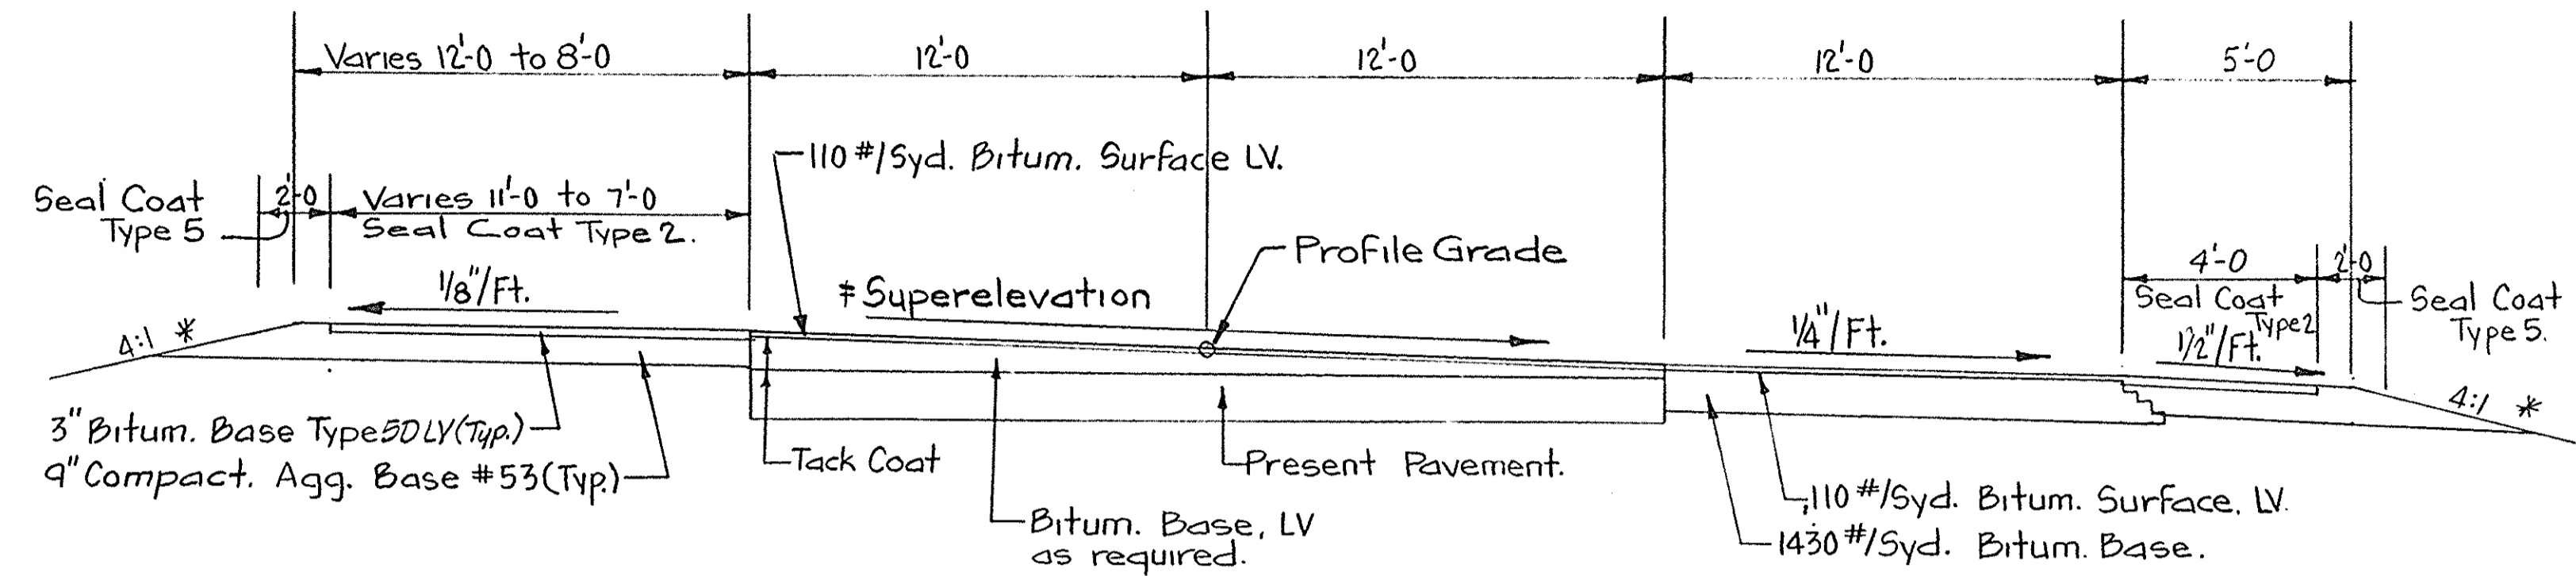


TYPICAL SECTION (INCIDENTAL)

Sta. 19+42 to 20+00 **

** ∇ of Commercial Drive on the Right Located at Station 19+32. Edge of Shoulder tapers from 4'-9" to 5'-0" between Stations 19+22 and 19+42.

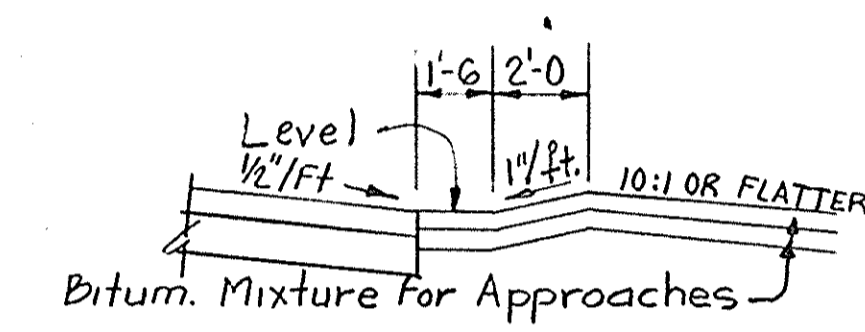


TYPICAL SECTION FOR MODIFIED DRIVES (on East Side)
No Scale

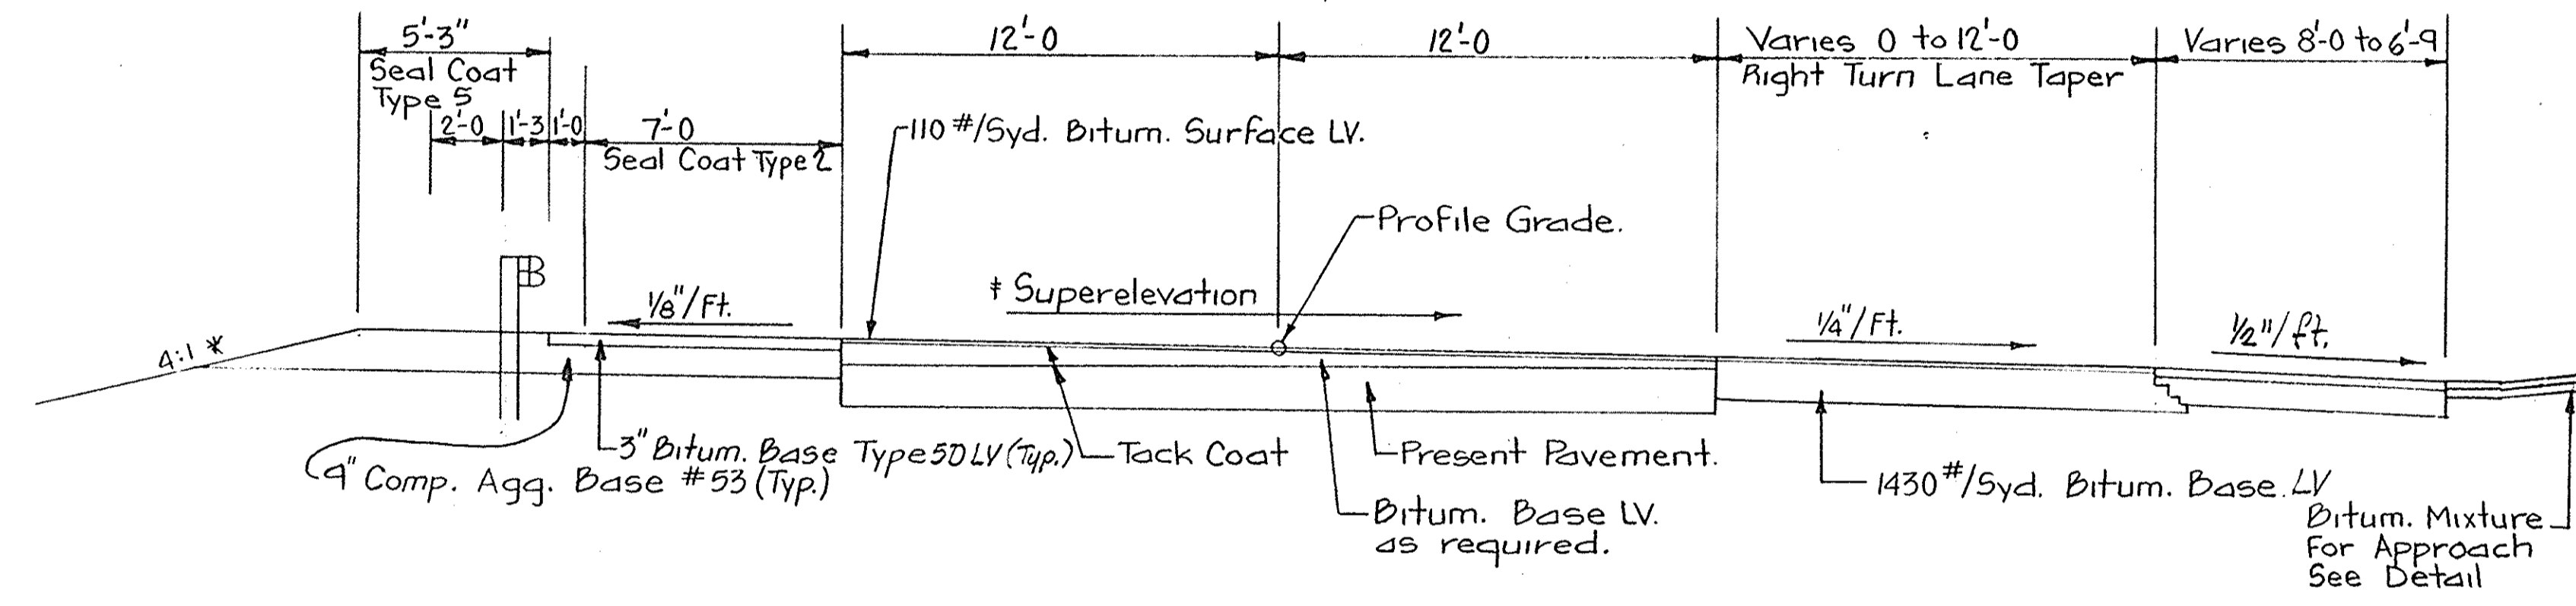


TYPICAL SECTION (INCIDENTAL)

Sta. 11+90 to 12+38.89

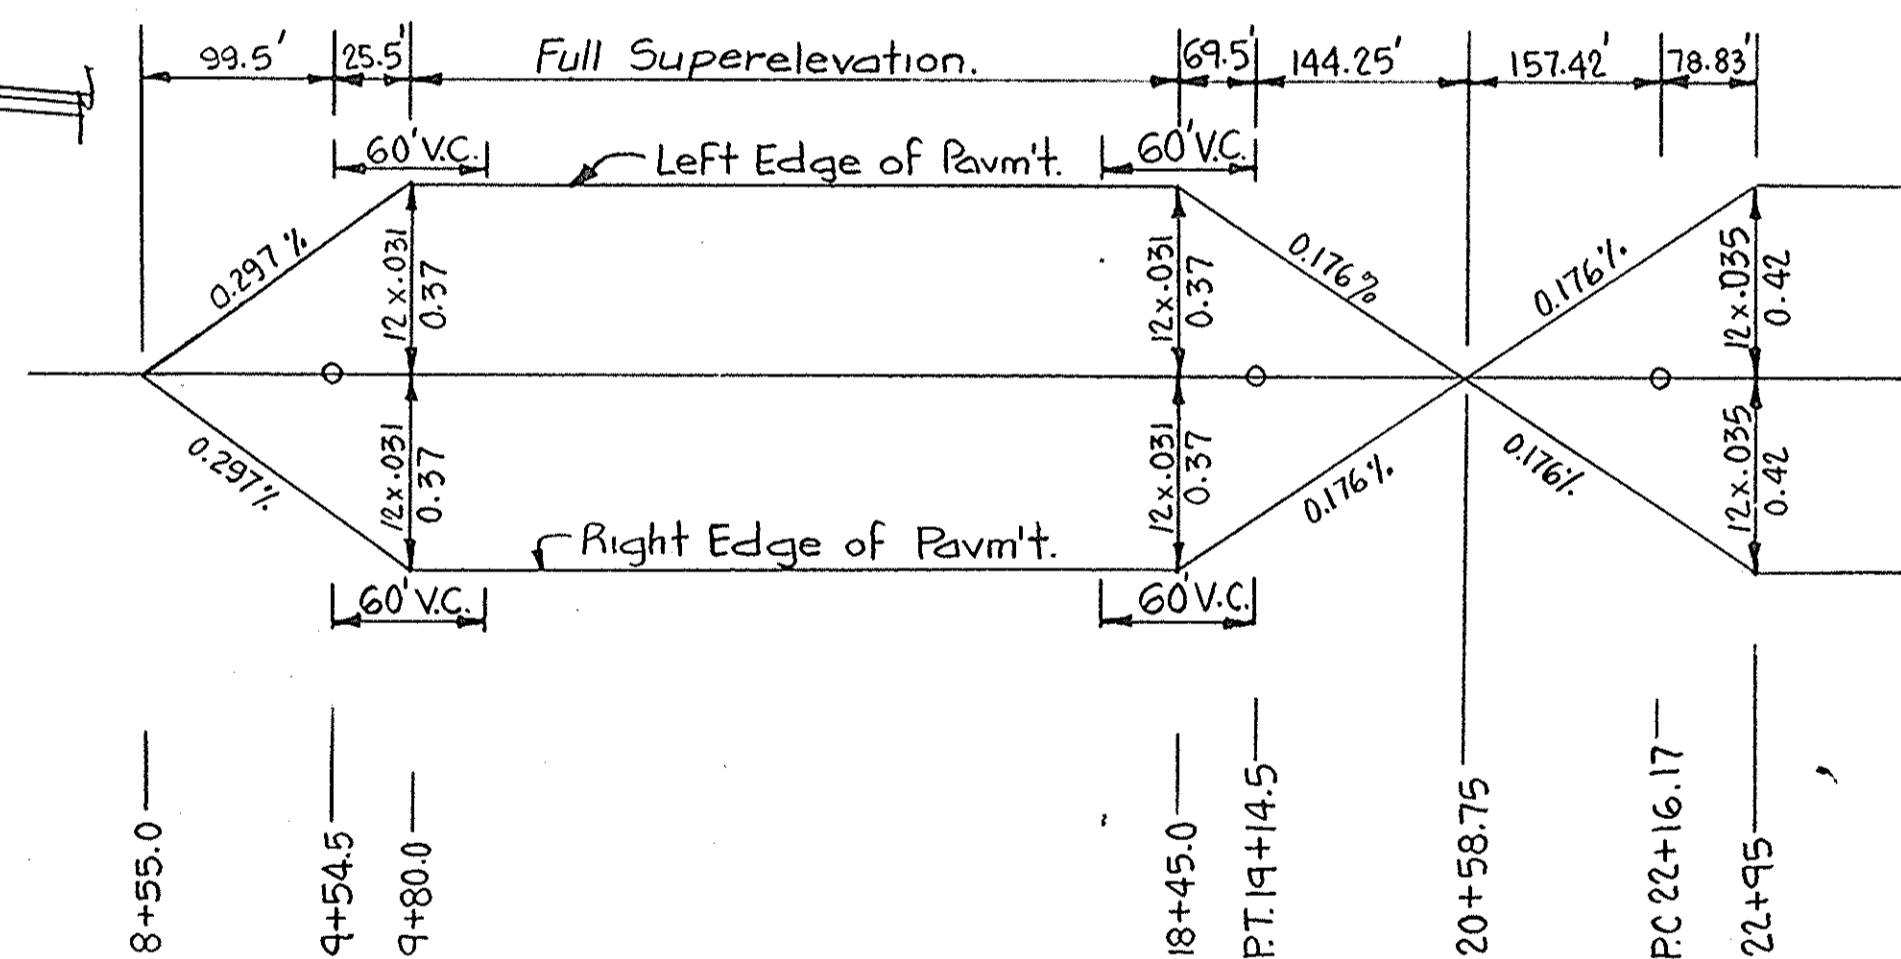

SUPERELEVATION TRANSITION DIAGRAM
No Scale

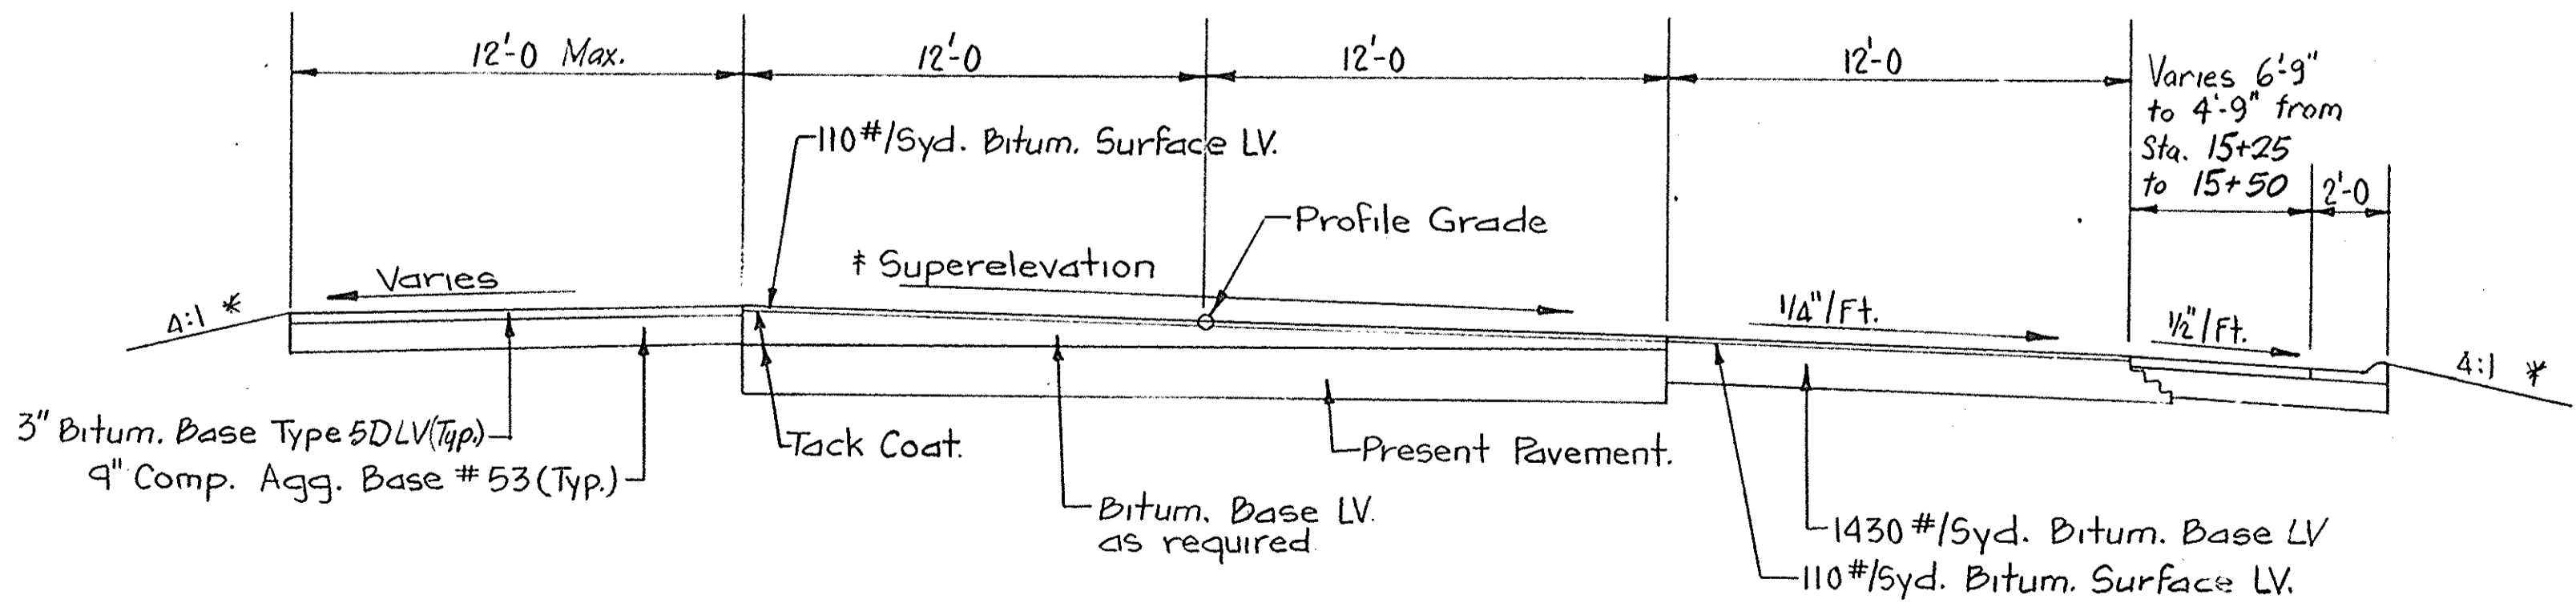

TYPICAL SECTION (INCIDENTAL)

Sta. 14+53.98 to 19+22

‡ .031 /ft. max. (See Superelevation Transition Diagram)

TYPICAL CROSS SECTION

INDIANA DEPARTMENT OF HIGHWAYS

SCALE: - 1/4" = 1'-0" Unless Noted. DATE: -



19

SENIOR DESIGNER

DRAWING: OF SHEET: 3 OF 9
PROJECT: - ST-179-1(B) STATION: -
BRIDGE CONTRACT NO.
BRIDGE FILE: - 9-48-7322

DESIGNED	CKD
DRAWN	JNP 1/90 CKD
TRACED	CKD

SF-22317

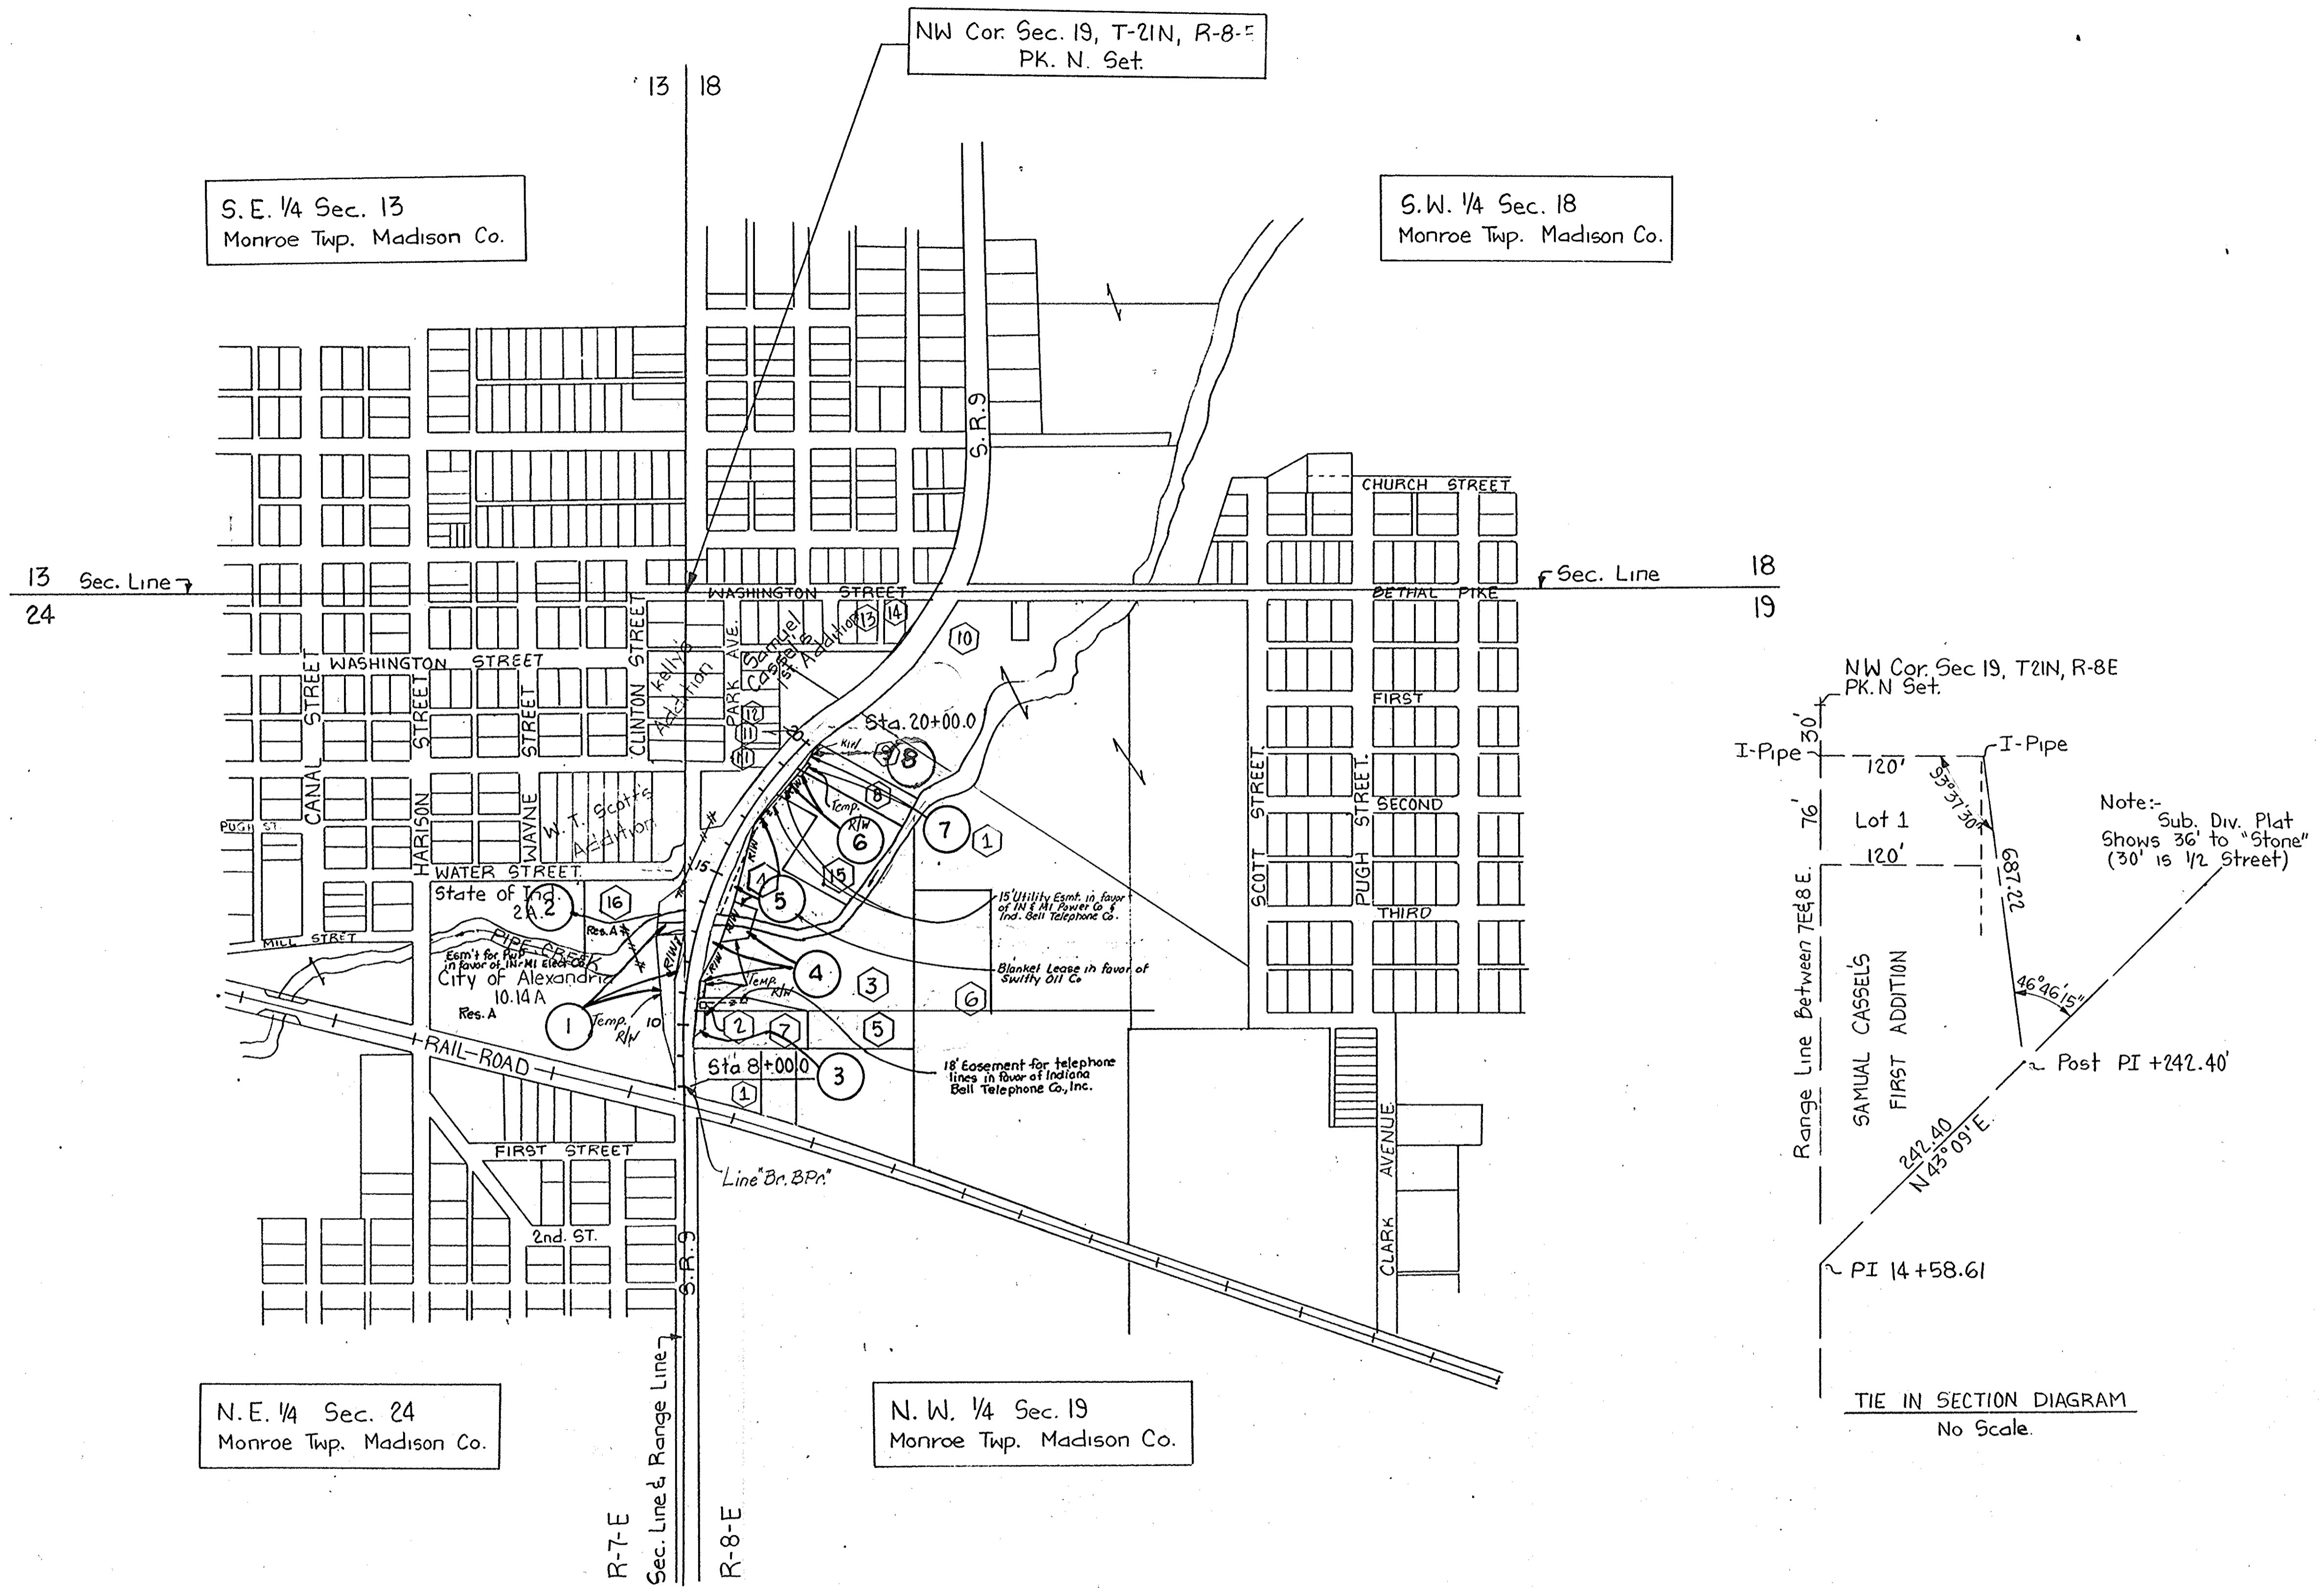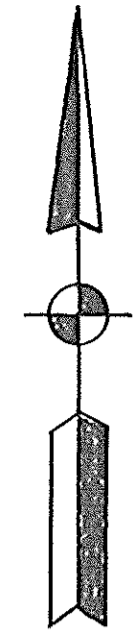

S. E. 1/4 Sec. 13
Monroe Twp. Madison Co.

S. W. 1/4 Sec. 18
Monroe Twp. Madison Co.

N. E. 1/4 Sec. 24
Monroe Twp. Madison Co.

N. W. 1/4 Sec. 19
Monroe Twp. Madison Co.

NW Cor. Sec. 19, T-21N, R-8-E
PK. N. Set.

NW Cor. Sec. 19, T-21N, R-8-E
PK. N. Set.

Note:- Sub. Div. Plat
Shows 36' to "Stone"
(30' is 1/2 Street)

TIE IN SECTION DIAGRAM
No Scale

PLAT No. 1

INDIANA DEPARTMENT OF HIGHWAYS

- ① Byerly Construction Co.
- ② Madison Co. Historical Society.
- ③ Alexandria Truck Service, Inc.
- ④ Don W. Myers Sr.
- ⑤ Daniel T. & Donald B. Allen.
- ⑥ Carrol Swindell.
- ⑦ Daniel J & ~~Edith~~ R. Gaither. ET AL.
- ⑧ Frank LamberJack.
- ⑨ Wallace Gene Foust.
- ⑩ Christina J. Foust.
- ⑪ Checker Oil.
- ⑫ Stanley A. & Kelli D. Brotherton.
- ⑬ Roy A. & Helen A. Davis.
- ⑭ Mar Properties Inc.
- ⑮ Swifty Oil Co., Inc.
- ⑯ Alexander Bright Post No 87
The American Legion of Alexandria

SCALE: 1"=300' Unless Noted. DATE: 19

SENIOR DESIGNER
DRAWING: OF SHEET: 4 OF 9
PROJECT: ST-179-1(B) STATION: -
BRIDGE CONTRACT NO.
BRIDGE FILE: 9-48-7322

DESIGNED: C.K.D.
DRAWN: JNP 1189 C.K.D. KGT 1189
TRACED: C.K.D.

SF-2 17

Added R/W Sta. 20+25 Rt. per Letter dated Nov 8, 1990 from DESIGN MAP D. Pluckebaum.
 Added Parcel B - JS Mitchell 11-19-91

Existing Light Poles at Stations 16+00, 19' Lt. Sta. 16+76, 32' Lt. Sta. 16+15, 32' Lt. shall be moved outside of the R/W.

All Existing Power Poles currently inside of the R/W shall be moved outside of the R/W.



Inlets will have Pipe openings on the 3'-0" (Outside dimension) wall, instead of 4'-0" as shown on the Standard M.D. Structure No. 6 will have pipe openings as shown on the Standard M.D.

Abutments & Wingwalls from previous bridge must be removed.

Temporary Runaround Notes

Paved Temporary Runaround required. Use modified Type 'B' Runaround found on Rd. Sta. 11. Temporary Bridge shall be approximately 80'-0" in length with 1/2" Spill Slopes, 20' skew left, & @ 13'11" and a 28'-8" Clear Roadway width. See Bridge Std. TA and TB for Temporary Bridge Details.

Each corner of the Temporary Bridge will have 50 Lft. of Temporary Guard Rail and a G.R.E.T. Type I.

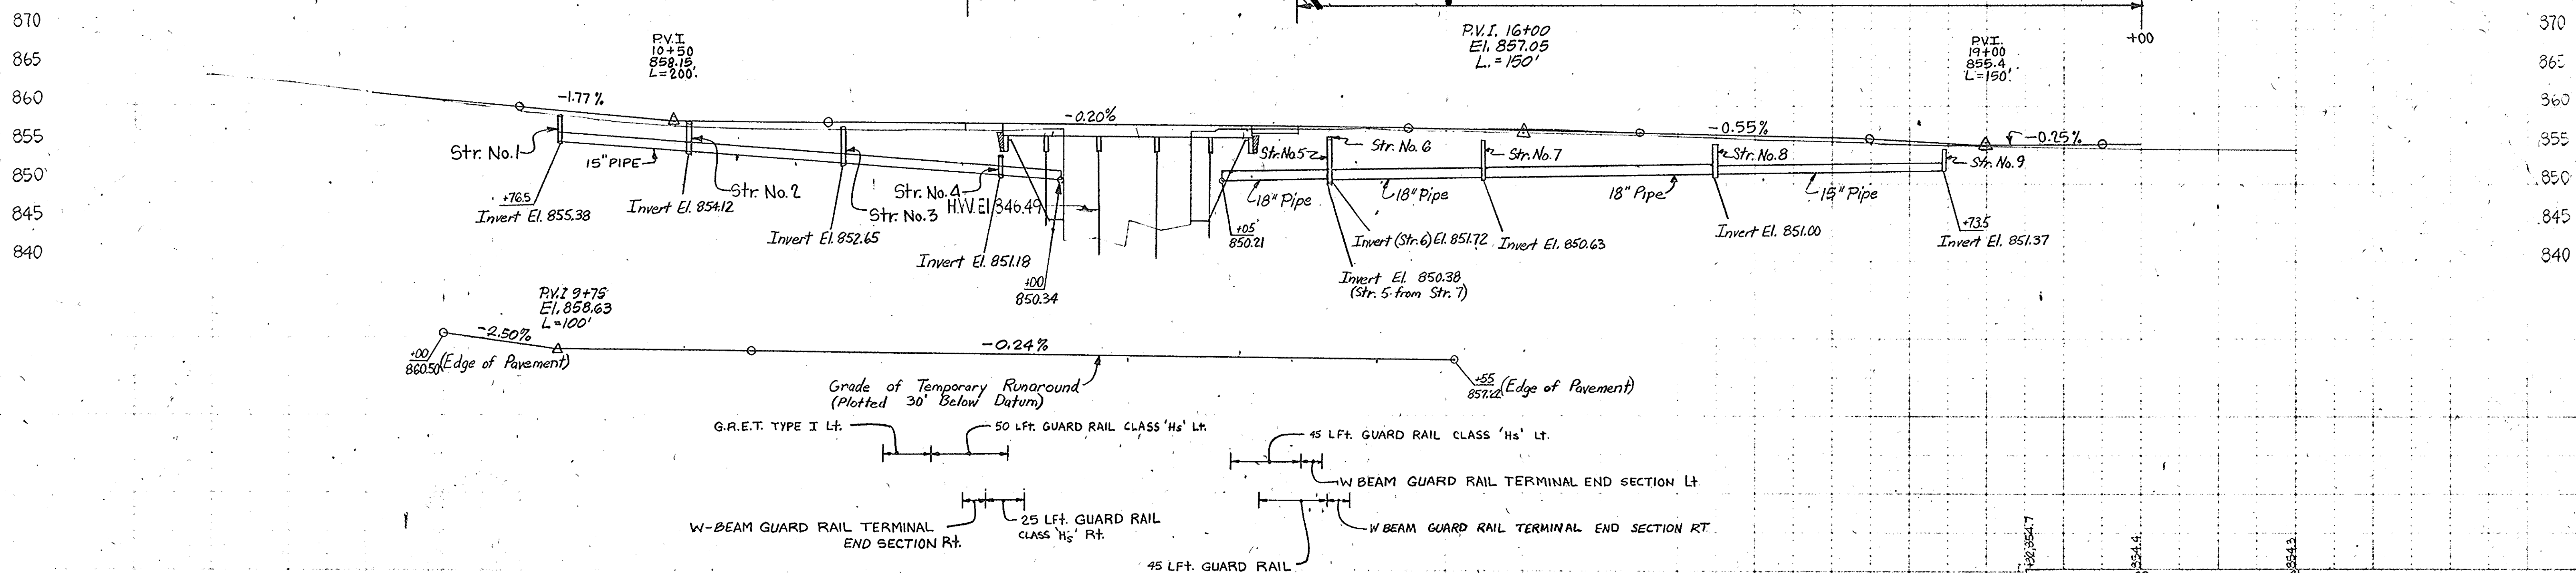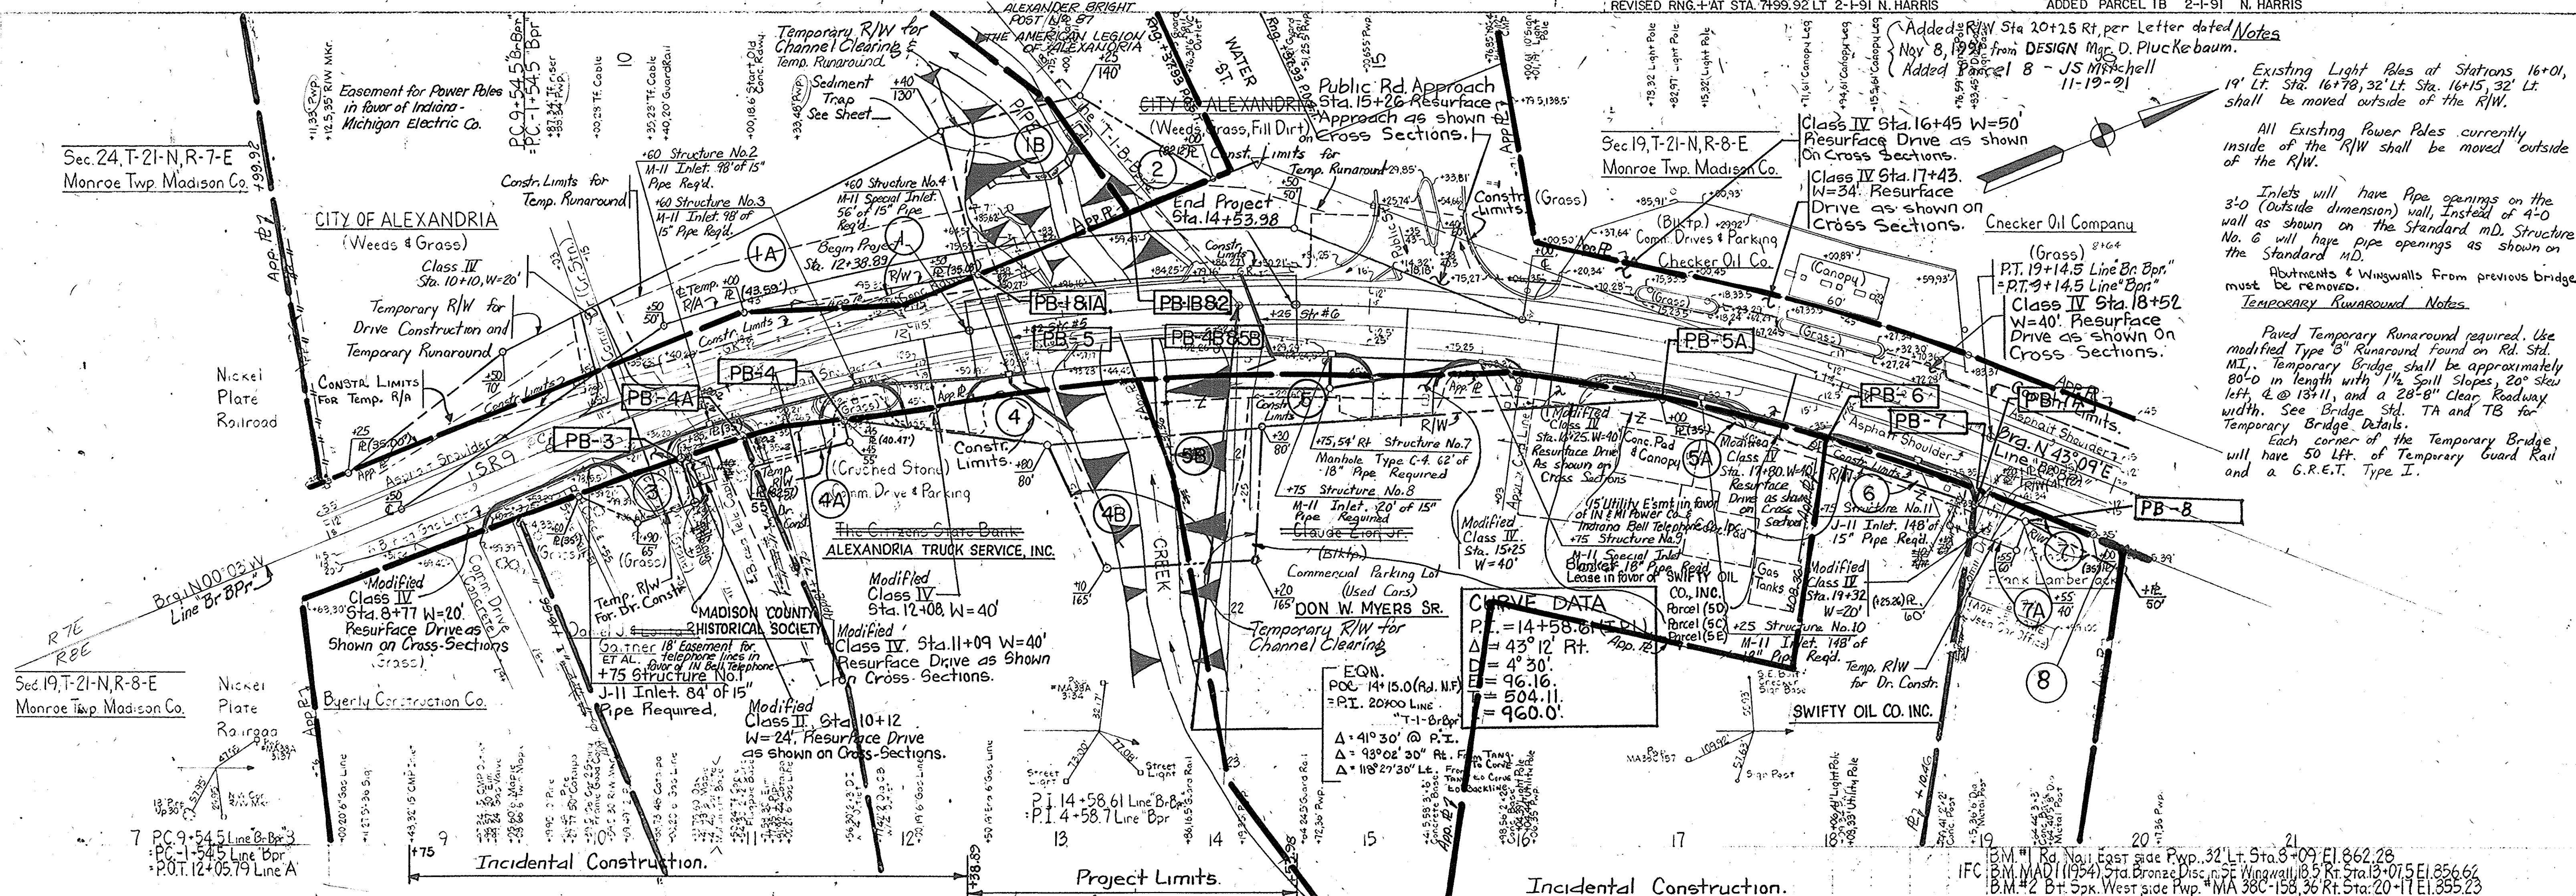

ROAD PLAN AND PROFILE

SCALES: HORIZ. 1" = 50'; VERT. 1" = 10'


RECOMMENDED FOR APPROVAL: _____ DATE: _____

PROJECT: ST-179-(B) SHEET: 5 OF 9

CONTRACT NO: _____





BRIDGE FILE: 9-48-7322

8	856.2	856.1	856.0	747.6
---	-------	-------	

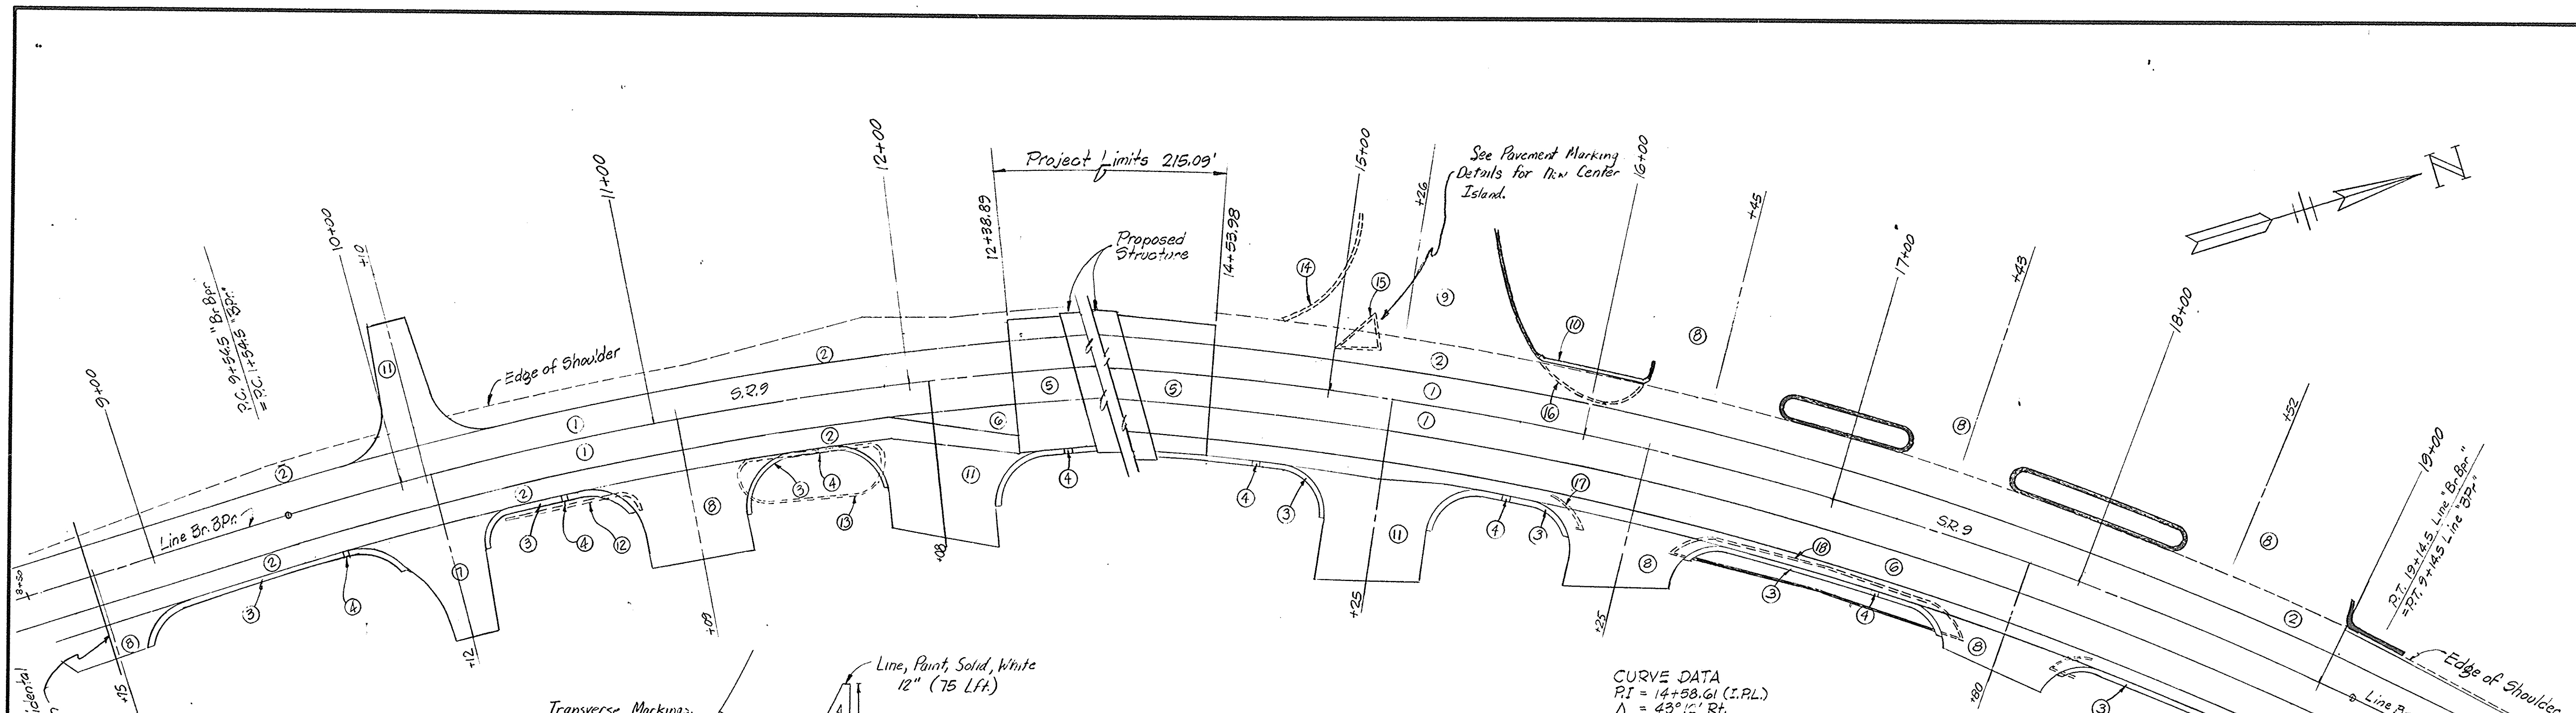

- LEGEND**
- ① Resurface Existing Pavement
 - ② Shoulder
 - ③ Concrete Curb and Gutter, Type B
 - ④ Inlets
 - ⑤ R.C. Bridge Approach
 - ⑥ New Bituminous Pavement
 - ⑦ Class II Drive (Resurface)
 - ⑧ Class III Drive (Resurface)
 - ⑨ Public Road Approach (Resurface)
 - ⑩ Concrete Curb
 - ⑪ Class IV Drive

- Curb Removal (to be paid for as Lft. of Curb Removal)**
- ⑫ 50 Lft.
 - ⑬ 135 Lft.
 - ⑭ 55 Lft.
 - ⑮ 55 Lft. (Island)
 - ⑯ 50 Lft.
 - ⑰ 20 Lft.
 - ⑱ 140 Lft.
- ▨ Existing Curb to remain in place
 ⋯ Curb to be removed
 = Proposed Curb and Gutter

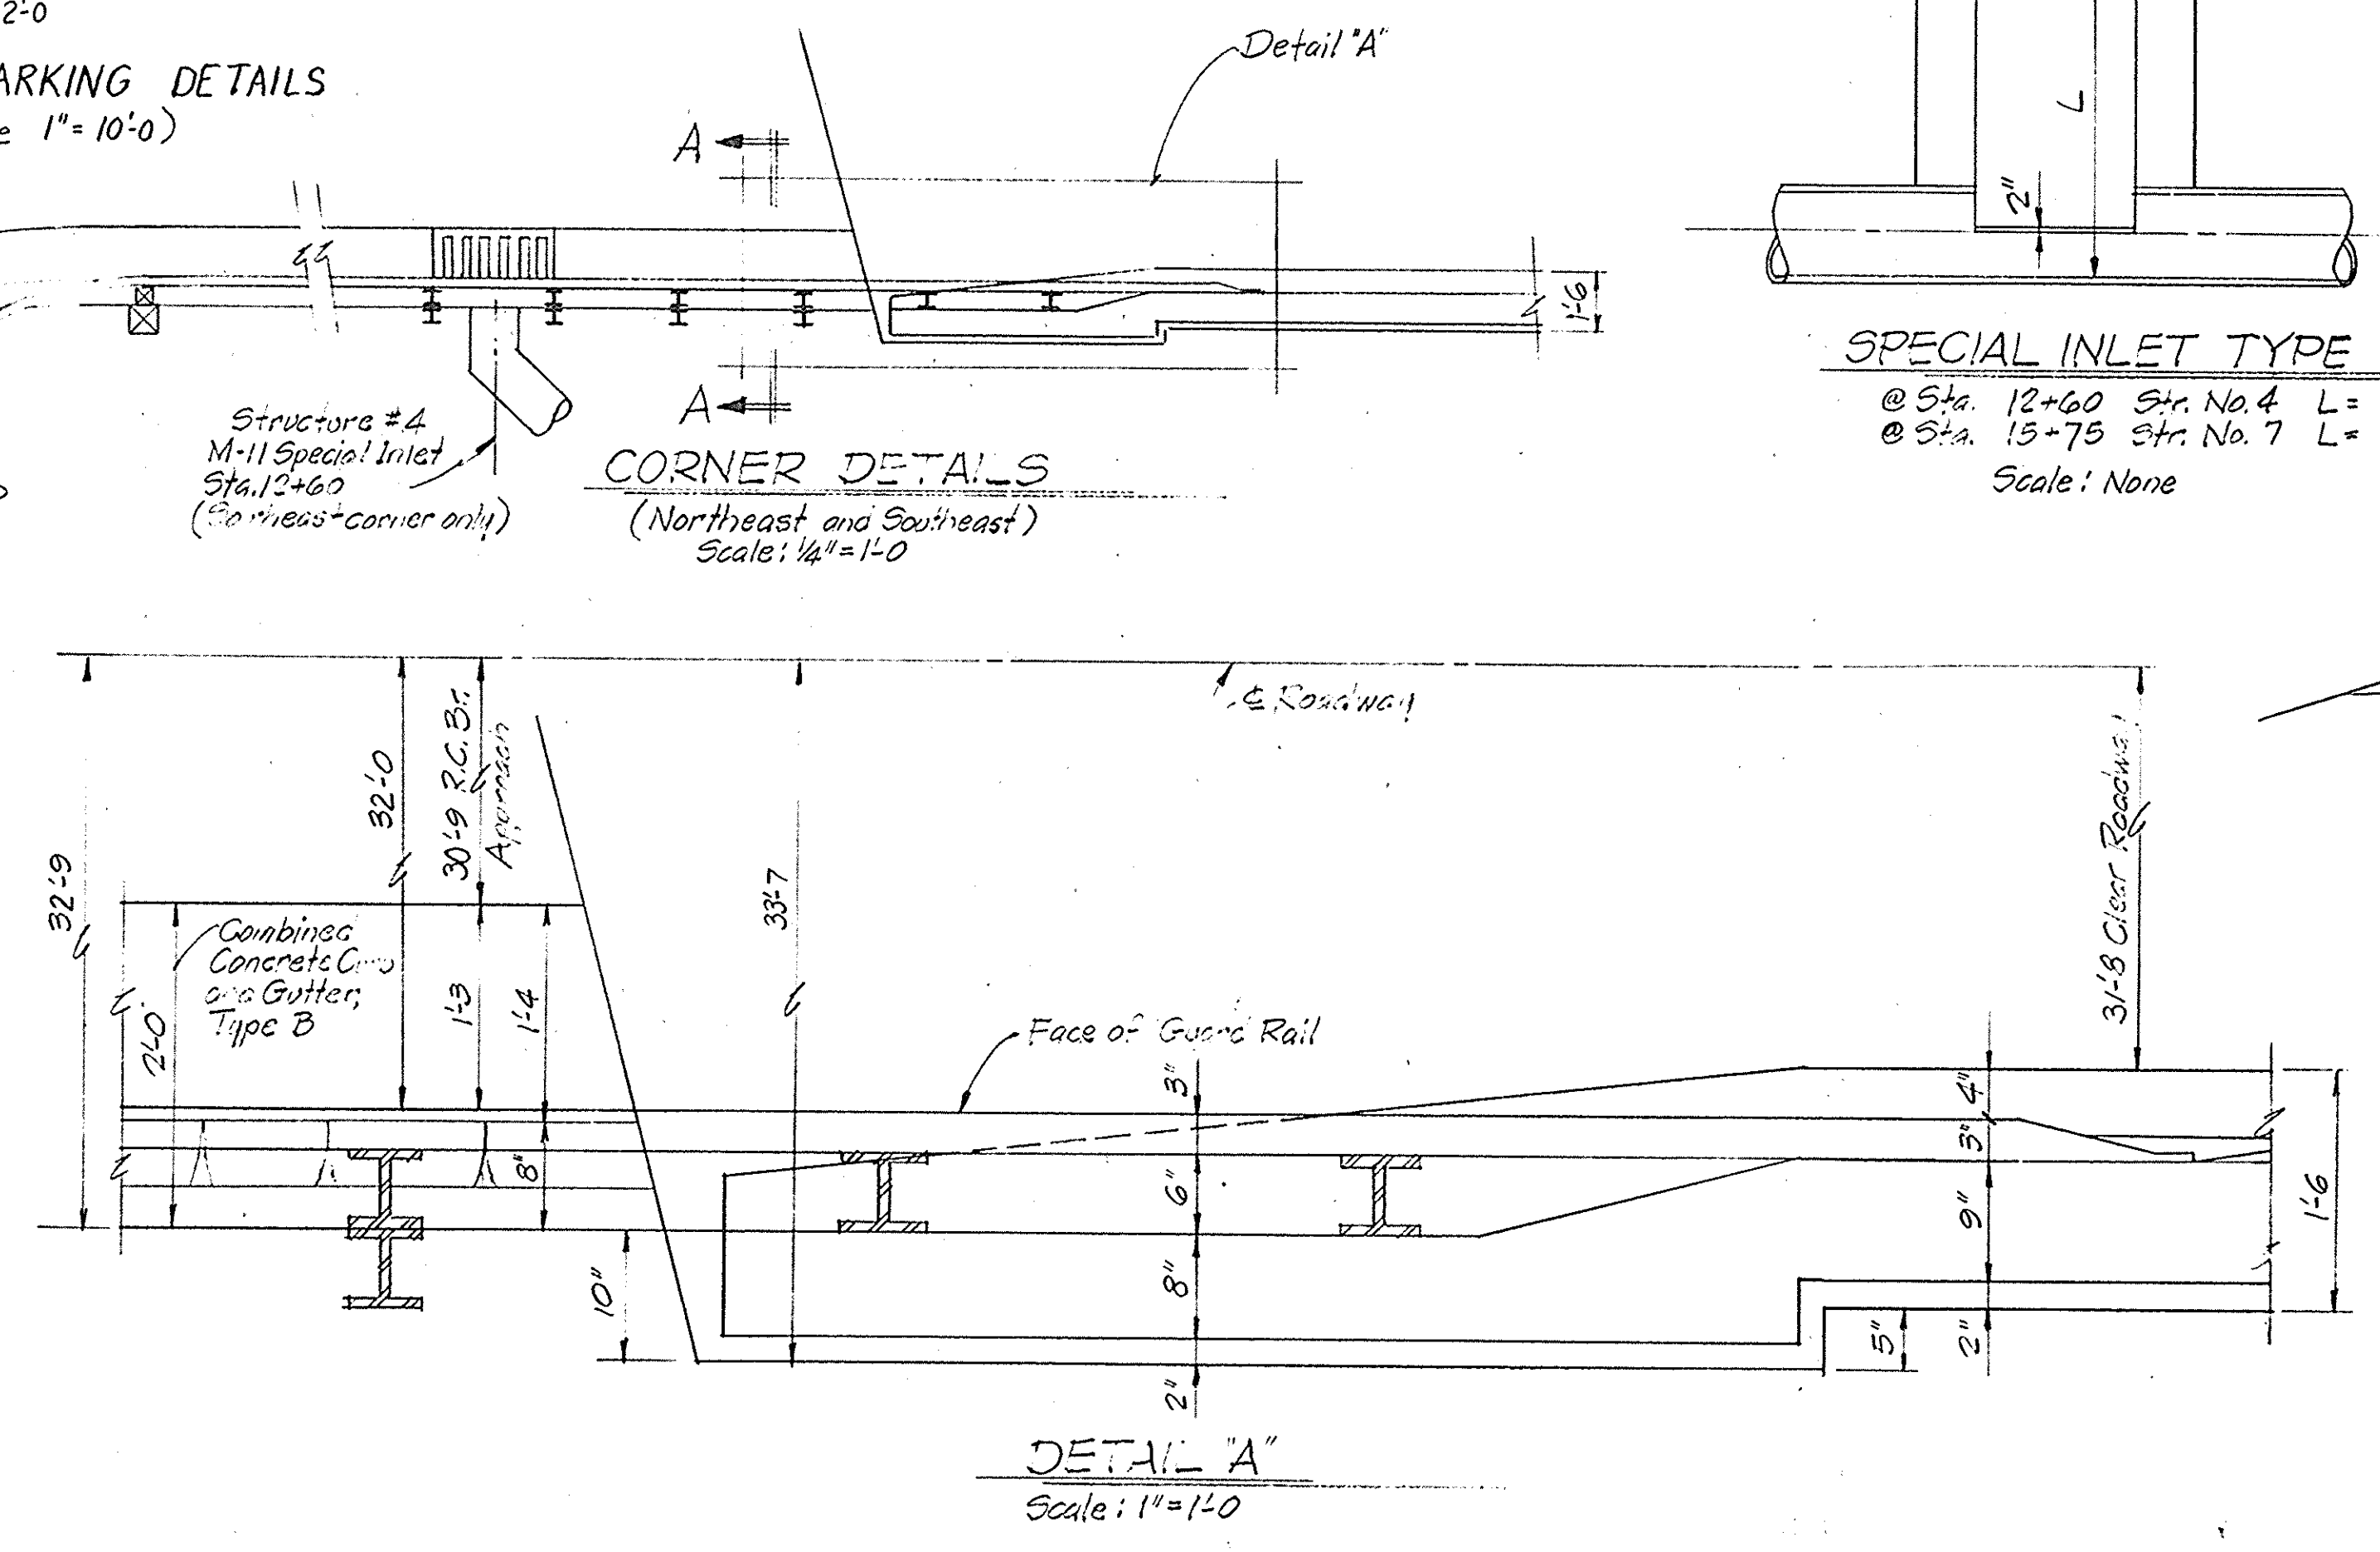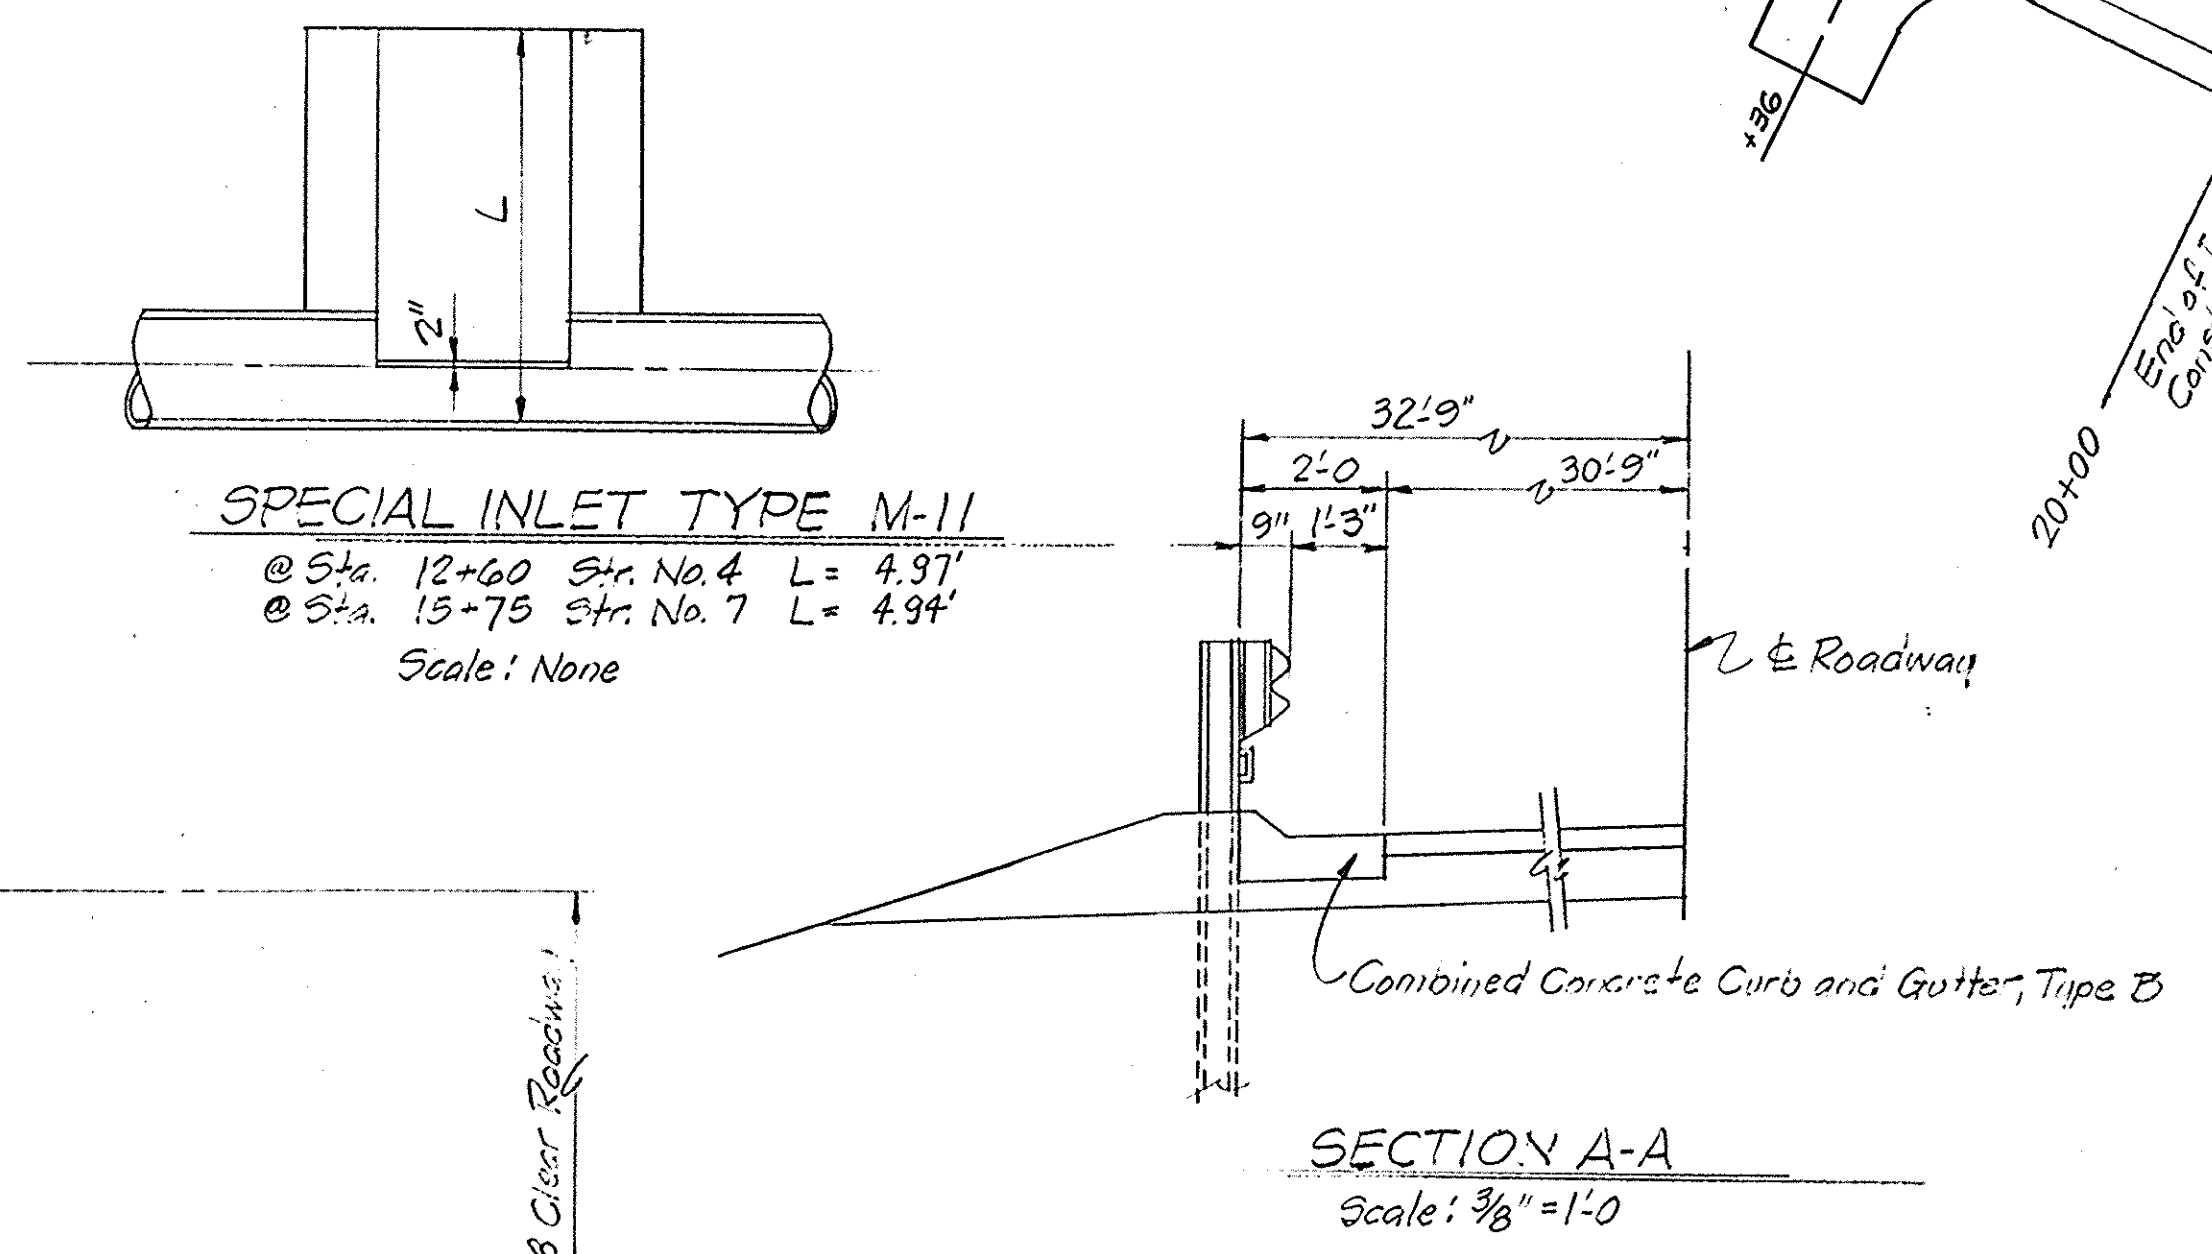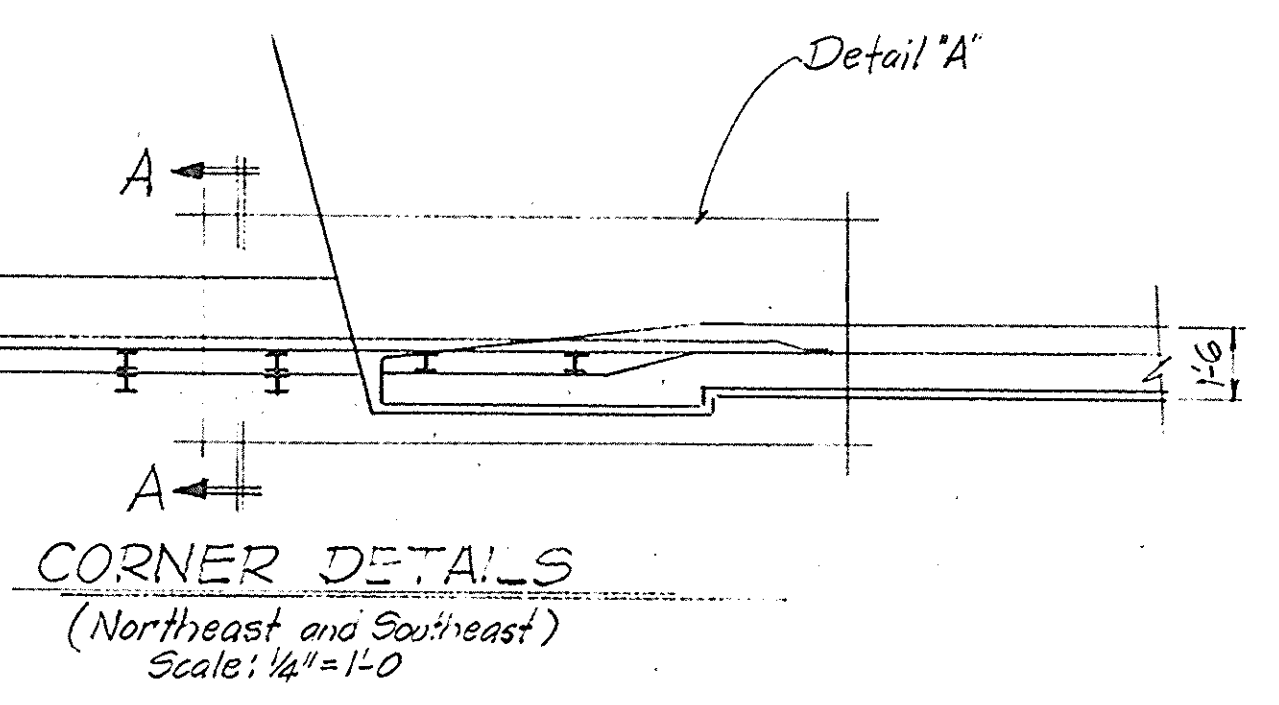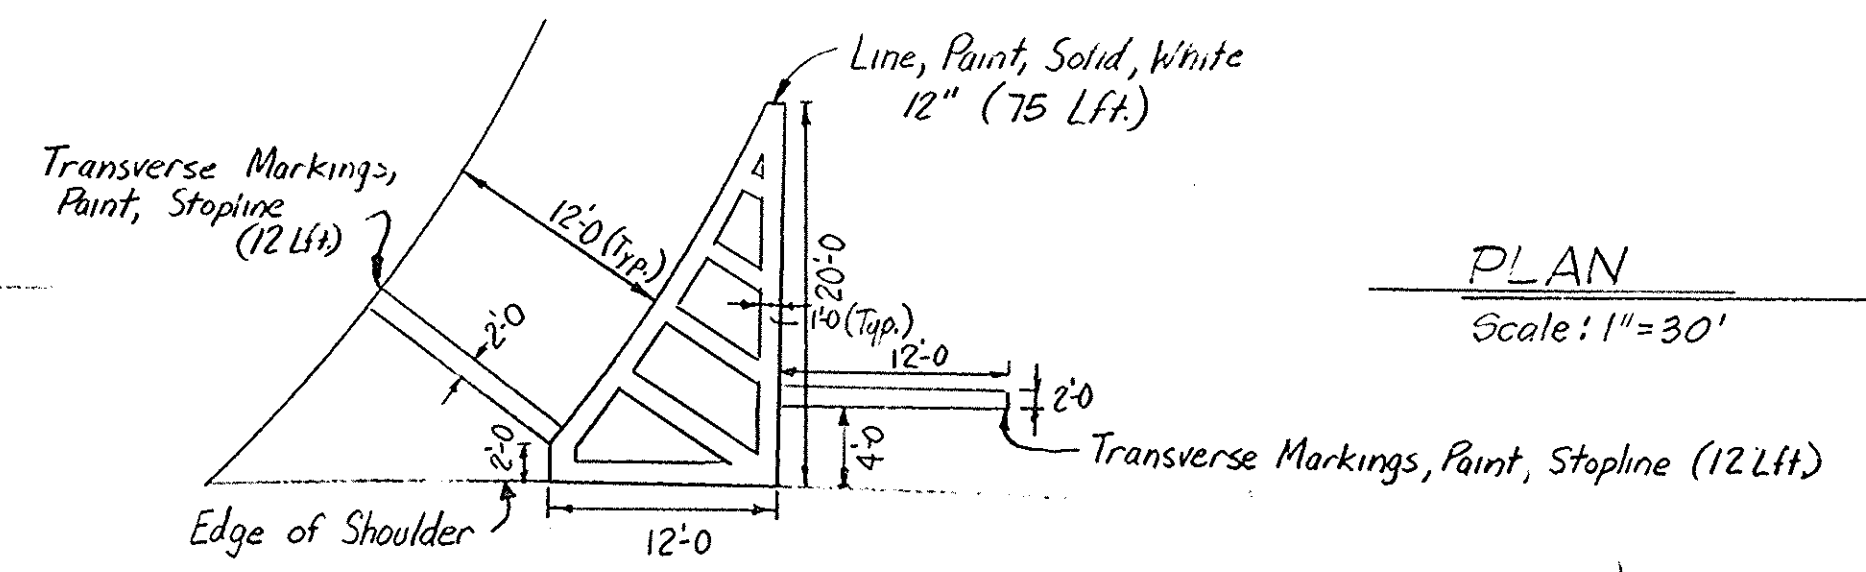

APPROACH DETAILS
INDIANA DEPARTMENT OF TRANSPORTATION

SCALE: - 1" = 30' DATE: _____ 19 _____


DESIGNED: _____ C.K.D.
 DRAWN: DAB 3/90 C.K.D.
 TRACED: _____ C.K.D.

PROJECT: ST-179-1(B) STATION: 13+42.96
 BRIDGE CONTRACT NO. _____
 BRIDGE FILE: 9-48-7322

PUBLIC UTILITIES

Telephone: Indiana Bell Telephone Co.
 5870 N. College Street
 Indianapolis, In. 46220
 Electric: Ind. Mich. Electric Co.
 2101 Spy Run Blvd.
 Fort Wayne, In. 46801
 Cable: Tel. Communications Inc.
 1414 Main St.
 Elwood, In.
 Gas: Indiana Gas Co.
 1630 N. Meridian Street
 Indianapolis, In. 46202

CURVE DATA
 P.I. = 14+58.61 (P.U.)
 $\Delta = 43^\circ 12' 11''$ RH
 Org. = N 43° 09'
 D = 4° 30'
 E = 96.16
 L = 504.11
 T = 960.0'

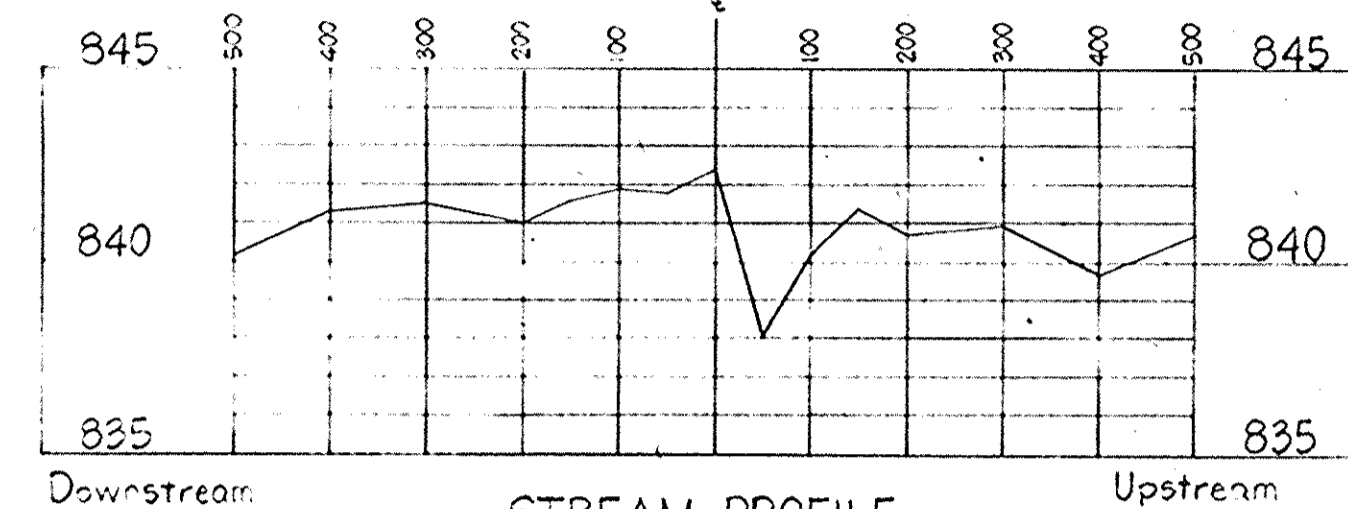


STREAM PROFILE
 Scales: Horiz. 1" = 200'
 Vert. 1" = 5'


HYDRAULIC DATA

Drainage Area 56.5 Sq. Mi.
 Design Discharge Q100 4,500 Cfs.
 Elevation Q100 854.8 Ft. MSL
 Velocity Q100 3.6 Ft./Sec.
 Waterway Opening Req'd. 1,236 Sq. Ft.
 Waterway Opening Provided 1,267 Sq. Ft.
 Backwater Elevation @ Q100 0.1 Ft. MSL.

NOTE: All Curb Removal and Installation Notes Shown on APPROACH DETAILS.

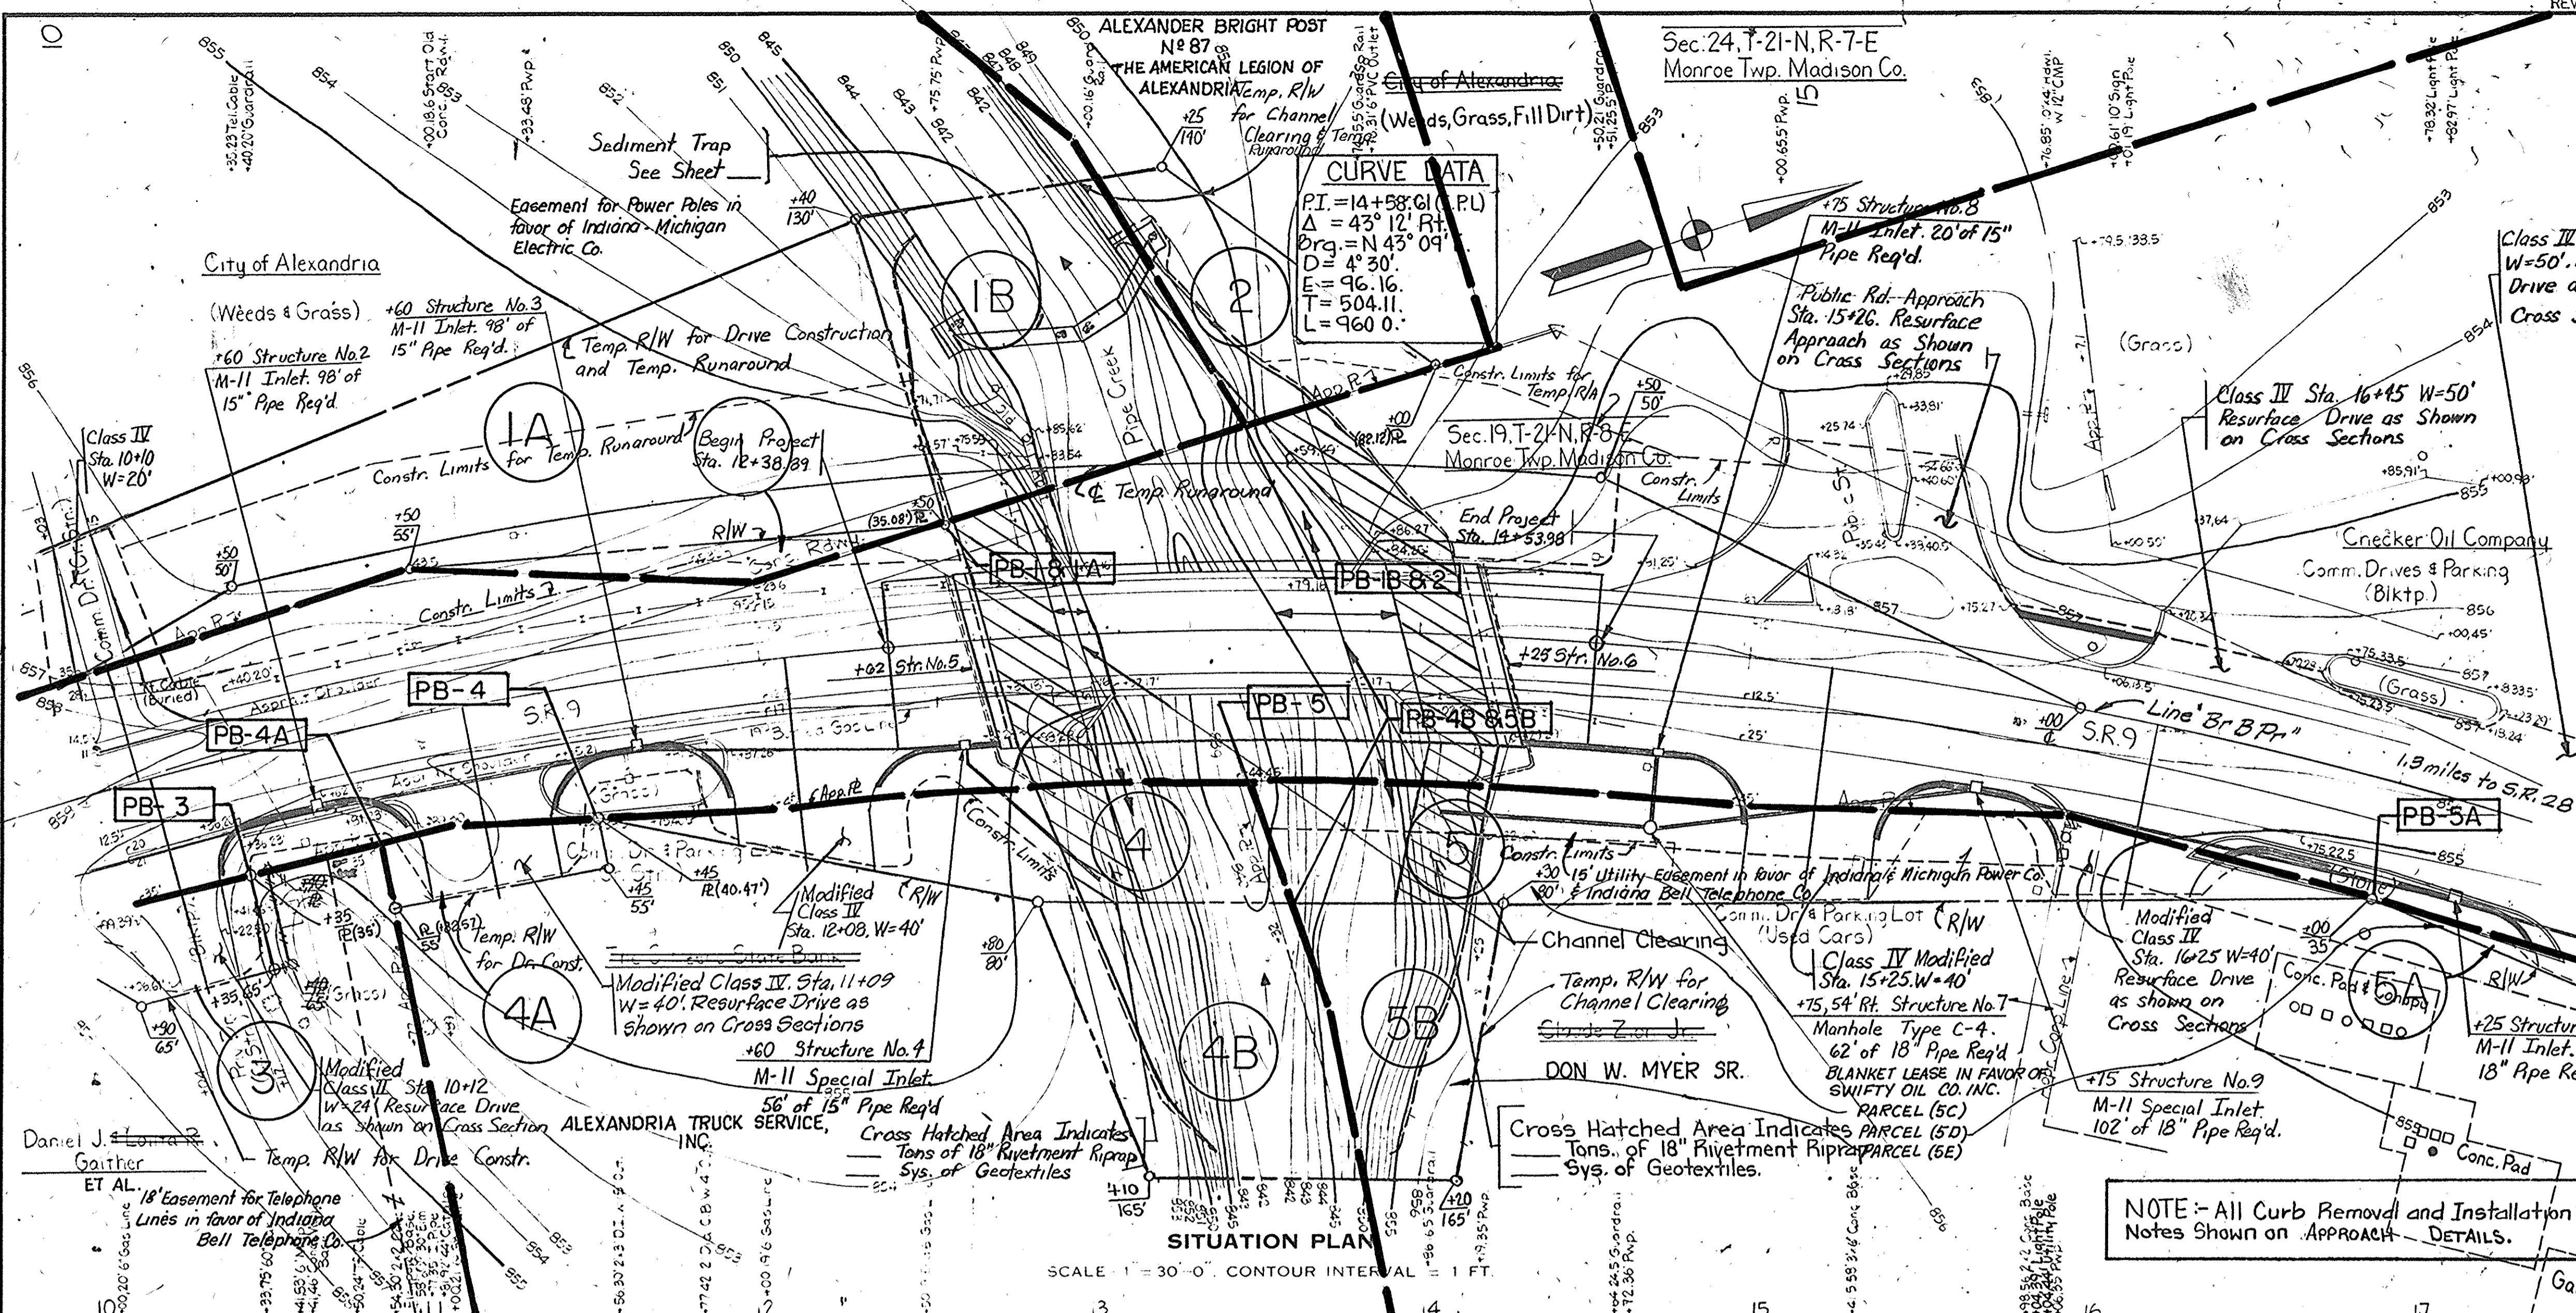

SITUATION PLAN
 SCALE 1" = 30'-0" CONTOUR INTERVAL 1 FT.

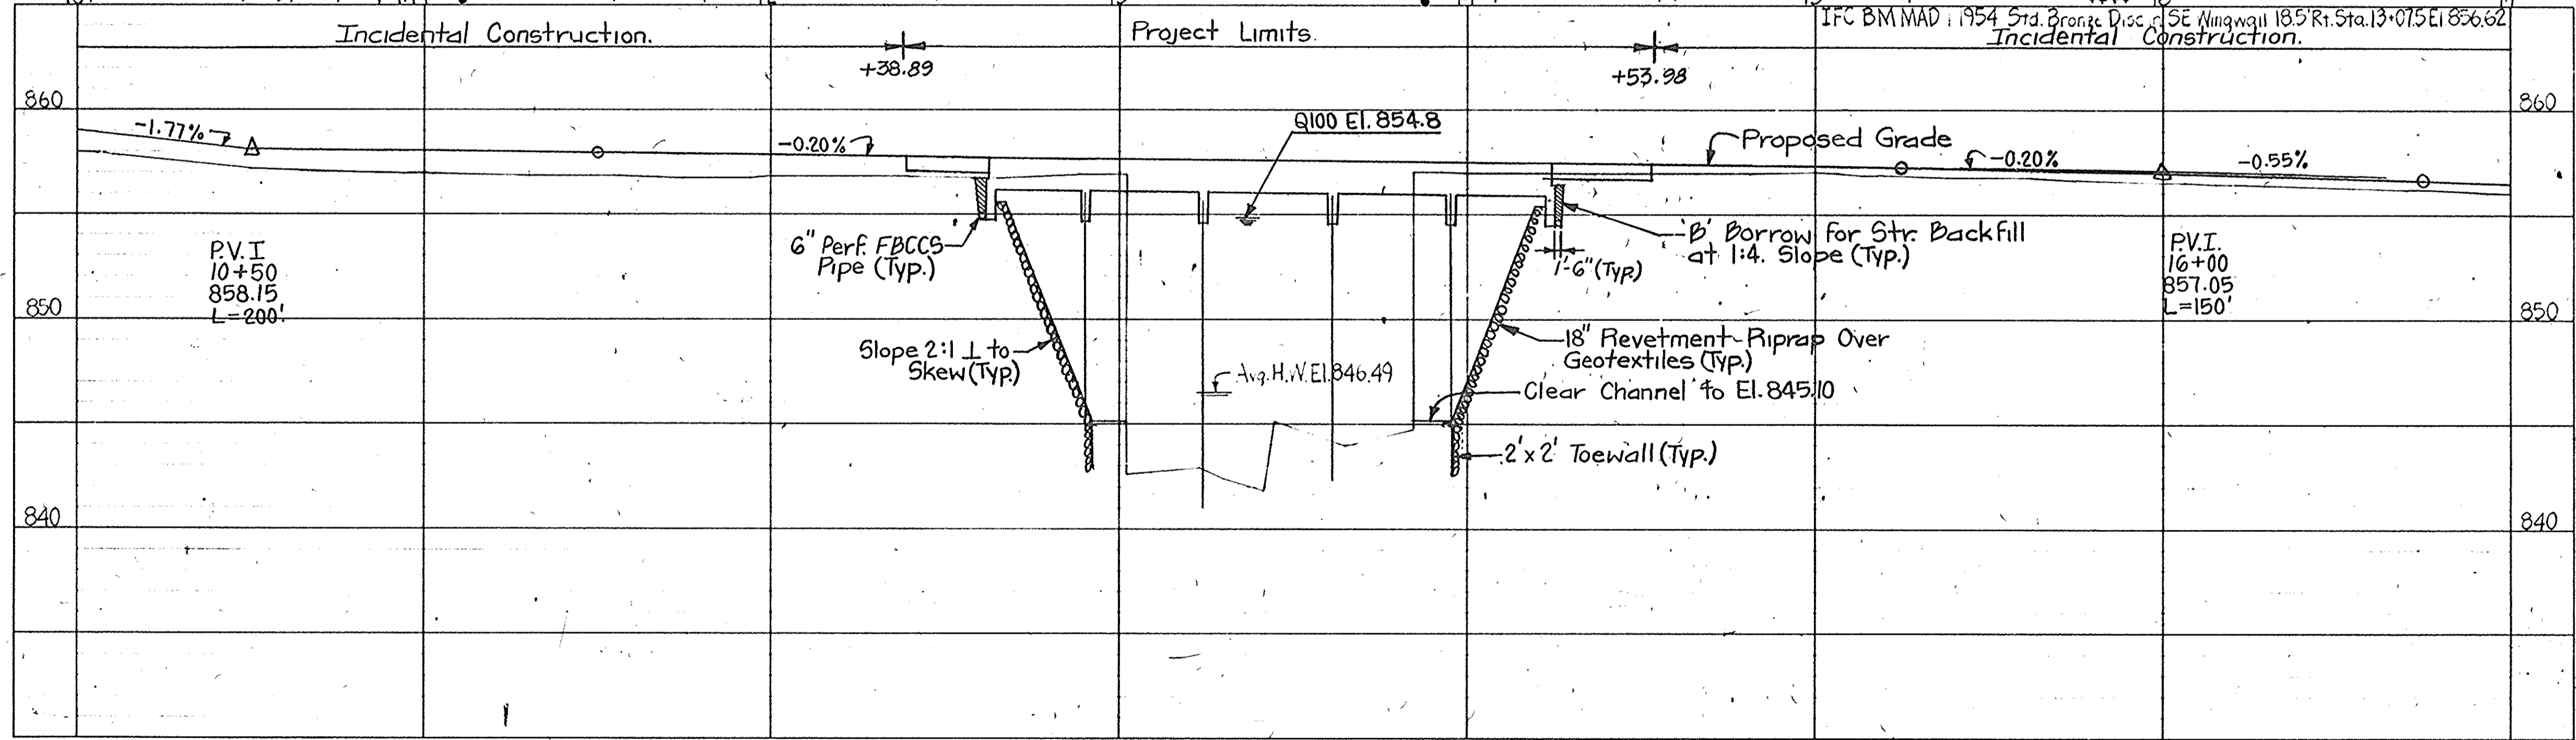

PROFILE ON PROPOSED ROADWAY
 SCALES HORIZ 1" = 30'-0" VERT 1" = 5'-0"

PRESENT STRUCTURE

The Present Structure was built in 1938 as a Reinforced Concrete Arch Bridge, Two SPANS 40'-0", 40'-0" Skewed 20° Lt., 34'-7 1/2" Cl. Rdwy. Built by I.S.H.C.

LAYOUT

CONTINUOUS REINFORCED CONCRETE SLAB BRIDGE
 5 SPANS 26'-6", 34'-3", 37'-3", 34'-3", 26'-6" SKEW 15° Lt. 51'-4" Cl. RDWY.
 OVER PIPE CREEK ON S.R. 9.

INDIANA DEPARTMENT OF HIGHWAYS

MADISON COUNTY

SCALE: AS NOTED DATE: 19

RECOMMENDED FOR APPROVAL SENIOR DESIGNER




DRAWING OF SHEET 7 OF 9

PROJECT: ST-179-1(B) STATION:--

BRIDGE CONTRACT NO.
 BRIDGE FILE: 9-48-7322

NOTE: FIELD NOTES, BOOK BR-2977

DRAWN JIR 10-87 CKD RE 10-87
 DESIGNED CKD
 TRACED CKD

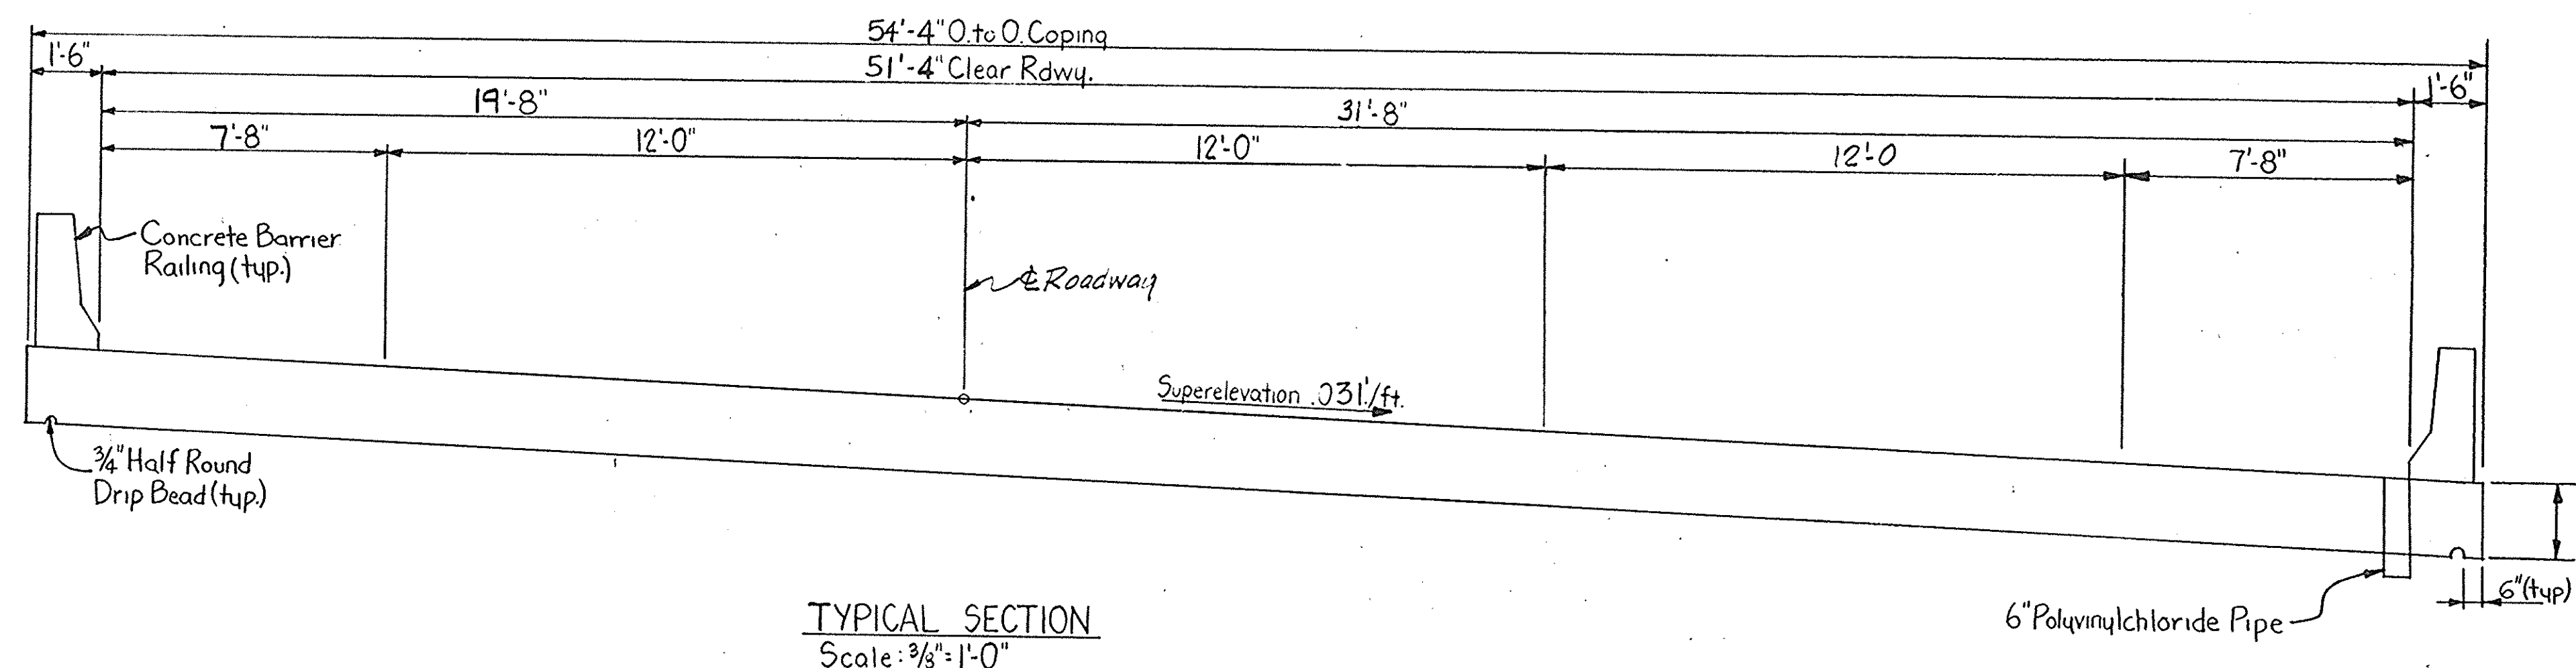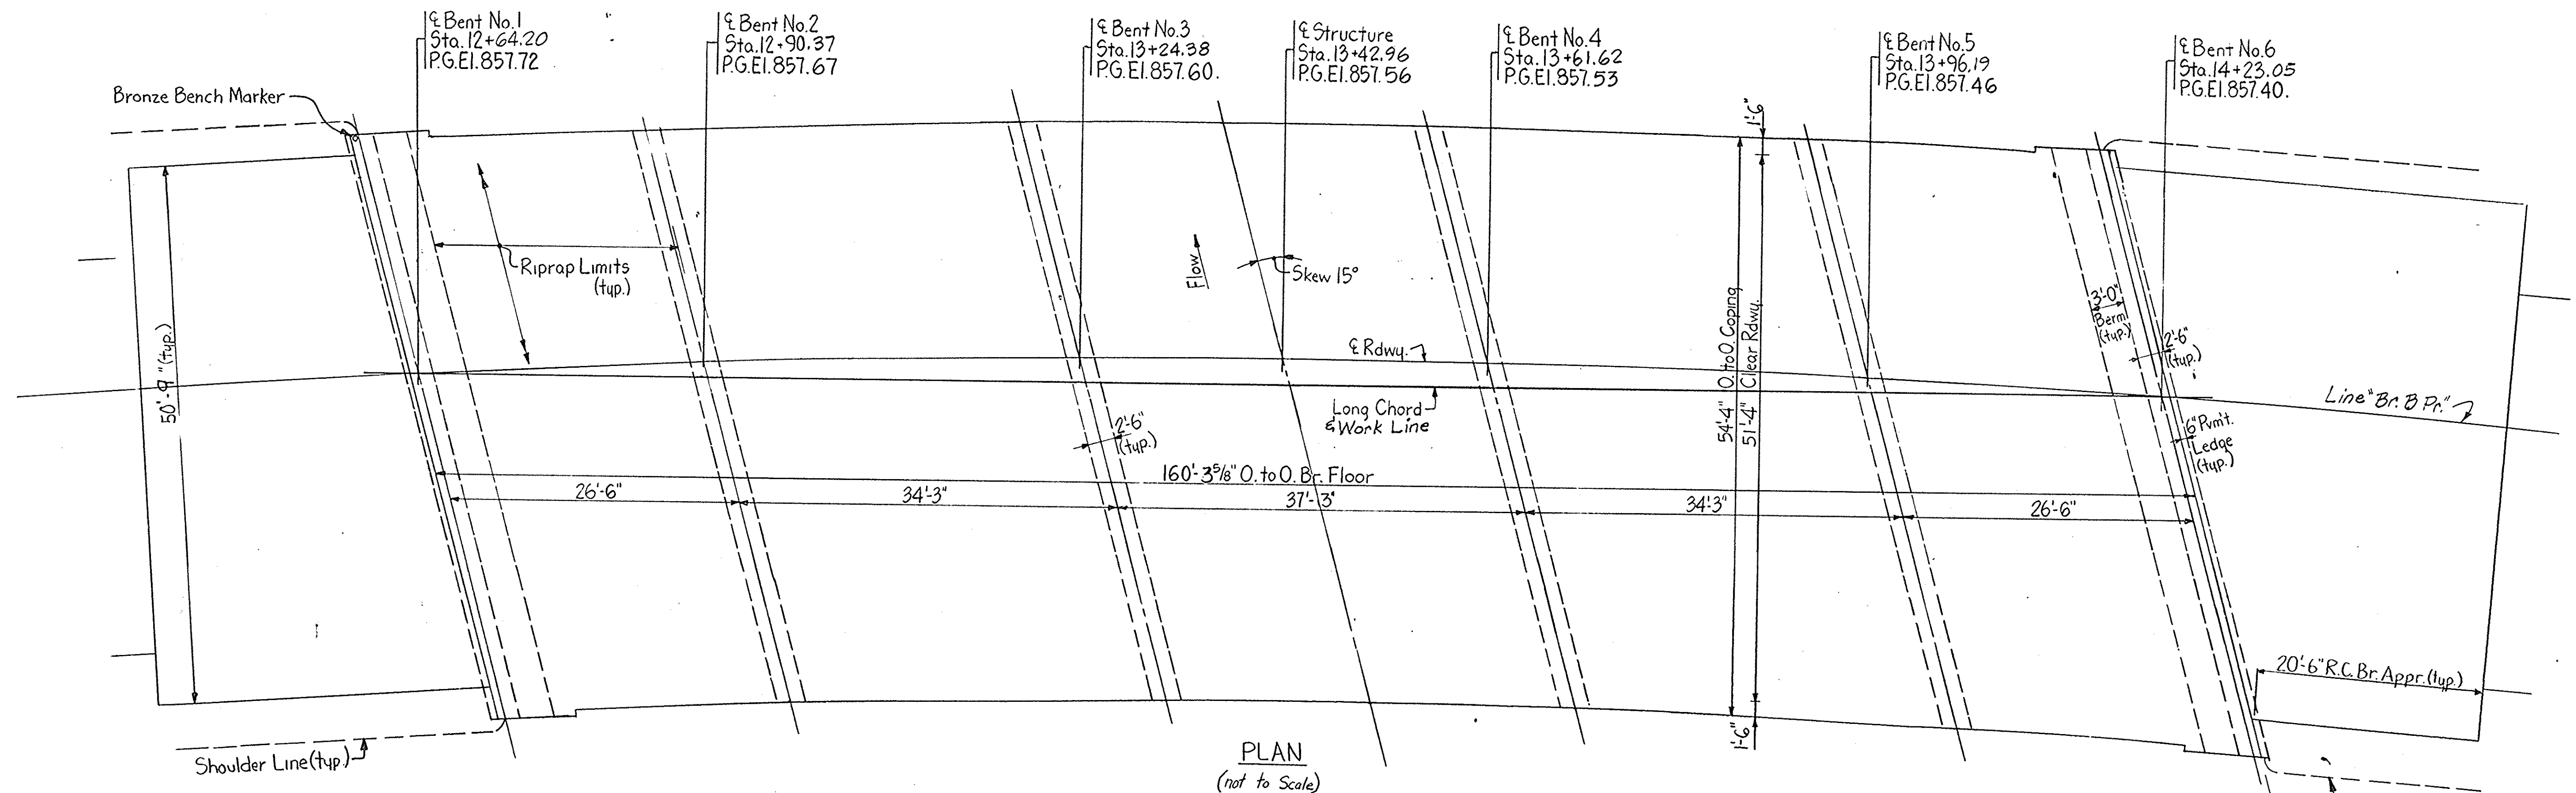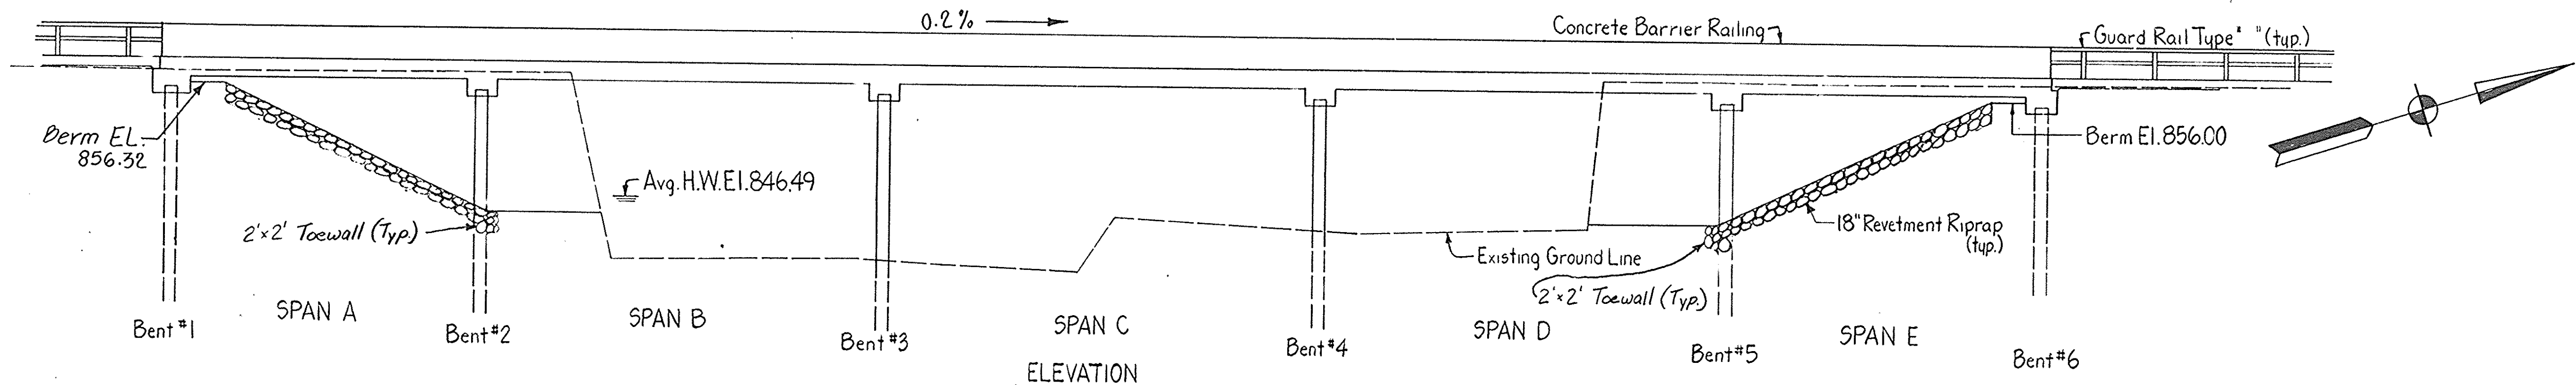

GENERAL PLAN
 CONTINUOUS REINFORCED CONCRETE SLAB BRIDGE
 5 SPANS: 26'-6"; 34'-3"; 37'-3"; 34'-3"; 26'-6" SKEW 15° LT. 51'-4" CL. RDWY.
 OVER PIPE CREEK ON S.R. 9

INDIANA DEPARTMENT OF HIGHWAYS
 MADISON COUNTY

SCALE: - 1/8" = 1'-0" Unless Noted DATE: -

DESIGNED: KGJ CKD
 DRAWN: JTR 11-89 CKD, KGJ
 TRACED: CKD

PROJECT: - 5T-179-1(B) SHEET: - 8 OF 9
 BRIDGE CONTRACT NO. STATION: - 13+42.96
 BRIDGE FILE: - 9-48-7322

DESIGNED: KGJ CKD
 DRAWN: JTR 11-89 CKD, KGJ
 TRACED: CKD

SF-22317

