



R-24550 1 of 3

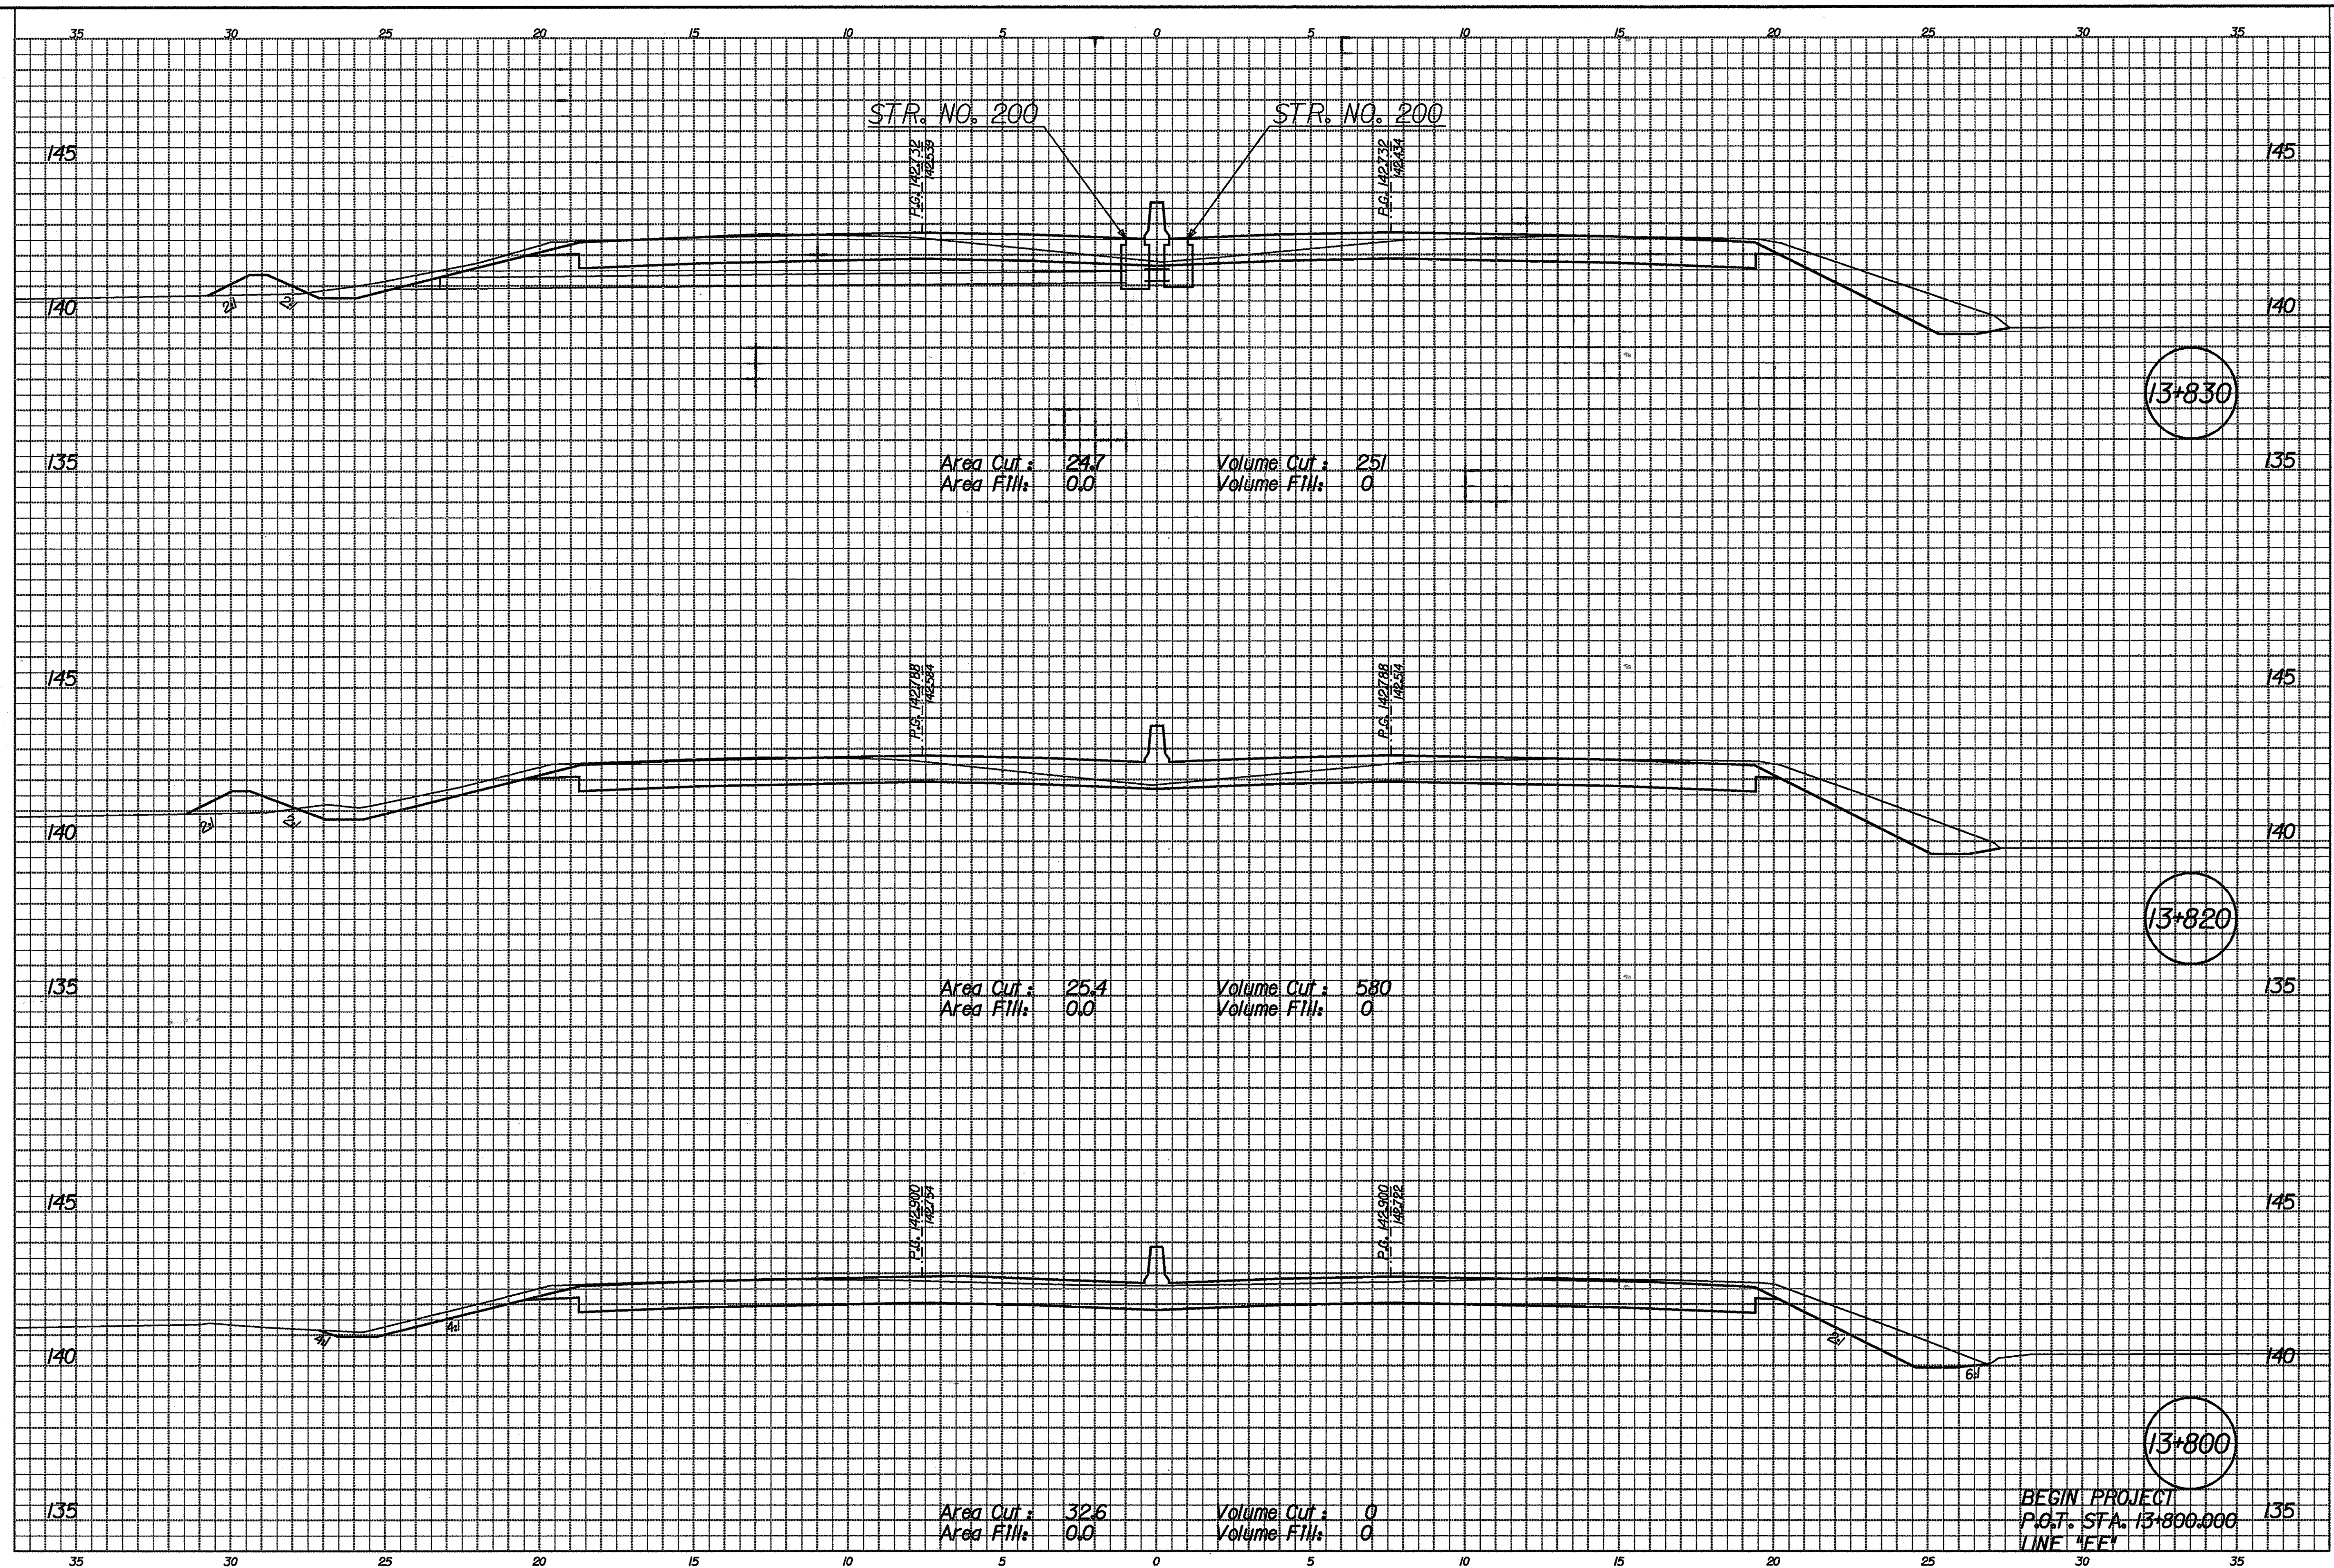

01-APR-2002 12:05
T:\TRANSP\27605\03\03\1000.dgn

RECOMMENDED FOR APPROVAL _____ DESIGN ENGINEER DATE	INDIANA DEPARTMENT OF TRANSPORTATION		HORIZONTAL SCALE 1"=100'	BRIDGE FILE
	ROADWAY CROSS SECTIONS		VERTICAL SCALE 1"=100'	DESIGNATION 9241965
			SURVEY BOOK	SHEETS 88 of 130
	DESIGNED: RJS/JMM CHECKED: MRU	DRAWN: CPH CHECKED: MRU	CONTRACT R-24550	PROJECT IM-65-1 (140) 6

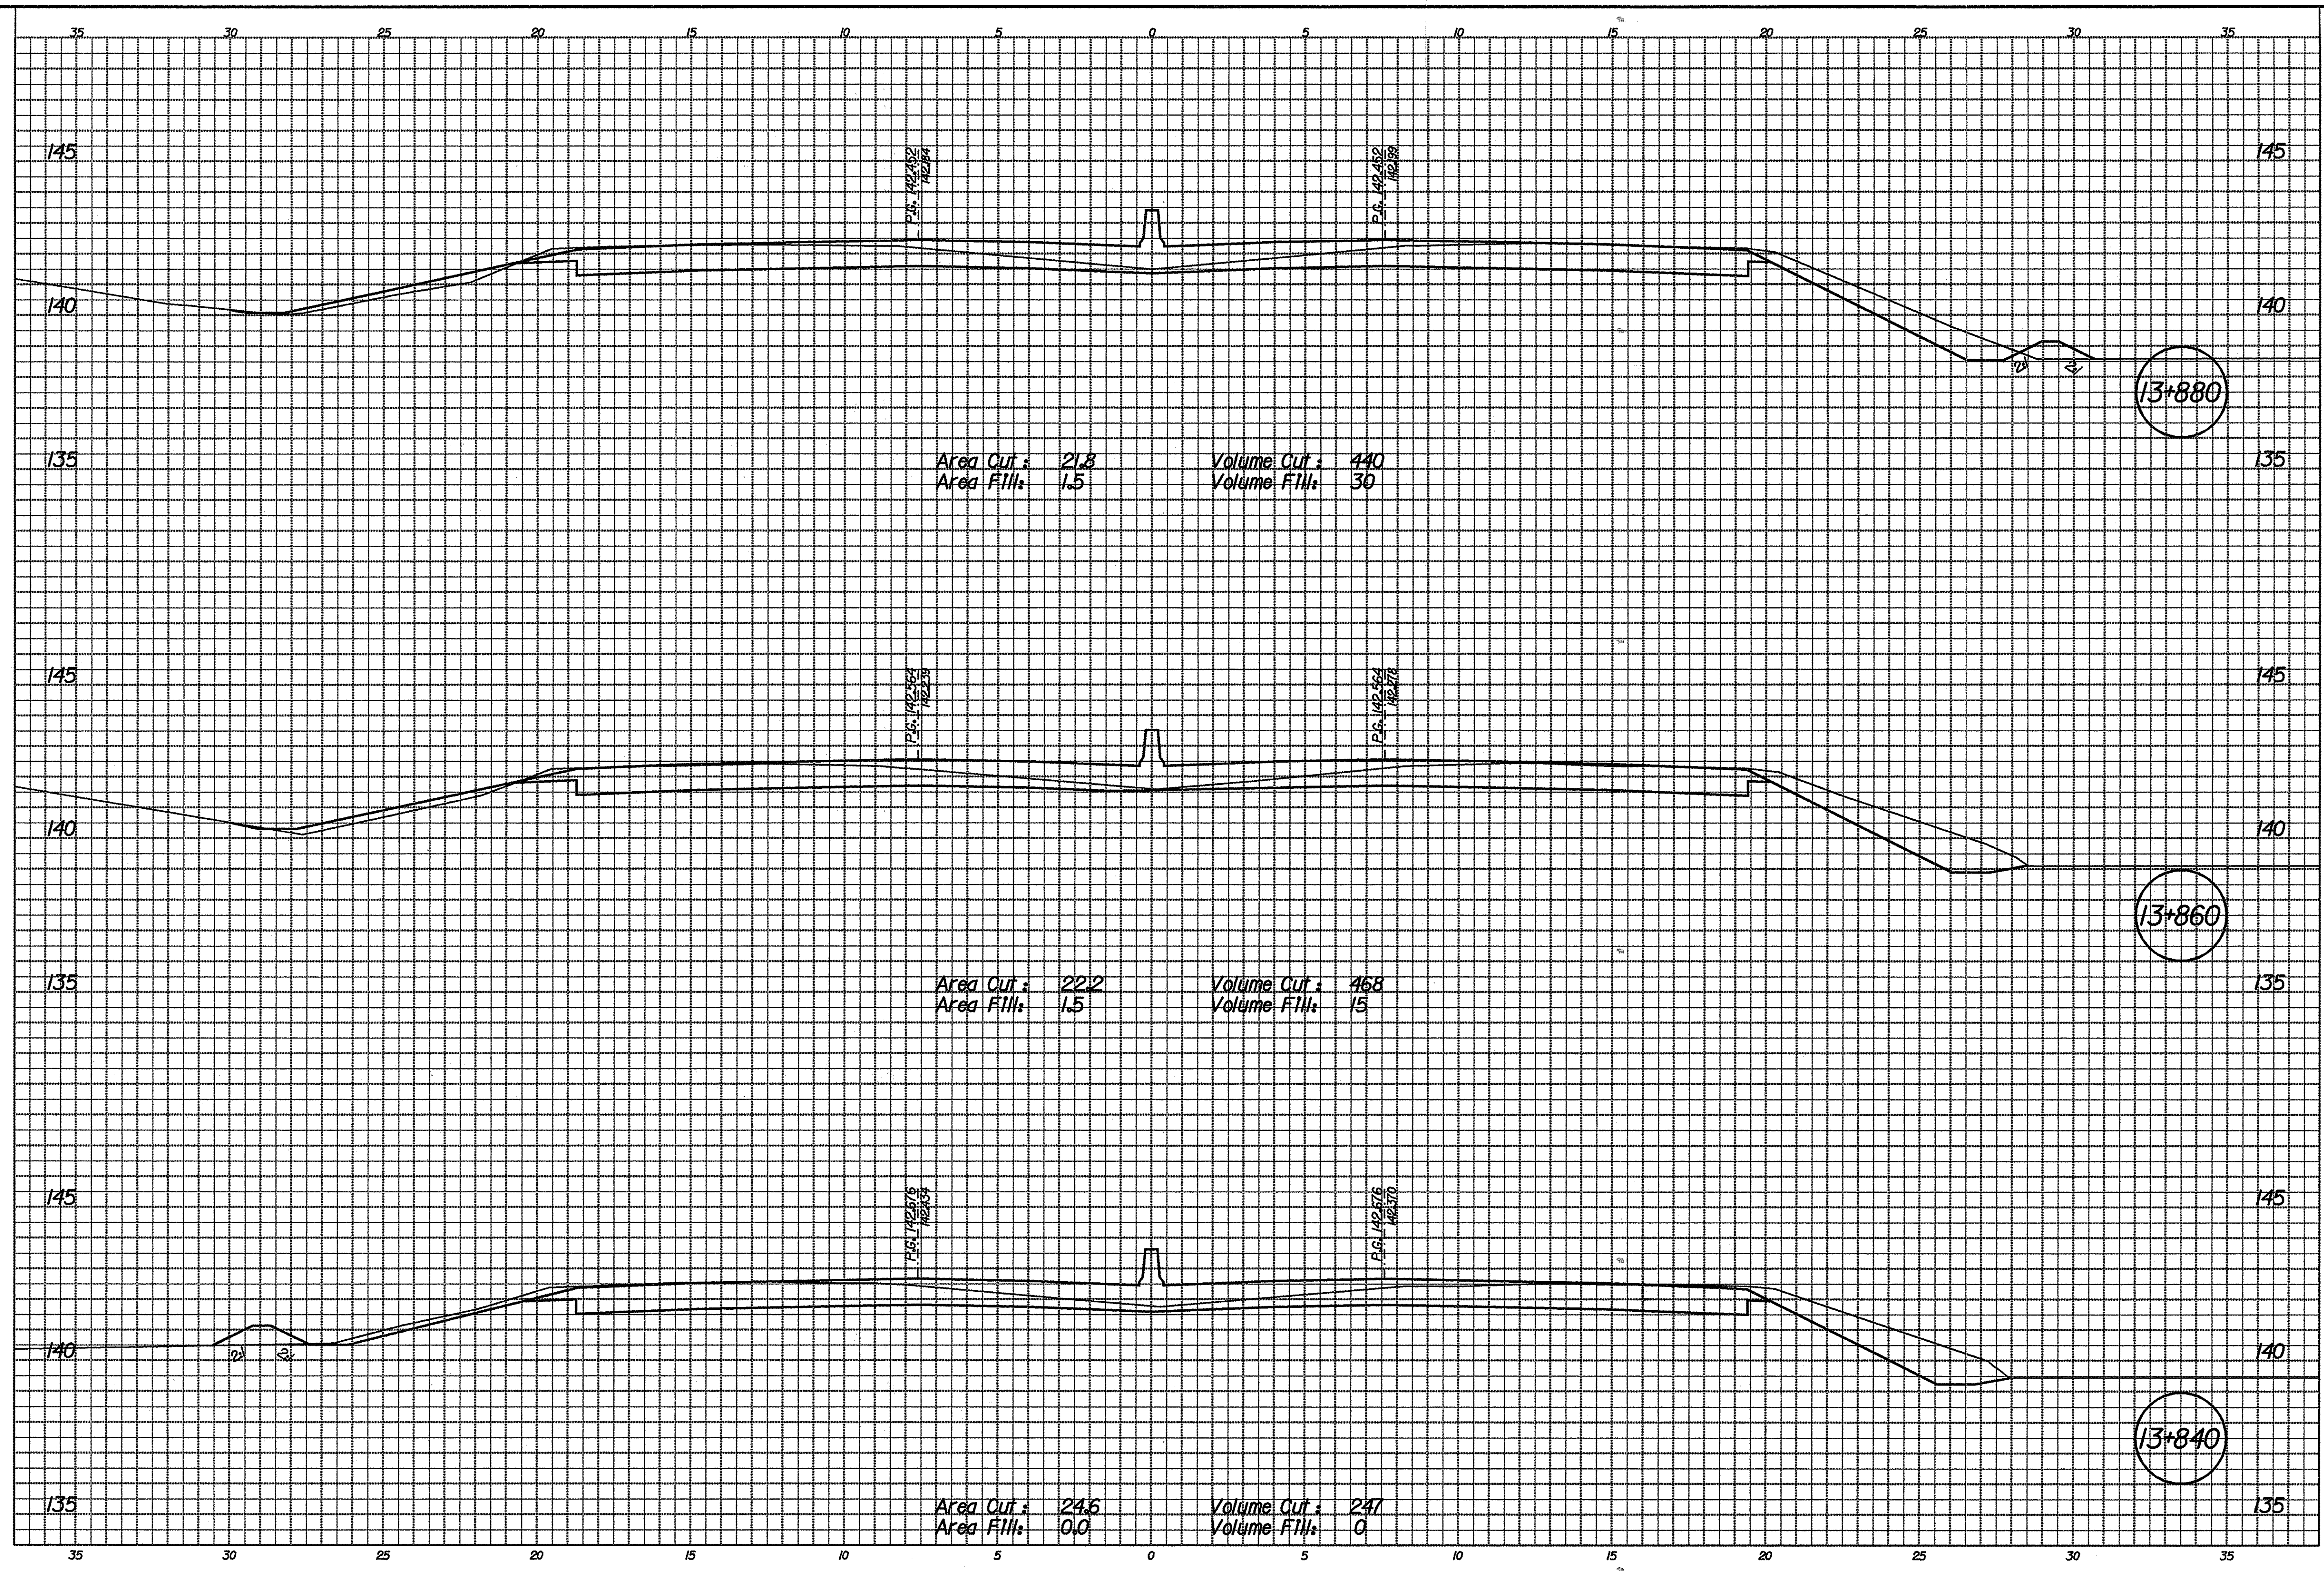


01-APR-2002 12:10
T:\TRANSP\27606\03\0331000.dgn

RECOMMENDED FOR APPROVAL _____	
DESIGNED: RJS/JMW	DRAWN: CPH
CHECKED: MRU	CHECKED: MRU

INDIANA
DEPARTMENT OF TRANSPORTATION


ROADWAY CROSS SECTIONS

HORIZONTAL SCALE 1/100	BRIDGE FILE
VERTICAL SCALE 1/100	DESIGNATION 9241965
SURVEY BOOK	SHEETS 89 of 130
CONTRACT R-24550	PROJECT IM-65-1 (140) 6

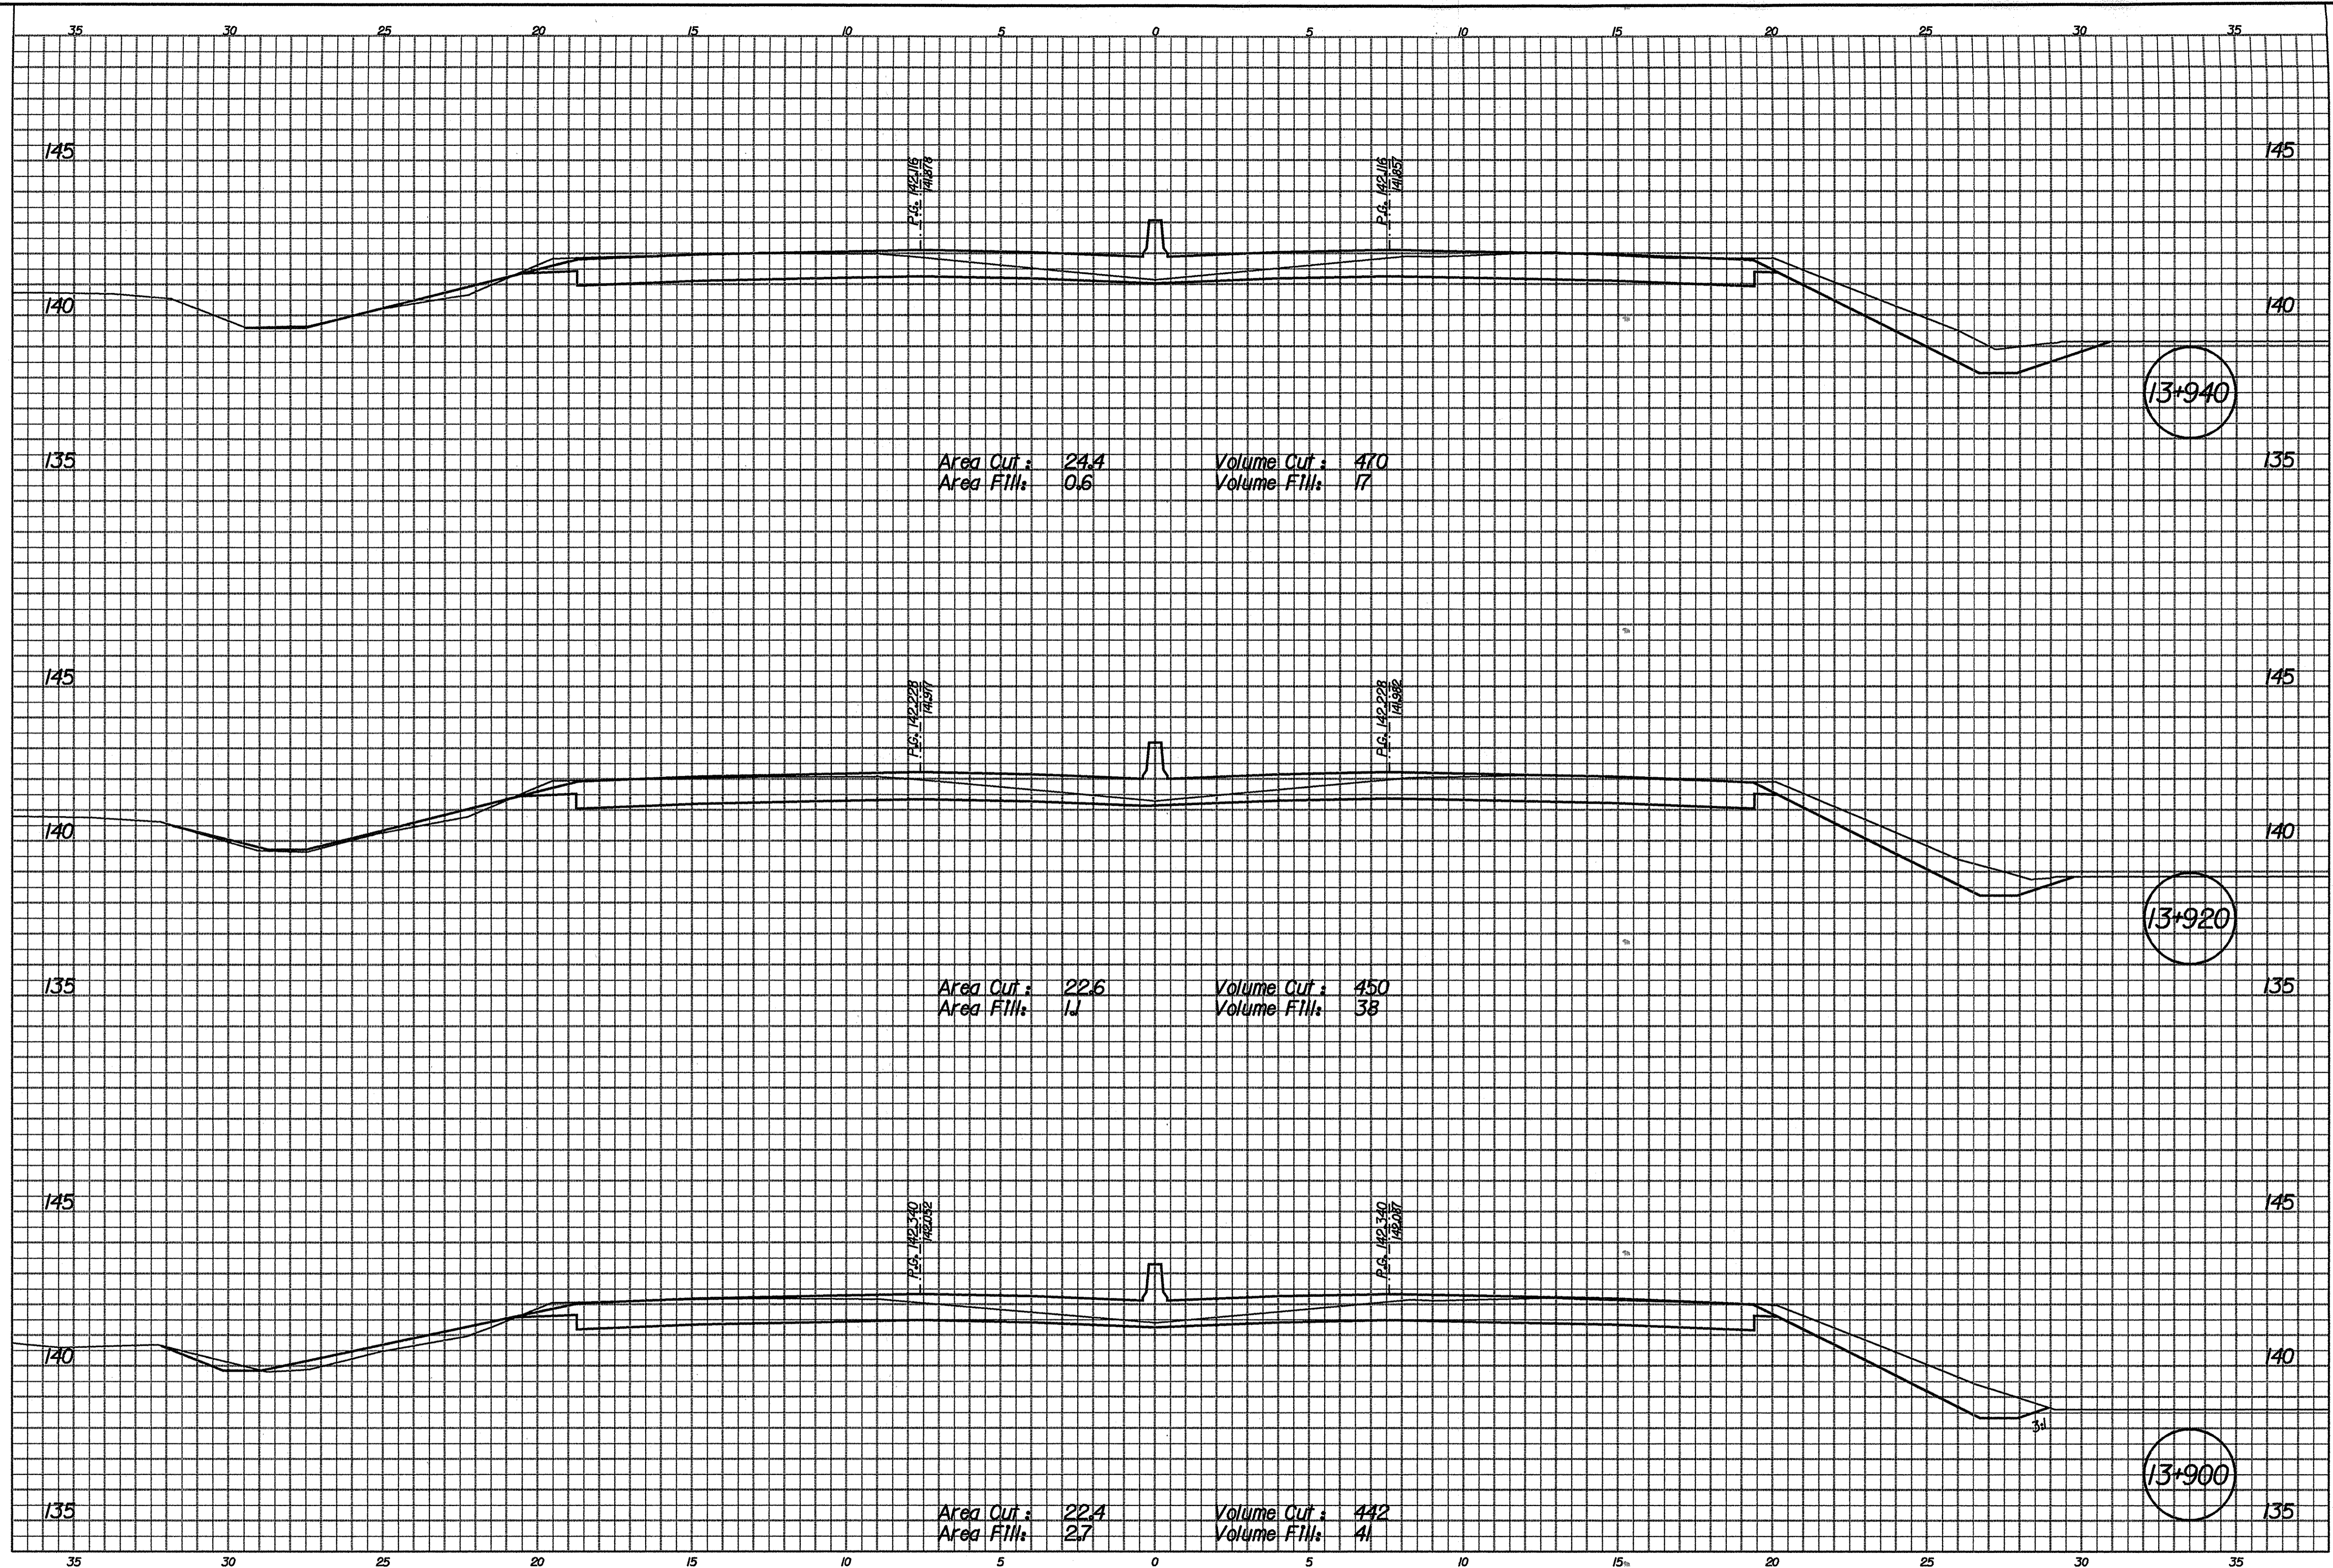


01-APR-2002 12:16
 T:\TRANSP\27605\3\ec3\1000.dgn

	INDIANA DEPARTMENT OF TRANSPORTATION	HORIZONTAL SCALE 1"=100' VERTICAL SCALE 1"=100' SURVEY BOOK CONTRACT R-24550	BRIDGE FILE DESIGNATION 9241965 SHEETS 90 of 130 PROJECT IM-65-1(140) 6
RECOMMENDED FOR APPROVAL _____ DESIGN ENGINEER DATE	ROADWAY CROSS SECTIONS		
DESIGNED: RJS/JMW DRAWN: CPH CHECKED: MRU CHECKED: MRU			

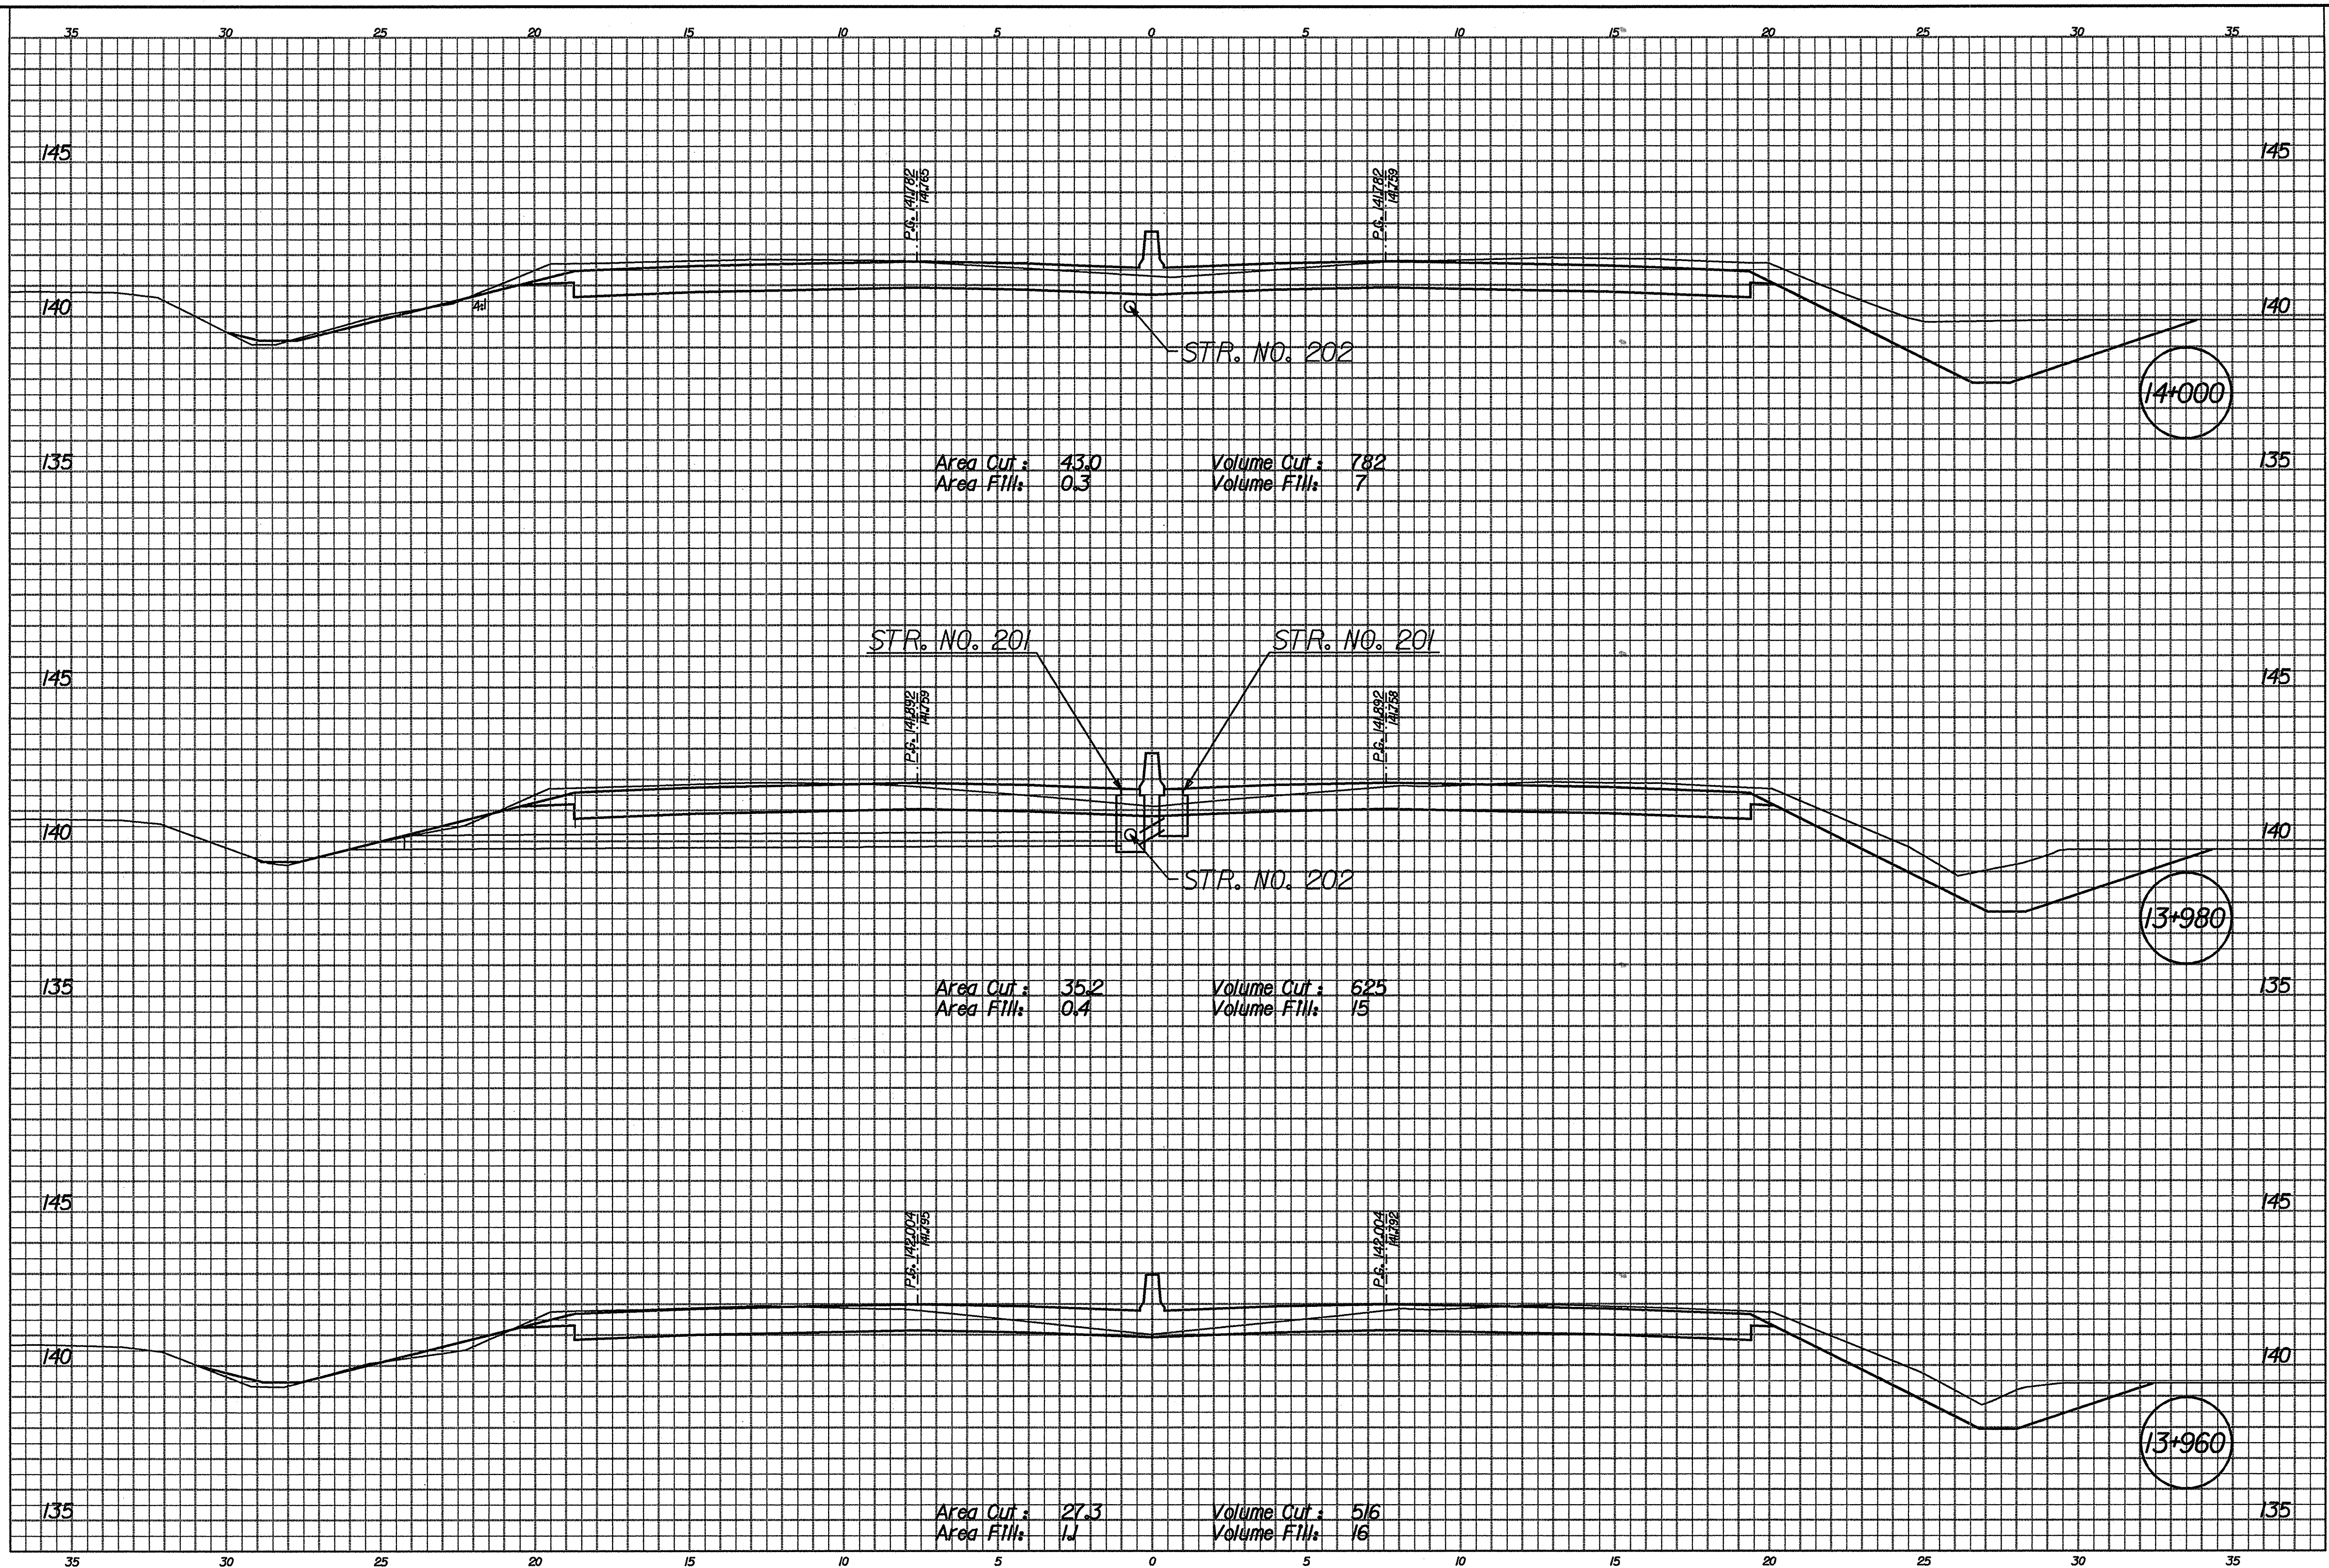


12/22
01-APP-2002
TRANSP-FZ7606133031000.dgn

	RECOMMENDED FOR APPROVAL		INDIANA		BRIDGE FILE
	DESIGN ENGINEER	DATE	DEPARTMENT OF TRANSPORTATION		DESIGNATION
	DESIGNED: RJS/JMM	DRAWN: CPH	ROADWAY CROSS SECTIONS		SURVEY BOOK
	CHECKED: MRU	CHECKED: MRU			SHEETS
			CONTRACT	PROJECT	91 of 130
			R-24550	IM-65-1 (140) 6	

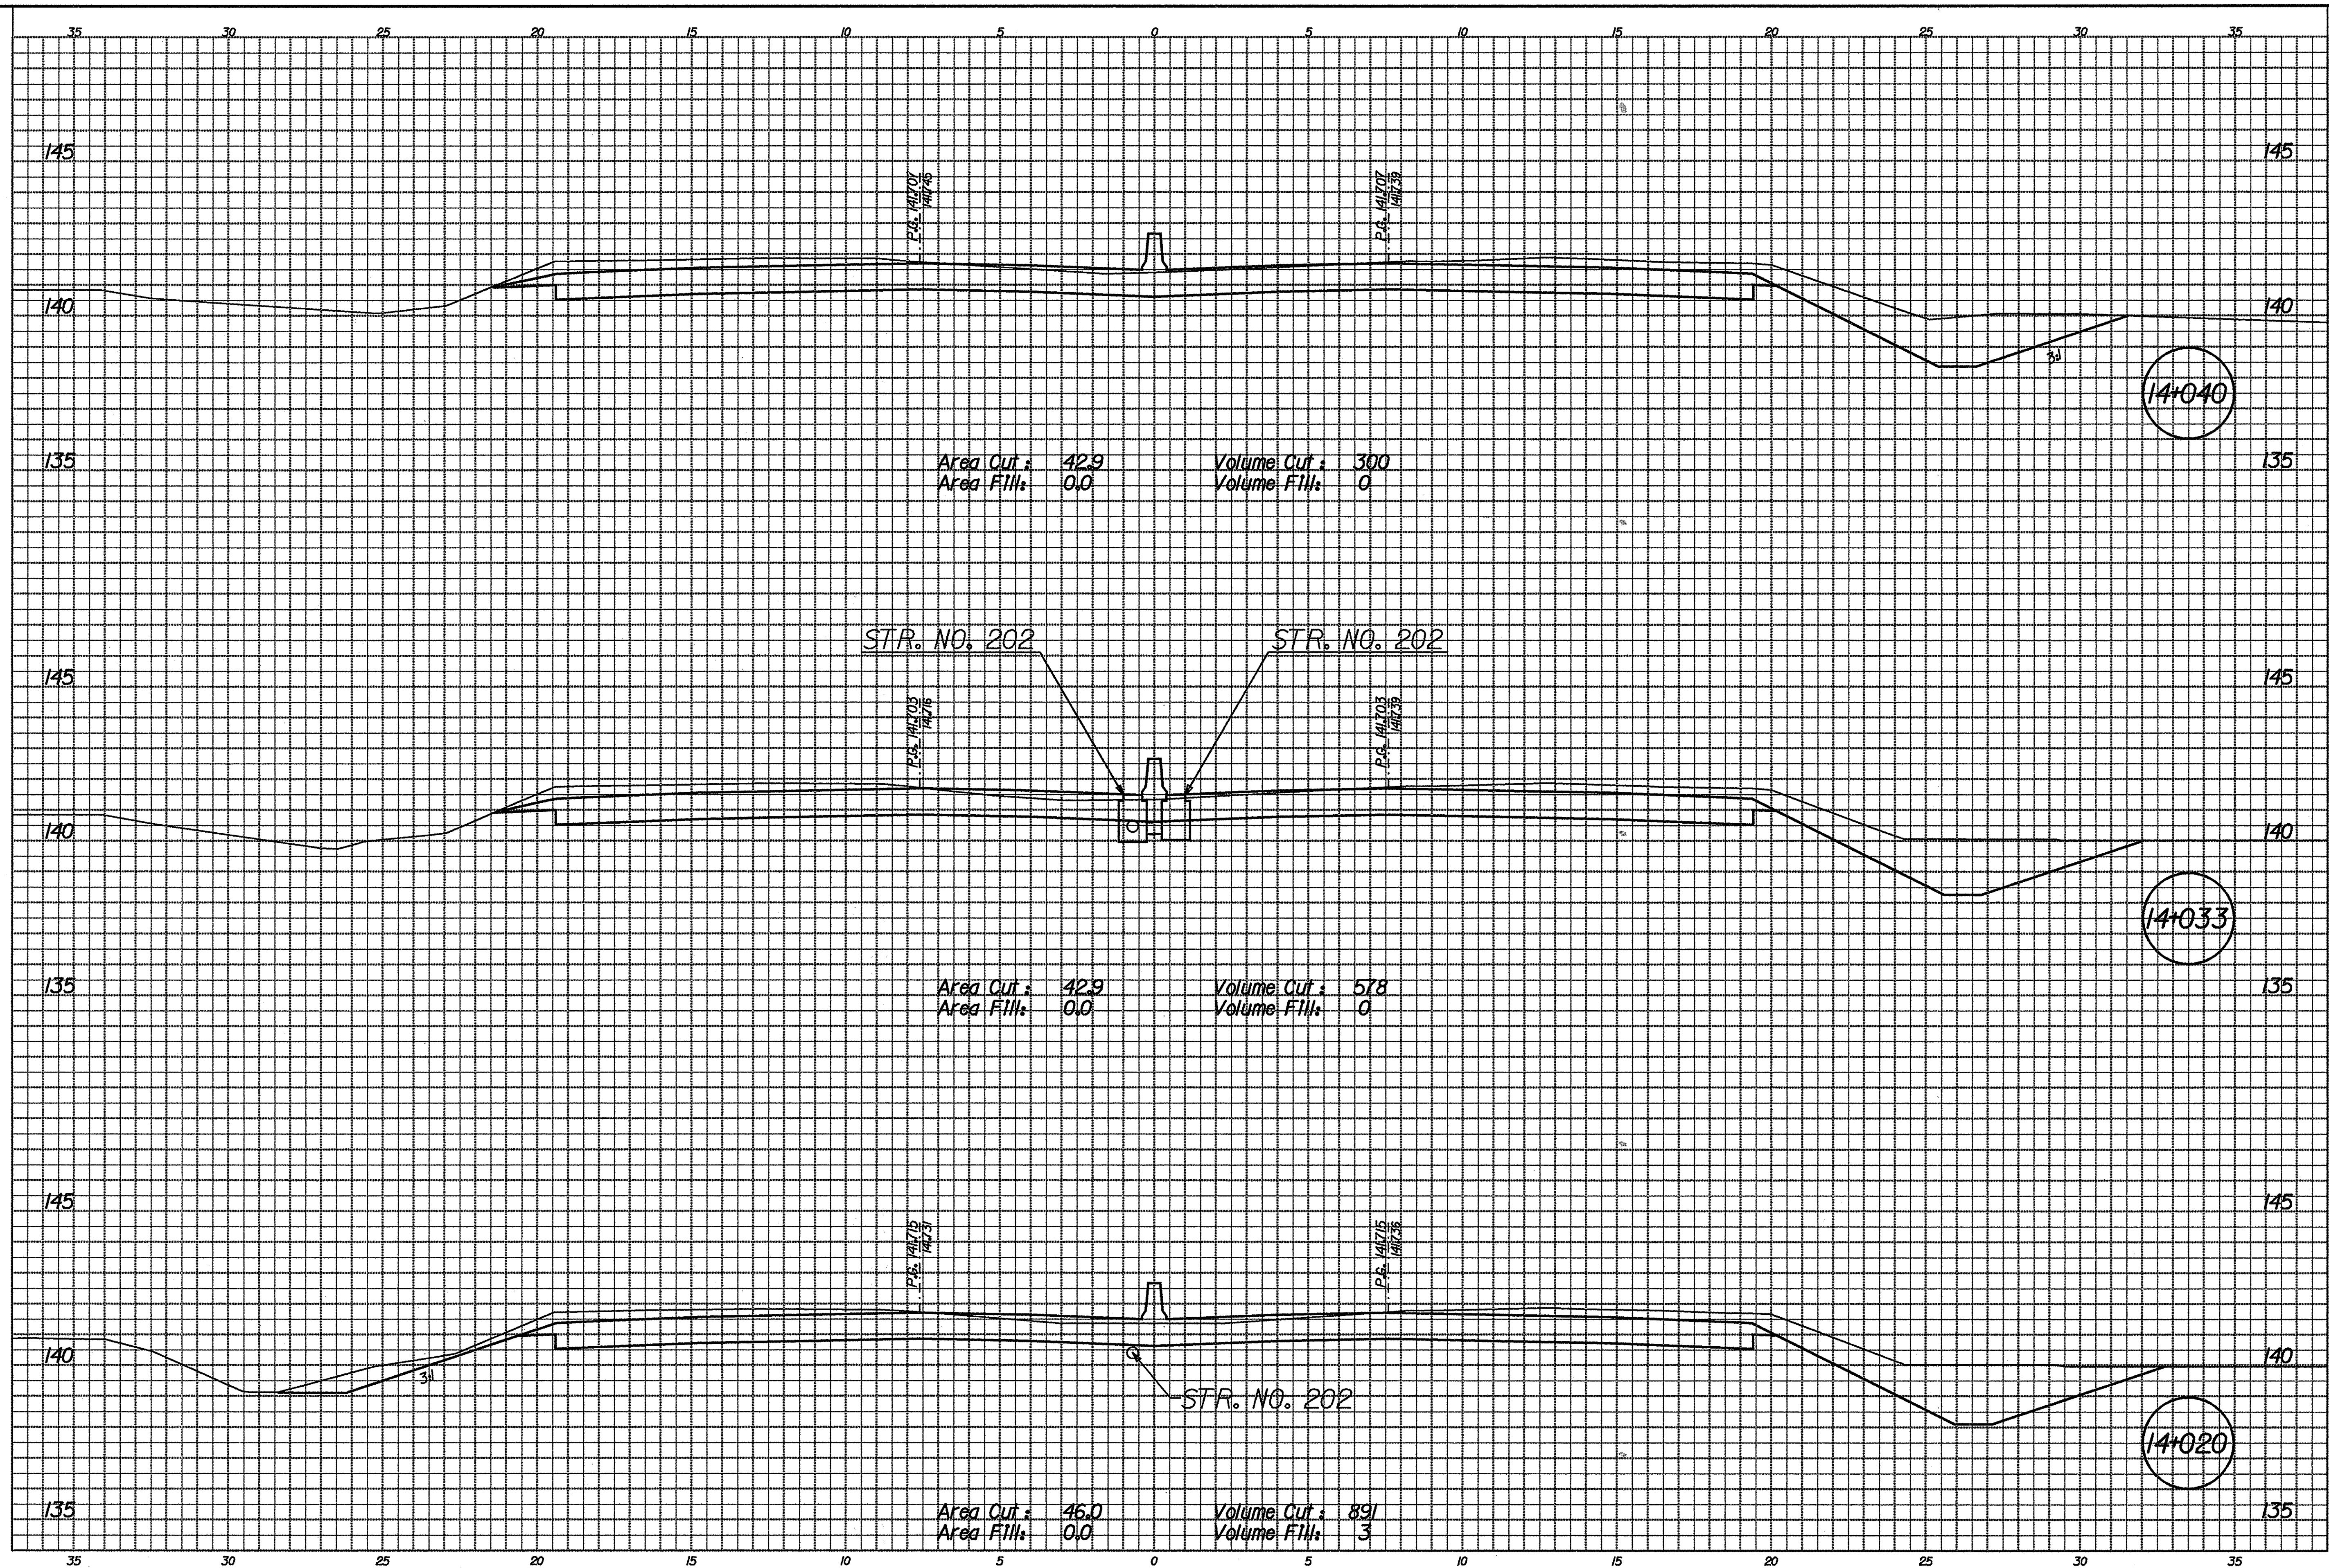

01-APR-2002 12:28
 T:\TRANSP\27606\13\ec3\1000.dgn

	RECOMMENDED FOR APPROVAL _____ DESIGN ENGINEER DATE	INDIANA DEPARTMENT OF TRANSPORTATION	HORIZONTAL SCALE 1"=100' VERTICAL SCALE 1"=100'
	DESIGNED: RJS/JMM DRAWN: CPH CHECKED: MRU CHECKED: MRU	ROADWAY CROSS SECTIONS	BRIDGE FILE DESIGNATION 9241965 SURVEY BOOK SHEETS 92 of 130 CONTRACT R-24550 PROJECT I11-65-1(140) 6

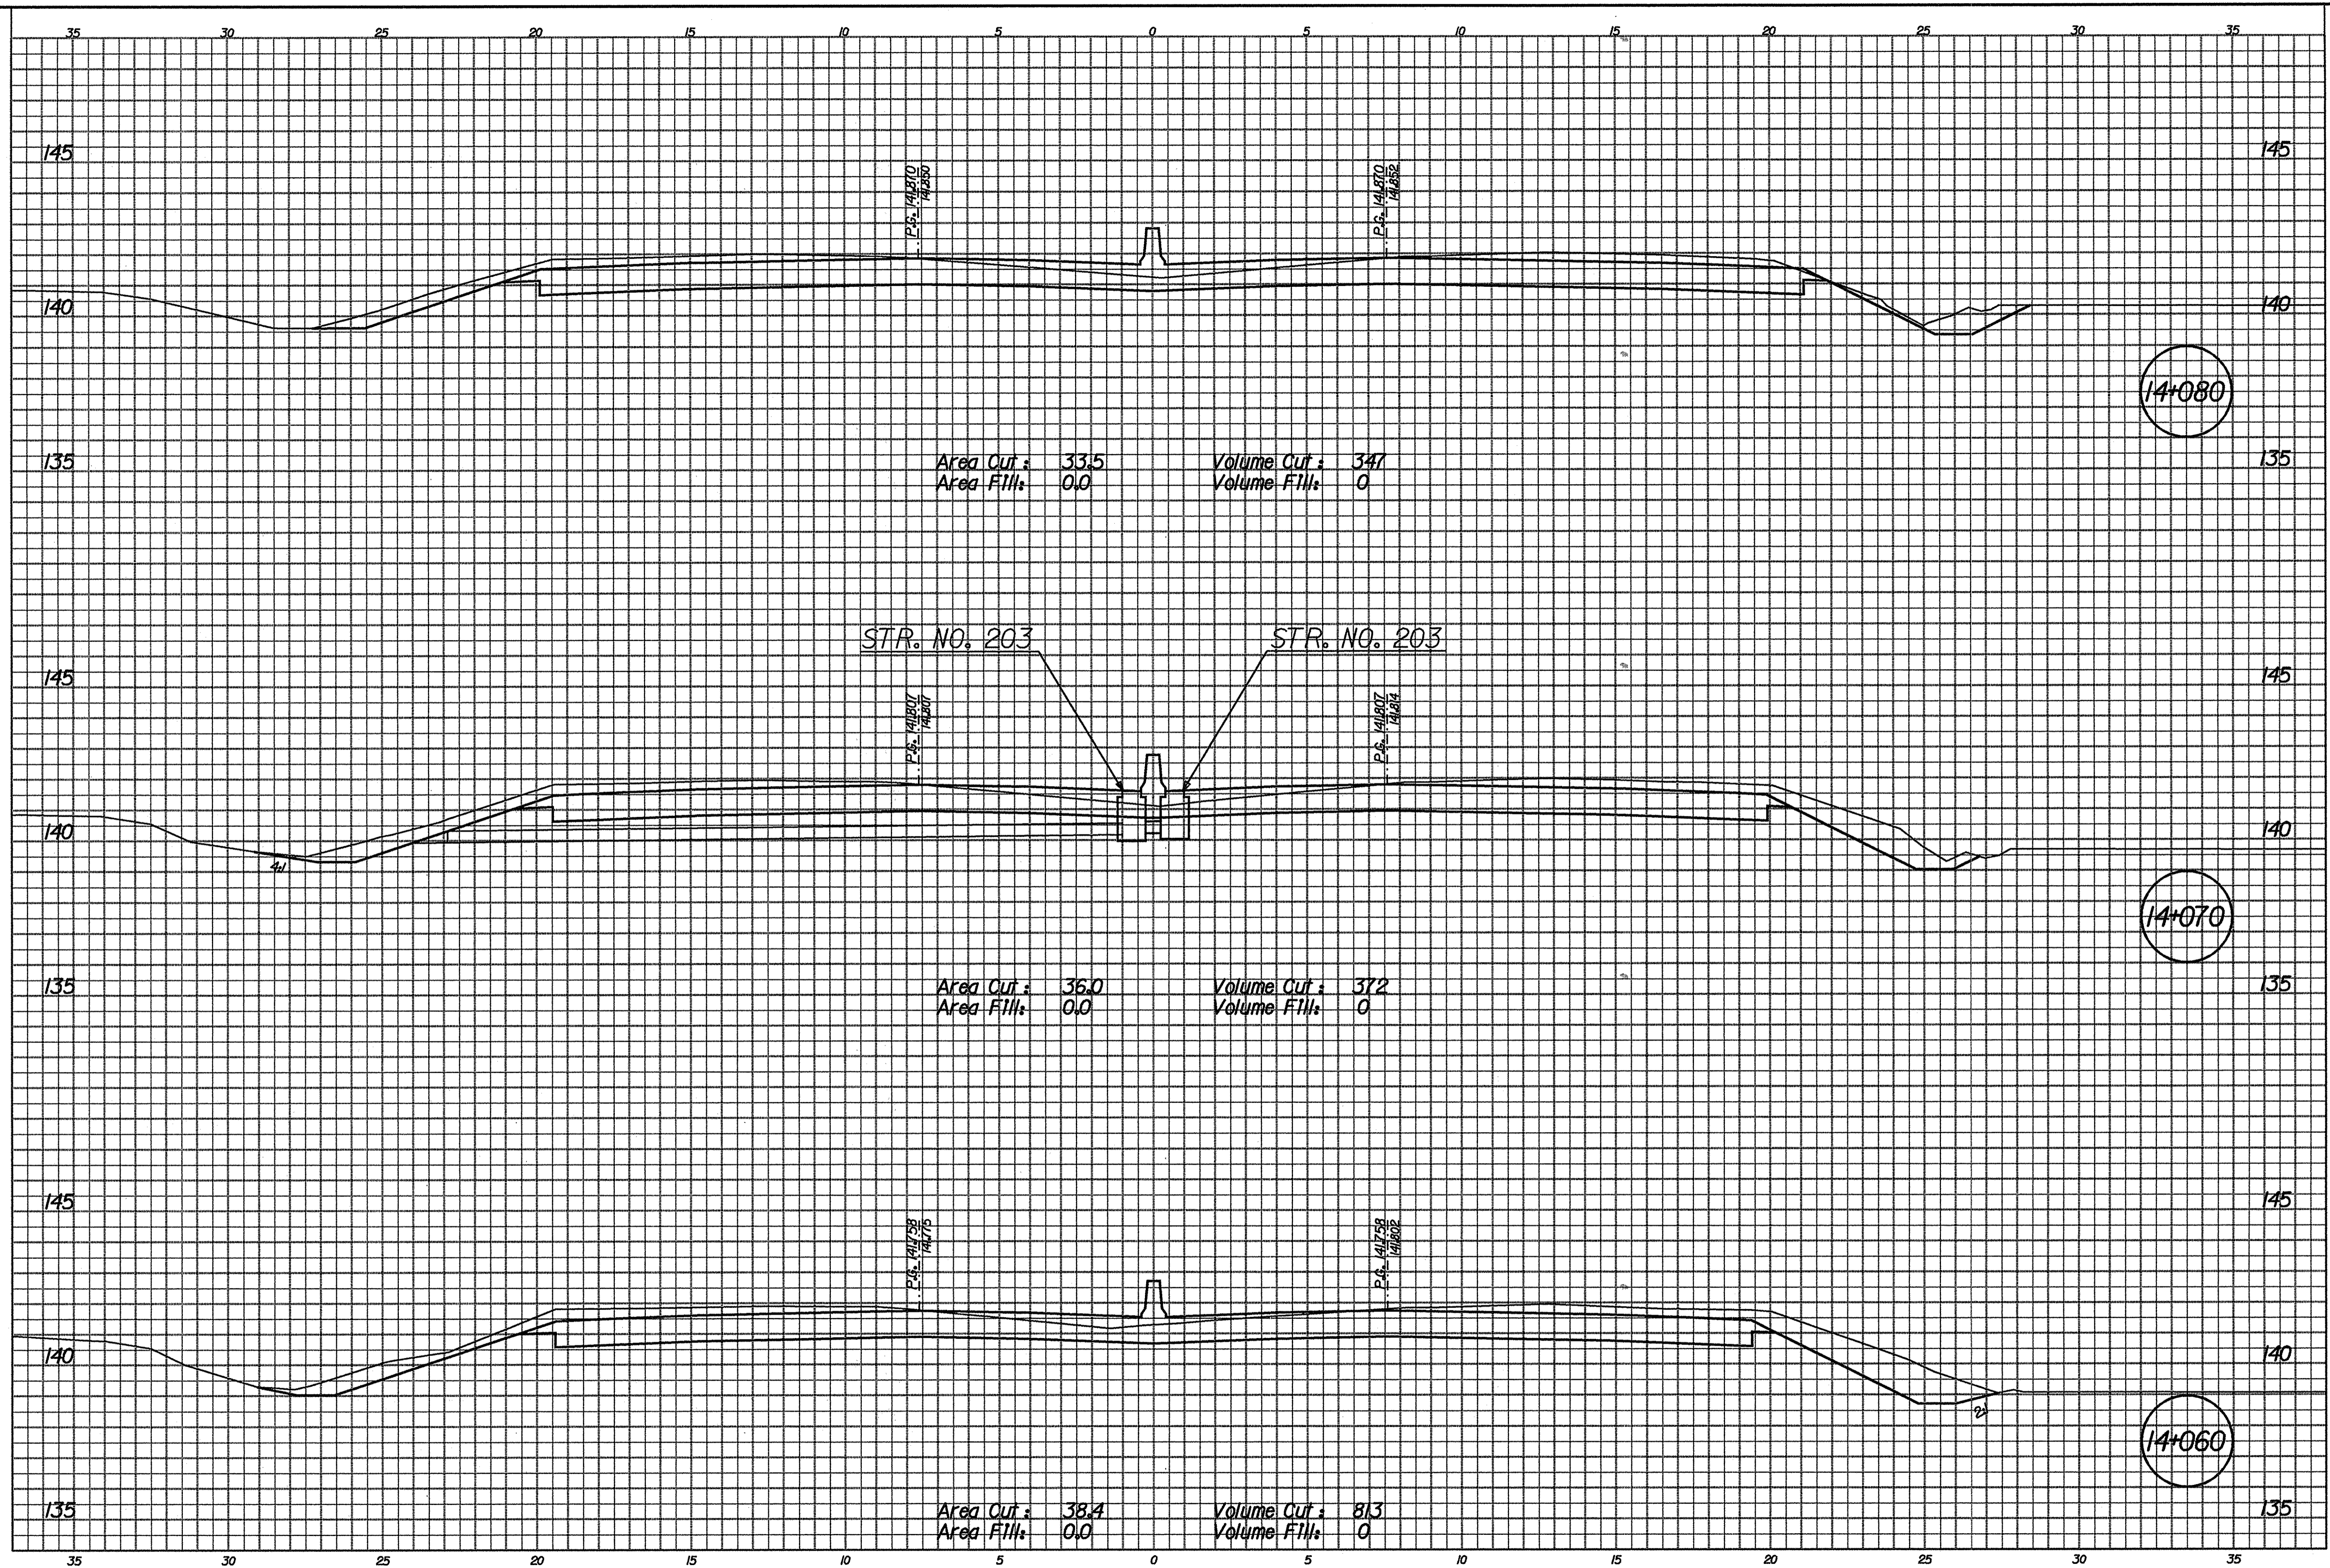


01-APR-2002 12:34
T:\TRANSP\27606\03\03\1000.dgn

RECOMMENDED FOR APPROVAL	
DESIGN ENGINEER	DATE
DESIGNED: RJS/JMW	DRAWN: CPH
CHECKED: MRU	CHECKED: MRU

INDIANA
DEPARTMENT OF TRANSPORTATION

ROADWAY CROSS SECTIONS

HORIZONTAL SCALE 1"=100'	BRIDGE FILE
VERTICAL SCALE 1"=10'	DESIGNATION 9241965
SURVEY BOOK	SHEETS 93 of 130
CONTRACT R-24550	PROJECT IM-65-1(140) 6

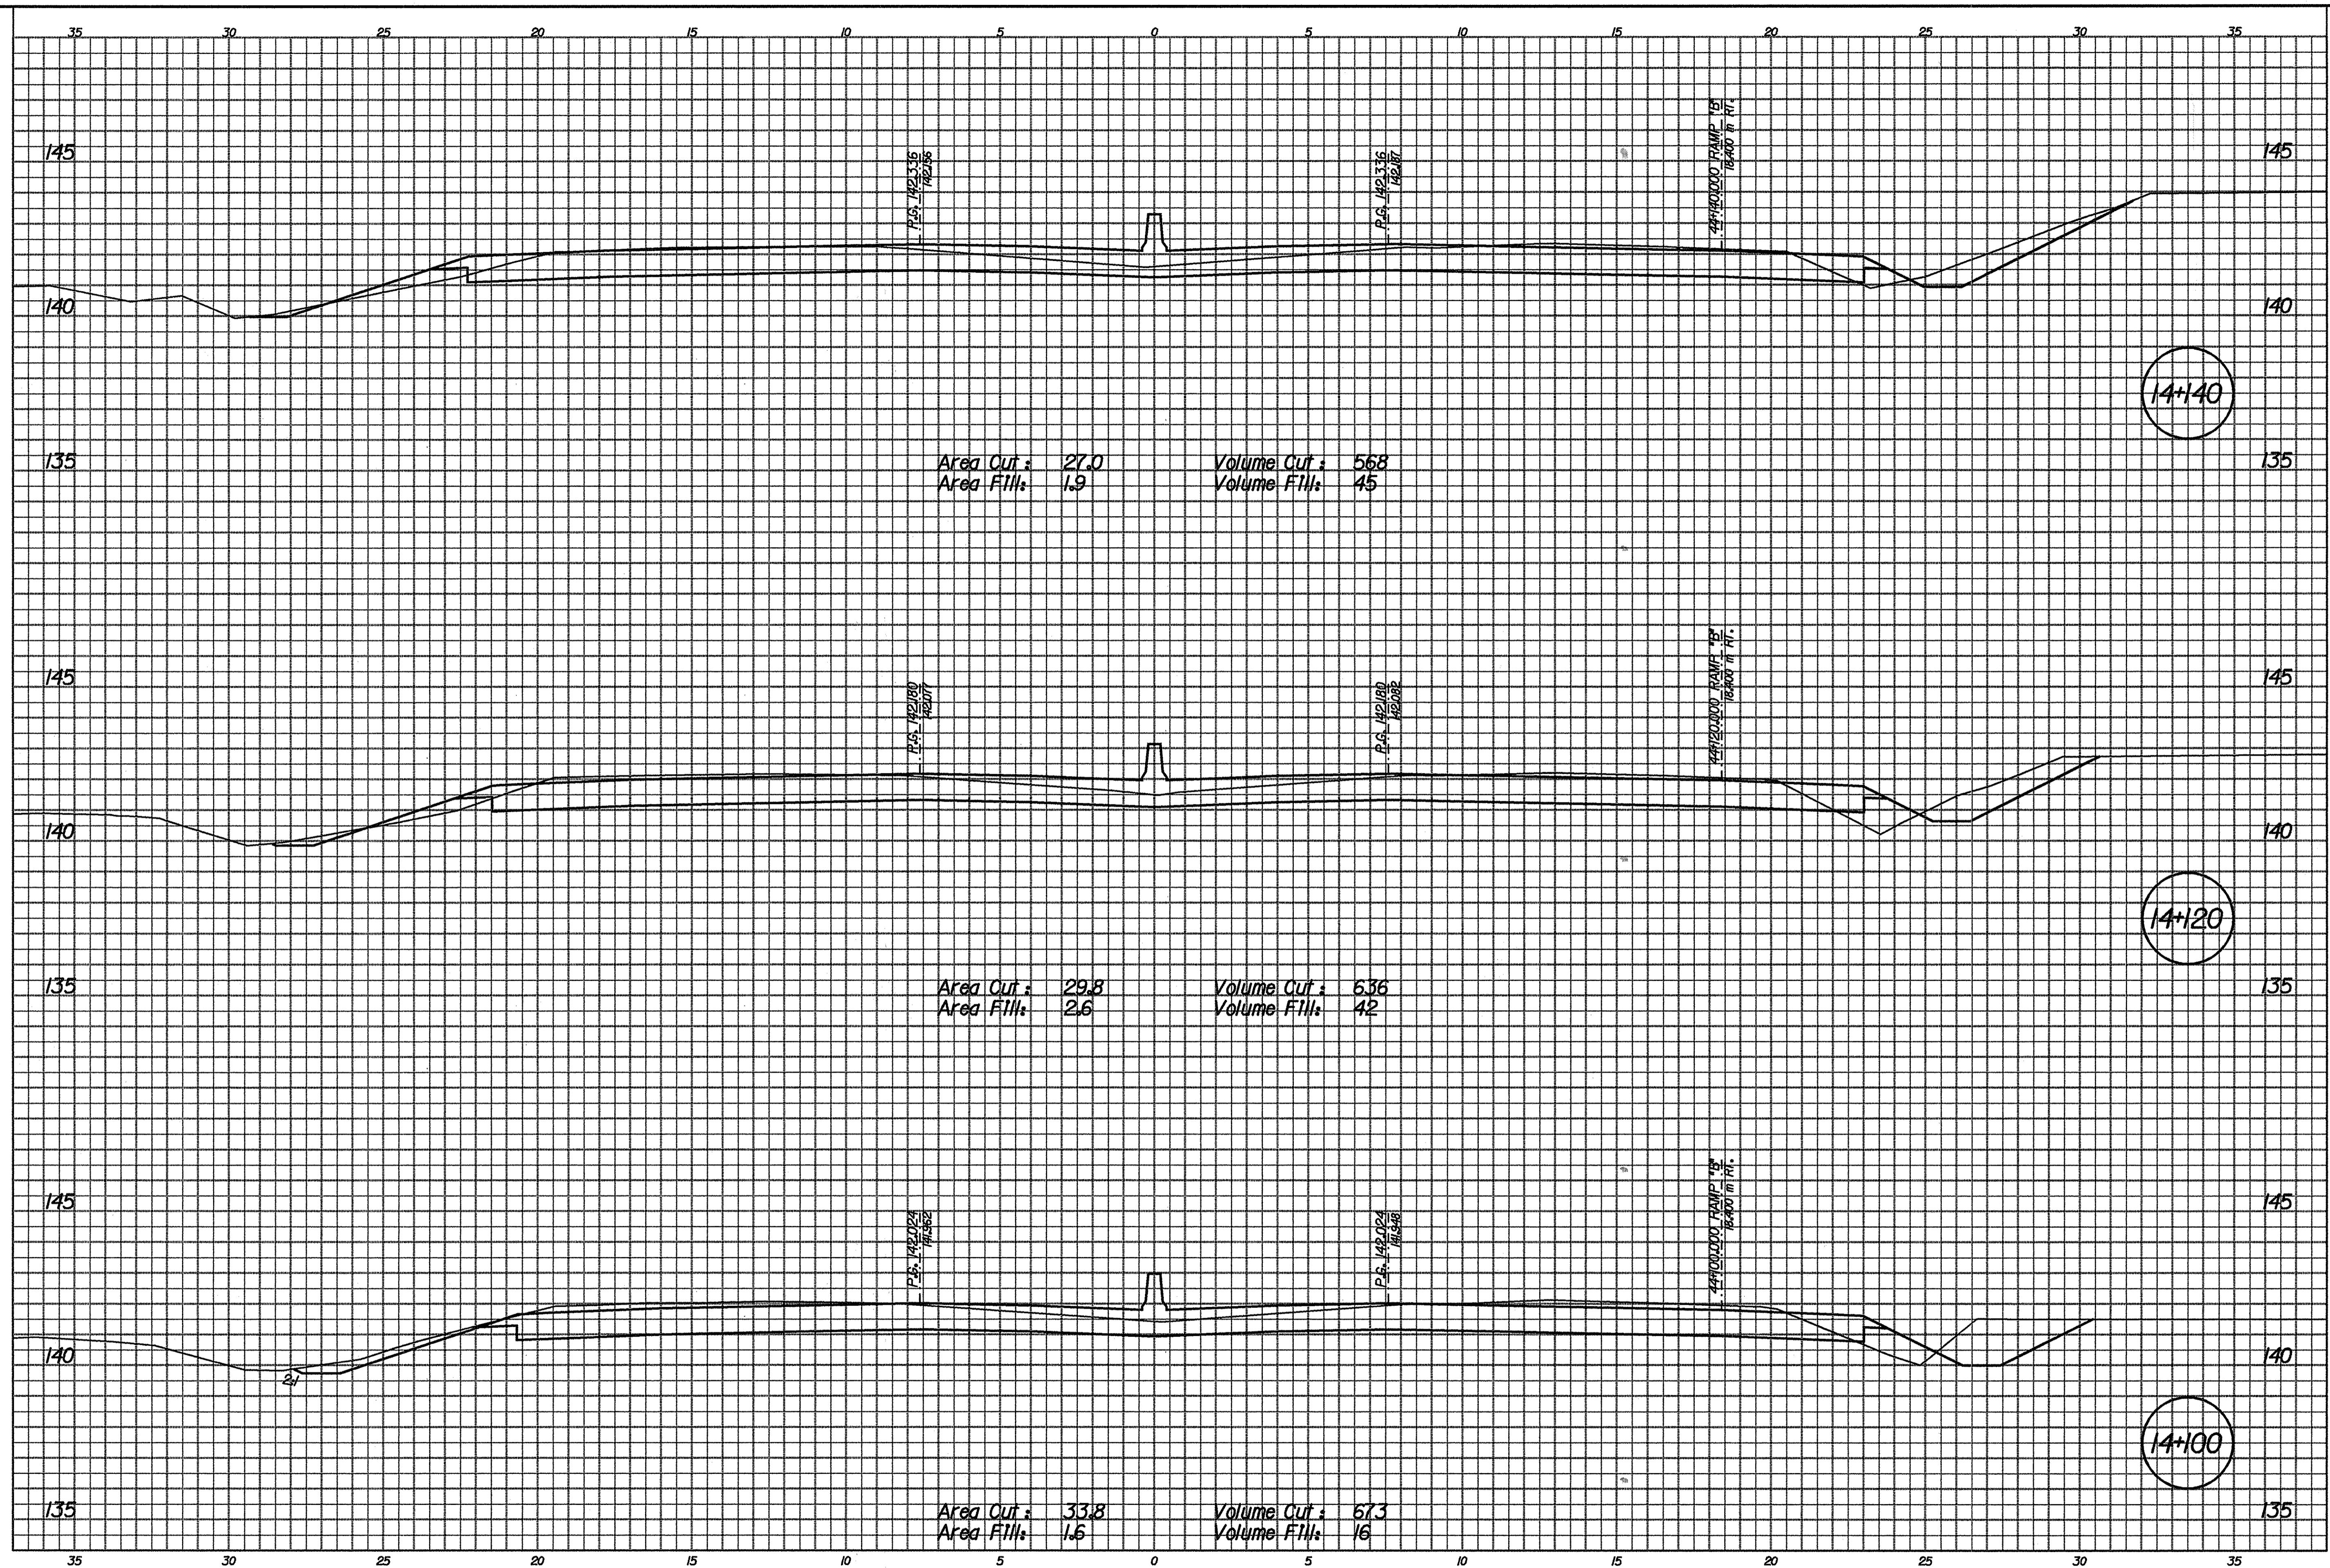


01-APR-2002 12:40
T:\TRANSP\27606\03\03\1000.dgn

RECOMMENDED FOR APPROVAL		DESIGN ENGINEER	DATE
DESIGNED: RJS/JMM	DRAWN: CPH		
CHECKED: MRU	CHECKED: MRU		

INDIANA
DEPARTMENT OF TRANSPORTATION


ROADWAY CROSS SECTIONS

HORIZONTAL SCALE 1/100	BRIDGE FILE
VERTICAL SCALE 1/100	DESIGNATION 9241965
SURVEY BOOK	SHEETS 94 of 130
CONTRACT R-24550	PROJECT IM-65-1(140) 6

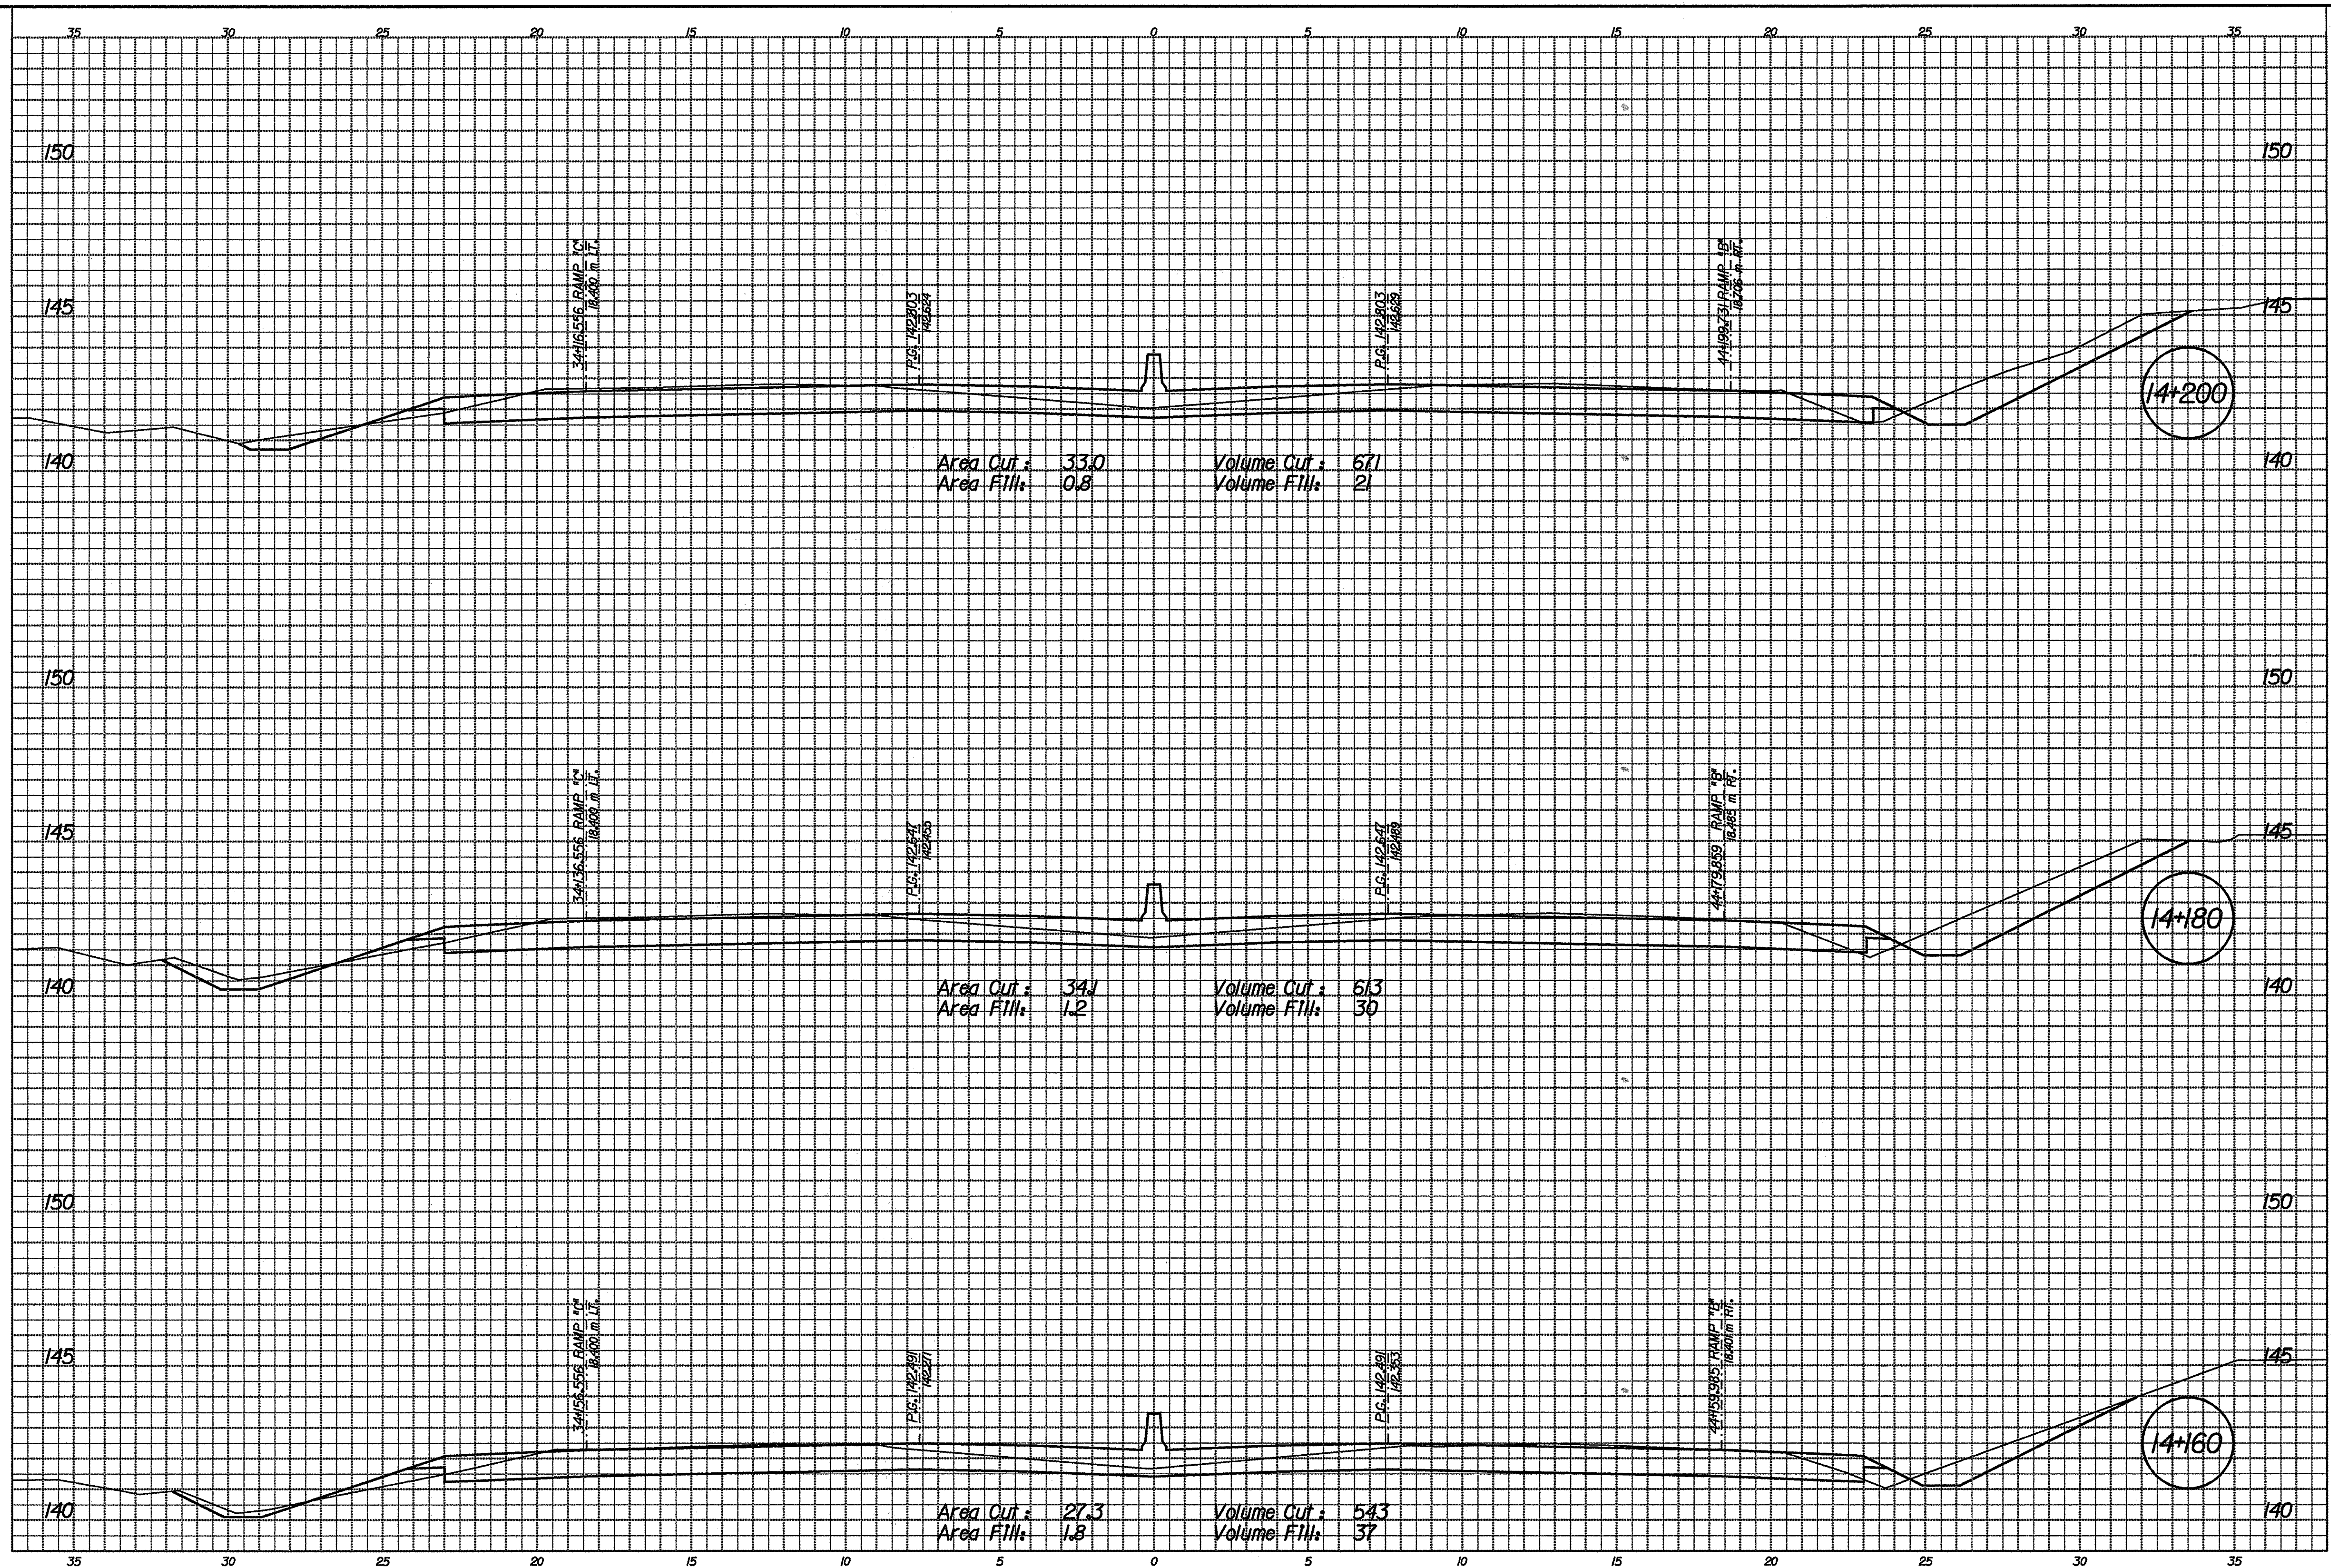


01-APR-2002 12:46
 T:\TRANSP\F27606103\031000.dgn

RECOMMENDED FOR APPROVAL _____ DESIGN ENGINEER DATE	INDIANA DEPARTMENT OF TRANSPORTATION	HORIZONTAL SCALE 1"=100' VERTICAL SCALE 1"=10' SURVEY BOOK CONTRACT R-24550	BRIDGE FILE DESIGNATION 9241965 SHEETS 95 of 130 PROJECT IM-65-1(140) 6
DESIGNED: RJS/JMM CHECKED: MRU	DRAWN: CPH CHECKED: MRU	ROADWAY CROSS SECTIONS	

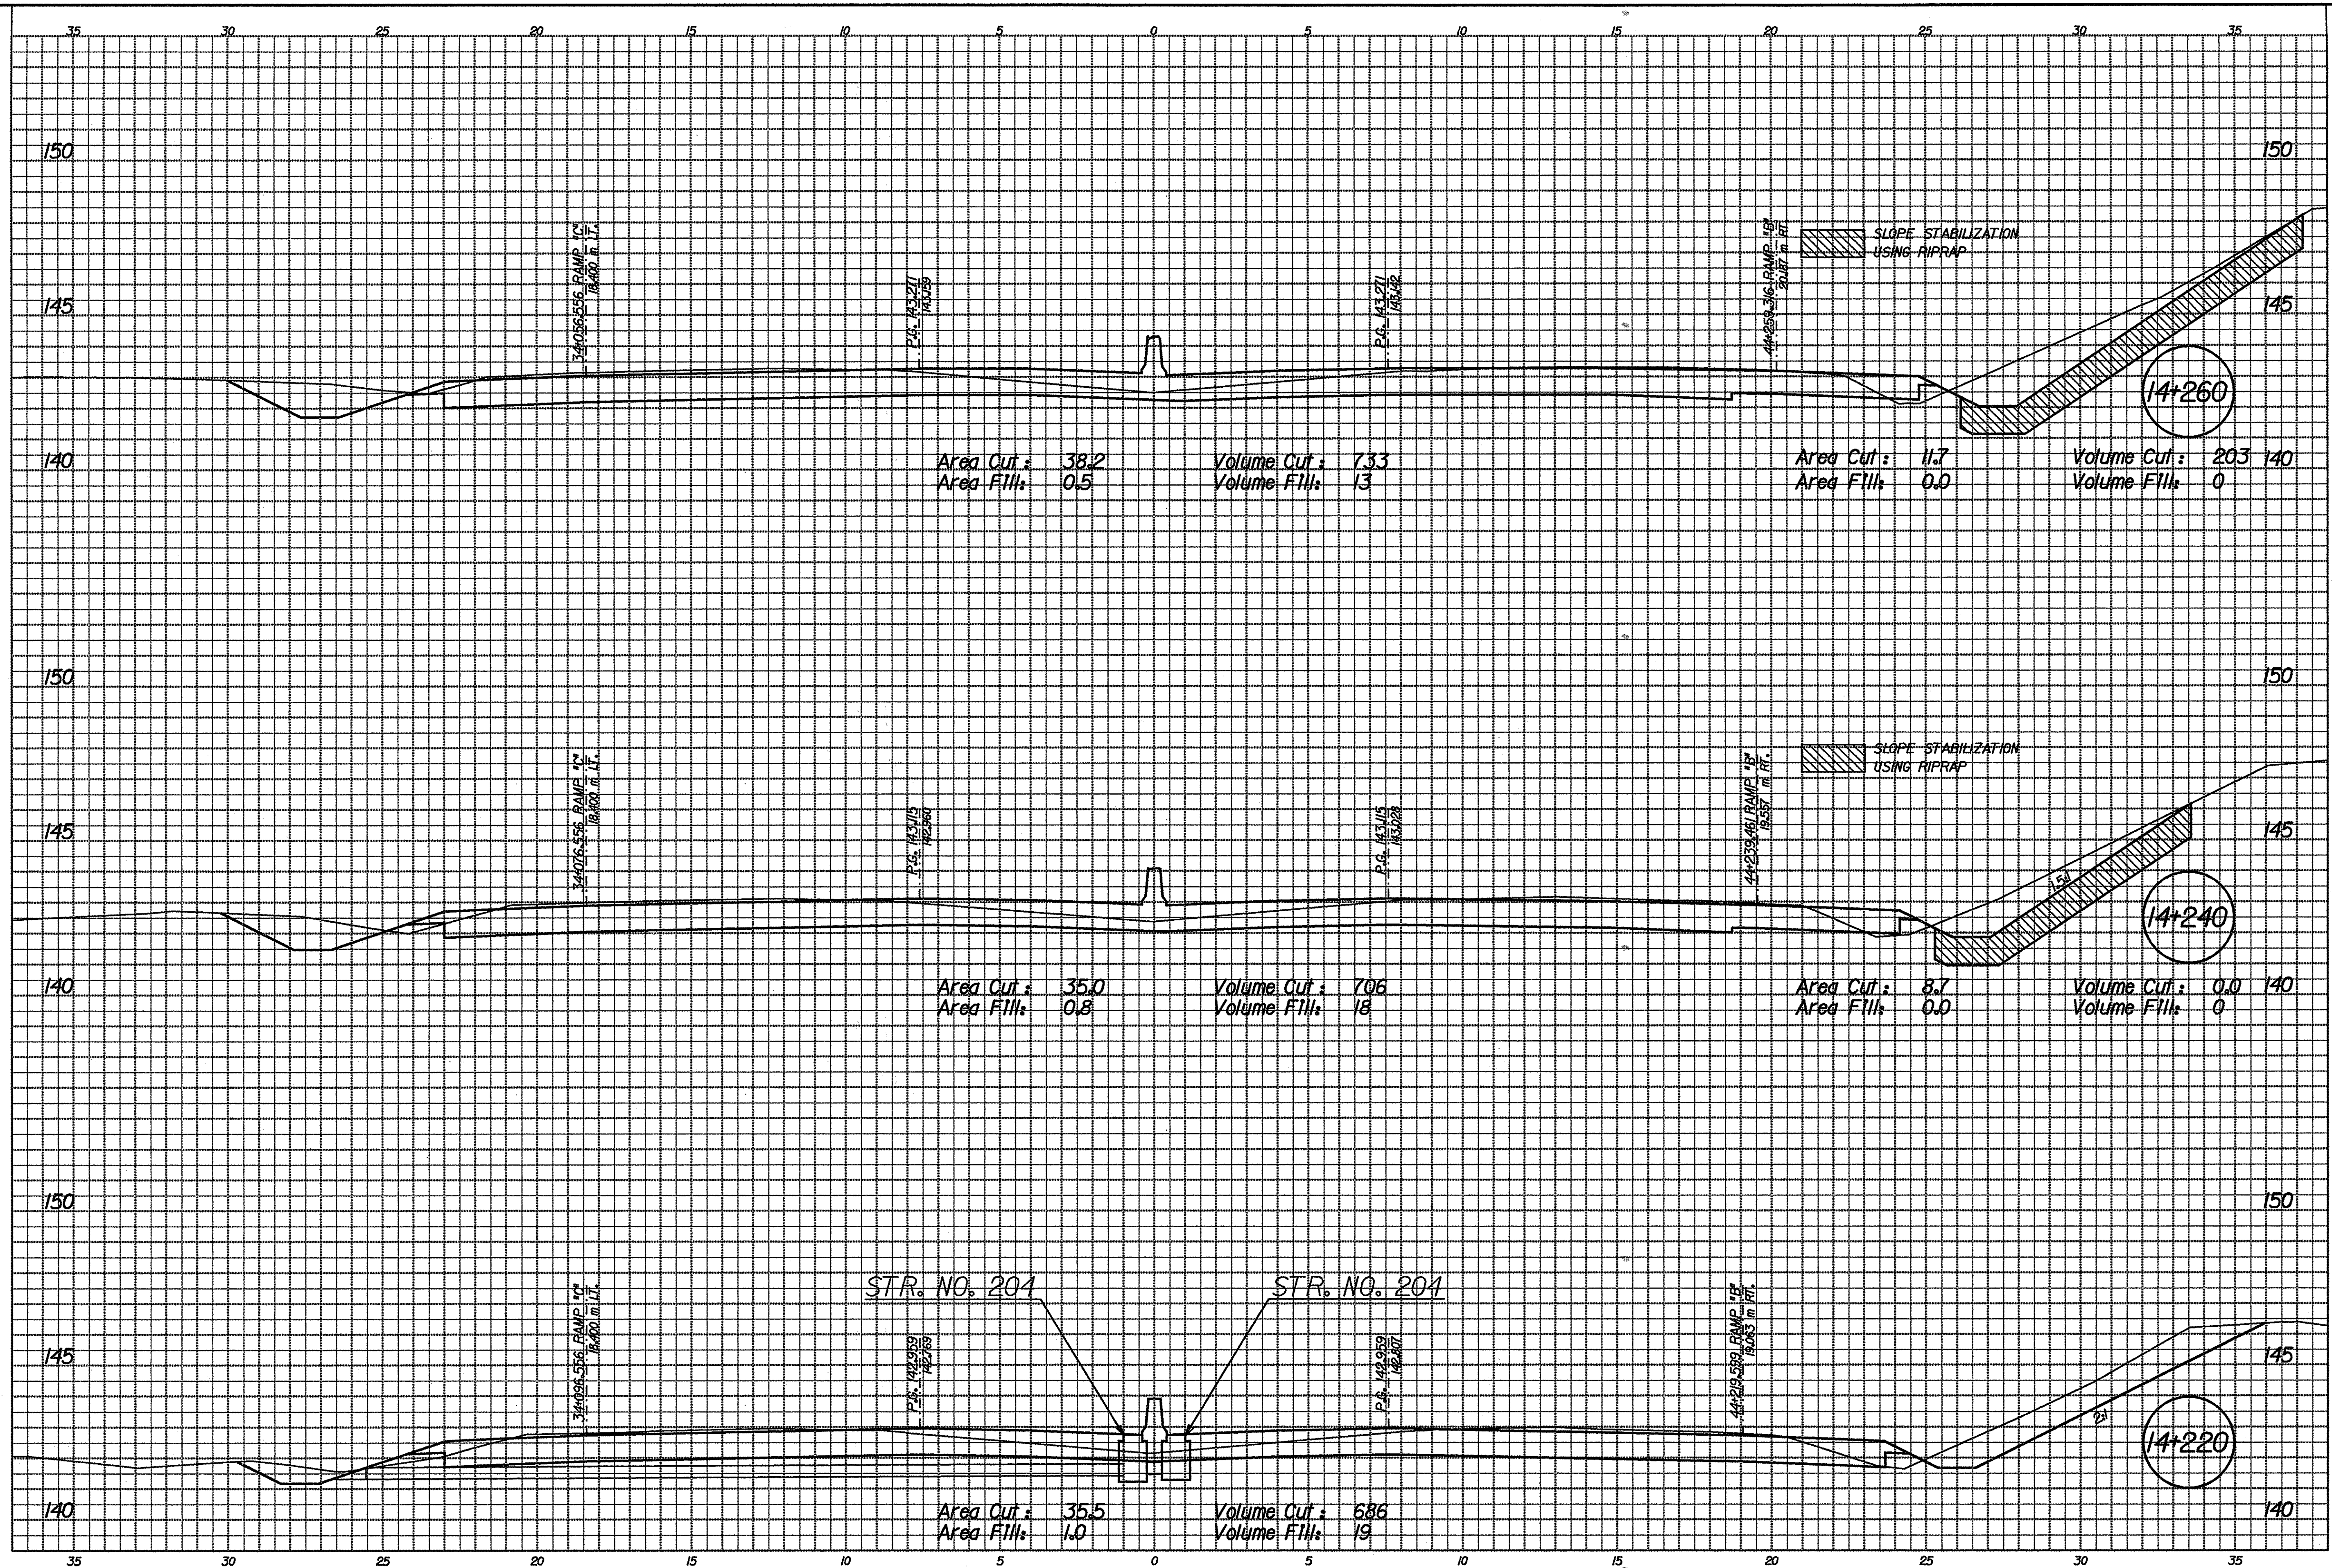


01-APR-2002 12:52
 T:\TRANSP\27606\03\033\1000.dgn

RECOMMENDED FOR APPROVAL		INDIANA DEPARTMENT OF TRANSPORTATION ROADWAY CROSS SECTIONS		HORIZONTAL SCALE	BRIDGE FILE
DESIGN ENGINEER _____ DATE _____				1/100	DESIGNATION
DESIGNED: RJS/JMW	DRAWN: CPH	VERTICAL SCALE	924965	SURVEY BOOK	SHEETS
CHECKED: MRU	CHECKED: MRU	1/100	96 of 130	CONTRACT	PROJECT
		R-24550	IM-65-1 (140) 6		

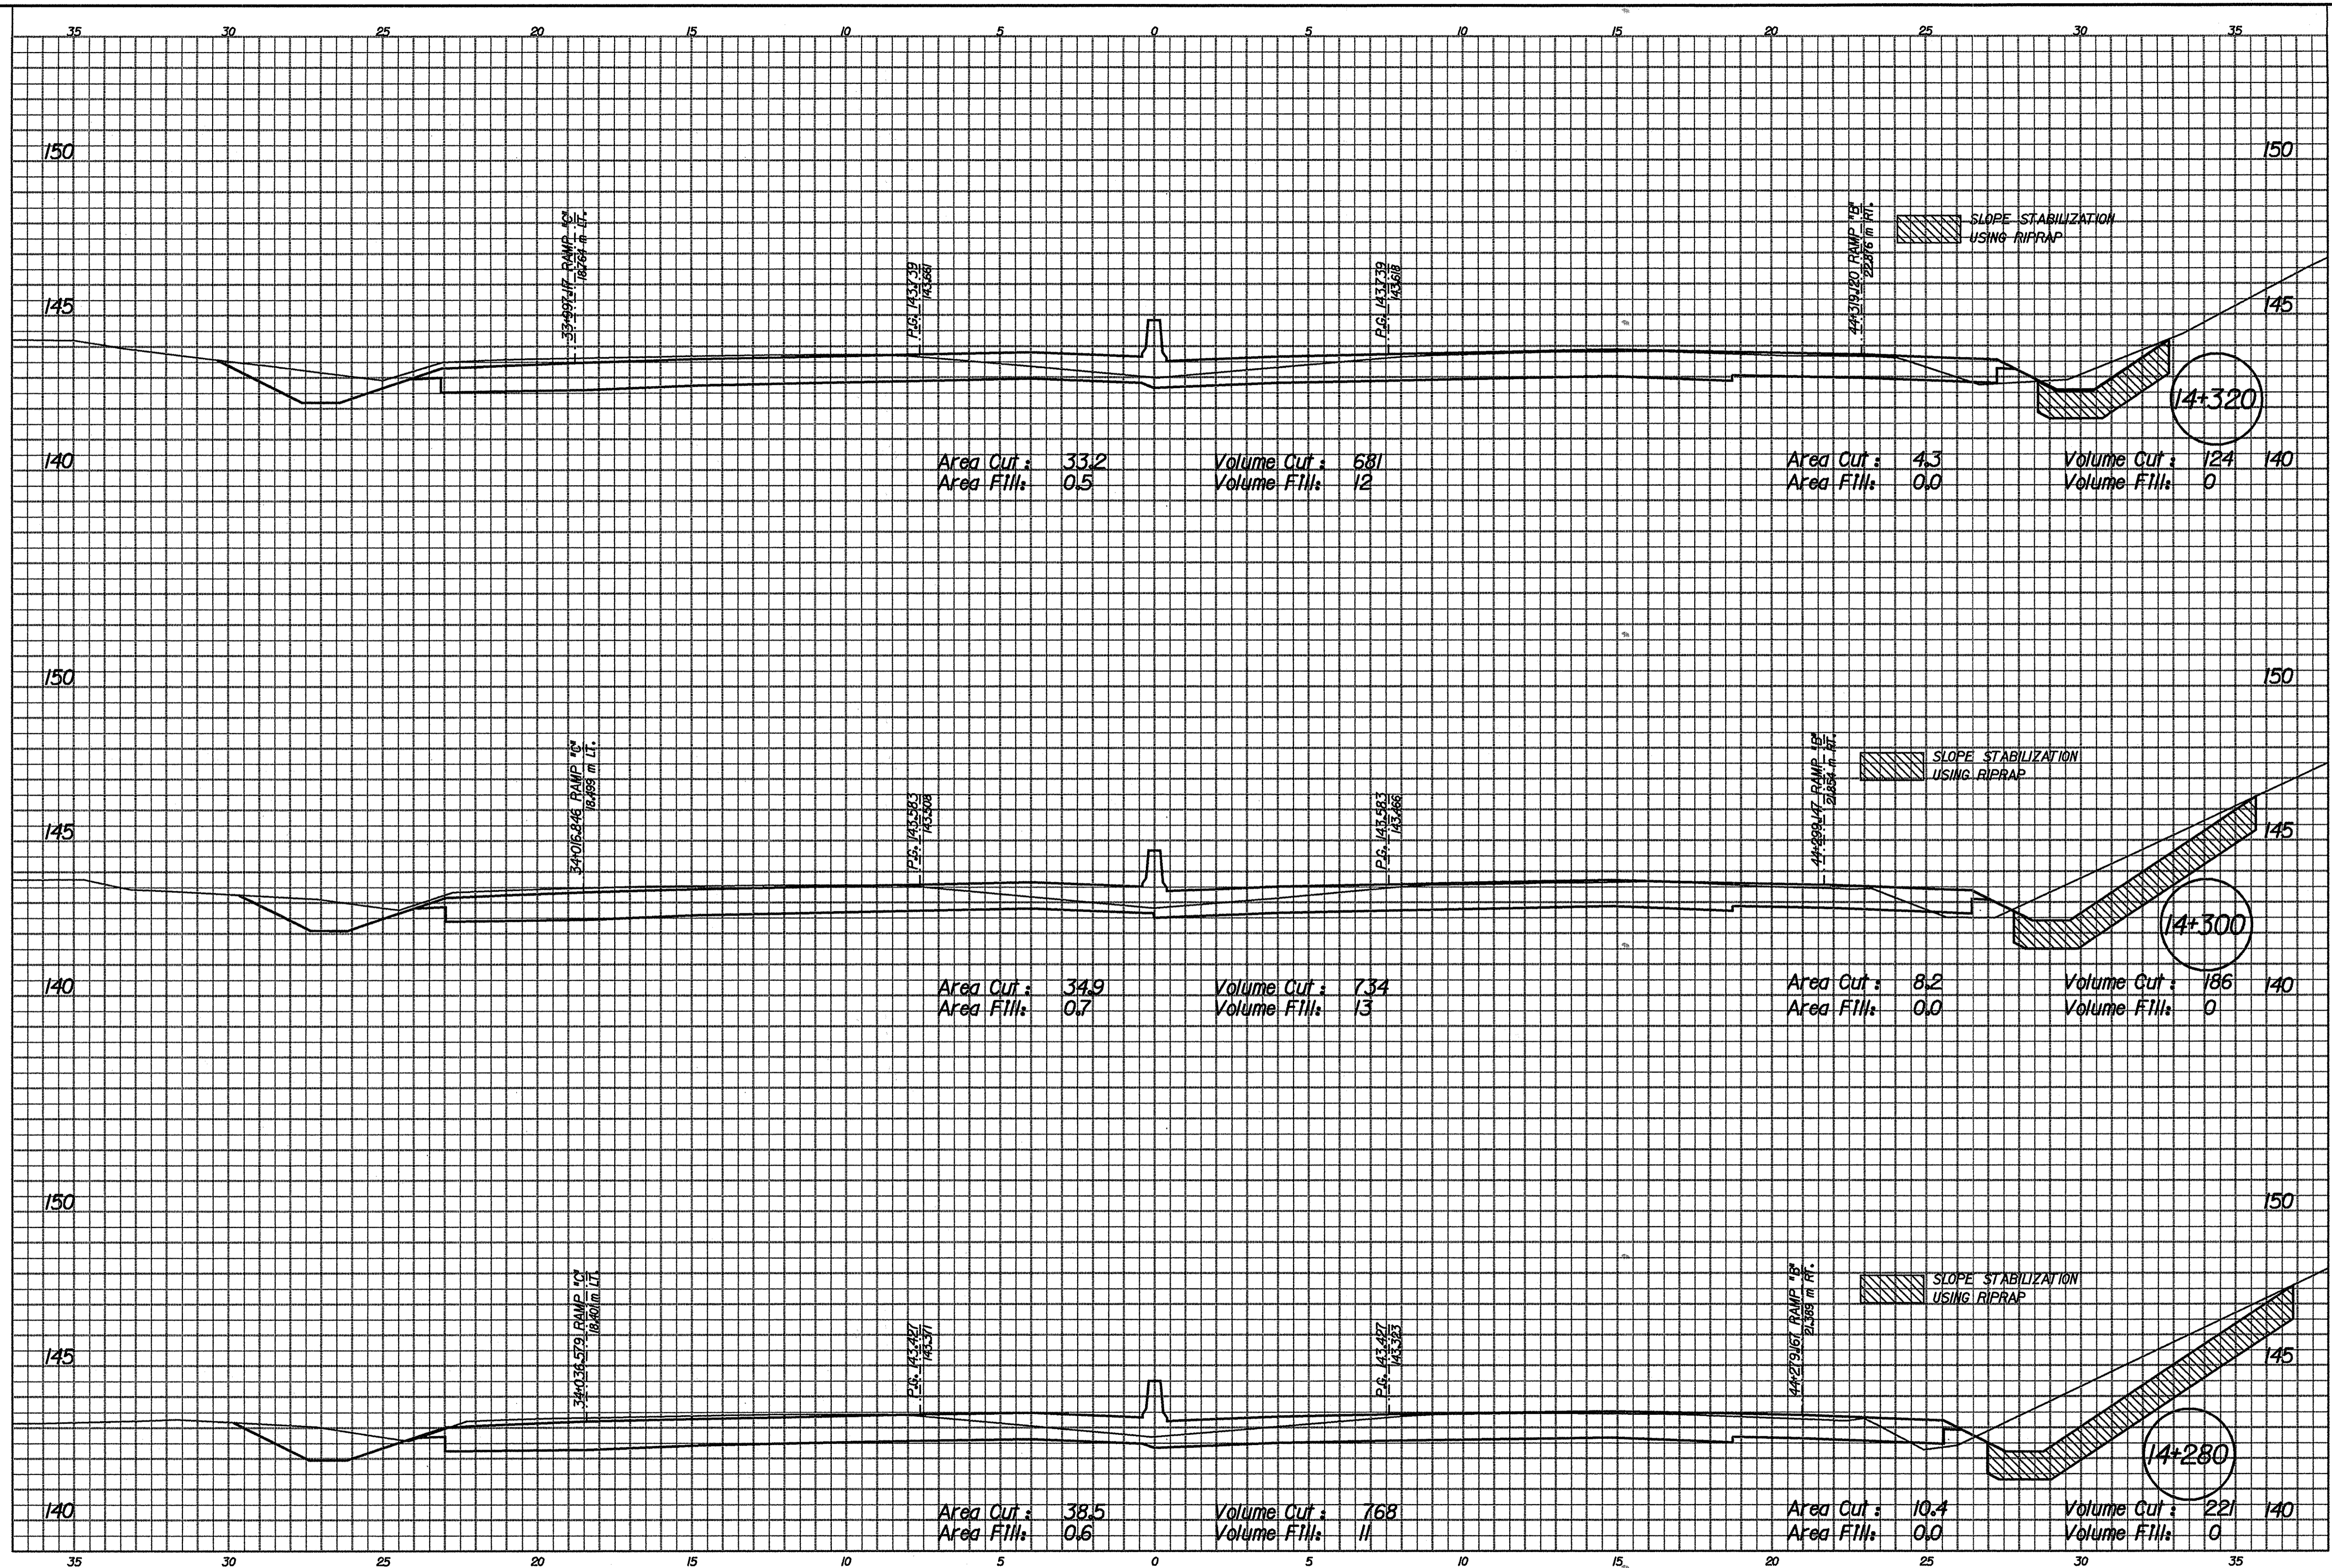

01-APR-2002 12:58
T:\TRANSP\27606\03\031000.dgn

	INDIANA DEPARTMENT OF TRANSPORTATION	HORIZONTAL SCALE 1"=100' VERTICAL SCALE 1"=100' SURVEY BOOK CONTRACT R-24550	BRIDGE FILE DESIGNATION 9241965 SHEETS 97 of 130 PROJECT IM-65-1(140) 6
RECOMMENDED FOR APPROVAL _____ DESIGN ENGINEER DATE	ROADWAY CROSS SECTIONS		
DESIGNED: RJS/JMM CHECKED: MRU	DRAWN: CPH CHECKED: MRU		

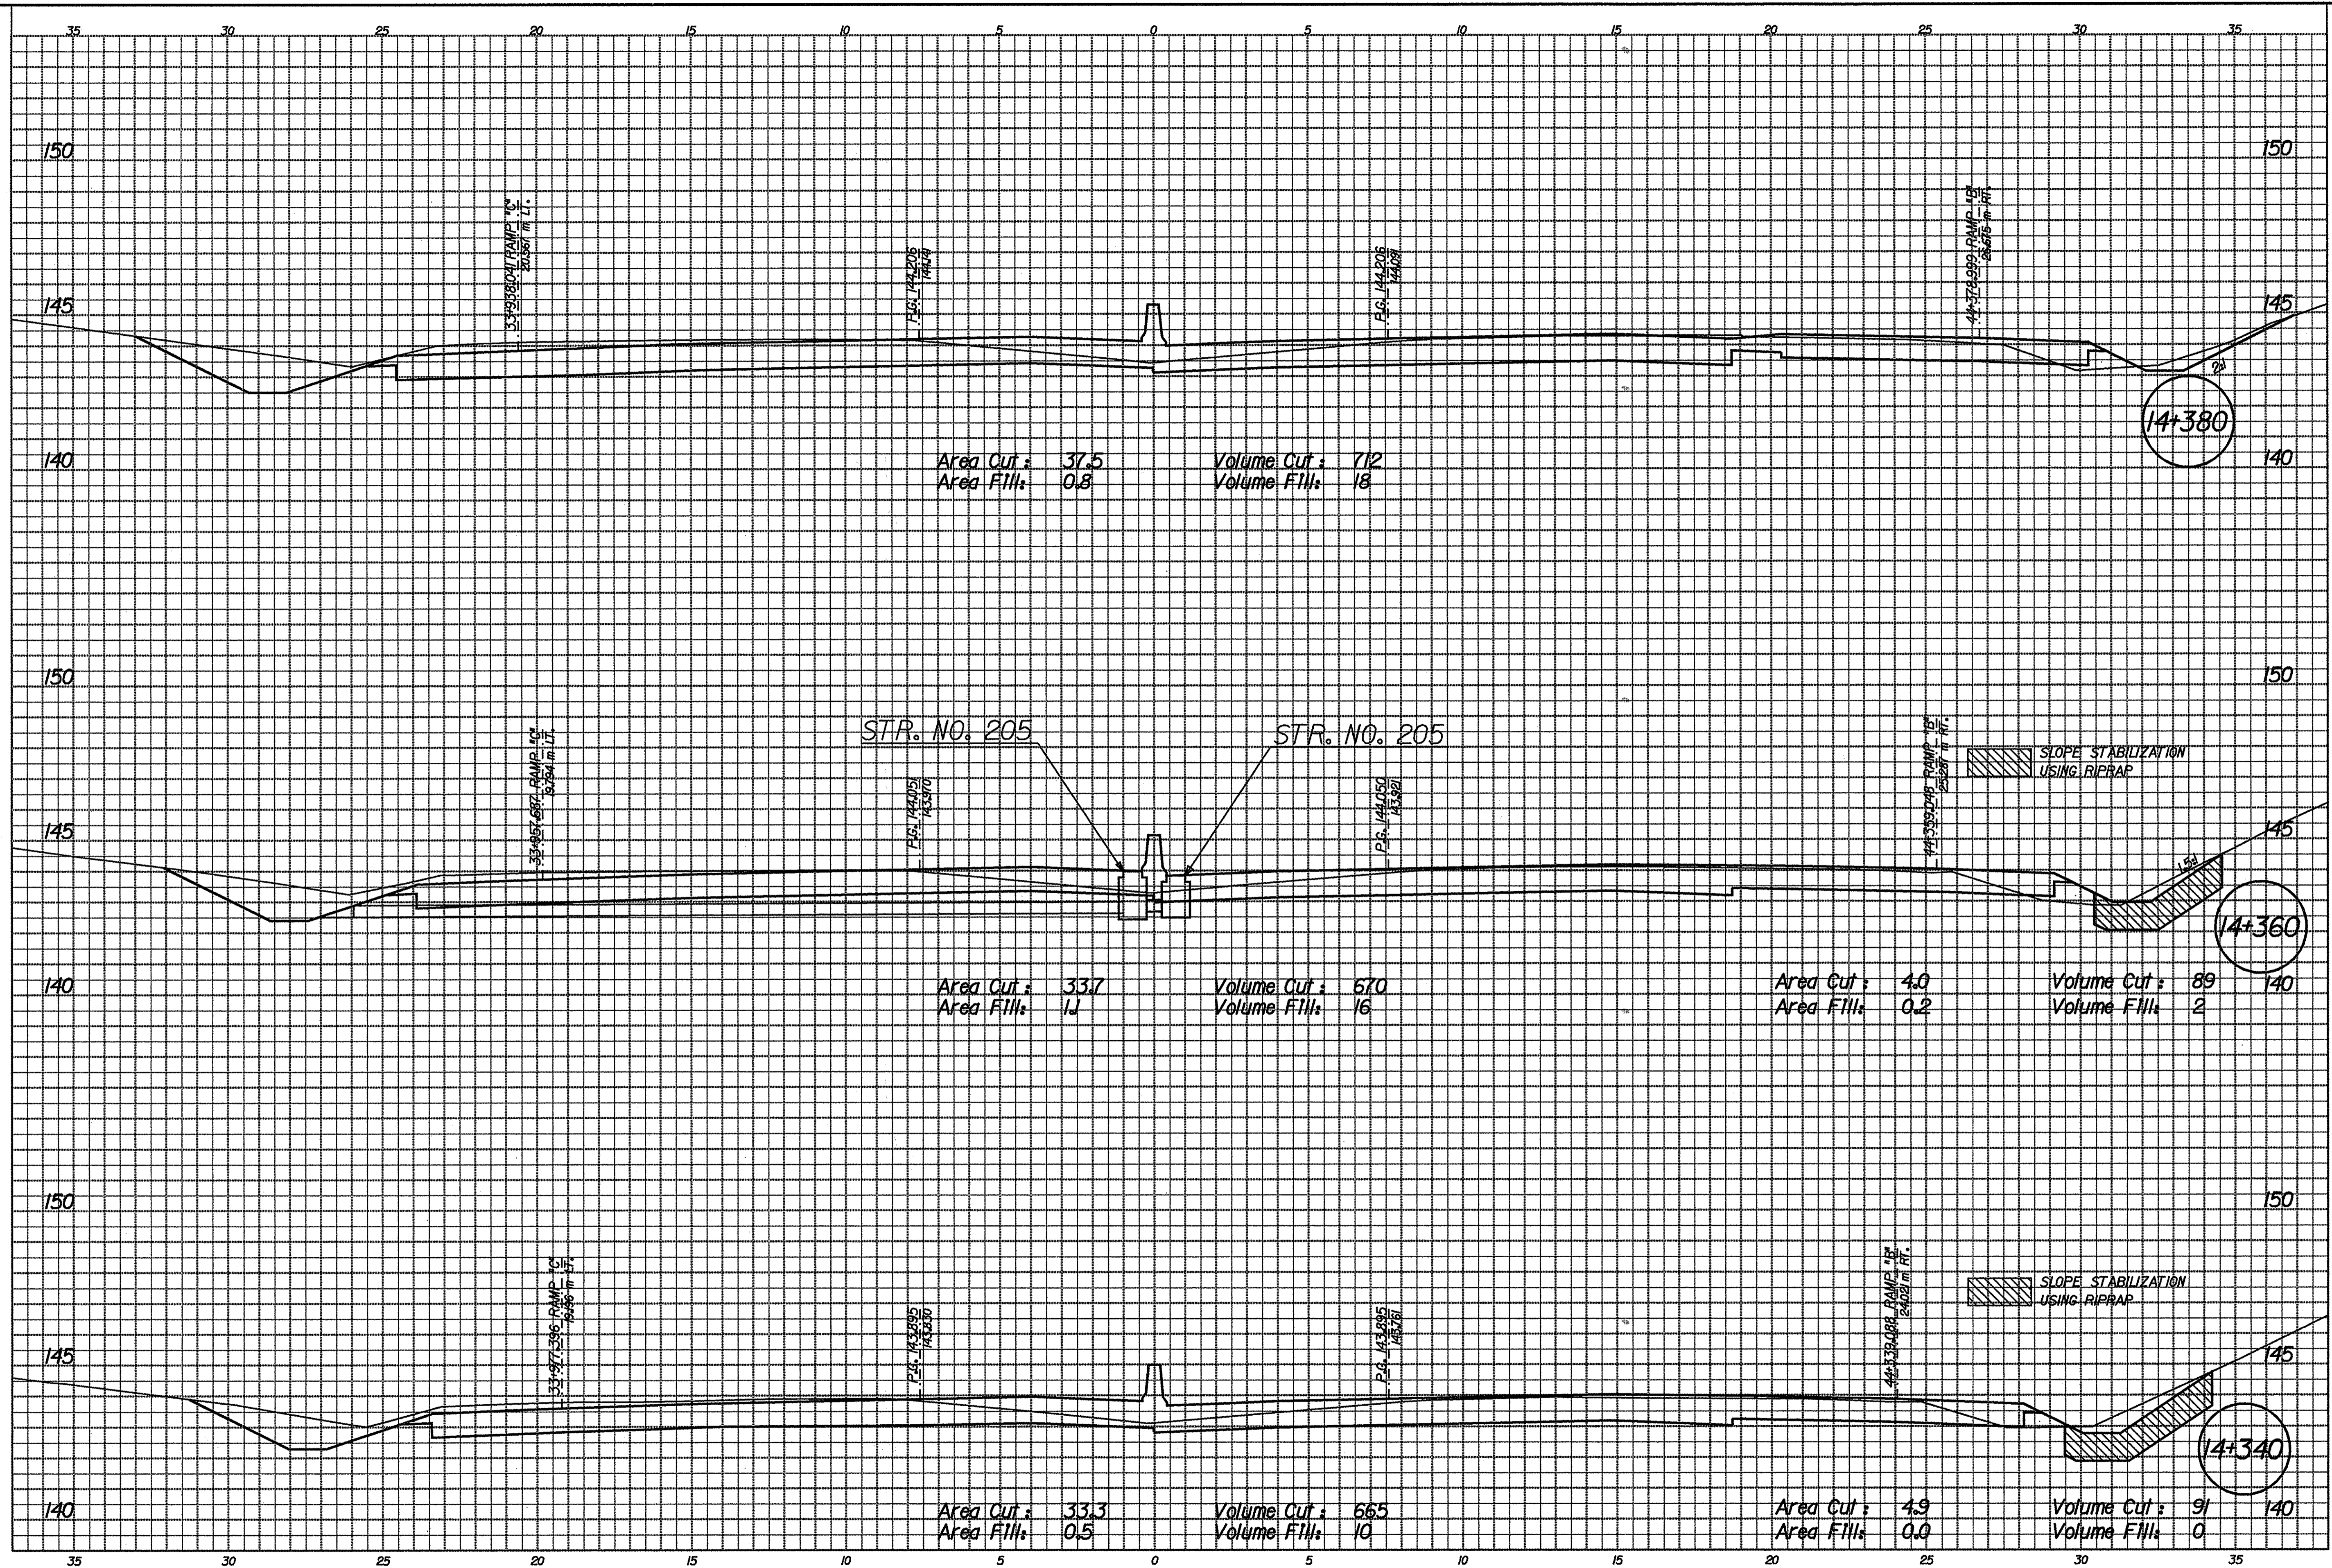


01-APR-2002 13:04
T:\TRANSP\27606\03\031000.dgn

RECOMMENDED FOR APPROVAL	
DESIGN ENGINEER	DATE
DESIGNED: RJS/JMW	DRAWN: CPH
CHECKED: MRU	CHECKED: MRU

INDIANA
DEPARTMENT OF TRANSPORTATION

ROADWAY CROSS SECTIONS

HORIZONTAL SCALE 1/100	BRIDGE FILE
VERTICAL SCALE 1/100	DESIGNATION 9241965
SURVEY BOOK	SHEETS 98 of 130
CONTRACT R-24550	PROJECT IM-65-1 (140) 6

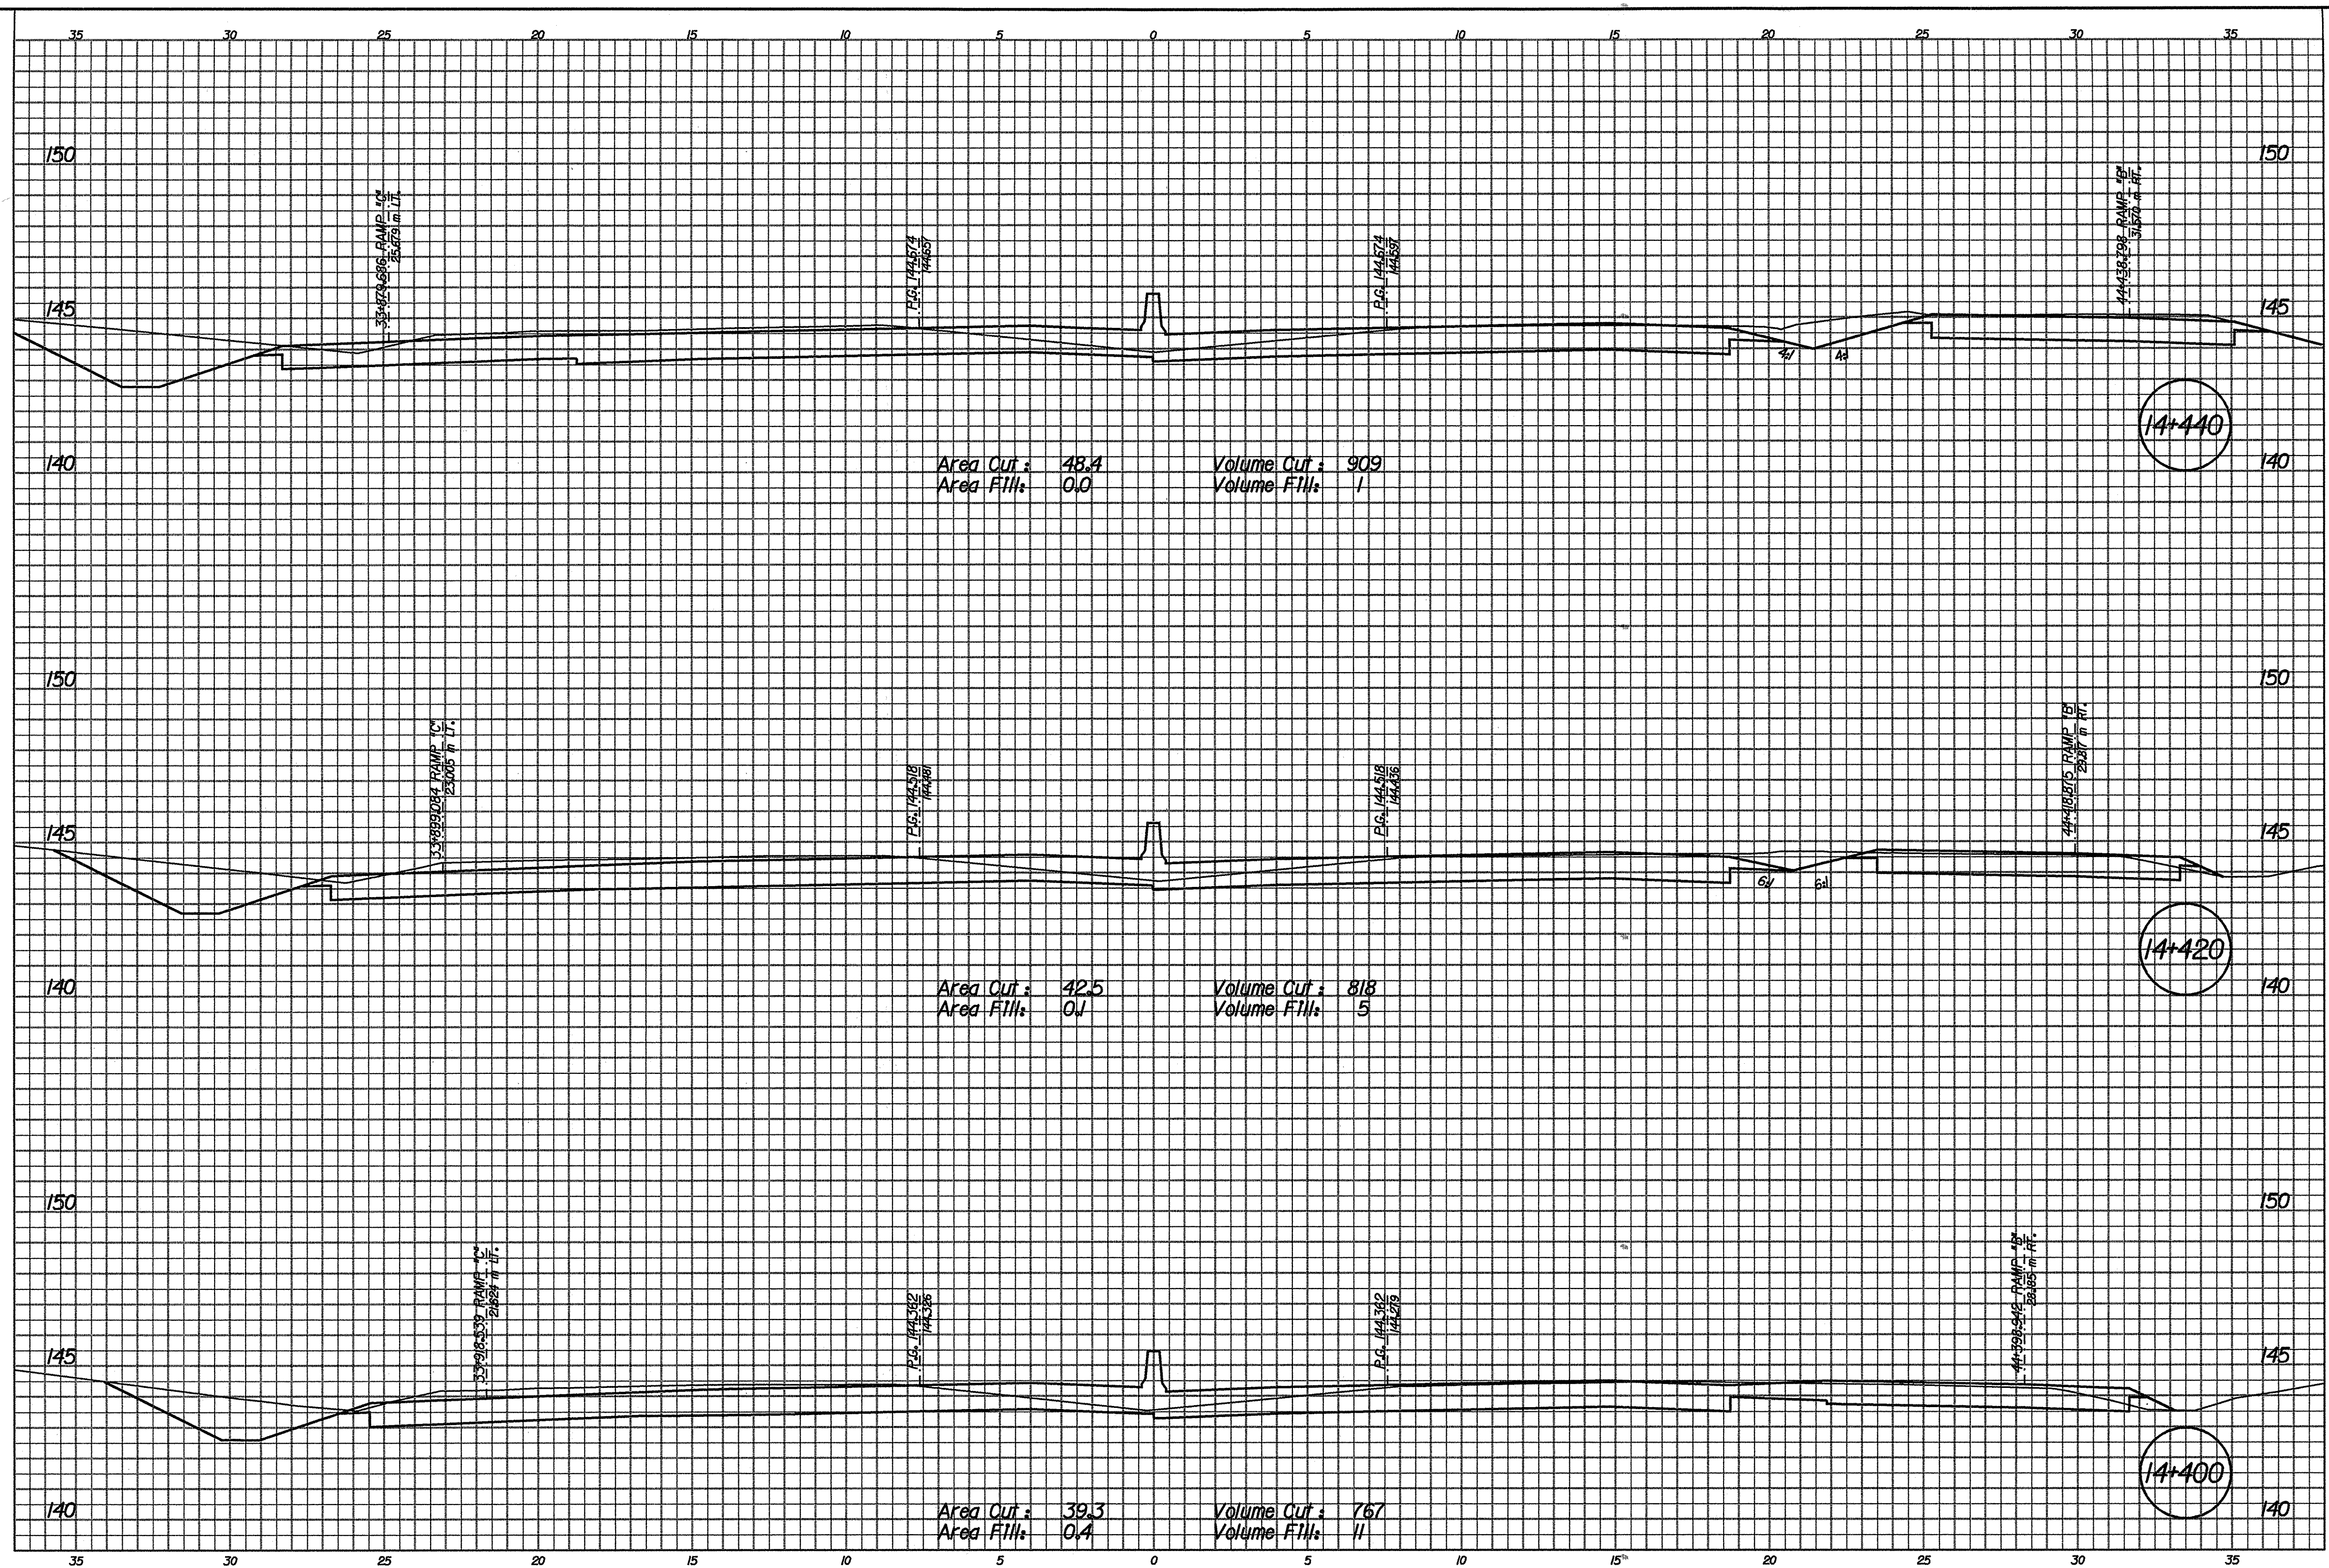


1540
 01-APR-2002
 T:\TRANSP\27606\3\loc3\1000.dgn

RECOMMENDED FOR APPROVAL	
DESIGN ENGINEER	DATE
DESIGNED: RJS/JMM	DRAWN: CPH
CHECKED: MRU	CHECKED: MRU

INDIANA
DEPARTMENT OF TRANSPORTATION


ROADWAY CROSS SECTIONS

HORIZONTAL SCALE 1"=100'	BRIDGE FILE
VERTICAL SCALE 1"=100'	DESIGNATION 9241965
SURVEY BOOK	SHEETS 99 of 130
CONTRACT R-24550	PROJECT IM-65-1 (140) 6

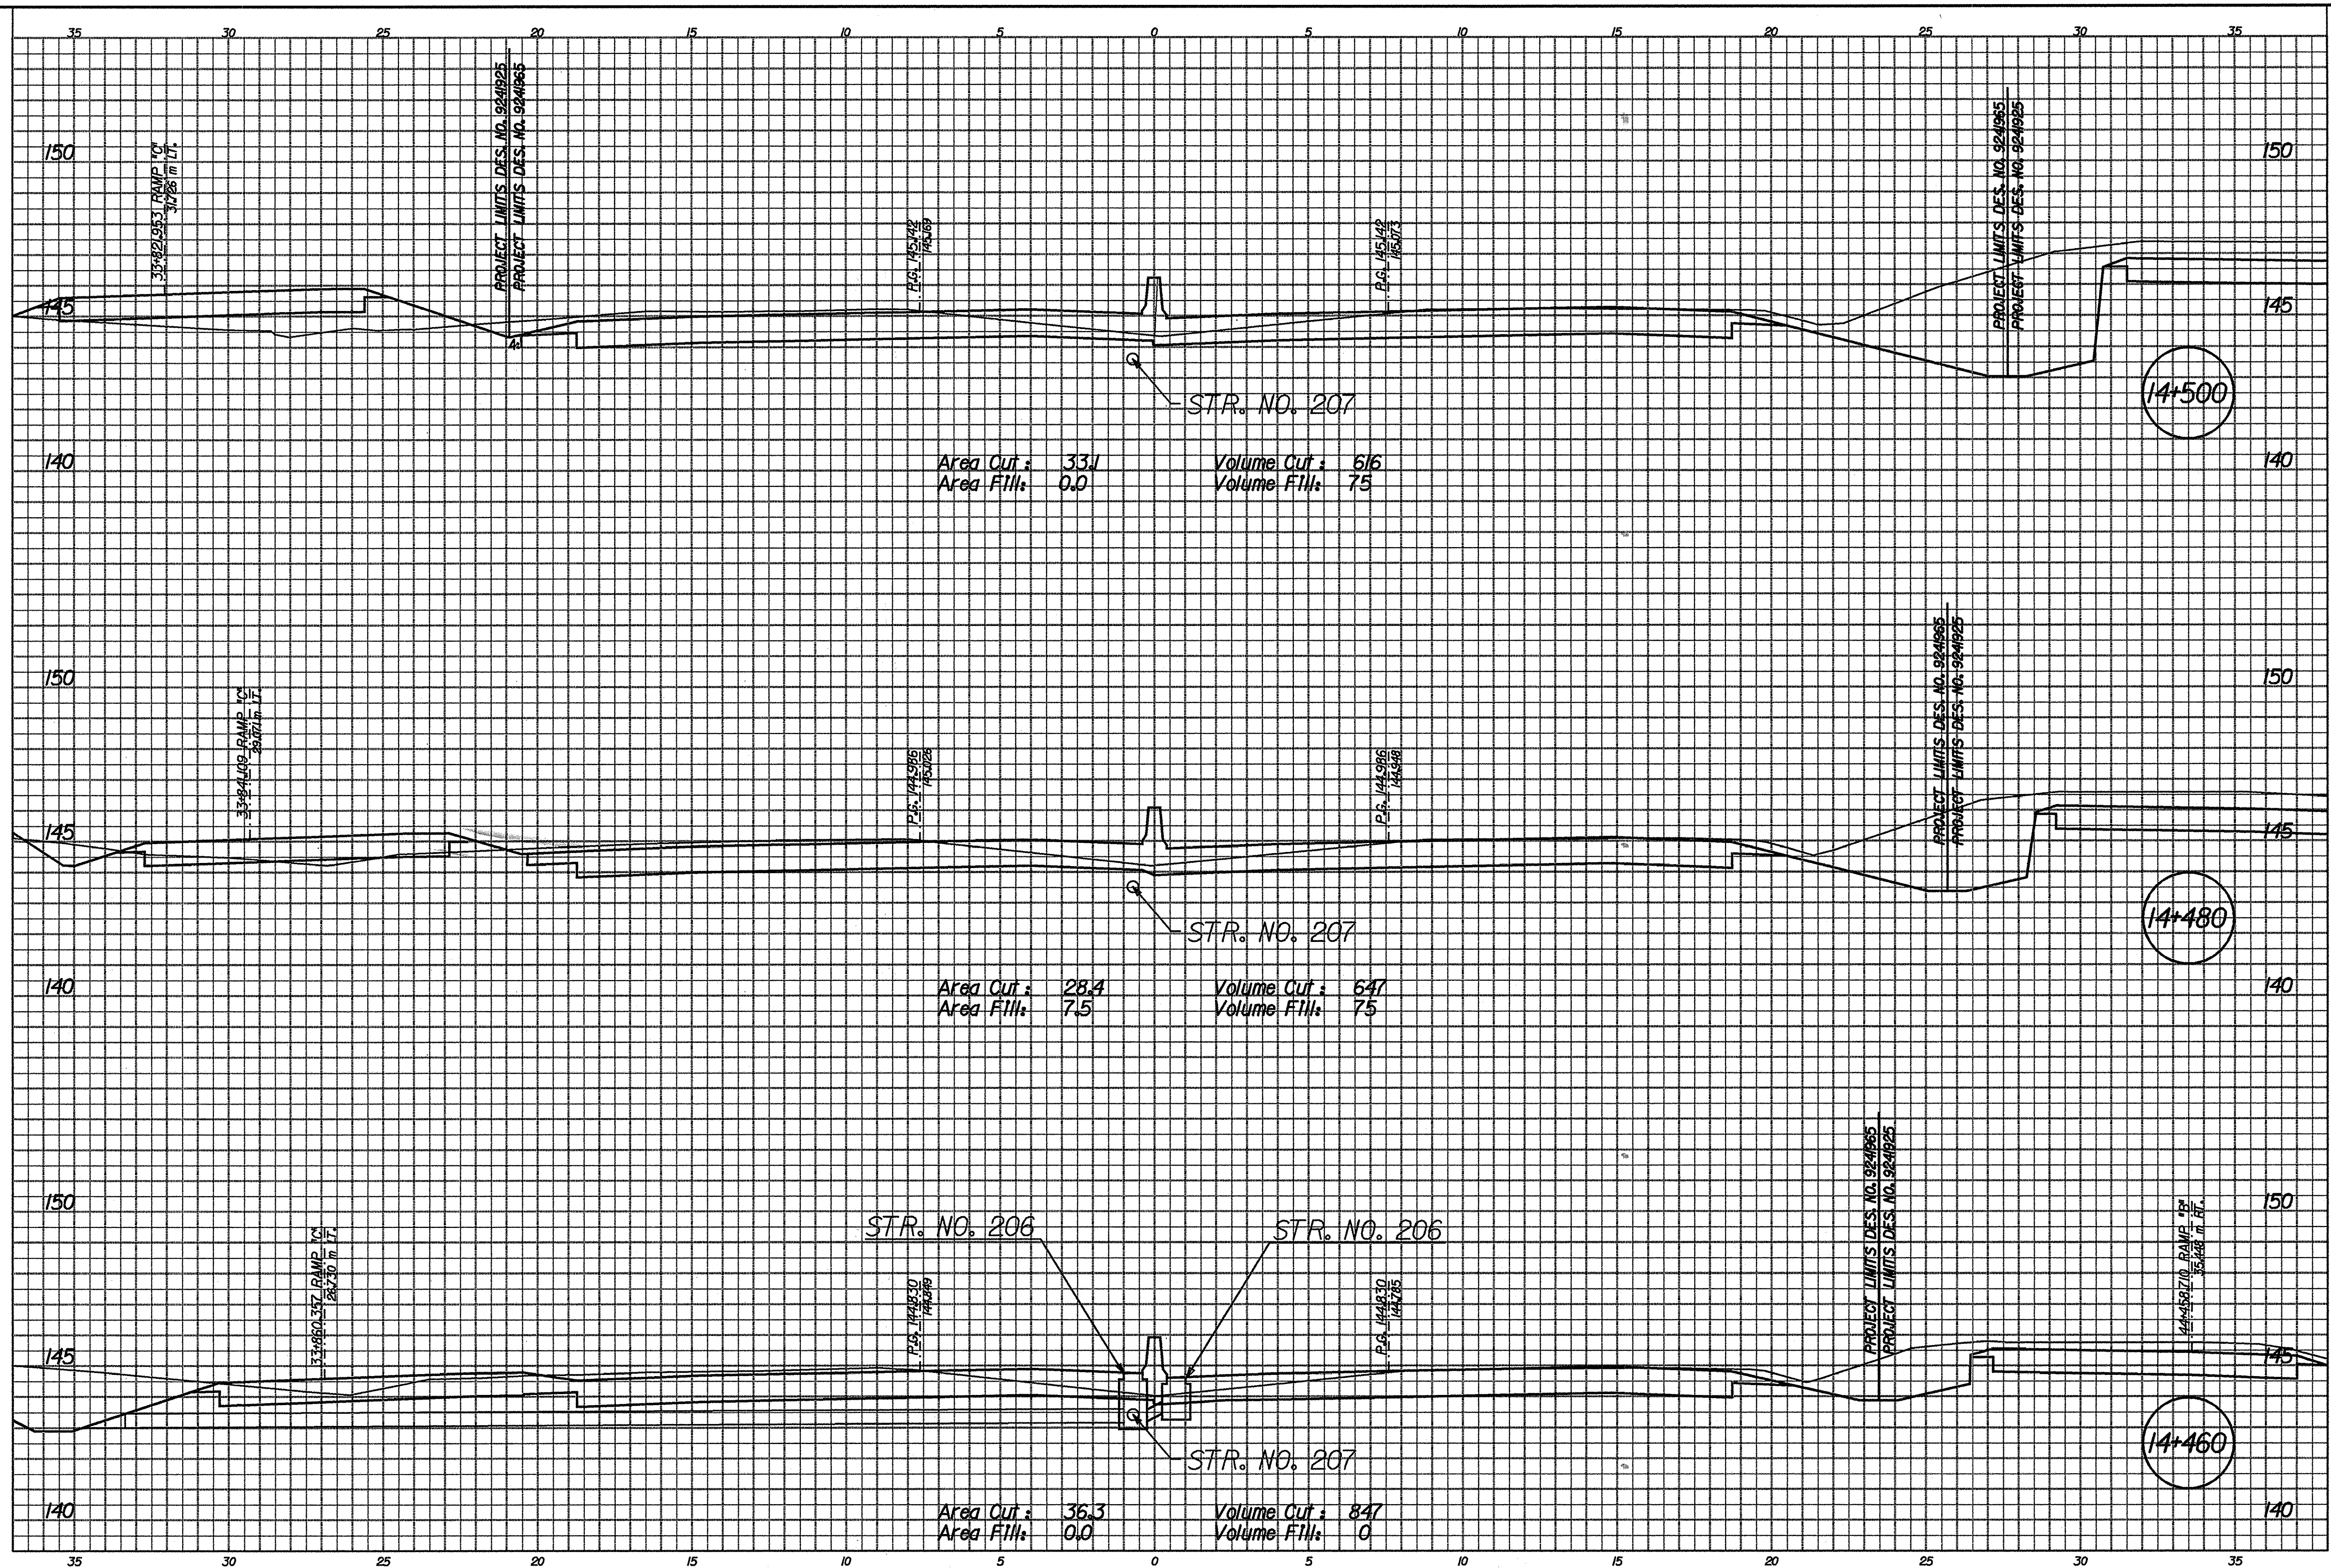


01-APR-2002 14:50
 T:\TRANS\F27606\13\03\1000.dgn

RECOMMENDED FOR APPROVAL DESIGN ENGINEER _____ DATE _____ DESIGNED: RJS/JMW DRAWN: CPH CHECKED: MRU CHECKED: MRU	INDIANA DEPARTMENT OF TRANSPORTATION		HORIZONTAL SCALE 1"=100'	BRIDGE FILE
	ROADWAY CROSS SECTIONS		VERTICAL SCALE 1"=100'	DESIGNATION 9241965
			SURVEY BOOK	SHEETS 100 of 130
			CONTRACT R-24550	PROJECT IM-65-1(140) 6

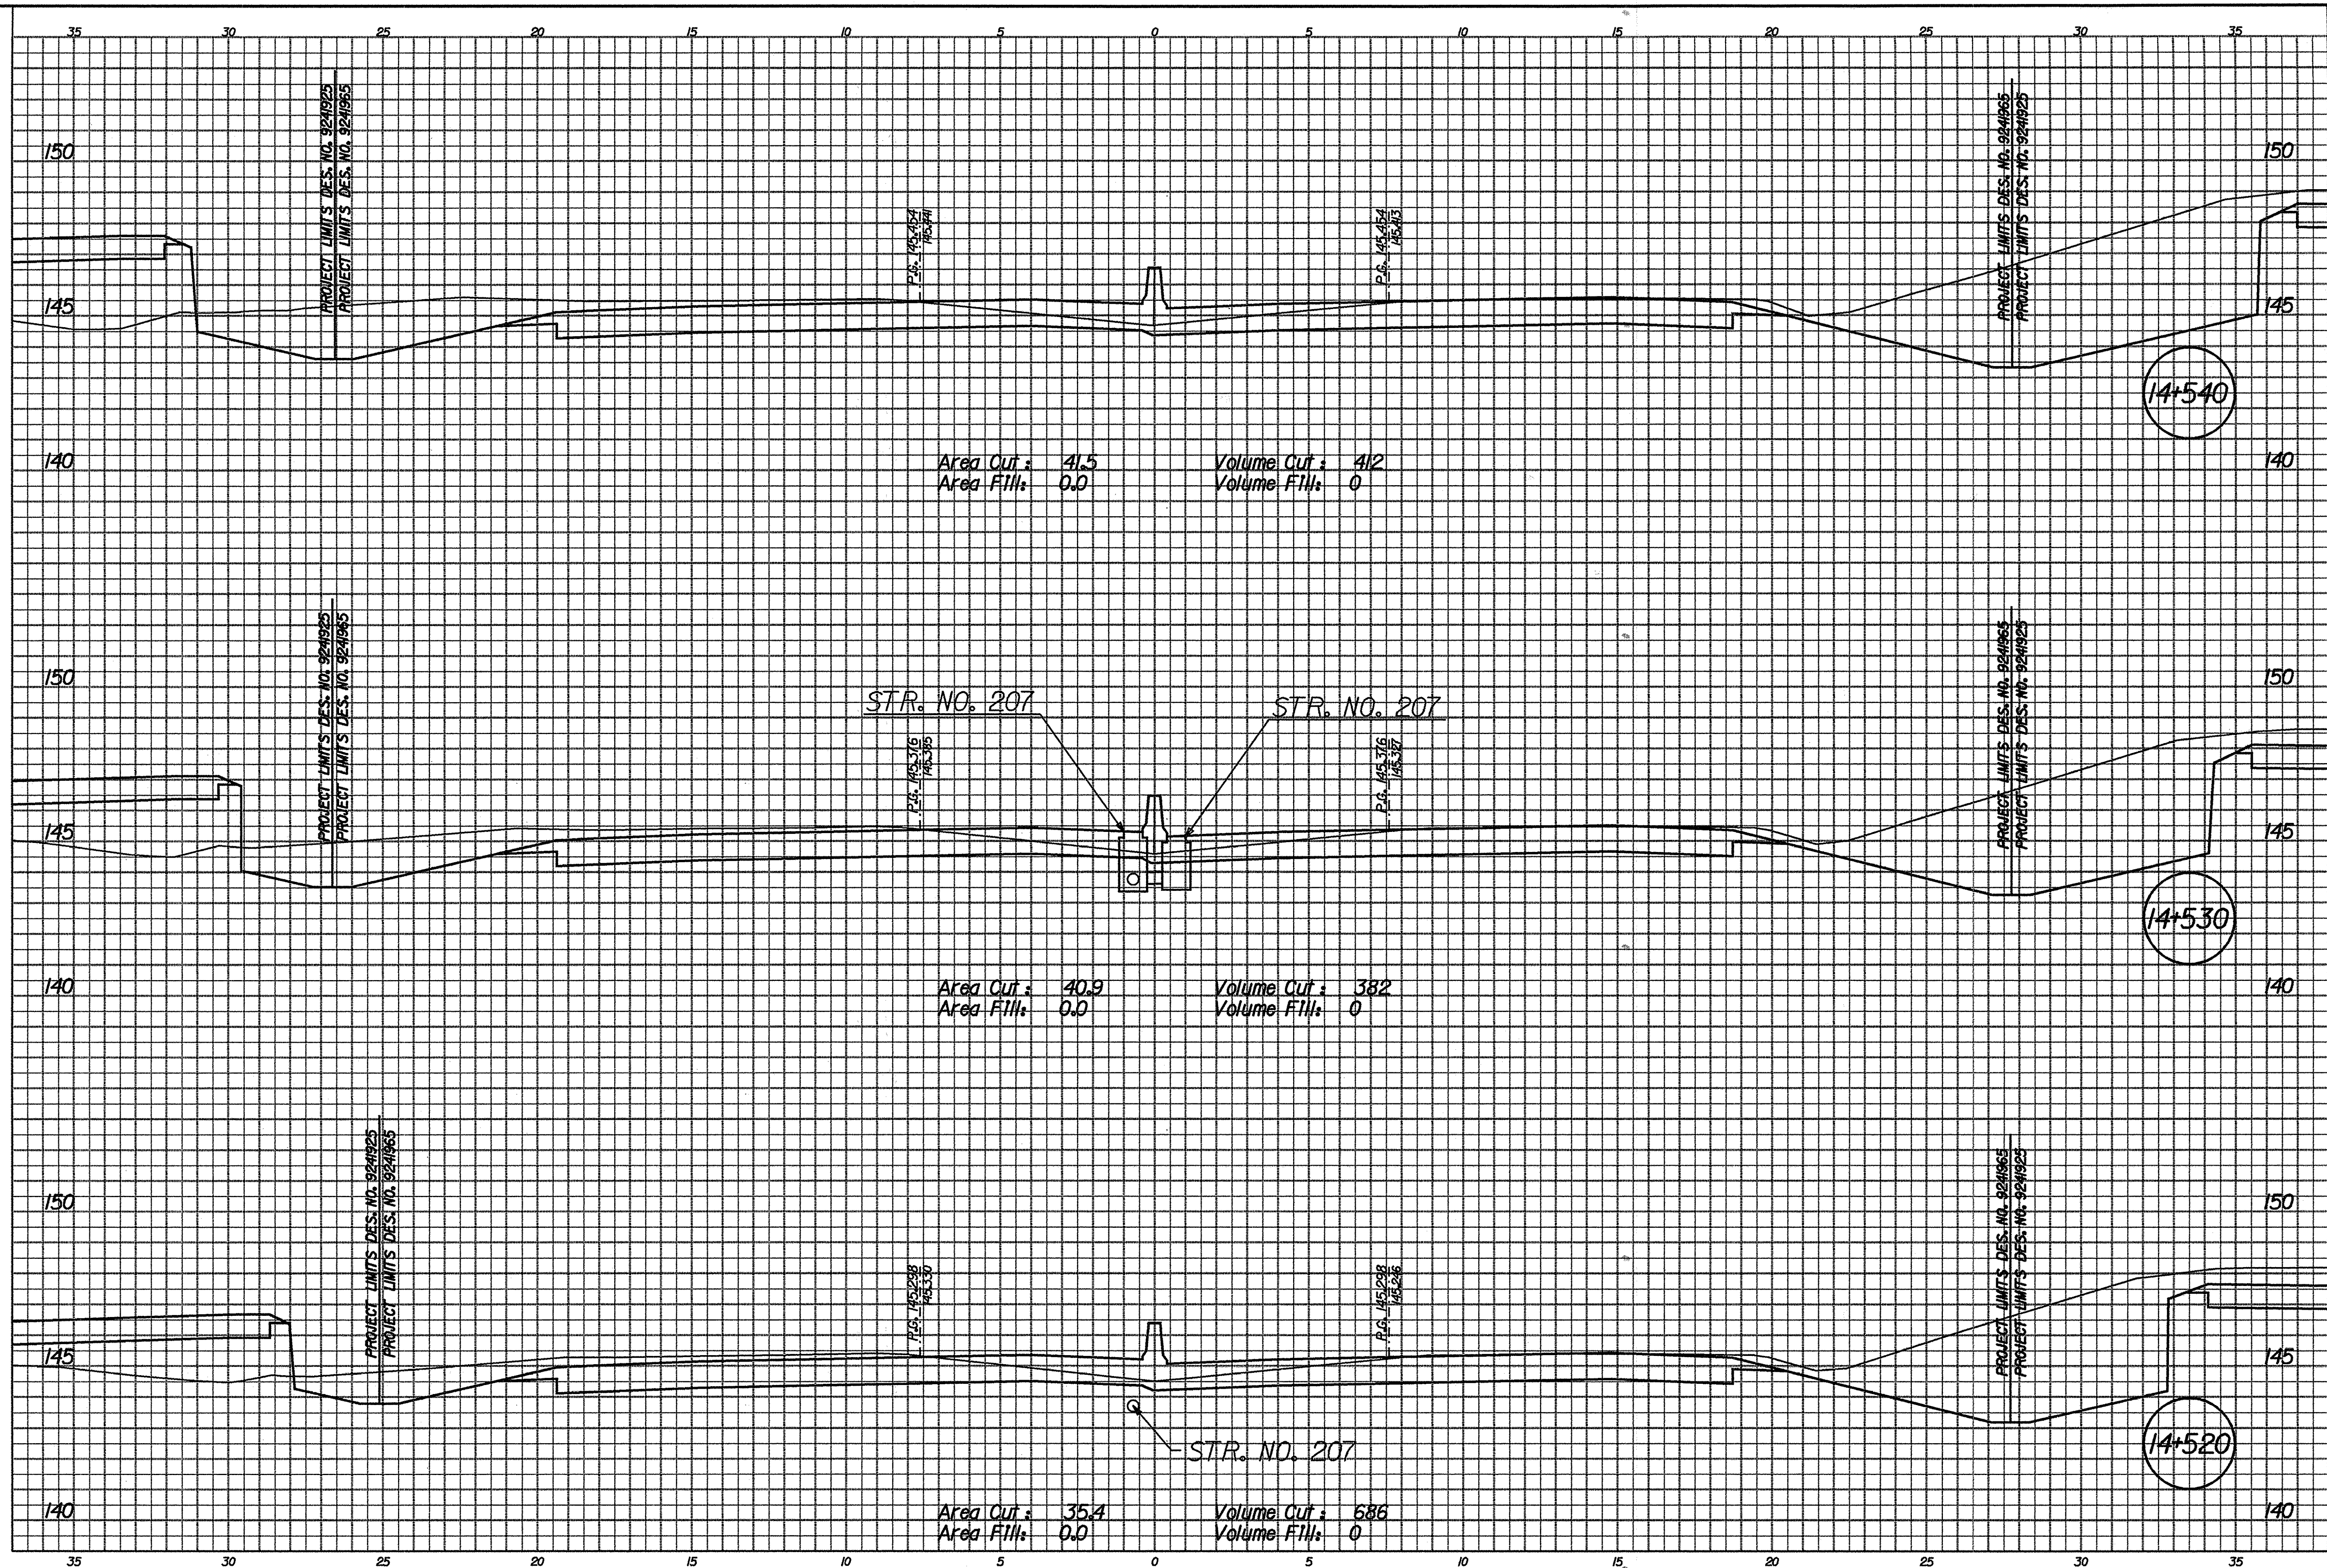


01-APR-2002 14:55 T:\TRANSP\27606\03\ec3\1000.dgn

	INDIANA DEPARTMENT OF TRANSPORTATION	HORIZONTAL SCALE 1"=100' VERTICAL SCALE 1"=10'	BRIDGE FILE DESIGNATION 9241965
RECOMMENDED FOR APPROVAL _____ DESIGN ENGINEER DATE	ROADWAY CROSS SECTIONS	SURVEY BOOK CONTRACT R-24550	SHEETS 101 of 130 PROJECT IM-65-1(140) 6
DESIGNED: RJS/JMM CHECKED: MRU	DRAWN: CPH CHECKED: MRU		

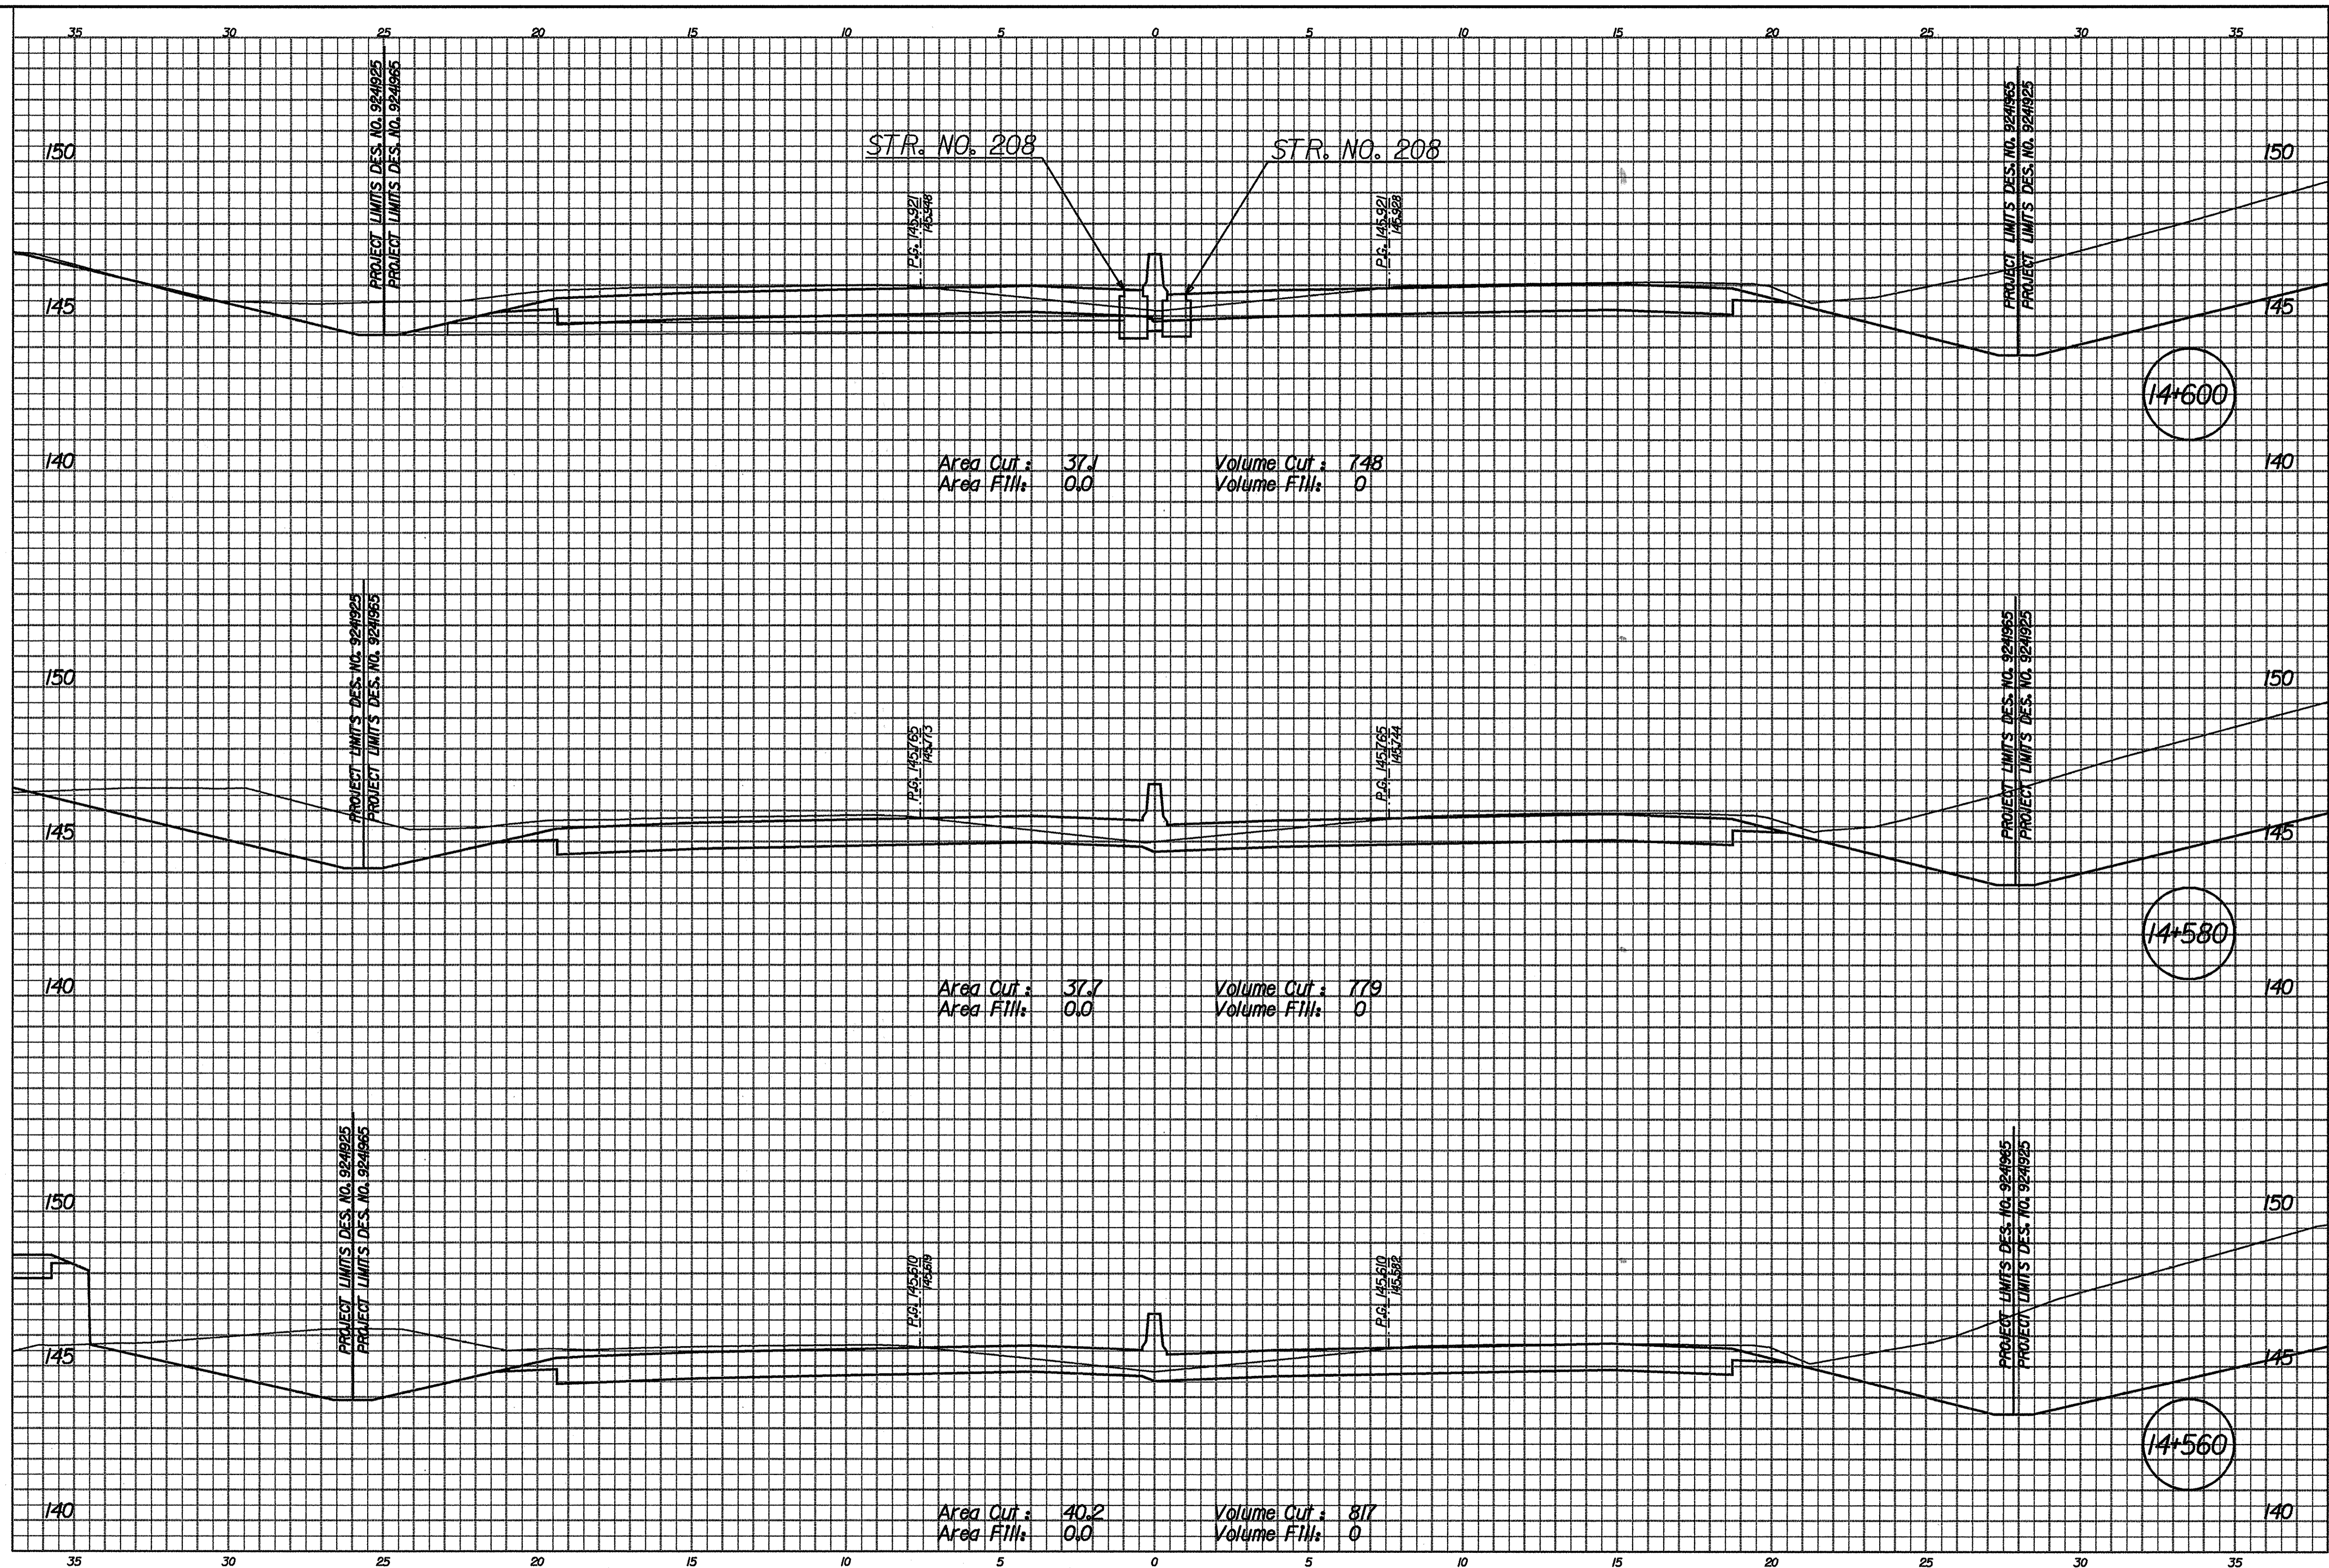


01-APR-2002 15:02
 T:\TRANSP\27606\13\work\1000.dgn

RECOMMENDED FOR APPROVAL _____		DESIGN ENGINEER _____ DATE _____		INDIANA DEPARTMENT OF TRANSPORTATION ROADWAY CROSS SECTIONS		HORIZONTAL SCALE 1/100		BRIDGE FILE	
DESIGNED: RJS/JMM		DRAWN: CPH				VERTICAL SCALE 1/100		DESIGNATION 9241965	
CHECKED: MRU		CHECKED: MRU		SURVEY BOOK		SHEETS 102 of 130			
				CONTRACT R-24550		PROJECT IM-65-1(140) 6			

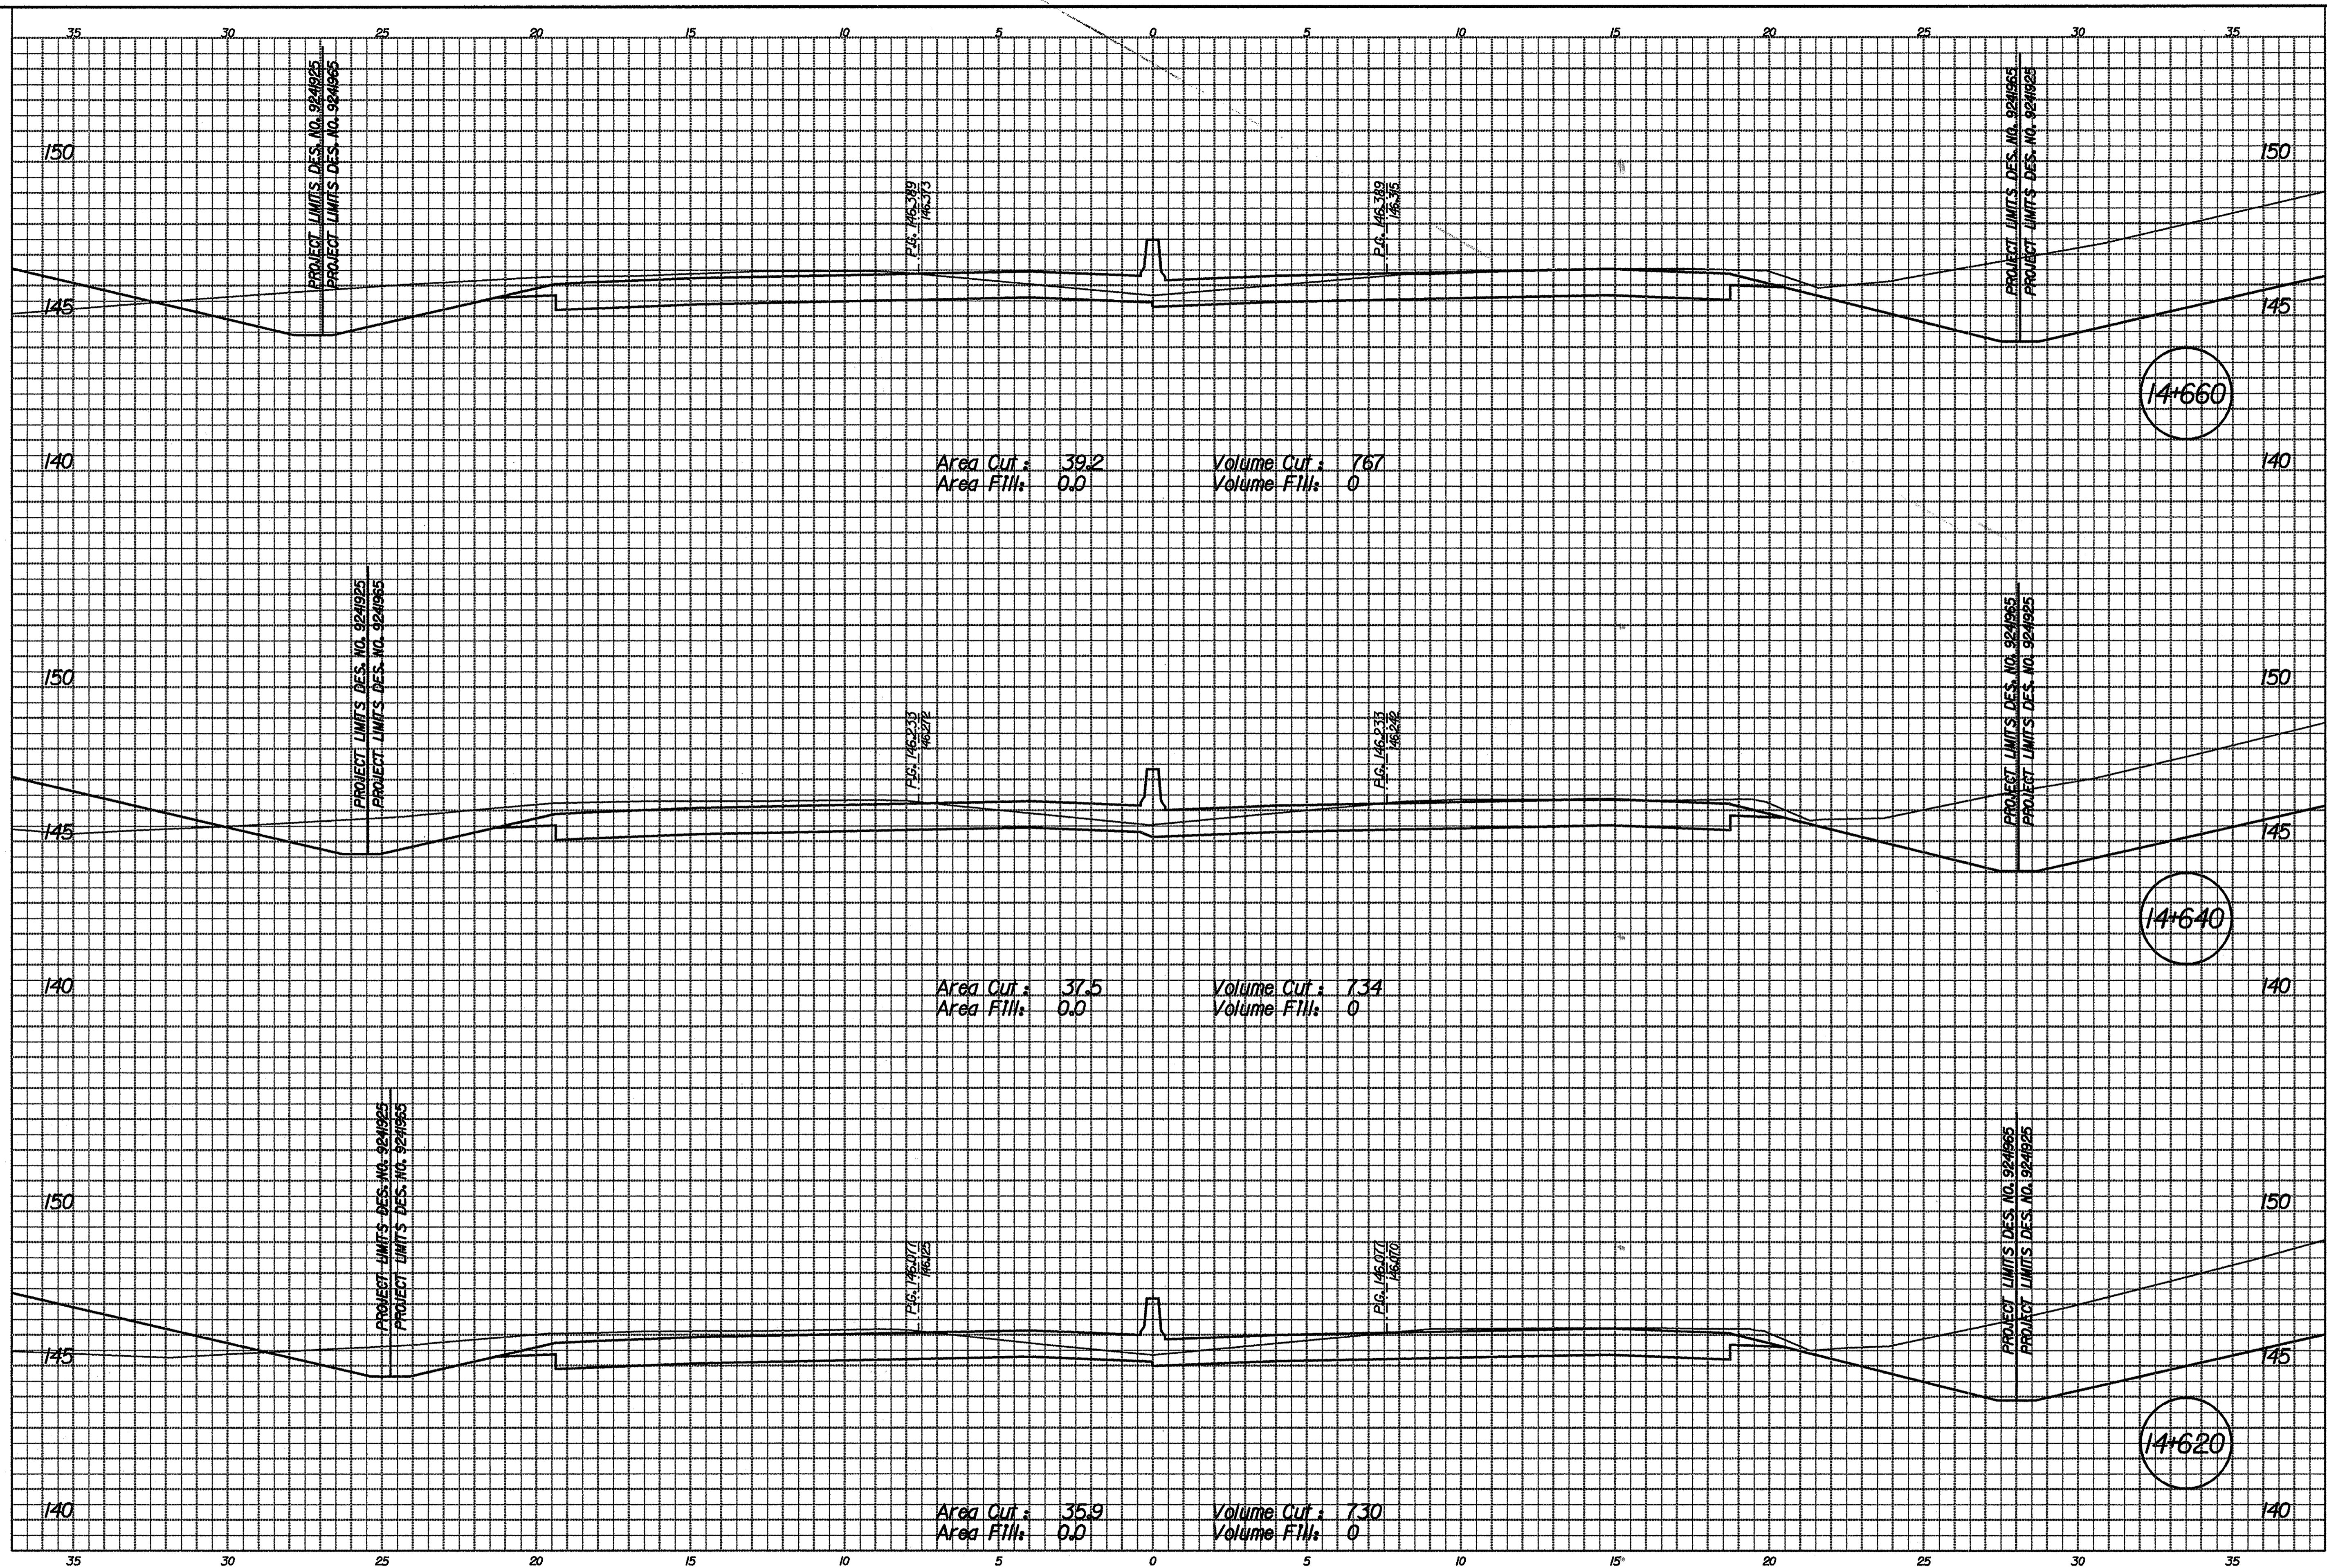

01-APR-2002 15:03 T:\TRANSP\27606\103\03\1000.dgn

	RECOMMENDED FOR APPROVAL _____ DESIGN ENGINEER DATE	INDIANA DEPARTMENT OF TRANSPORTATION	HORIZONTAL SCALE 1"=100'	BRIDGE FILE
	DESIGNED: RJS/JMM DRAWN: CPH	ROADWAY CROSS SECTIONS	VERTICAL SCALE 1"=100'	DESIGNATION 9241965
	CHECKED: MRU CHECKED: MRU		SURVEY BOOK	SHEETS 103 of 130
			CONTRACT R-24550	PROJECT IH-65-1(140) 6

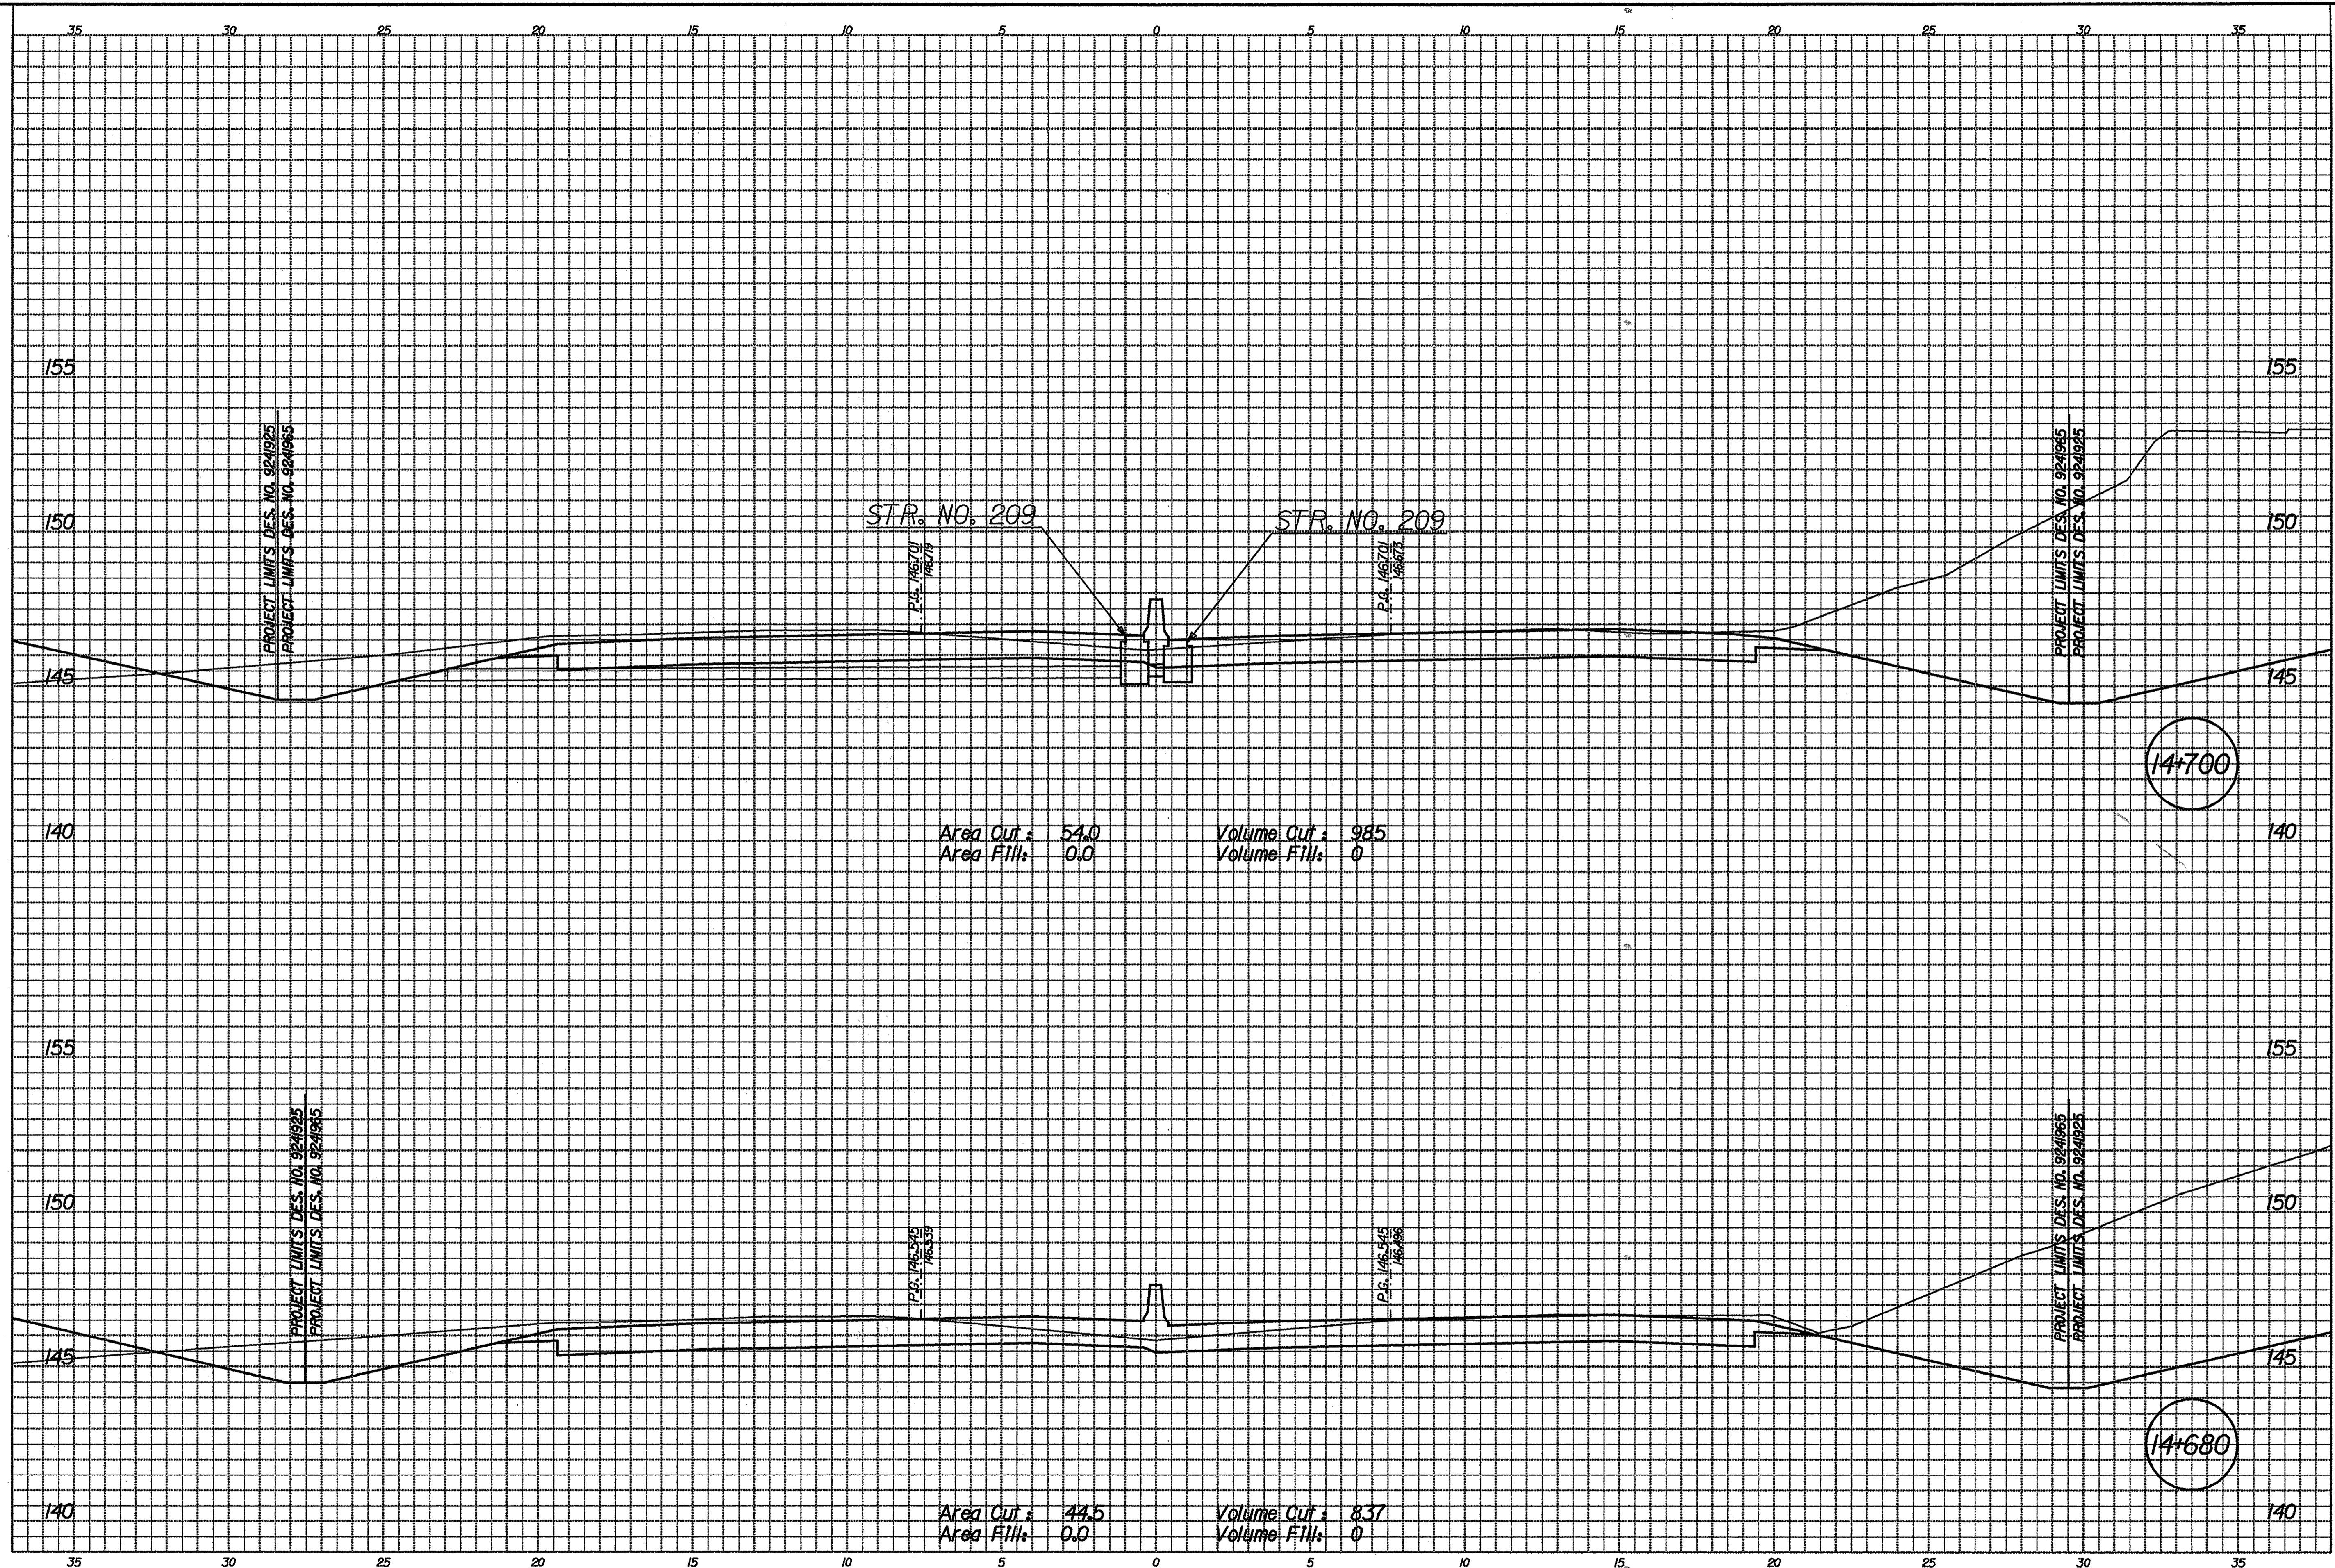


01-APR-2002 15:4
 T:\TRANSP\27606\03\031000.dgn

RECOMMENDED FOR APPROVAL _____	
DESIGN ENGINEER	DATE
DESIGNED: RJS/JMW	DRAWN: CPH
CHECKED: MRU	CHECKED: MRU

INDIANA
DEPARTMENT OF TRANSPORTATION

ROADWAY CROSS SECTIONS

HORIZONTAL SCALE 1/100	BRIDGE FILE
VERTICAL SCALE 1/100	DESIGNATION 924965
SURVEY BOOK	SHEETS
	104 of 130
CONTRACT R-24550	PROJECT IM-65-1 (40) 6

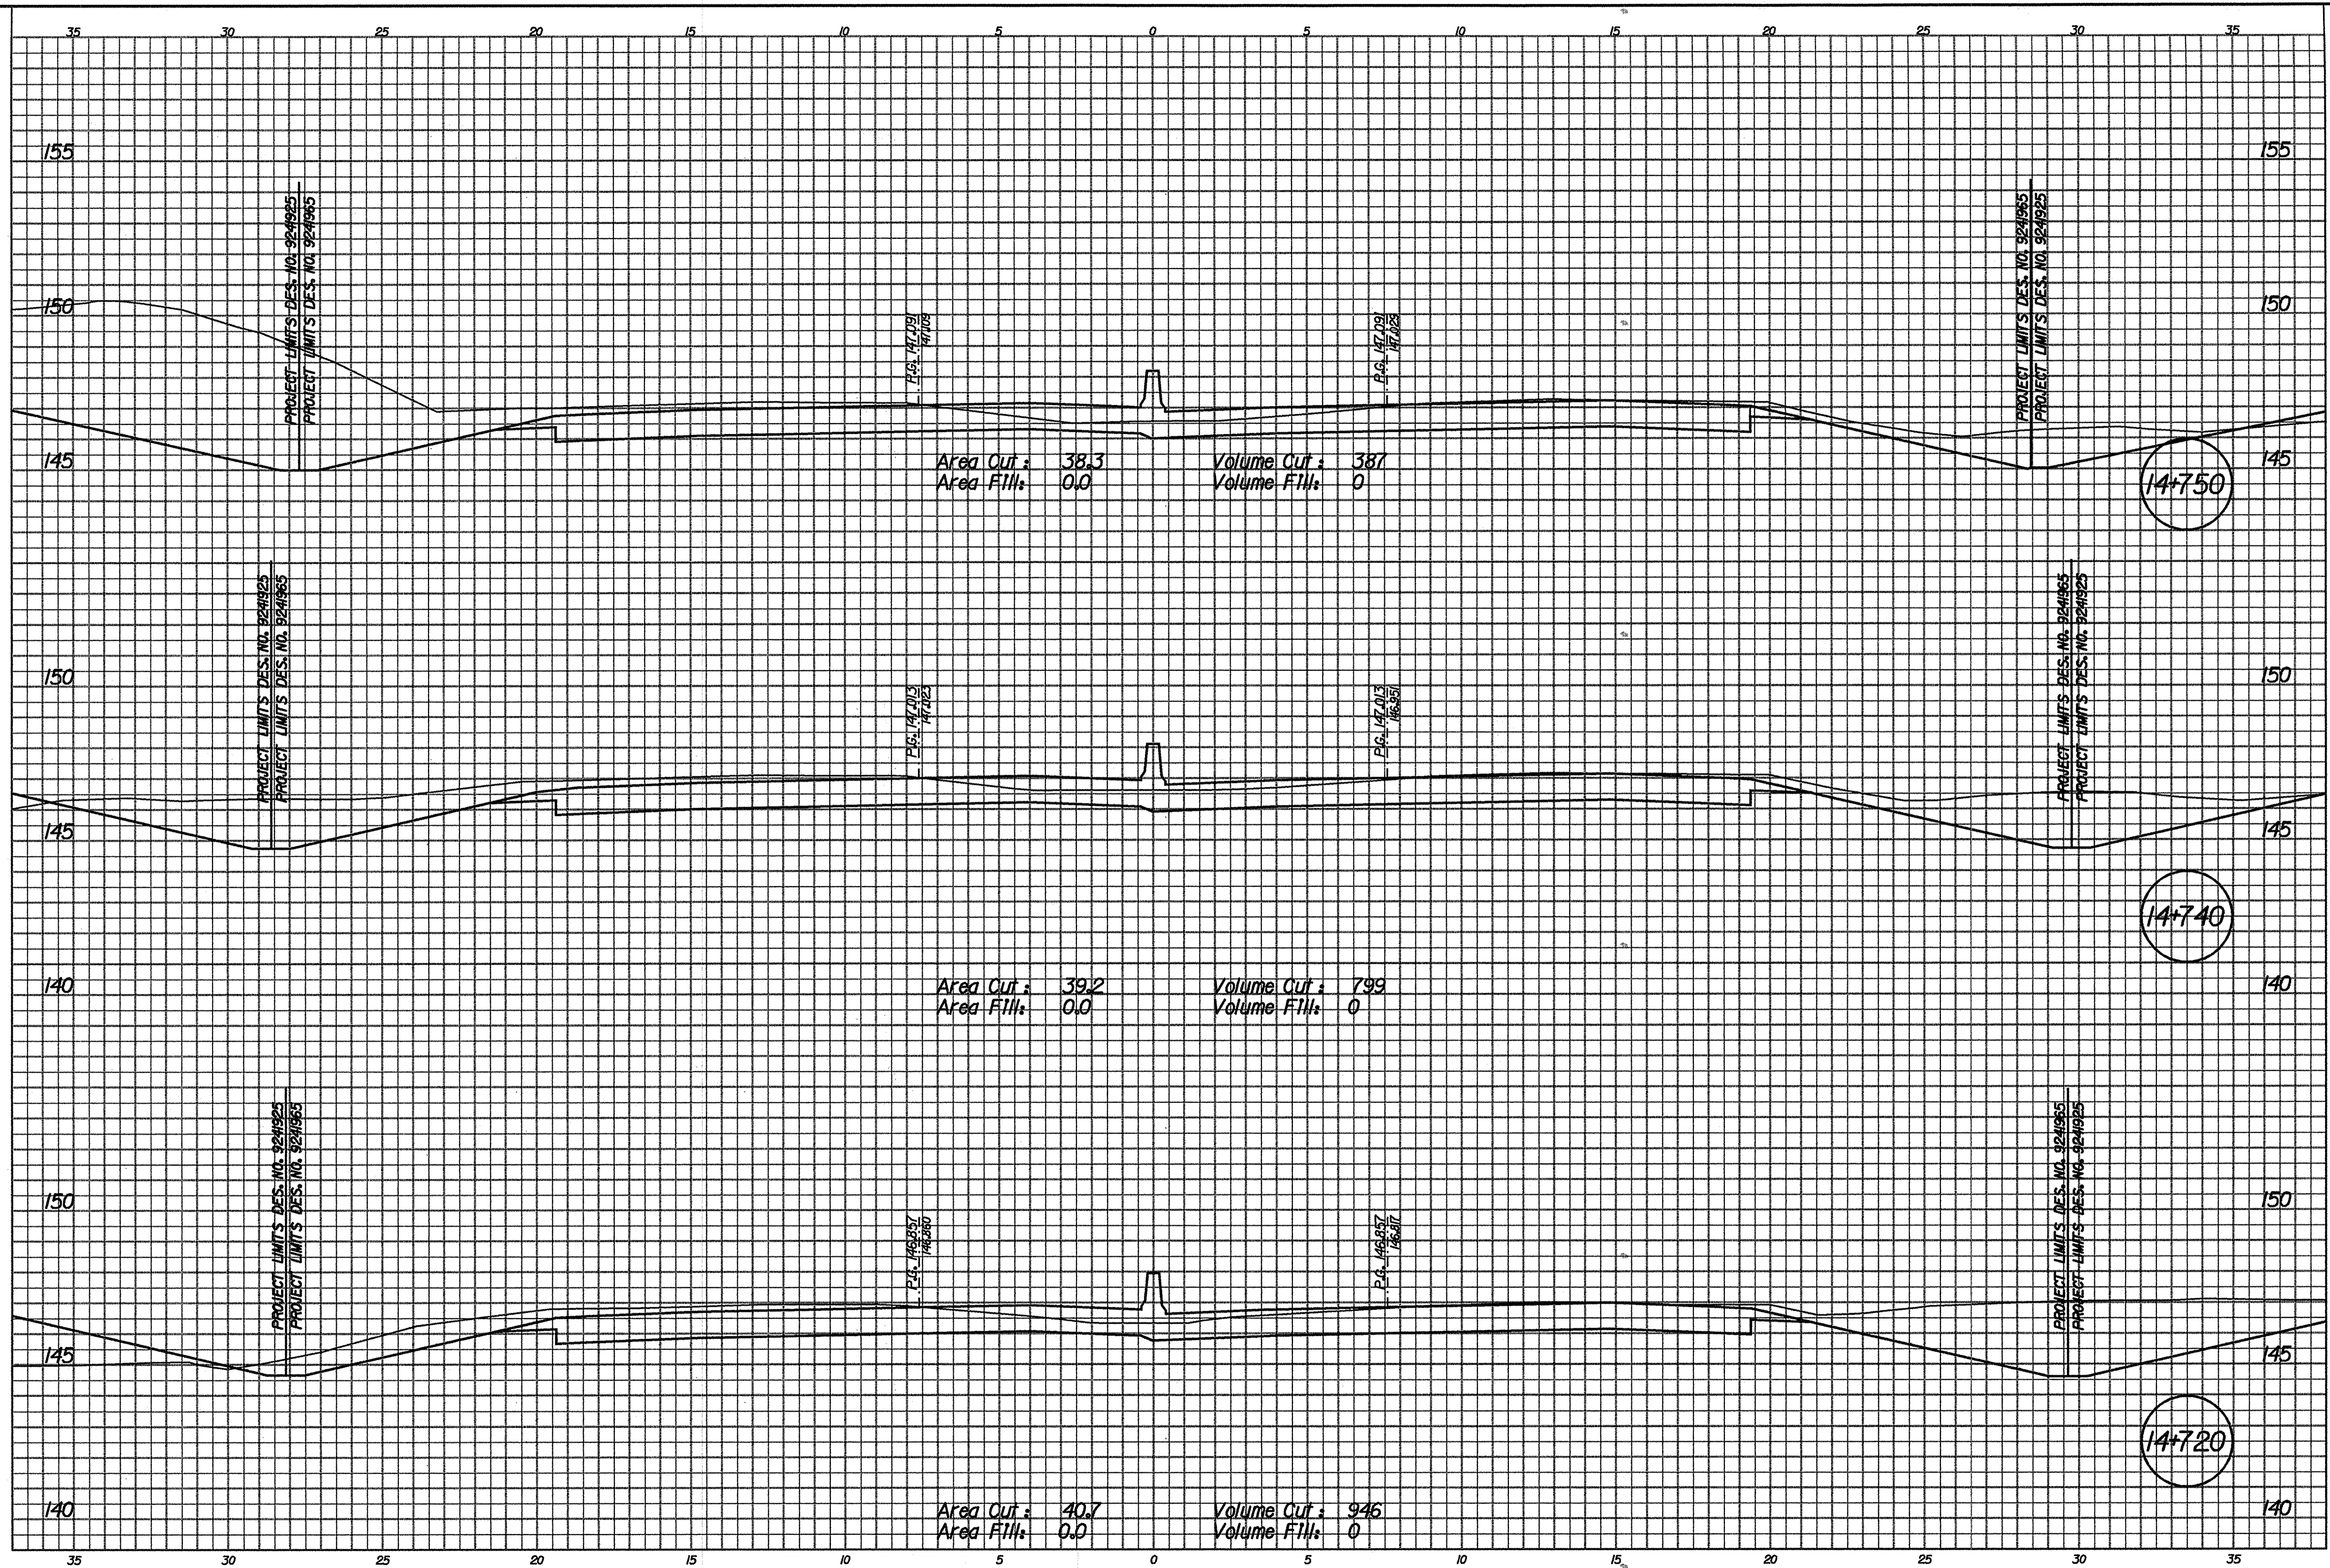


01-APR-2002 15:20
T:\TRANSP\27606\03\ec3\1000.dgn

RECOMMENDED FOR APPROVAL	
DESIGN ENGINEER	DATE
DESIGNED: RJS/JMW	DRAWN: CPH
CHECKED: MRU	CHECKED: MRU

INDIANA
DEPARTMENT OF TRANSPORTATION

ROADWAY CROSS SECTIONS

HORIZONTAL SCALE 1/100	BRIDGE FILE
VERTICAL SCALE 1/100	DESIGNATION 924965
SURVEY BOOK	SHEETS 105 of 130
CONTRACT R-24550	PROJECT IM-65-1 (140) 6

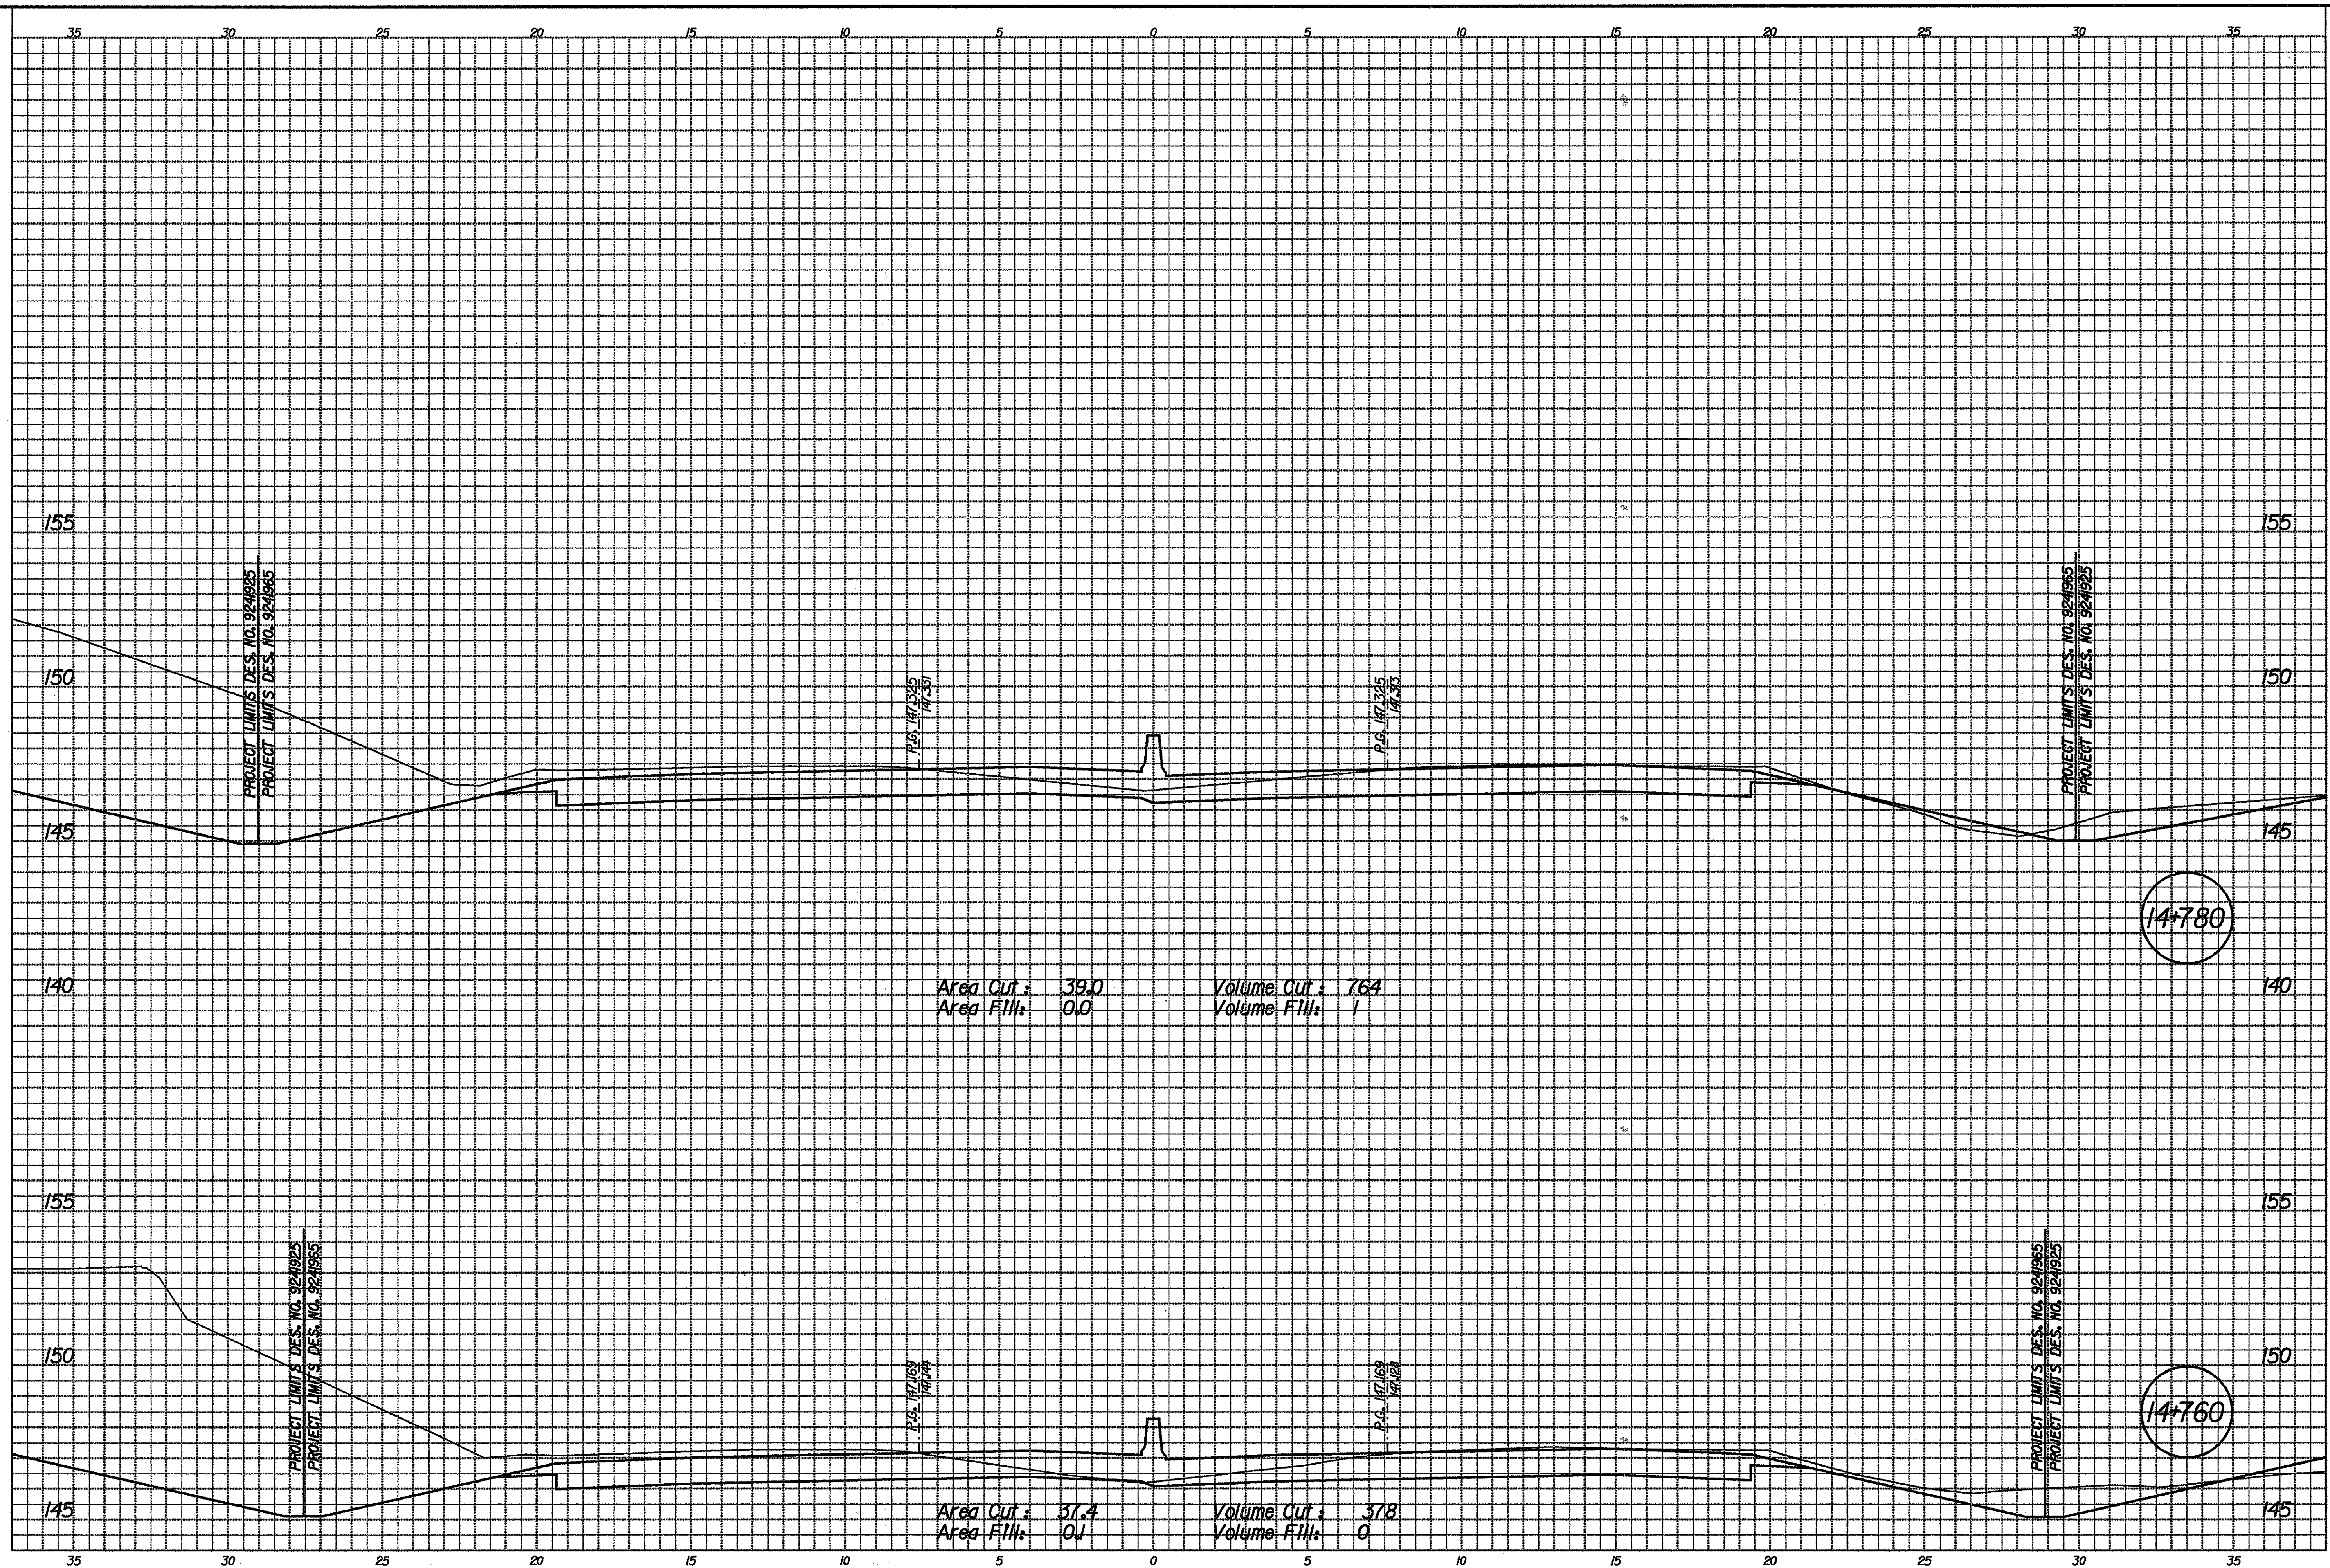


01-APR-2002 16:48
 T:\TRANSPAZ7606\31000\04gn

RECOMMENDED FOR APPROVAL	
DESIGN ENGINEER	DATE
DESIGNED: RJS/JMW	DRAWN: CPH
CHECKED: MRU	CHECKED: MRU


INDIANA
DEPARTMENT OF TRANSPORTATION

ROADWAY CROSS SECTIONS

HORIZONTAL SCALE 1/100	BRIDGE FILE
VERTICAL SCALE 1/100	DESIGNATION 9241965
SURVEY BOOK	SHEETS 106 of 130
CONTRACT R-24550	PROJECT IM-65-1 (140) 6

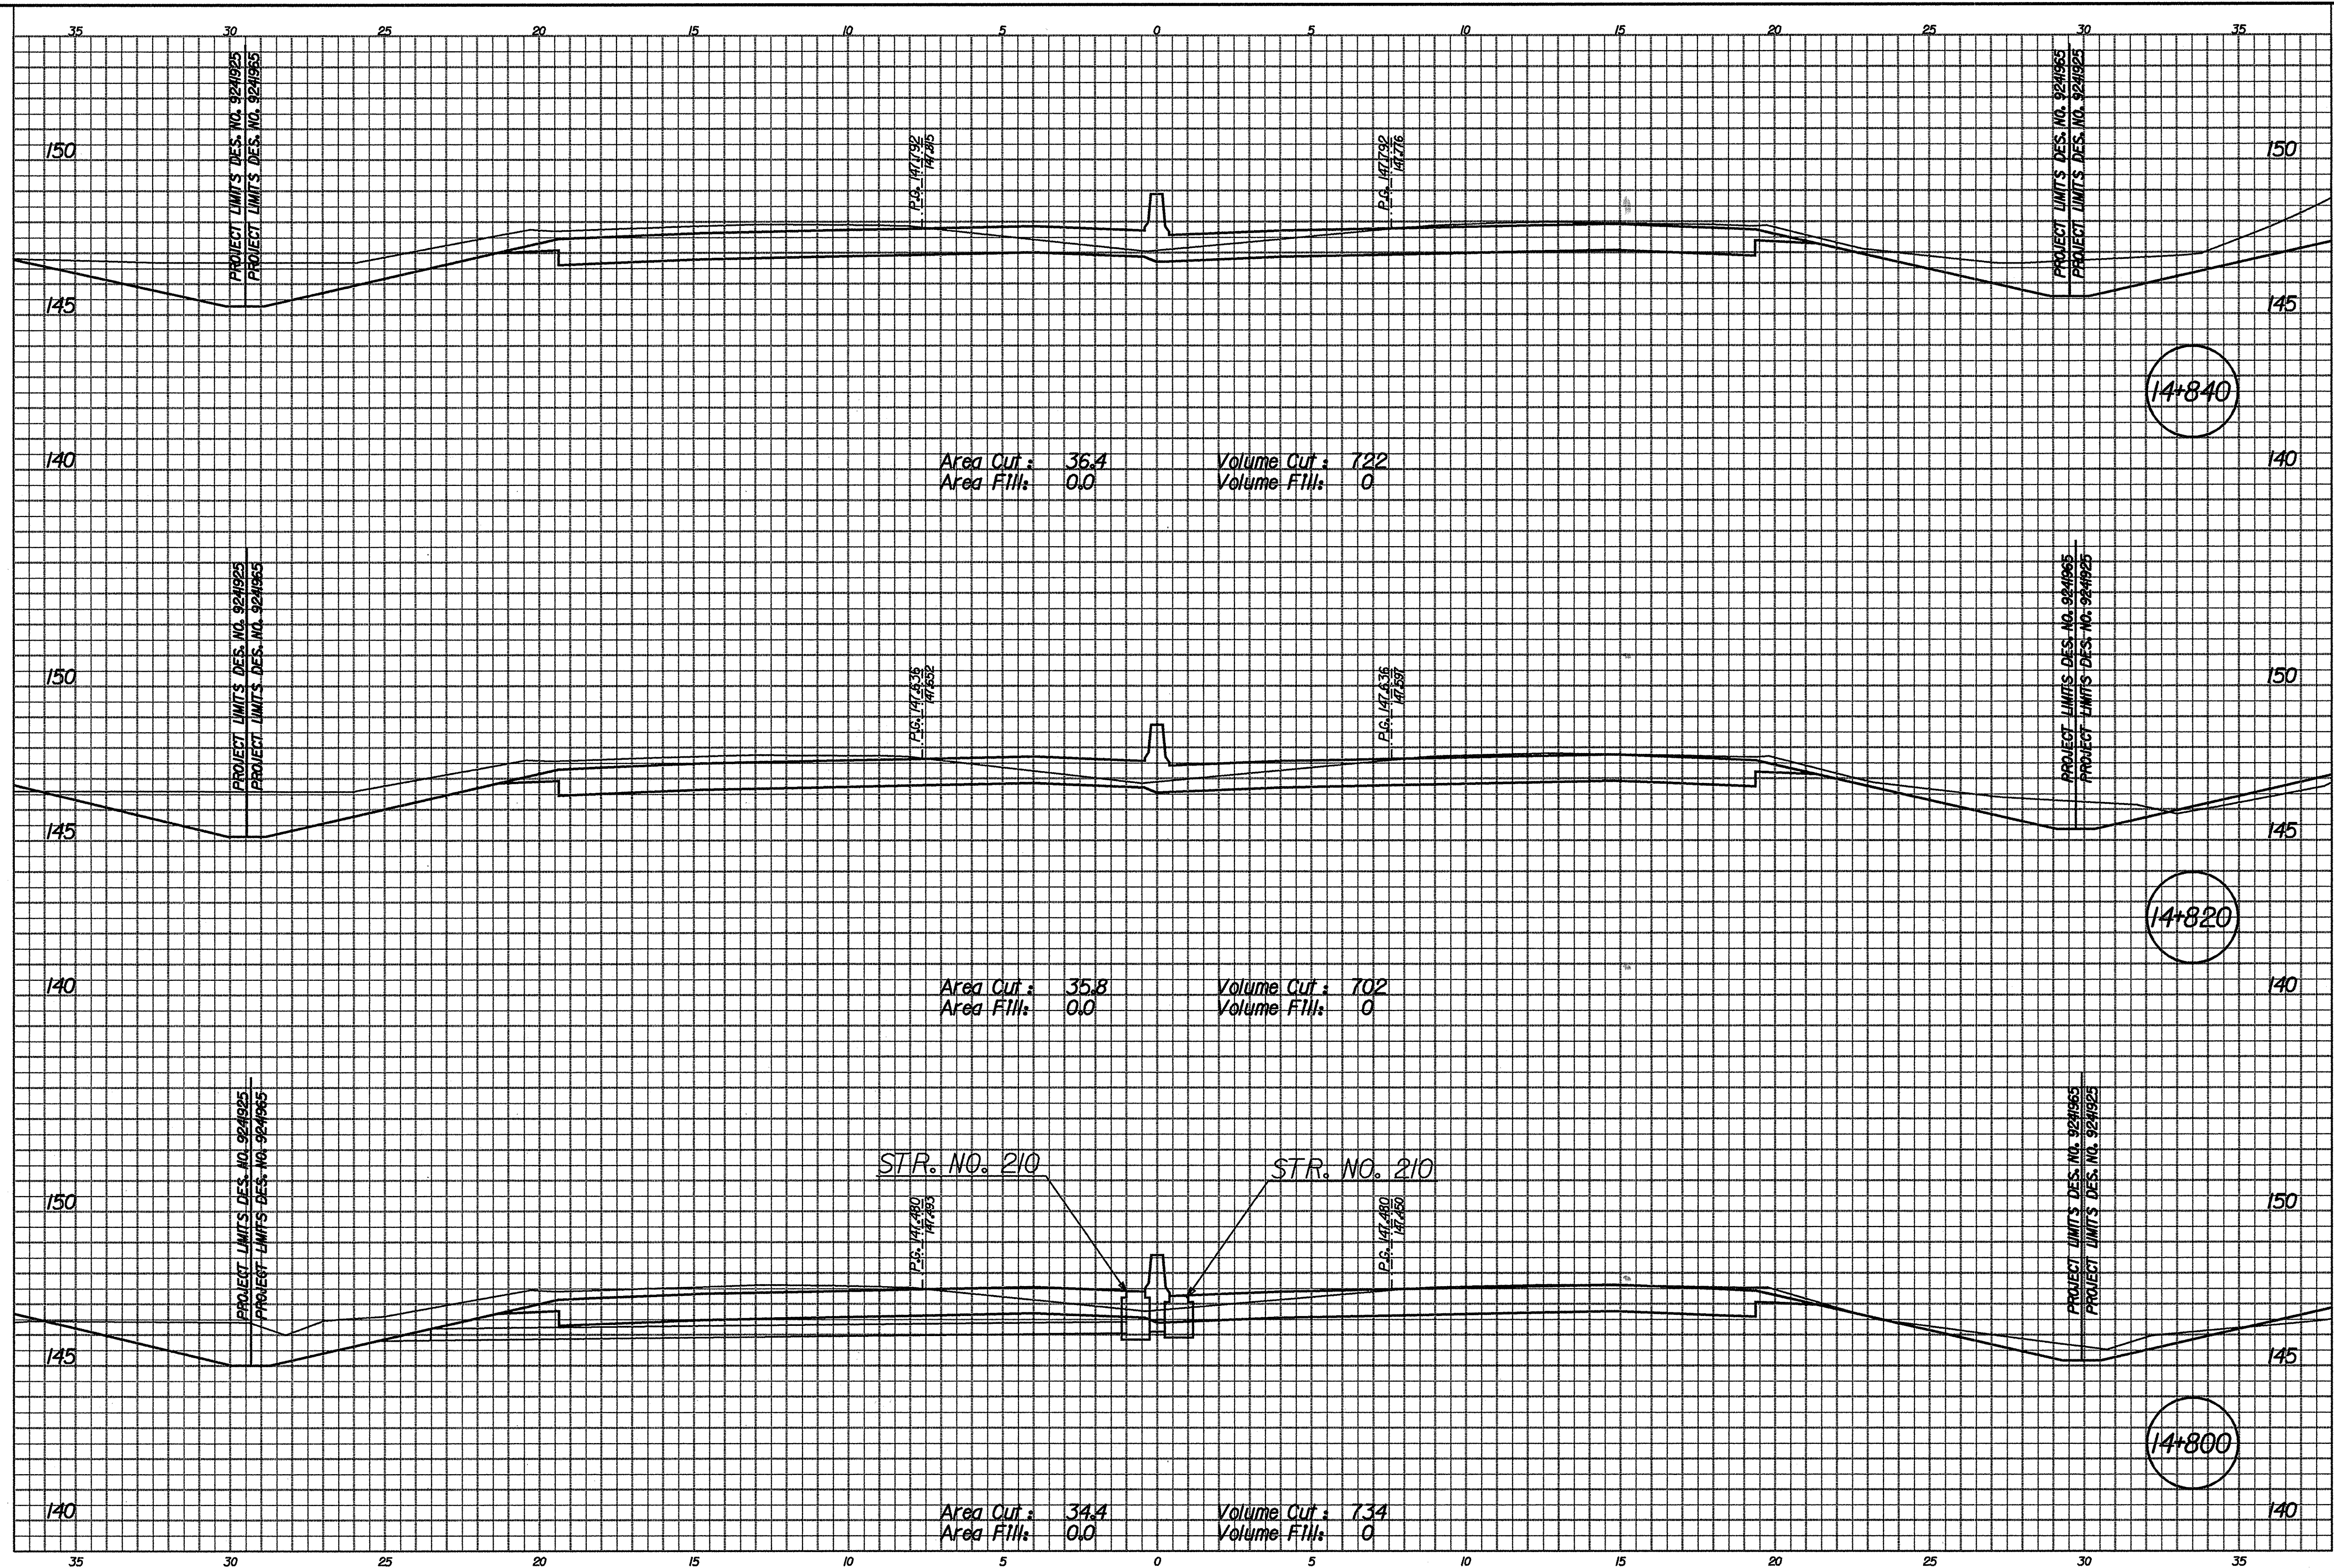


STR. NO. 210

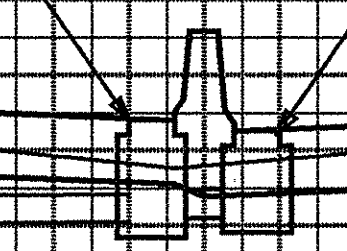


01-APR-2002 16:54
 T:\TRANSP\27606\13\w3\1000.dgn

RECOMMENDED FOR APPROVAL	DESIGN ENGINEER		DATE	INDIANA DEPARTMENT OF TRANSPORTATION		HORIZONTAL SCALE	BRIDGE FILE
	DESIGNED: RJS/JMM		DRAWN: CPH			VERTICAL SCALE	DESIGNATION
CHECKED: MRU	CHECKED: MRU			ROADWAY CROSS SECTIONS		1/100	924965
						1/100	
						SURVEY BOOK	SHEETS
						CONTRACT	107 of 130
						R-24550	PROJECT
							INF-65-1 (140) 6

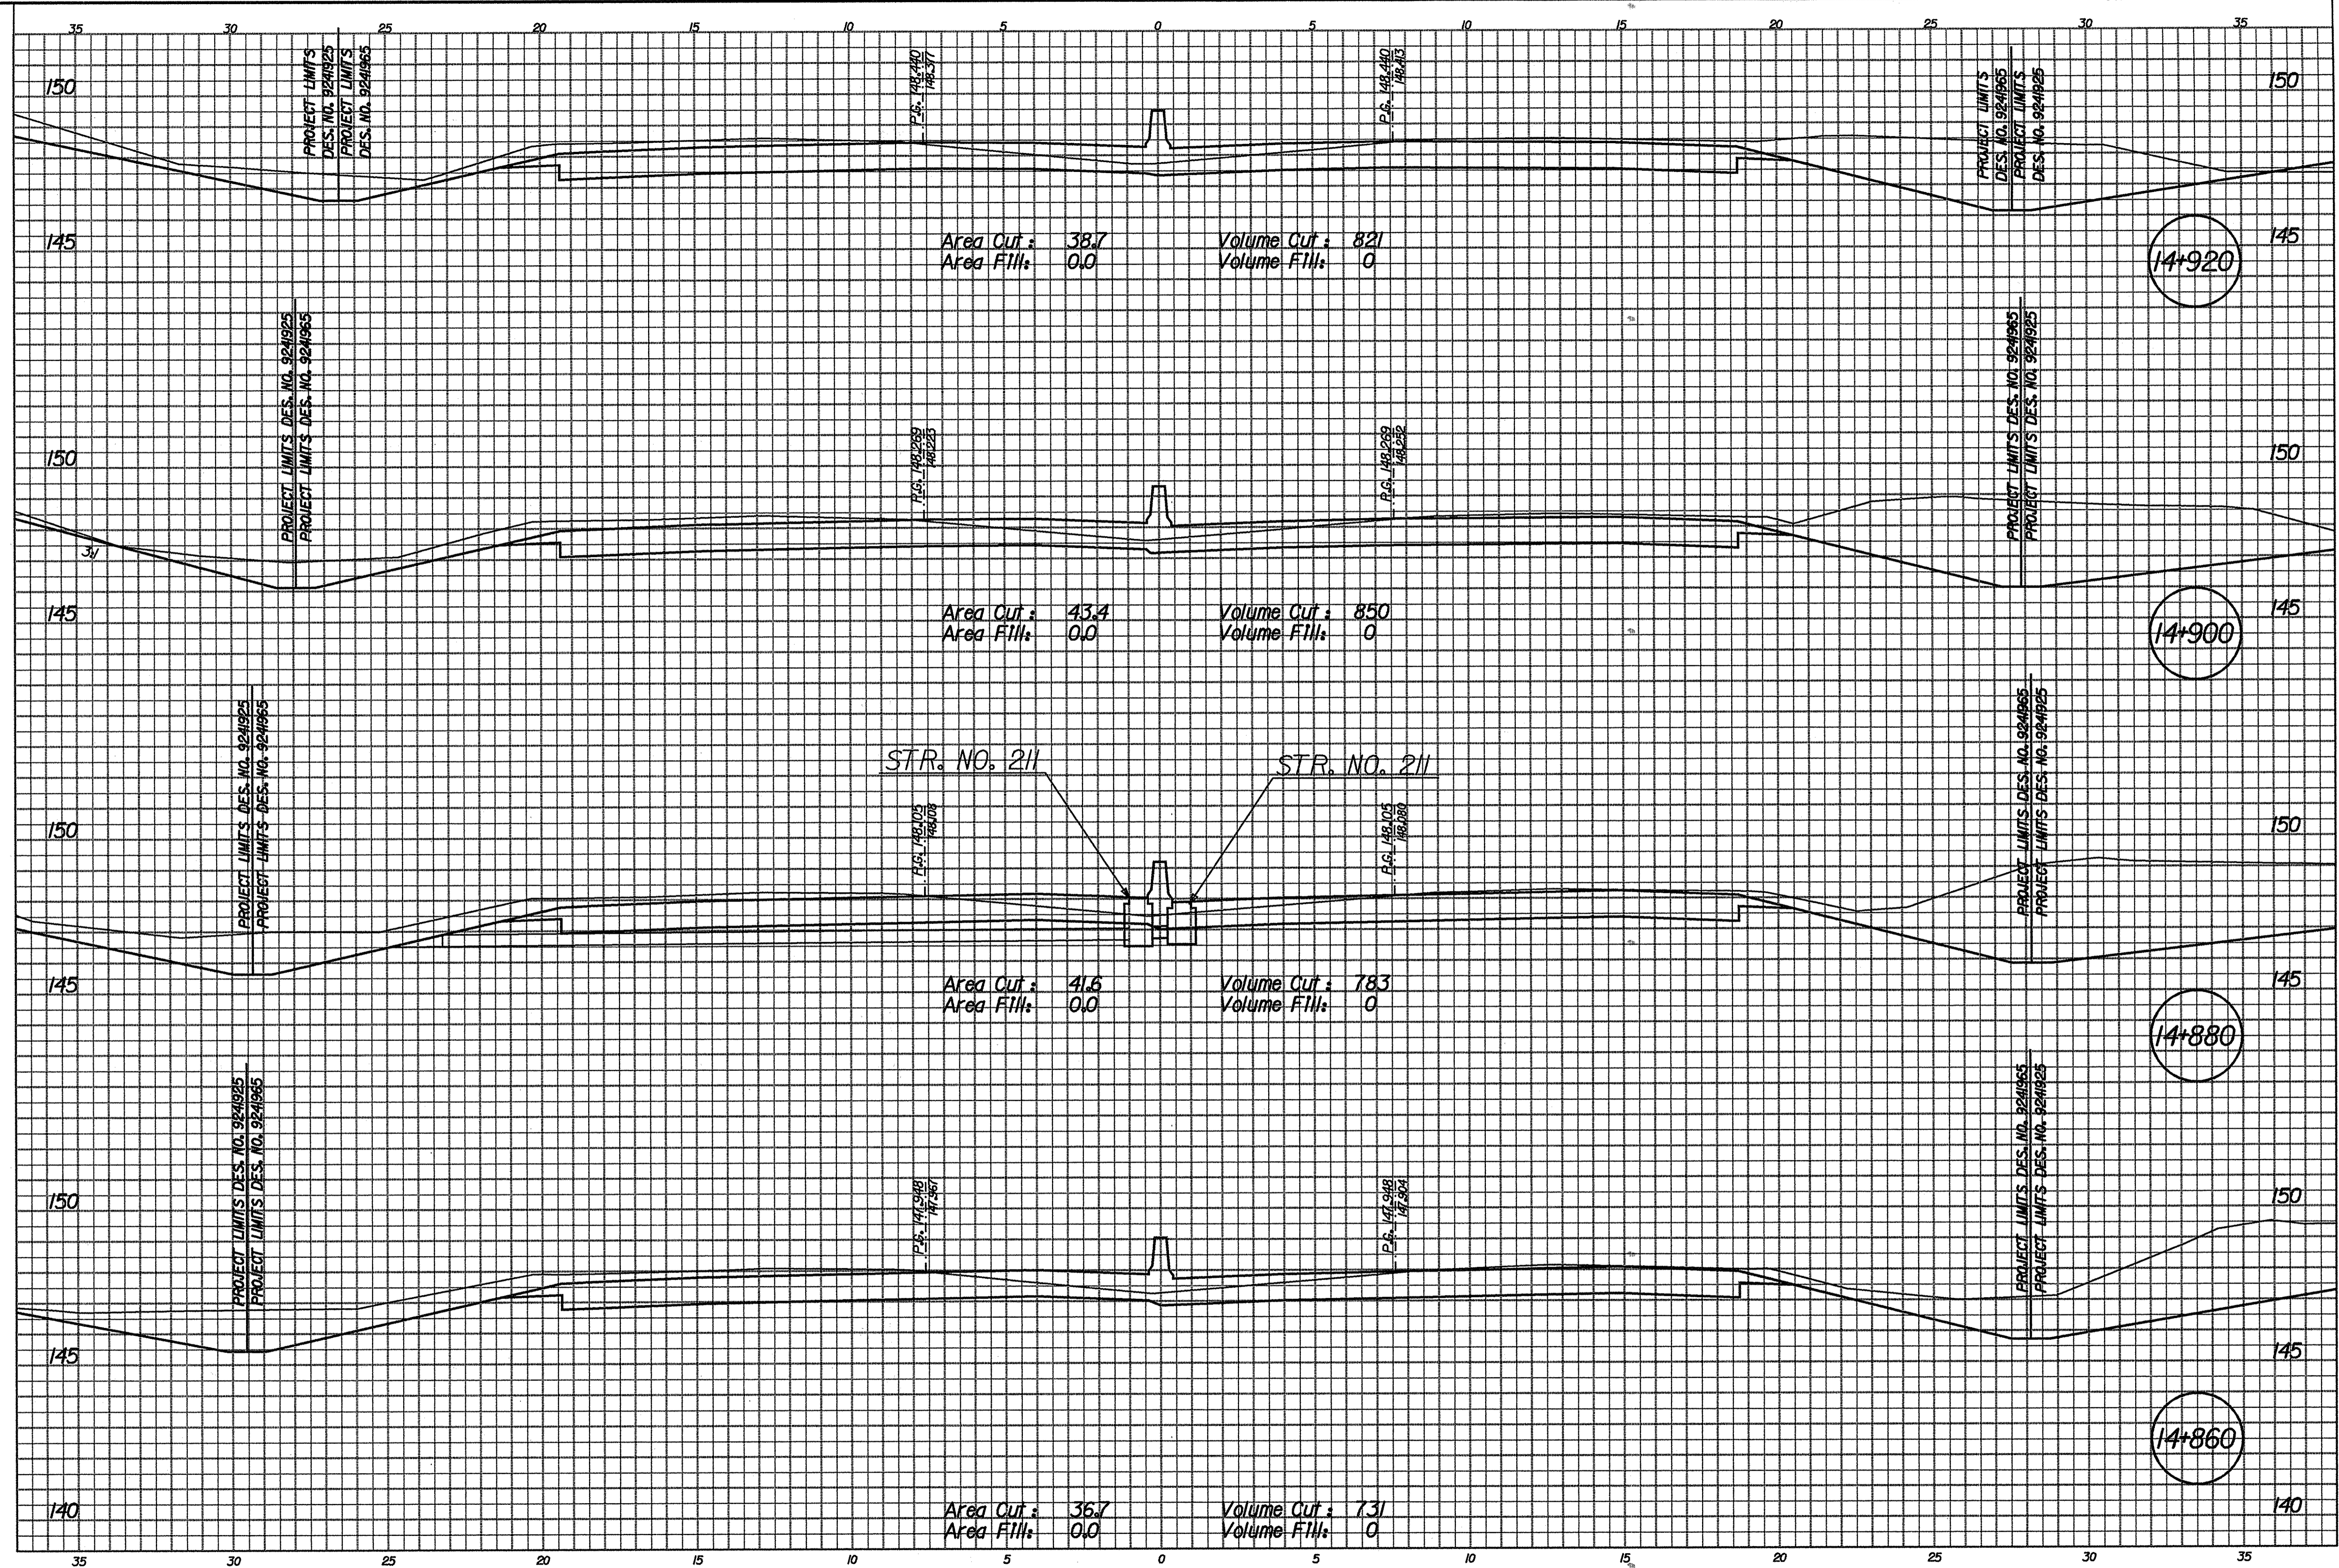

STR. NO. 211

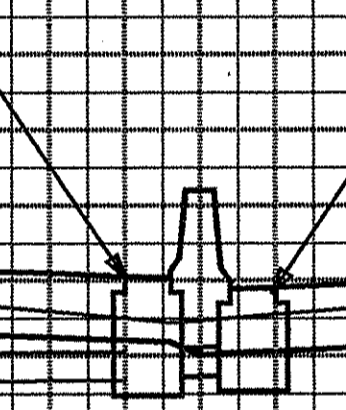


01-APR-2002 15:44 T:\TRANSF\27606\13\ec3\1000.dgn

RECOMMENDED FOR APPROVAL	
DESIGN ENGINEER	DATE
DESIGNED: RJS/JMW	DRAWN: CPH
CHECKED: MRU	CHECKED: MRU

INDIANA
DEPARTMENT OF TRANSPORTATION

ROADWAY CROSS SECTIONS

HORIZONTAL SCALE 1/100	BRIDGE FILE
VERTICAL SCALE 1/100	DESIGNATION 924965
SURVEY BOOK	SHEETS 108 of 130
CONTRACT R-24550	PROJECT IM-65-1(140) 6

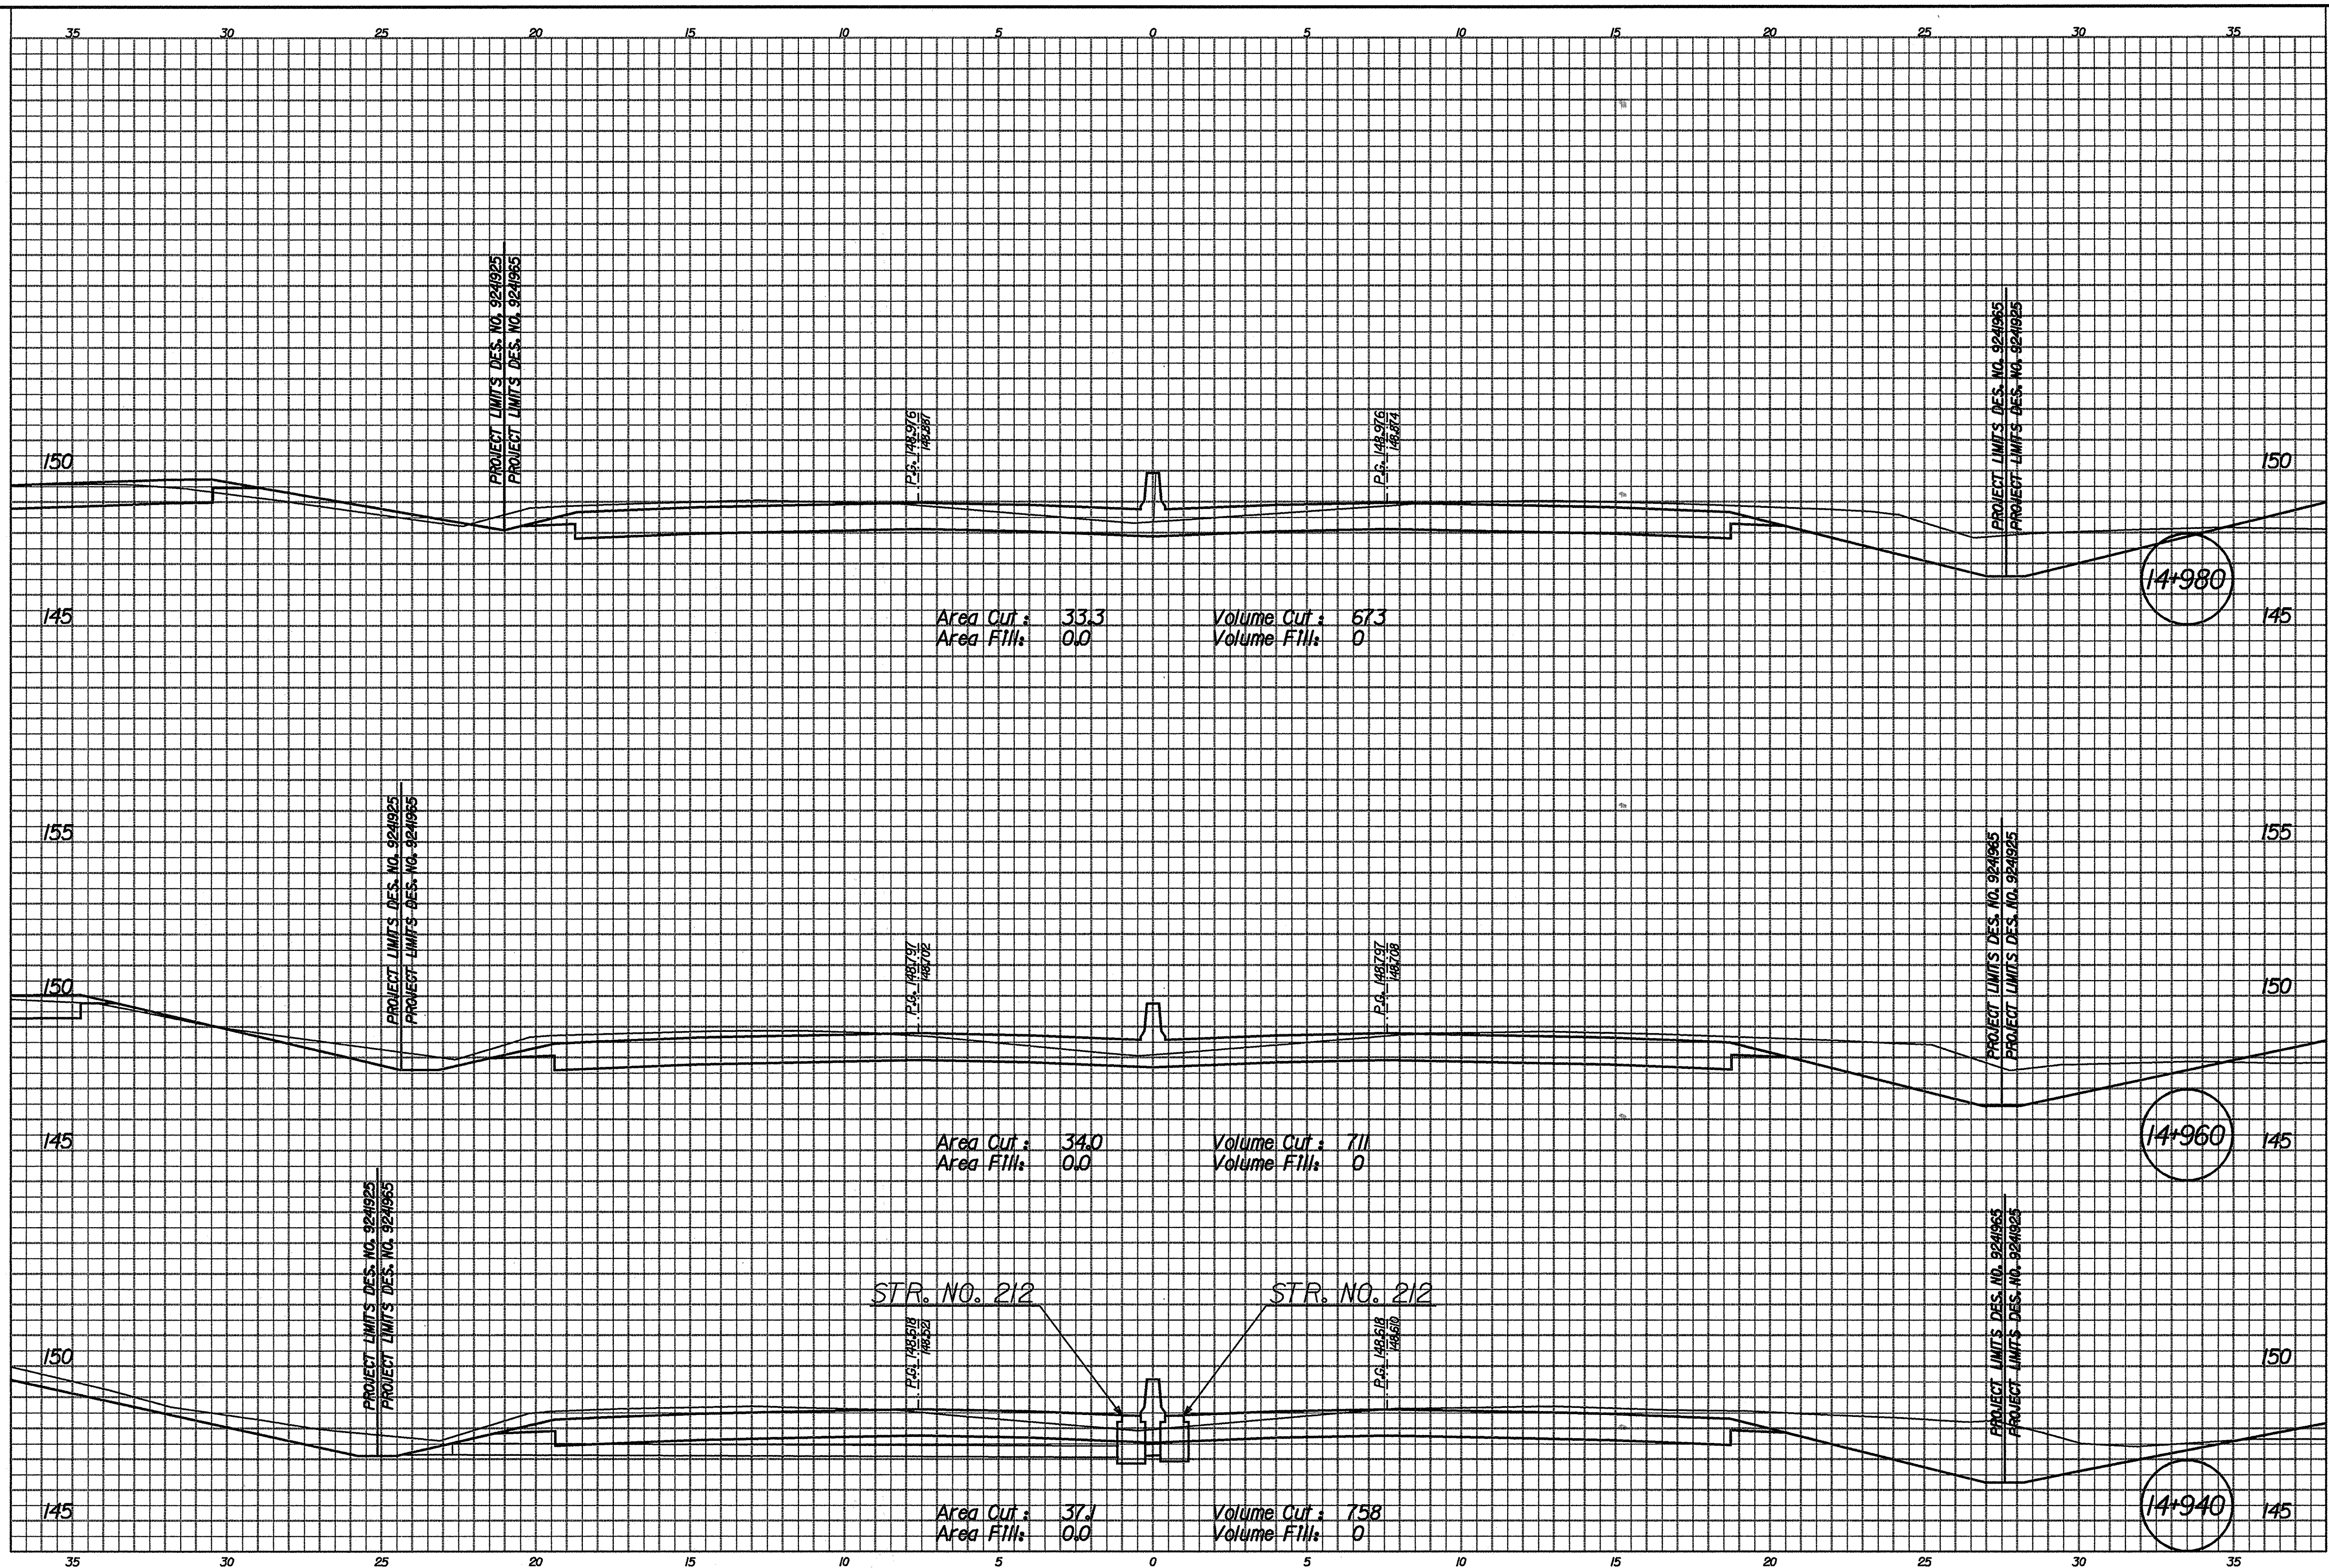


01-APR-2002 15:49
T:\TRANSP\F\60613\03\0001.dgn

RECOMMENDED FOR APPROVAL _____	
DESIGN ENGINEER	DATE
DESIGNED: RJS/JMM	DRAWN: CPH
CHECKED: MRU	CHECKED: MRU

INDIANA
DEPARTMENT OF TRANSPORTATION


ROADWAY CROSS SECTIONS

HORIZONTAL SCALE 1"=100'	BRIDGE FILE
VERTICAL SCALE 1"=100'	DESIGNATION 924965
SURVEY BOOK	SHEETS 109 of 130
CONTRACT R-24550	PROJECT IN-65-1(40) 6

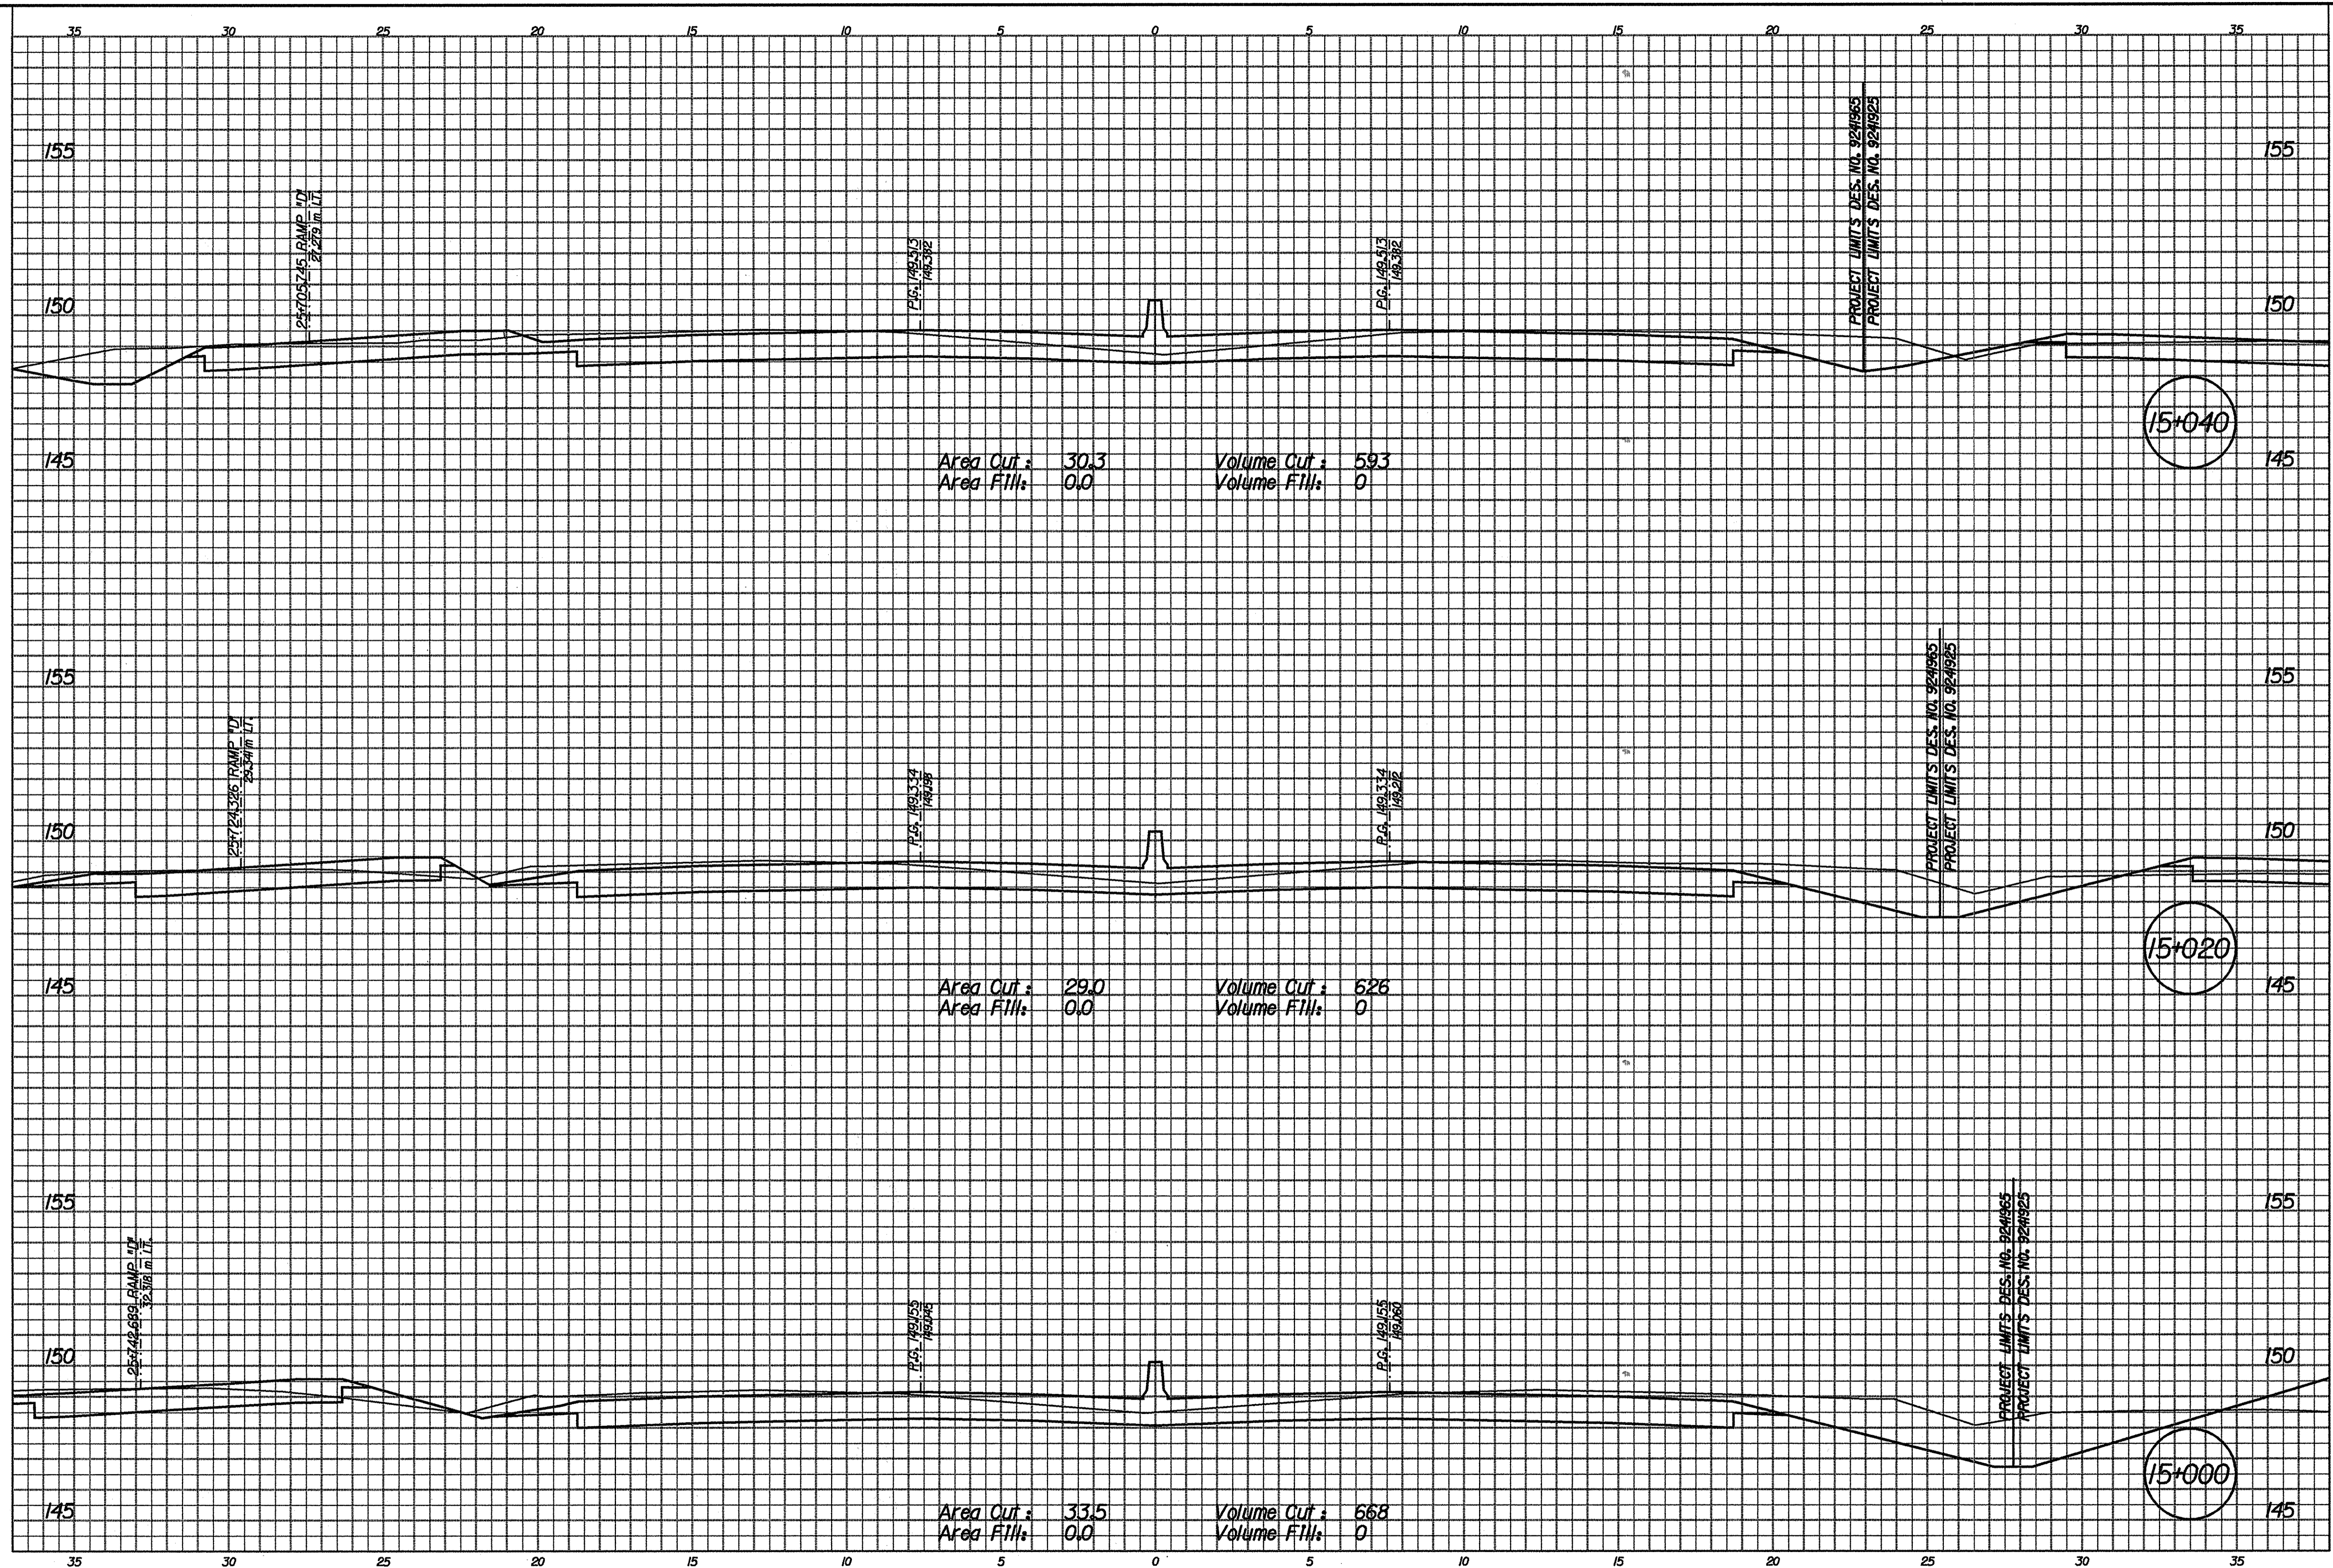

01-APR-2002 15:55
 T:\TRANSP\F27605103\031000.dgn

	INDIANA DEPARTMENT OF TRANSPORTATION	HORIZONTAL SCALE 1"=100' VERTICAL SCALE 1"=100'	BRIDGE FILE DESIGNATION 924965
RECOMMENDED FOR APPROVAL _____ DESIGN ENGINEER DATE	ROADWAY CROSS SECTIONS	SURVEY BOOK CONTRACT R-24550	SHEETS 110 of 130 PROJECT IM-65-1(140) 6
DESIGNED: RJS/JMM CHECKED: MRU	DRAWN: CPH CHECKED: MRU		

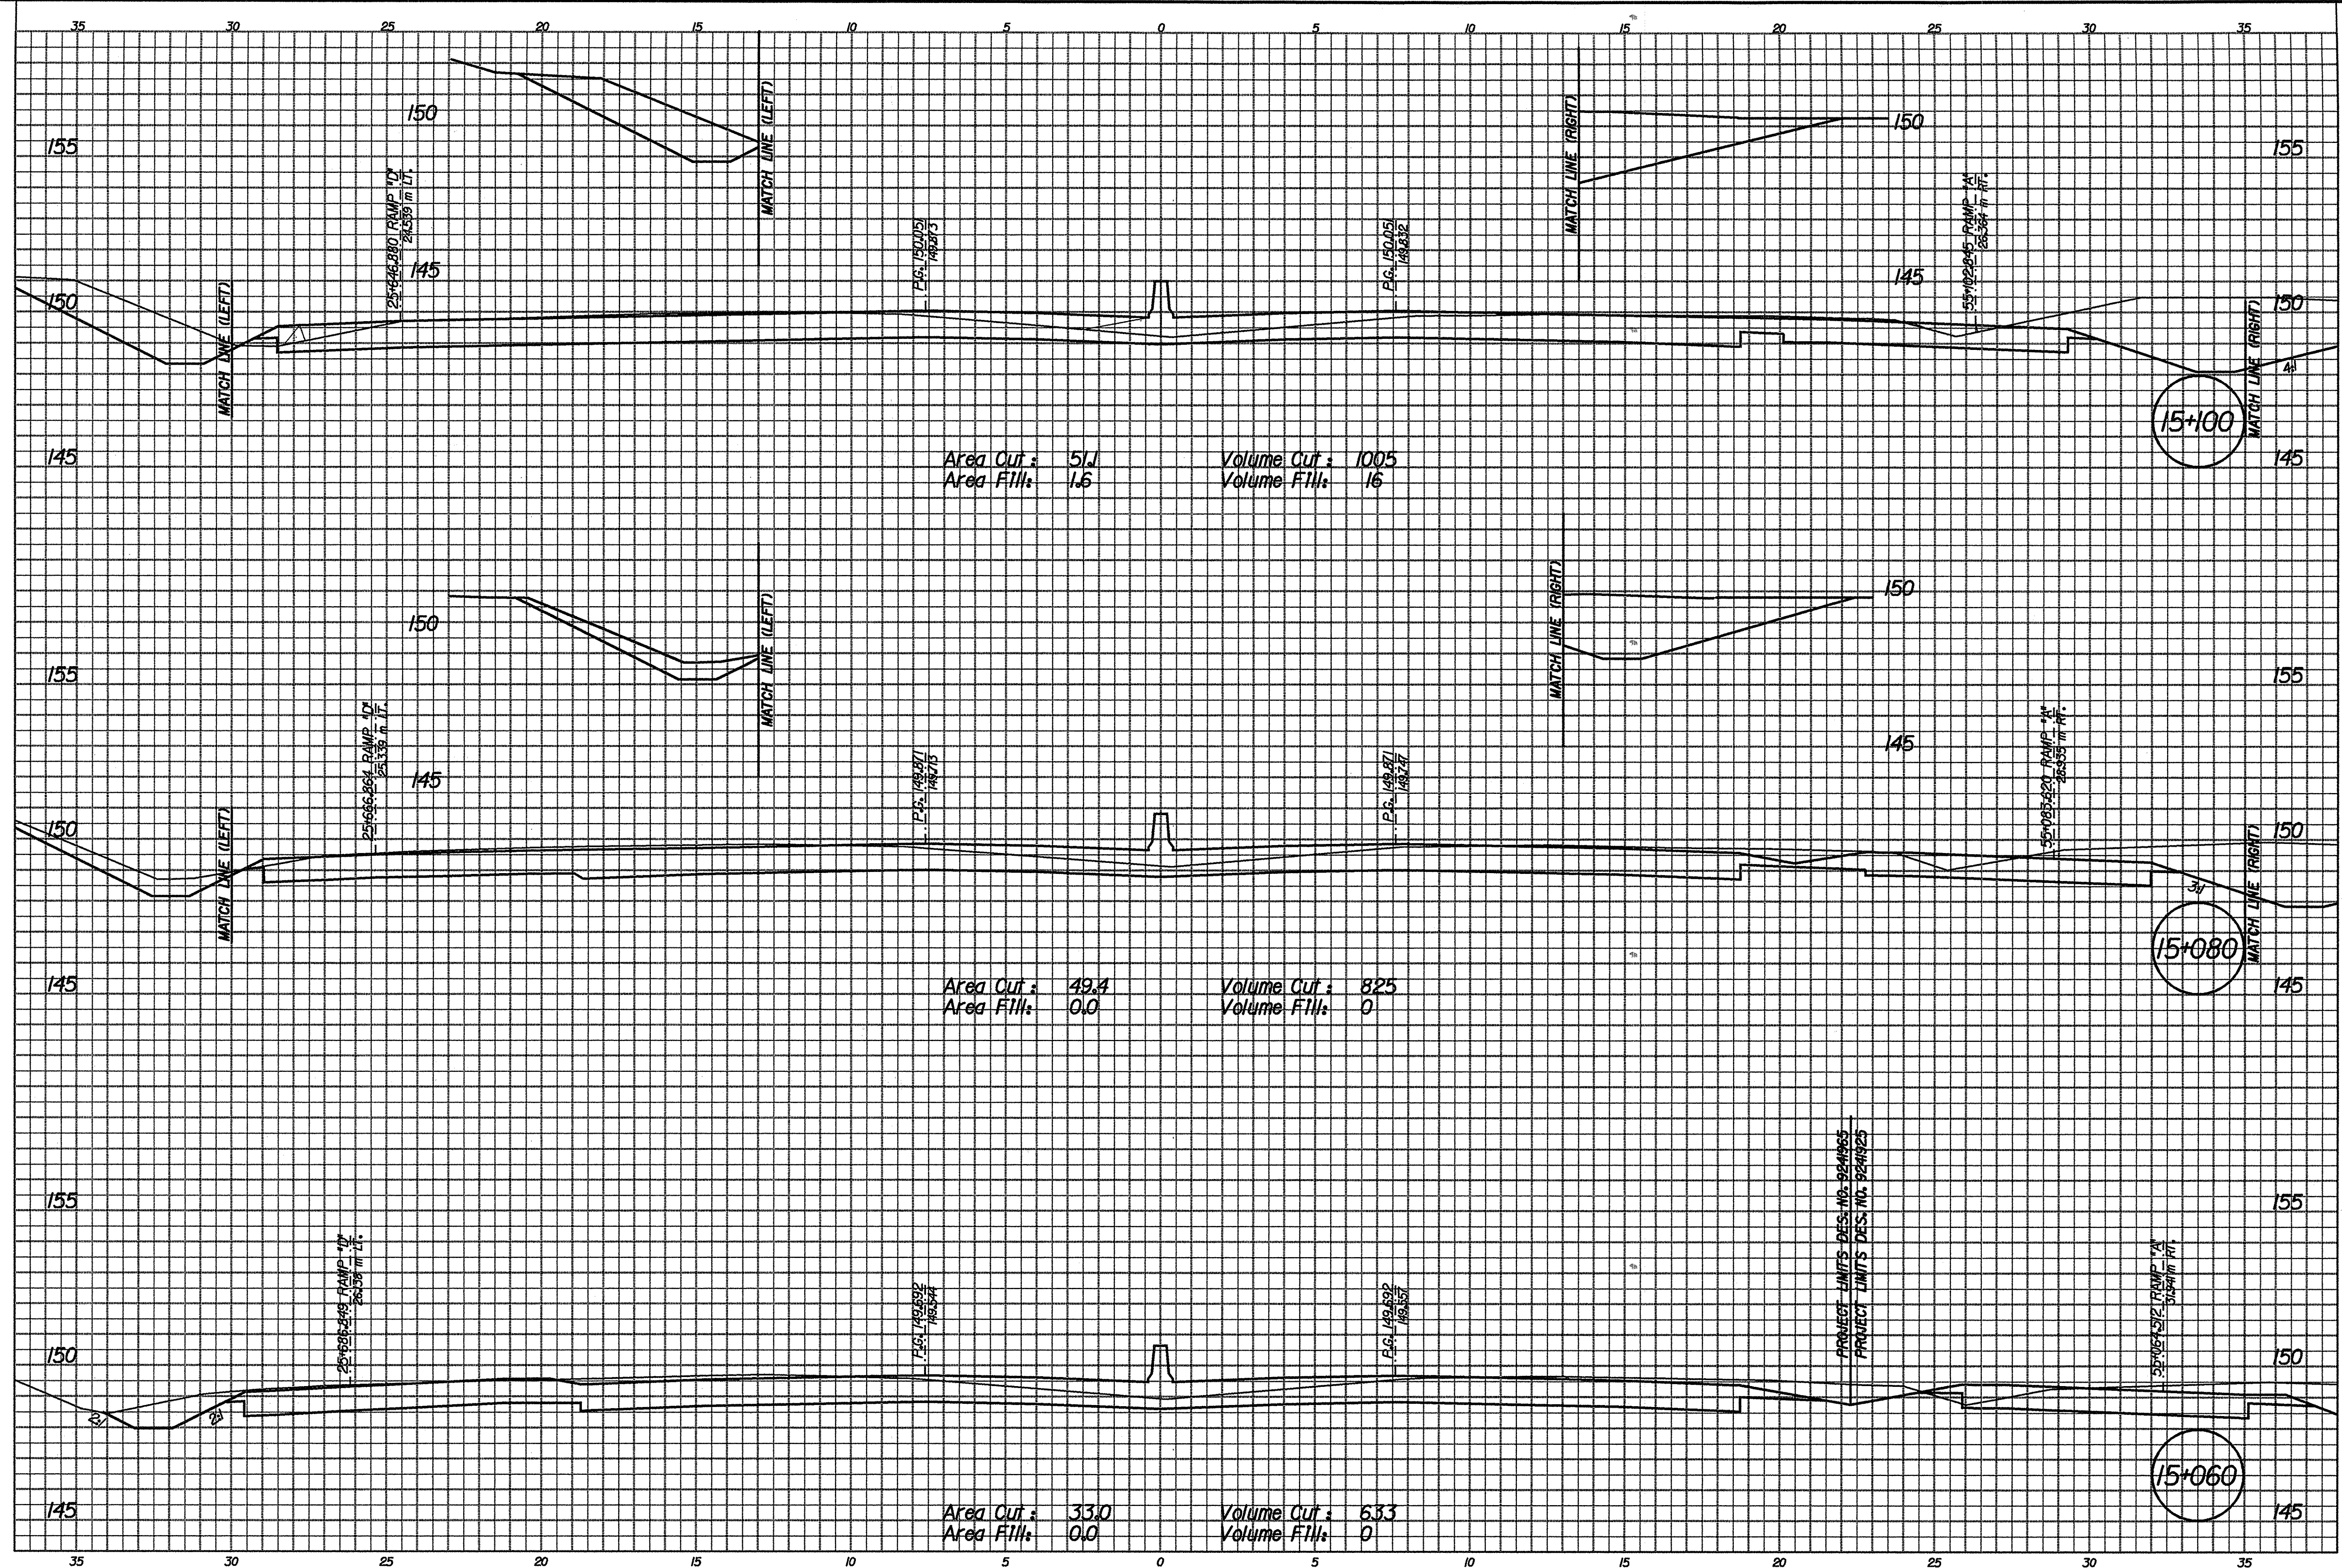


01-APR-2002 16:01
T:\TRANSP\27606\3\ec3\1000.dgn

RECOMMENDED FOR APPROVAL		DESIGN ENGINEER		DATE	
DESIGNED:	RJS/JMM	DRAWN:	CPH		
CHECKED:	MRU	CHECKED:	MRU		

INDIANA
DEPARTMENT OF TRANSPORTATION


ROADWAY CROSS SECTIONS

HORIZONTAL SCALE	1"=100'	BRIDGE FILE	
VERTICAL SCALE	1"=10'	DESIGNATION	9241965
SURVEY BOOK		SHEETS	III of 130
CONTRACT	R-24550	PROJECT	IM-65-1(140) 6

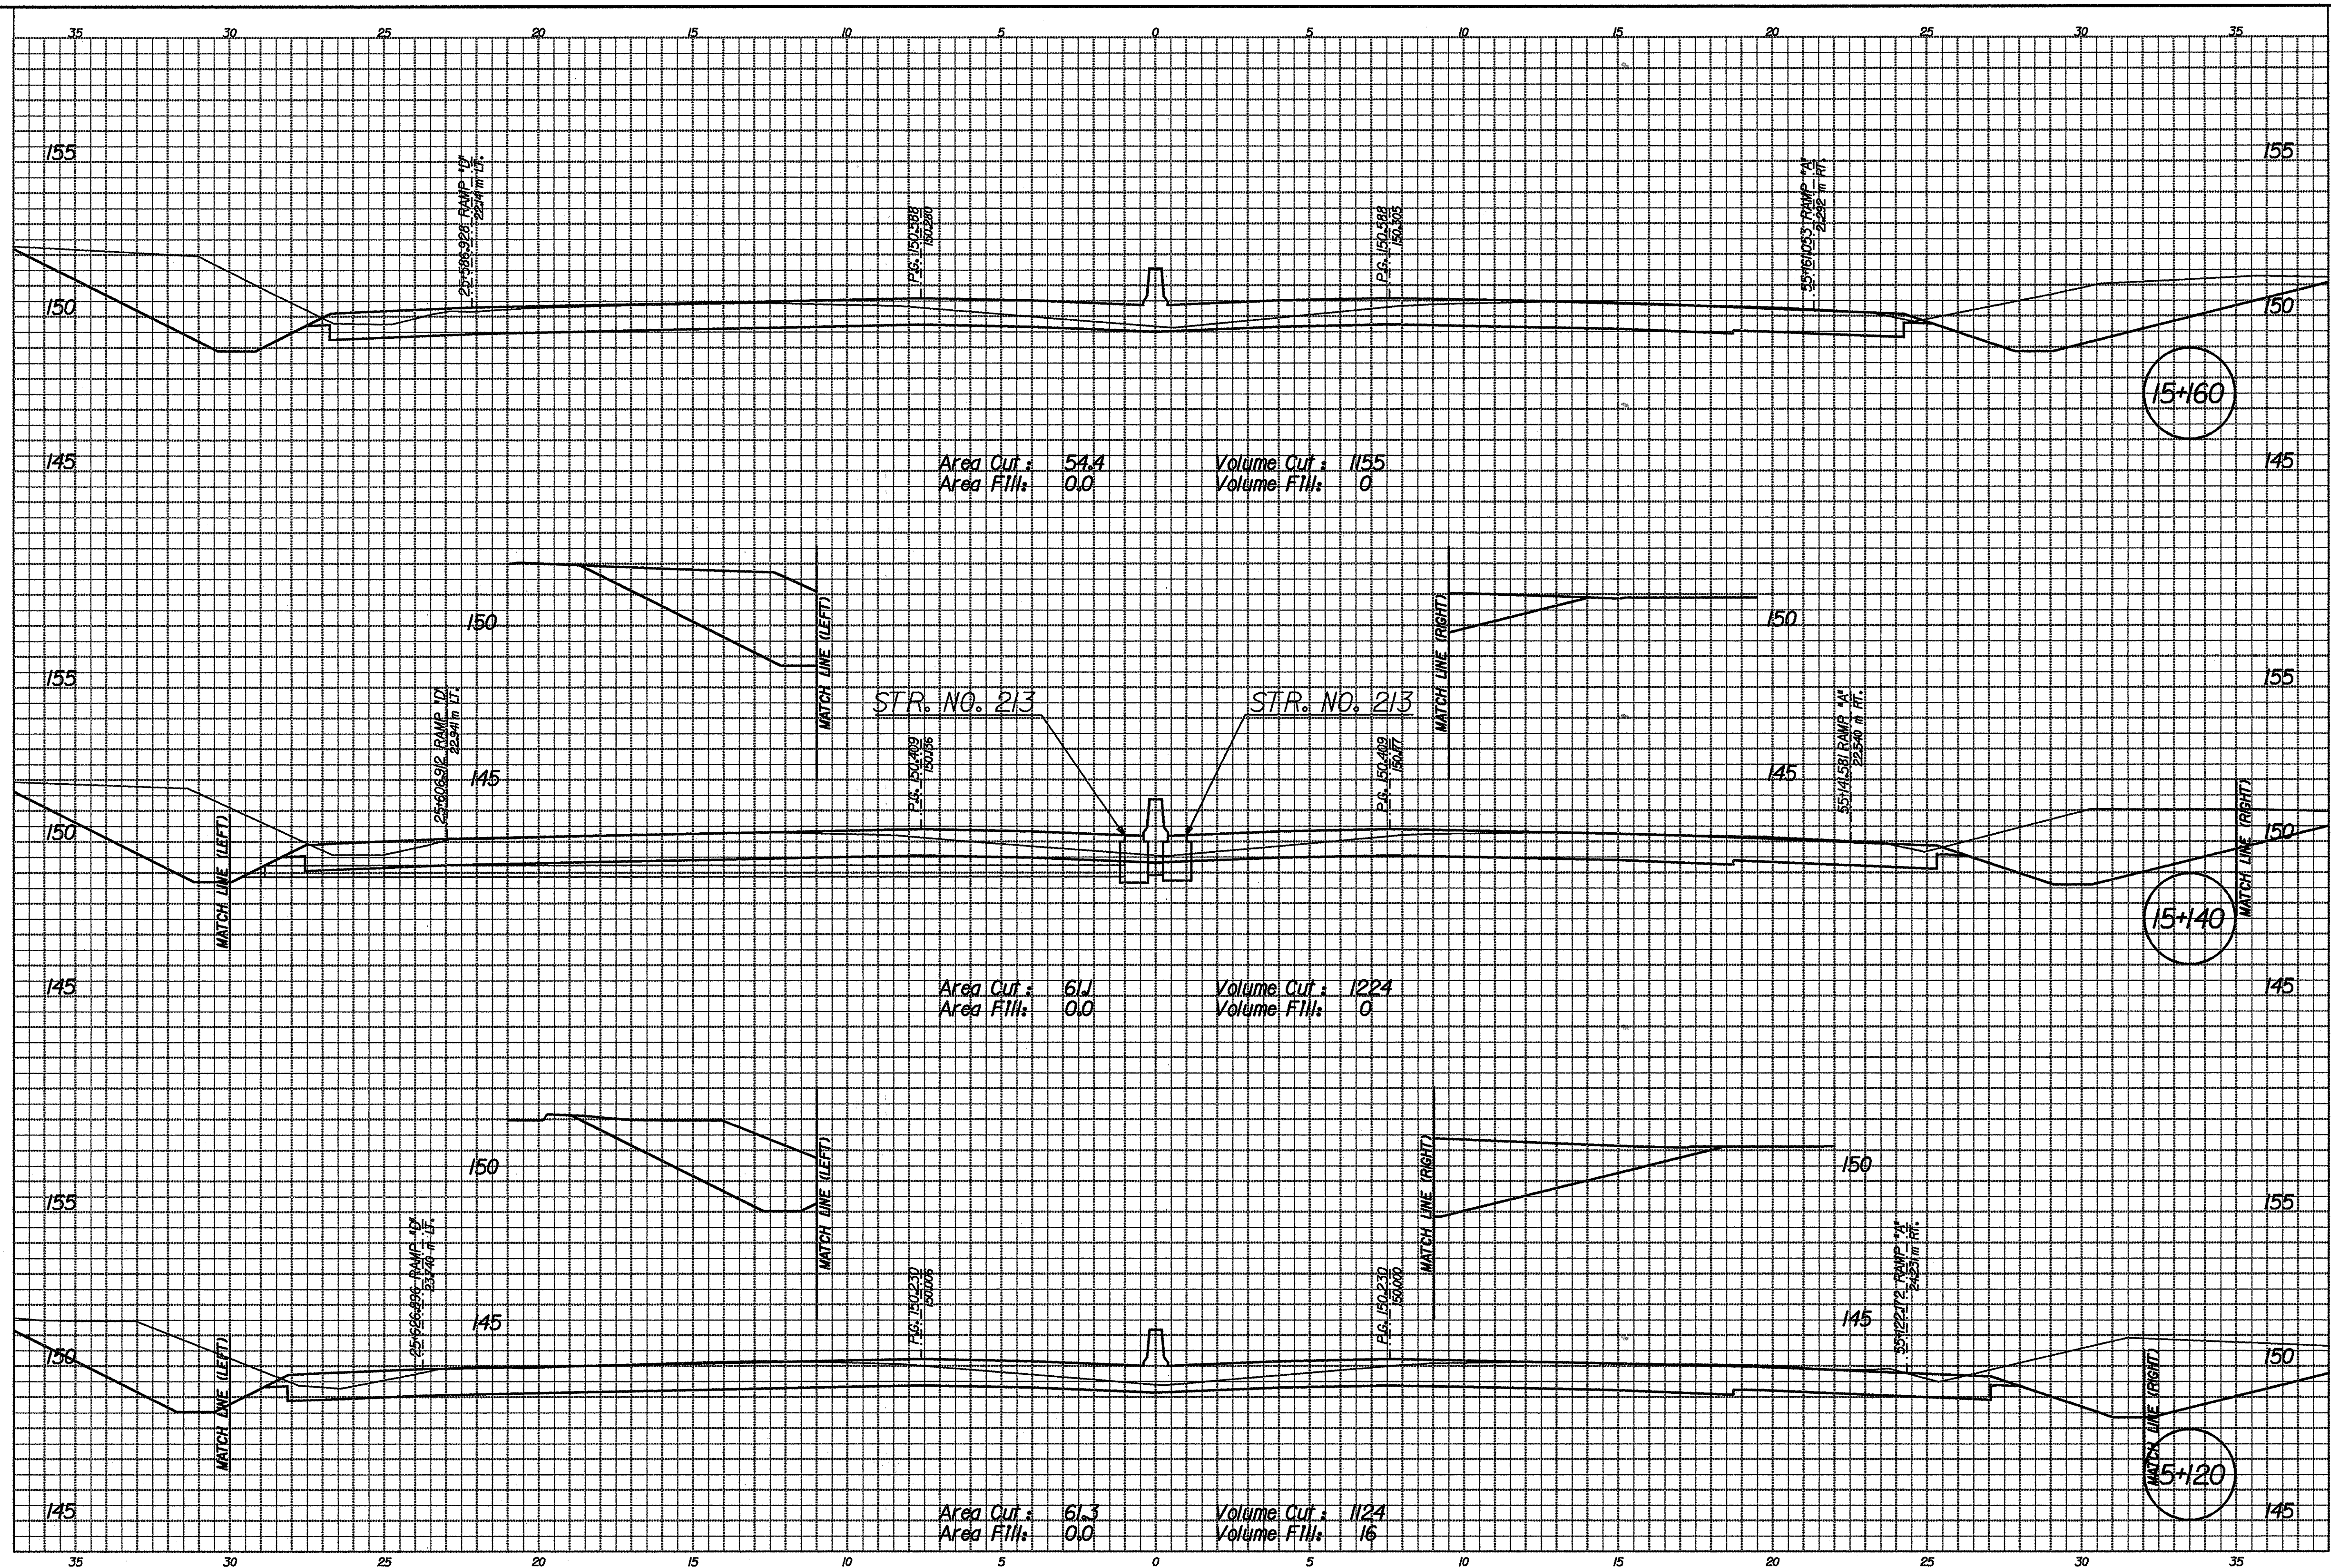

01-APR-2002 16:07
 T:\TRANSP\27605\13\03\1000.dgn

	INDIANA DEPARTMENT OF TRANSPORTATION	HORIZONTAL SCALE 1"=100' VERTICAL SCALE 1"=100'	BRIDGE FILE DESIGNATION 924965
RECOMMENDED FOR APPROVAL _____ DESIGN ENGINEER DATE	ROADWAY CROSS SECTIONS		
DESIGNED: RJS/JMM DRAWN: CPH CHECKED: MRU CHECKED: MRU	SURVEY BOOK SHEETS 112 of 130 CONTRACT PROJECT R-24550 IM-65-1(40) 6		

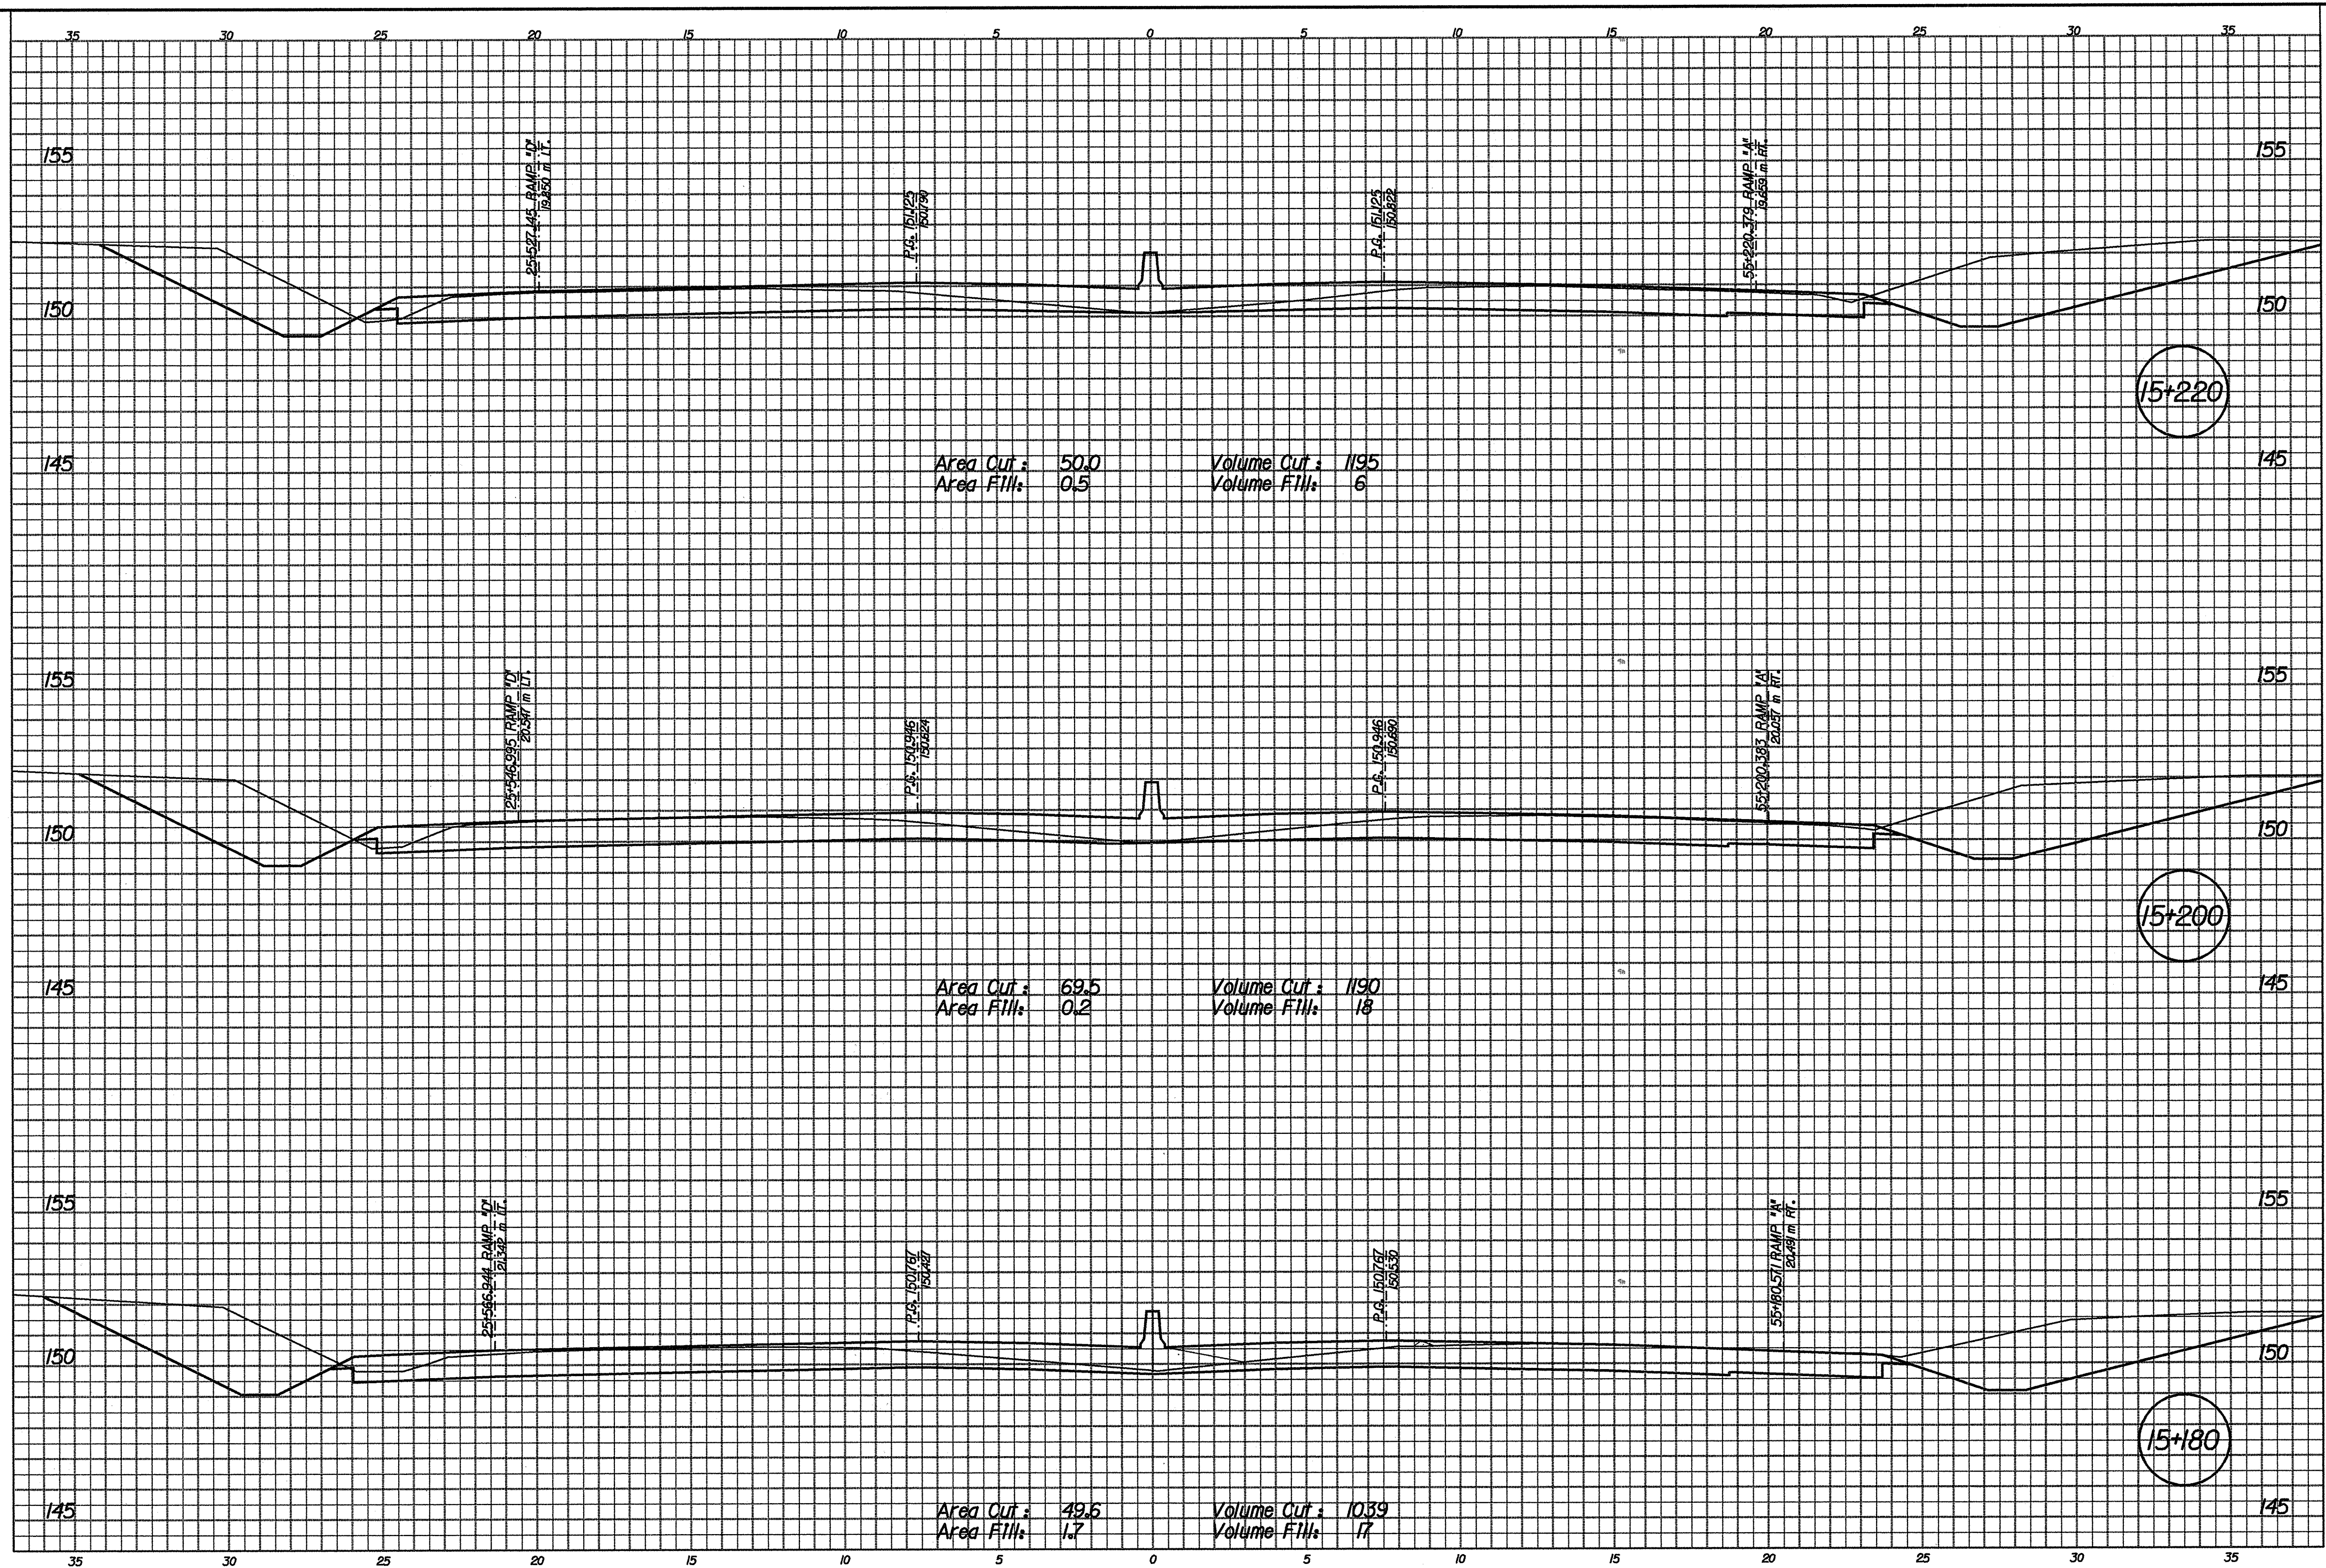


01-APR-2002 16:13
 T:\TRANSP\F27605\31000\491

RECOMMENDED FOR APPROVAL	
DESIGN ENGINEER	DATE
DESIGNED: RJS/JMW	DRAWN: CPH
CHECKED: MRU	CHECKED: MRU

INDIANA
DEPARTMENT OF TRANSPORTATION

ROADWAY CROSS SECTIONS

HORIZONTAL SCALE 1"=100'	BRIDGE FILE
VERTICAL SCALE 1"=10'	DESIGNATION 924/965
SURVEY BOOK	SHEETS 113 of 130
CONTRACT R-24550	PROJECT IM-65-1(140) 6

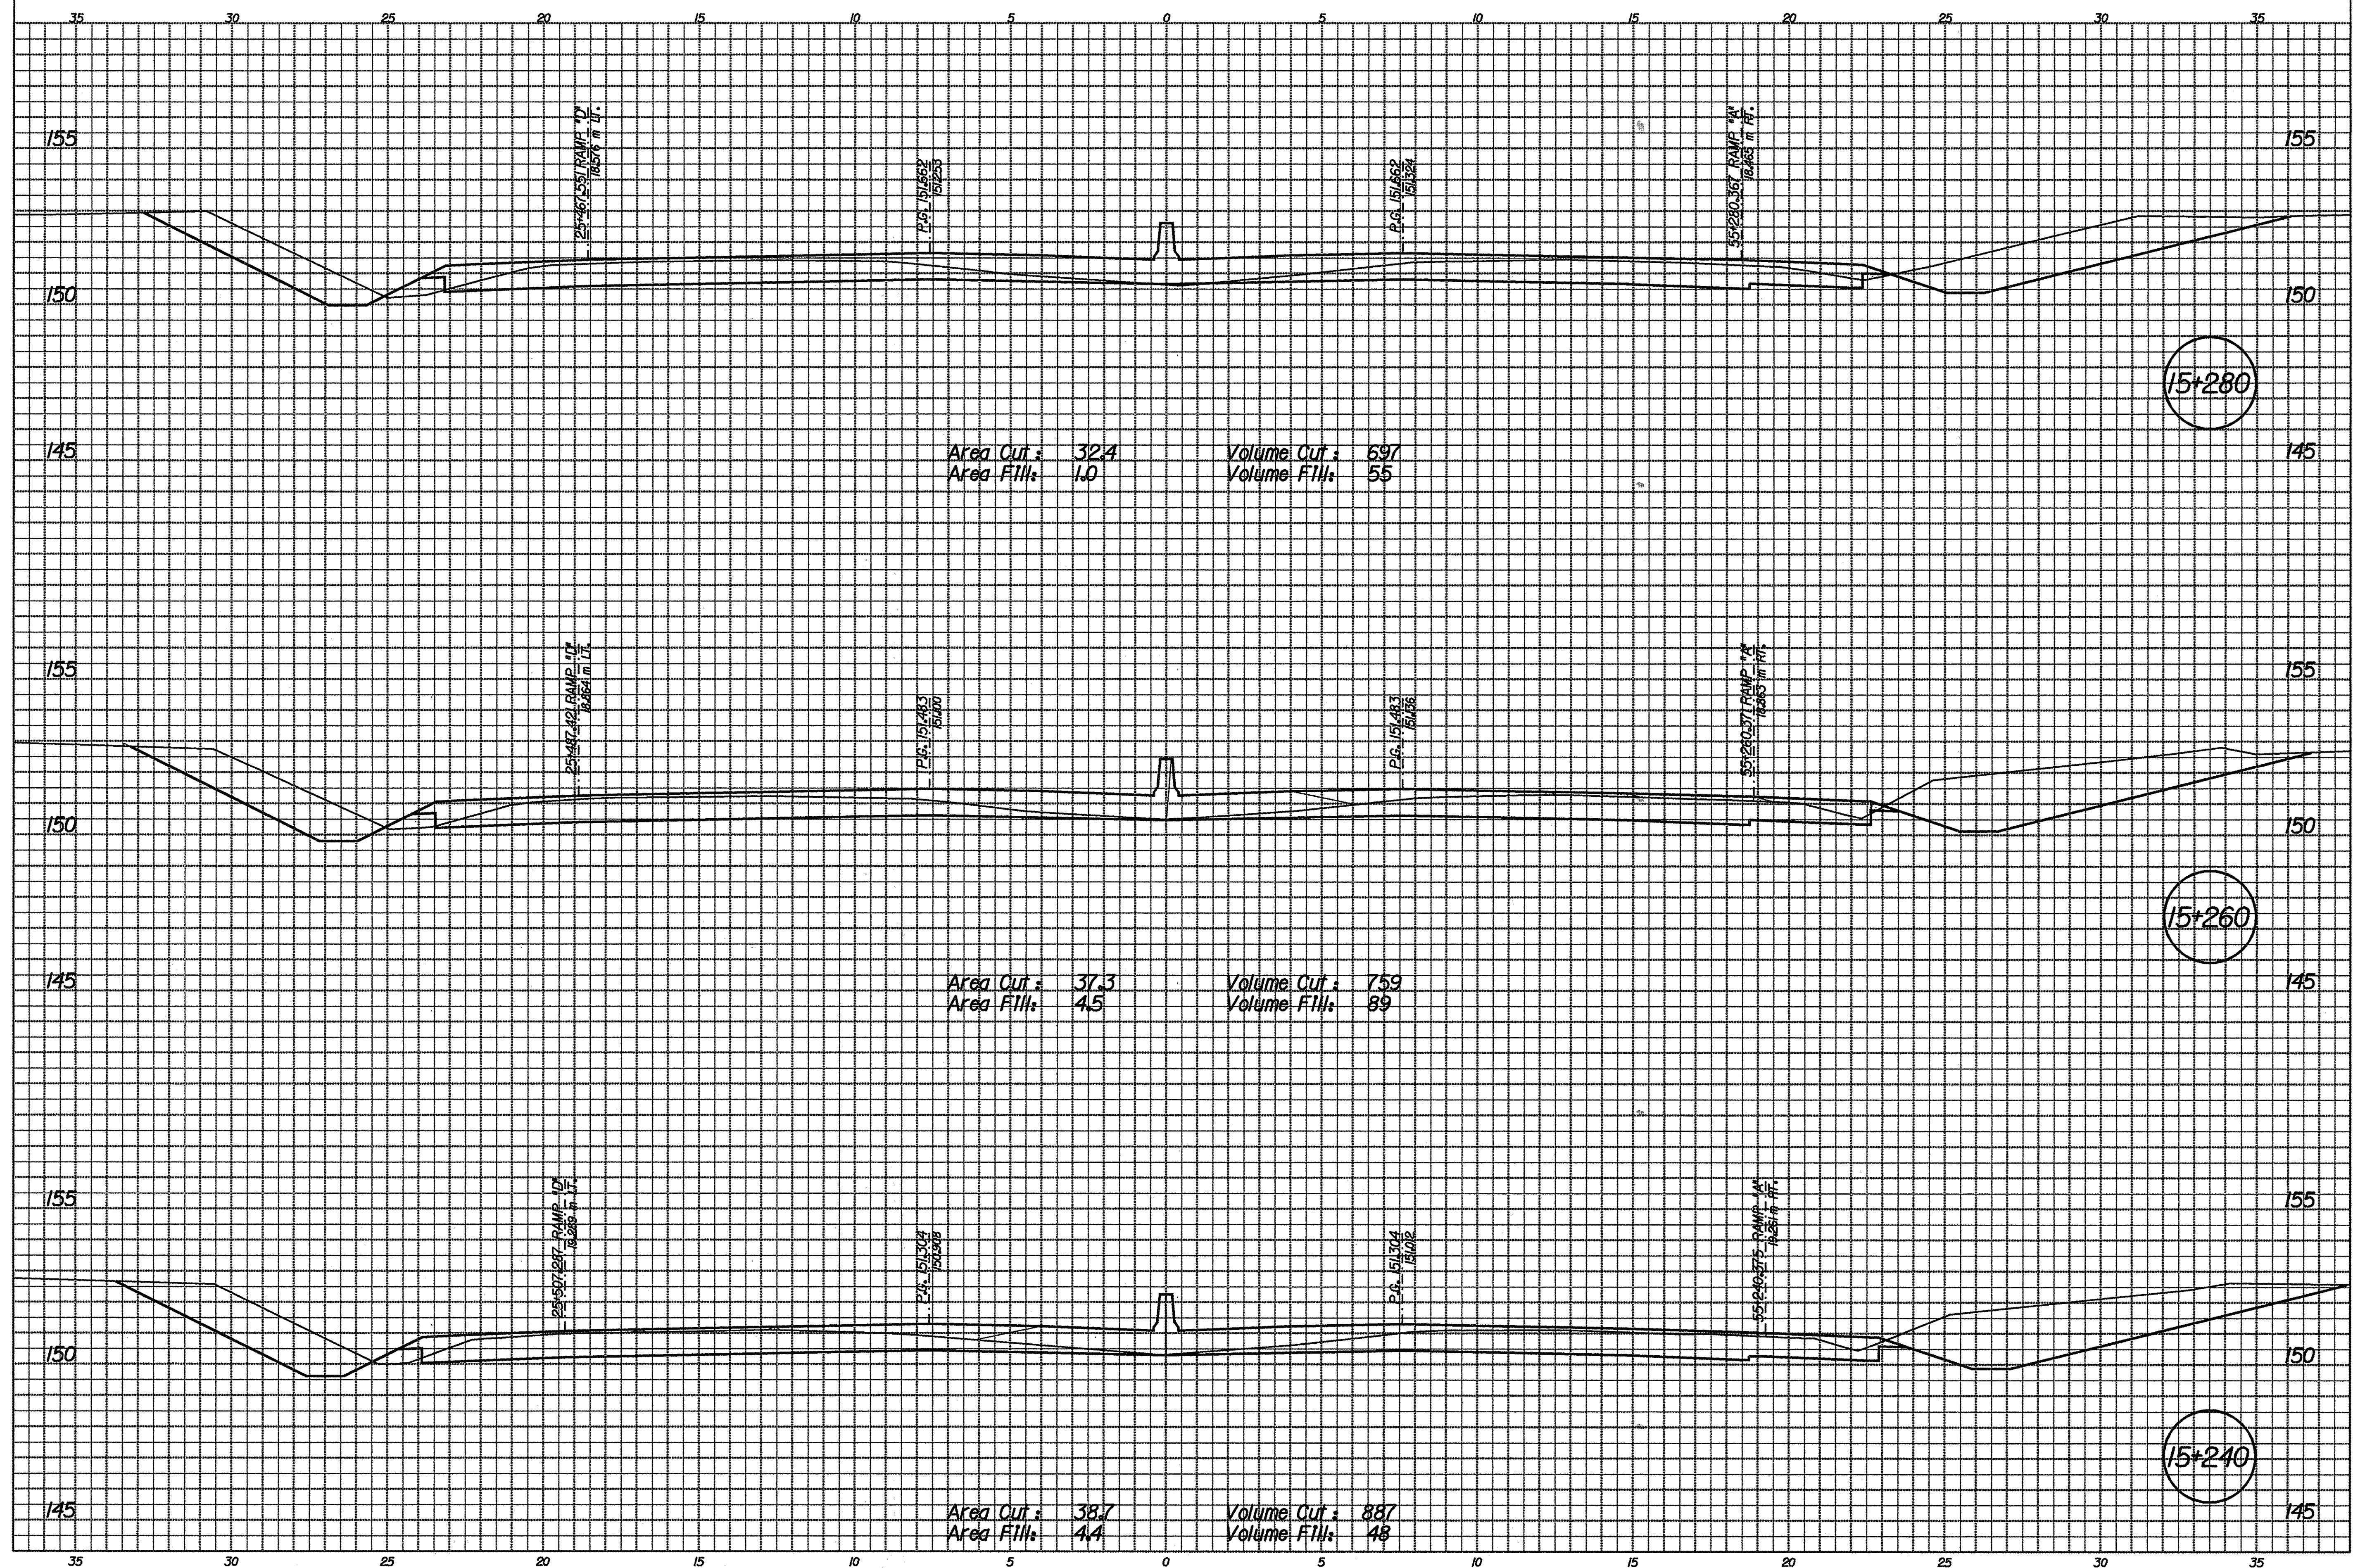


01-APR-2002 16:19
T:\TRANSP\27606\13\03\1000.dgn

RECOMMENDED FOR APPROVAL _____		DESIGN ENGINEER _____ DATE _____	
DESIGNED: RJS/JMM	DRAWN: CPH		
CHECKED: MRU	CHECKED: MRU		

INDIANA
DEPARTMENT OF TRANSPORTATION

ROADWAY CROSS SECTIONS

HORIZONTAL SCALE 1"=100'	BRIDGE FILE
VERTICAL SCALE 1"=100'	DESIGNATION 9241965
SURVEY BOOK	SHEETS 114 of 130
CONTRACT R-24550	PROJECT IH-65-1 (I40) 6

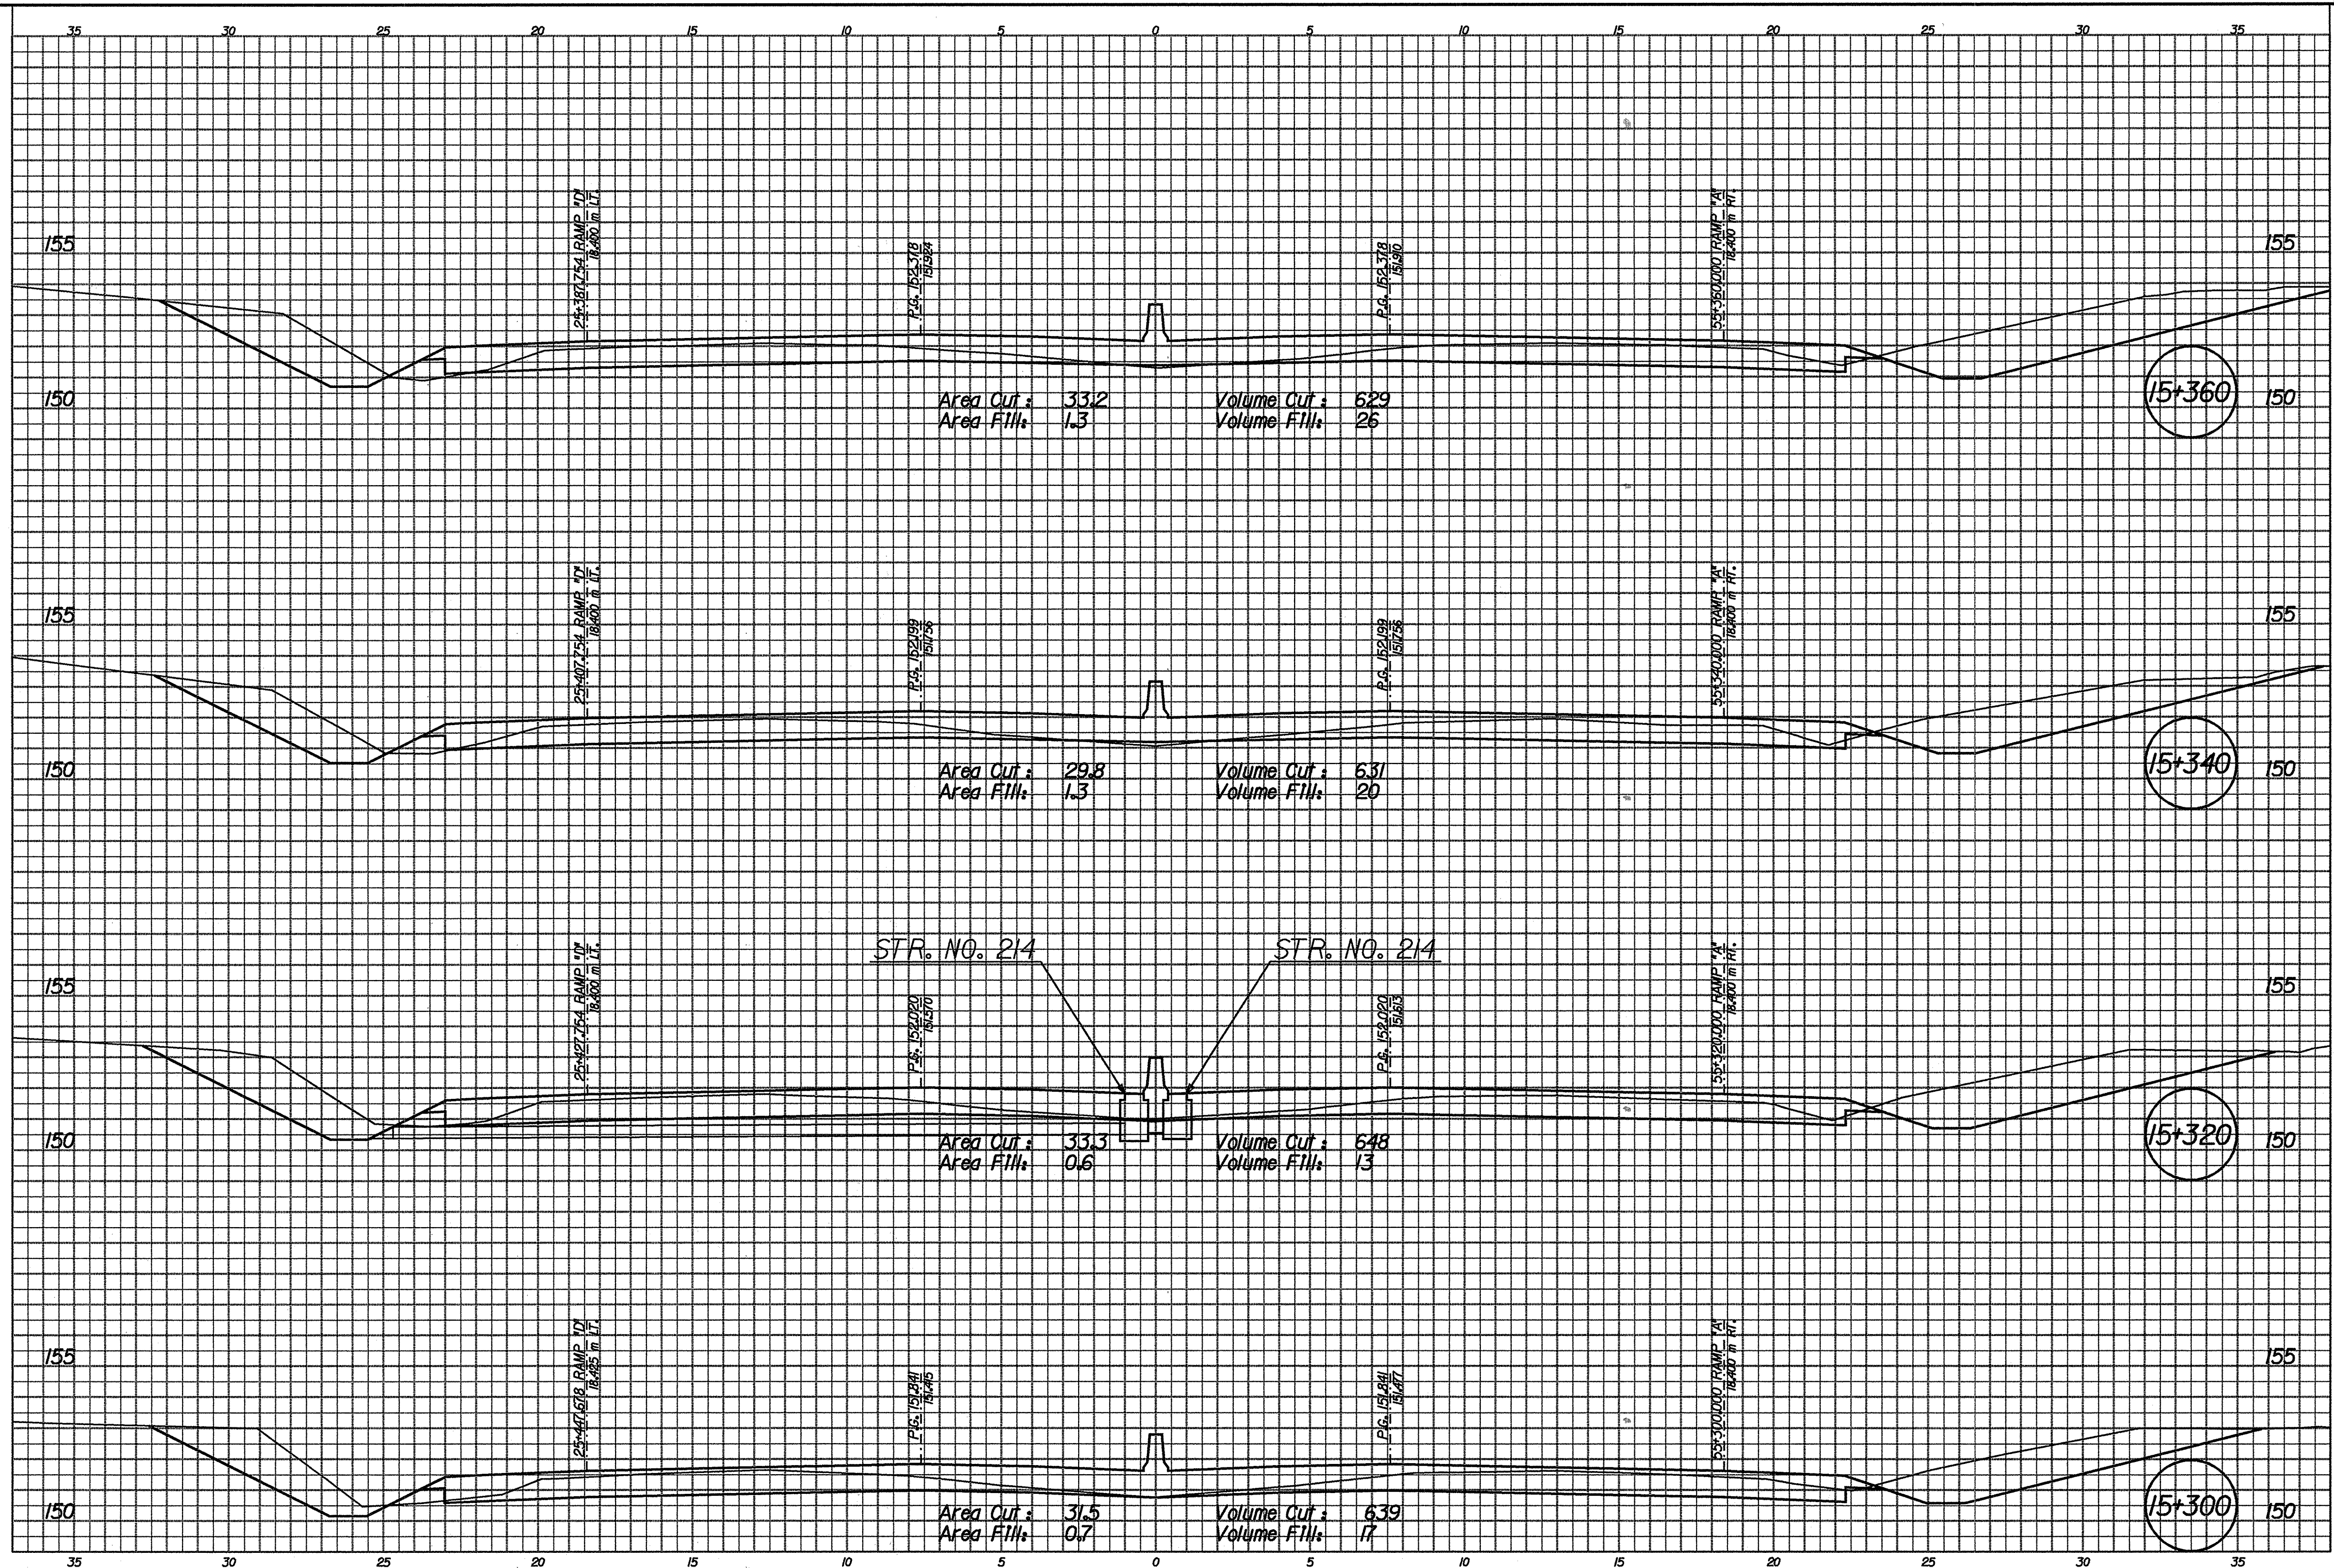


01-APR-2002 16:24
 T:\TRANSP\F7606\13\31000.dgn

RECOMMENDED FOR APPROVAL _____	DESIGN ENGINEER _____	DATE _____
DESIGNED: RJS/JMM	DRAWN: CPH	
CHECKED: MRU	CHECKED: MRU	

INDIANA
DEPARTMENT OF TRANSPORTATION

ROADWAY CROSS SECTIONS

HORIZONTAL SCALE 1"=100'	BRIDGE FILE
VERTICAL SCALE 1"=100'	DESIGNATION 9241965
SURVEY BOOK	SHEETS 115 of 130
CONTRACT R-24550	PROJECT IM-65-1(140) 6

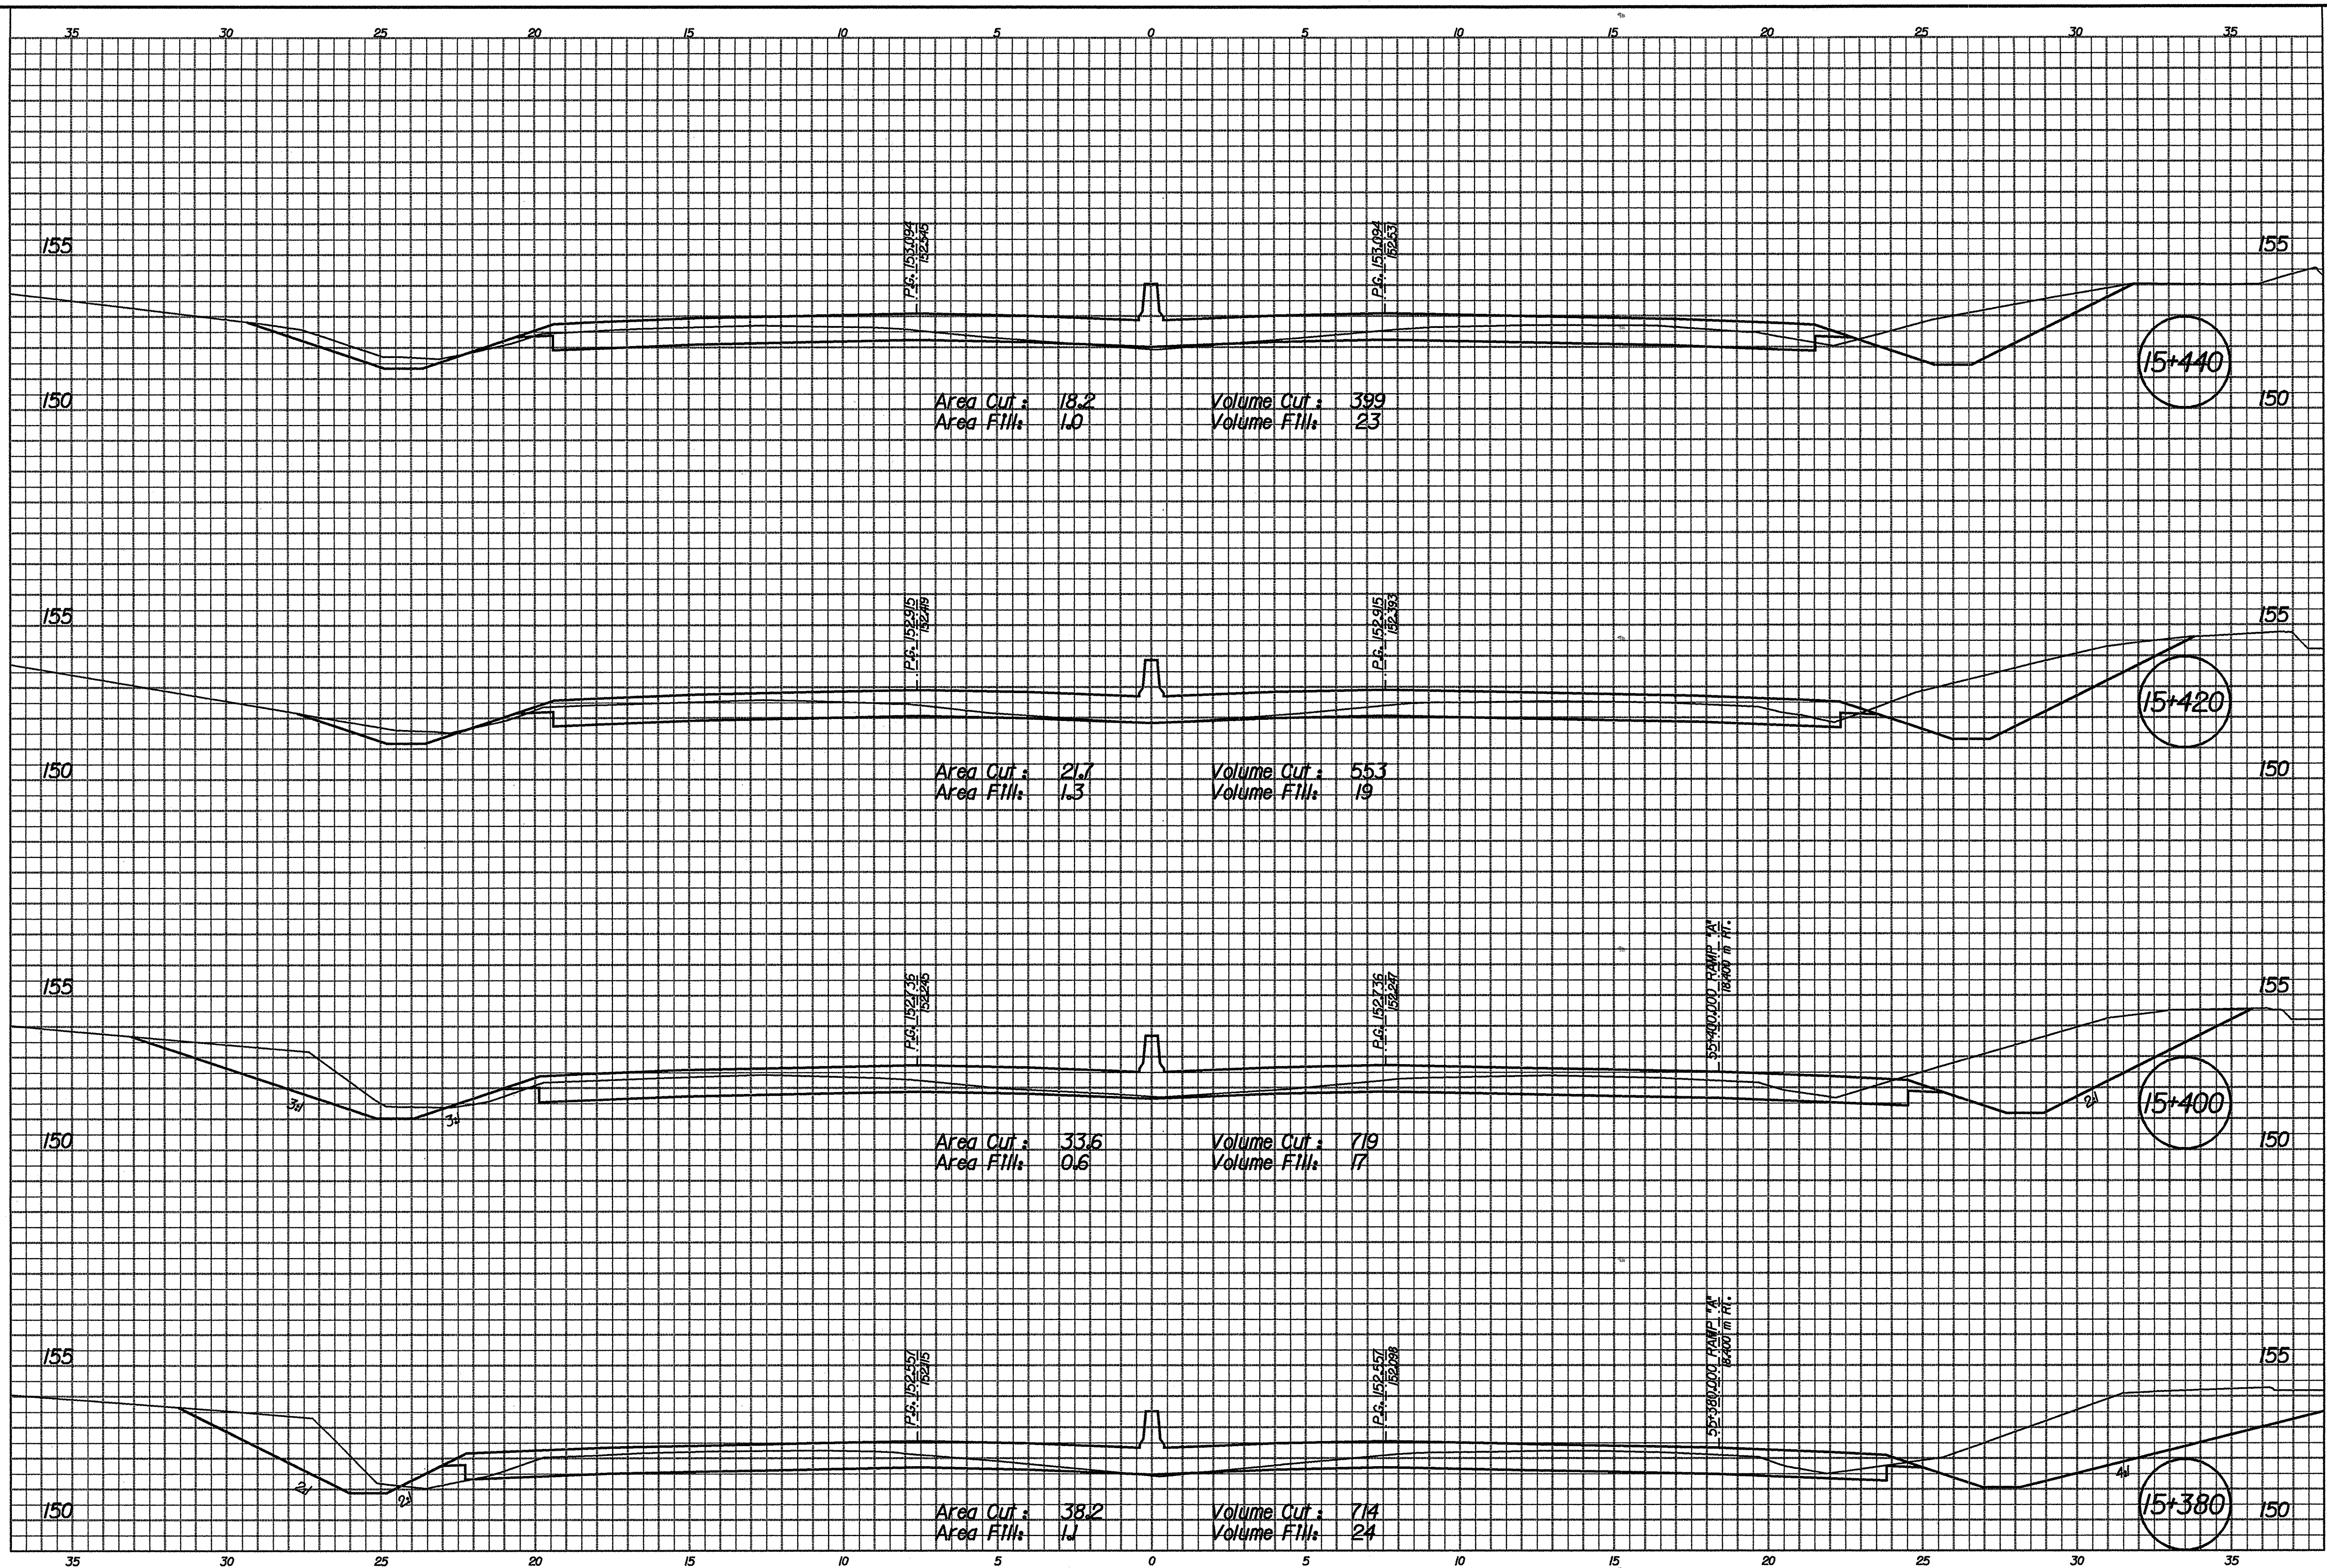


01-APR-2002 16:30
 T:\TRANSP\27606\03\0000491

RECOMMENDED FOR APPROVAL		DESIGN ENGINEER		DATE	
DESIGNED: RJS/JMW	DRAWN: CPH				
CHECKED: MRU	CHECKED: MRU				

INDIANA
DEPARTMENT OF TRANSPORTATION

ROADWAY CROSS SECTIONS

HORIZONTAL SCALE 1/4" = 100'	BRIDGE FILE
VERTICAL SCALE 1/4" = 10'	DESIGNATION 9241965
SURVEY BOOK	SHEETS 116 of 130
CONTRACT R-24550	PROJECT IM-65-1(140) 6

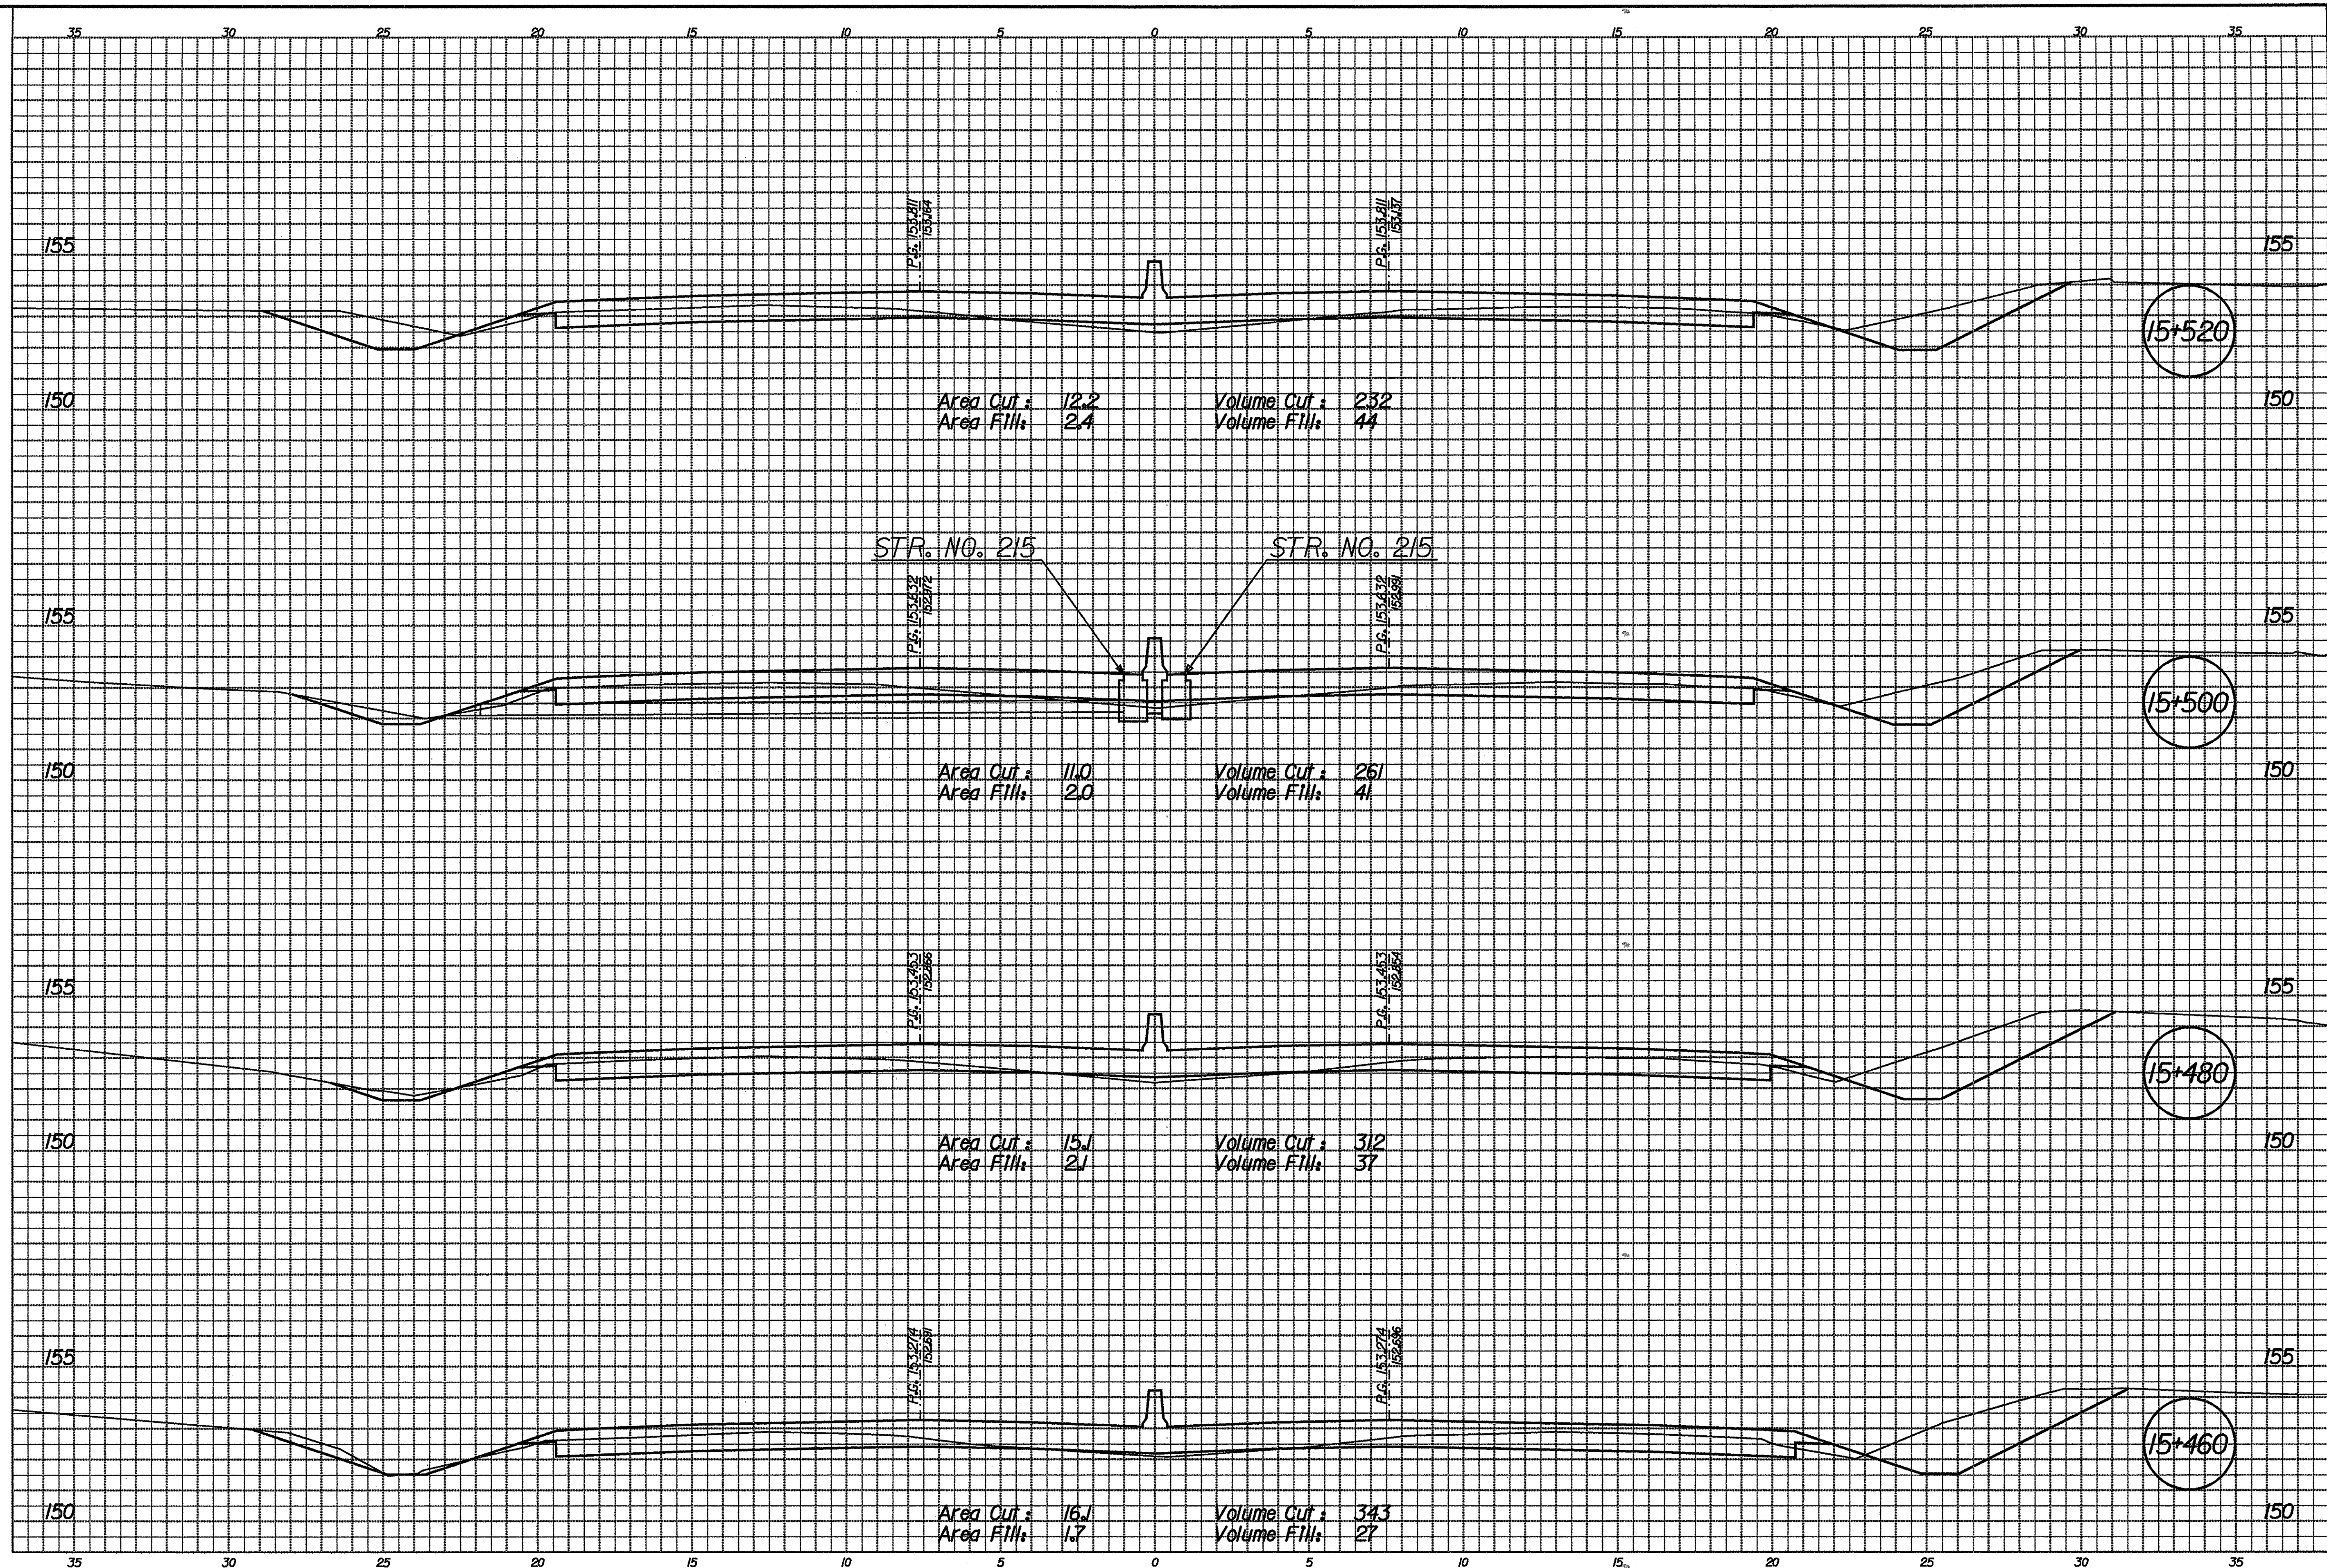


01-APR-2002 16:36 T:\TRANSP\27606\13\31000.dgn

RECOMMENDED FOR APPROVAL _____	
DESIGN ENGINEER	DATE
DESIGNED: RJS/JMM	DRAWN: CPH
CHECKED: MRU	CHECKED: MRU

INDIANA
DEPARTMENT OF TRANSPORTATION


ROADWAY CROSS SECTIONS

HORIZONTAL SCALE 1/100	BRIDGE FILE
VERTICAL SCALE 1/100	DESIGNATION 924/965
SURVEY BOOK	SHEETS 117 of 130
CONTRACT R-24550	PROJECT IM-65-1 (140) 6

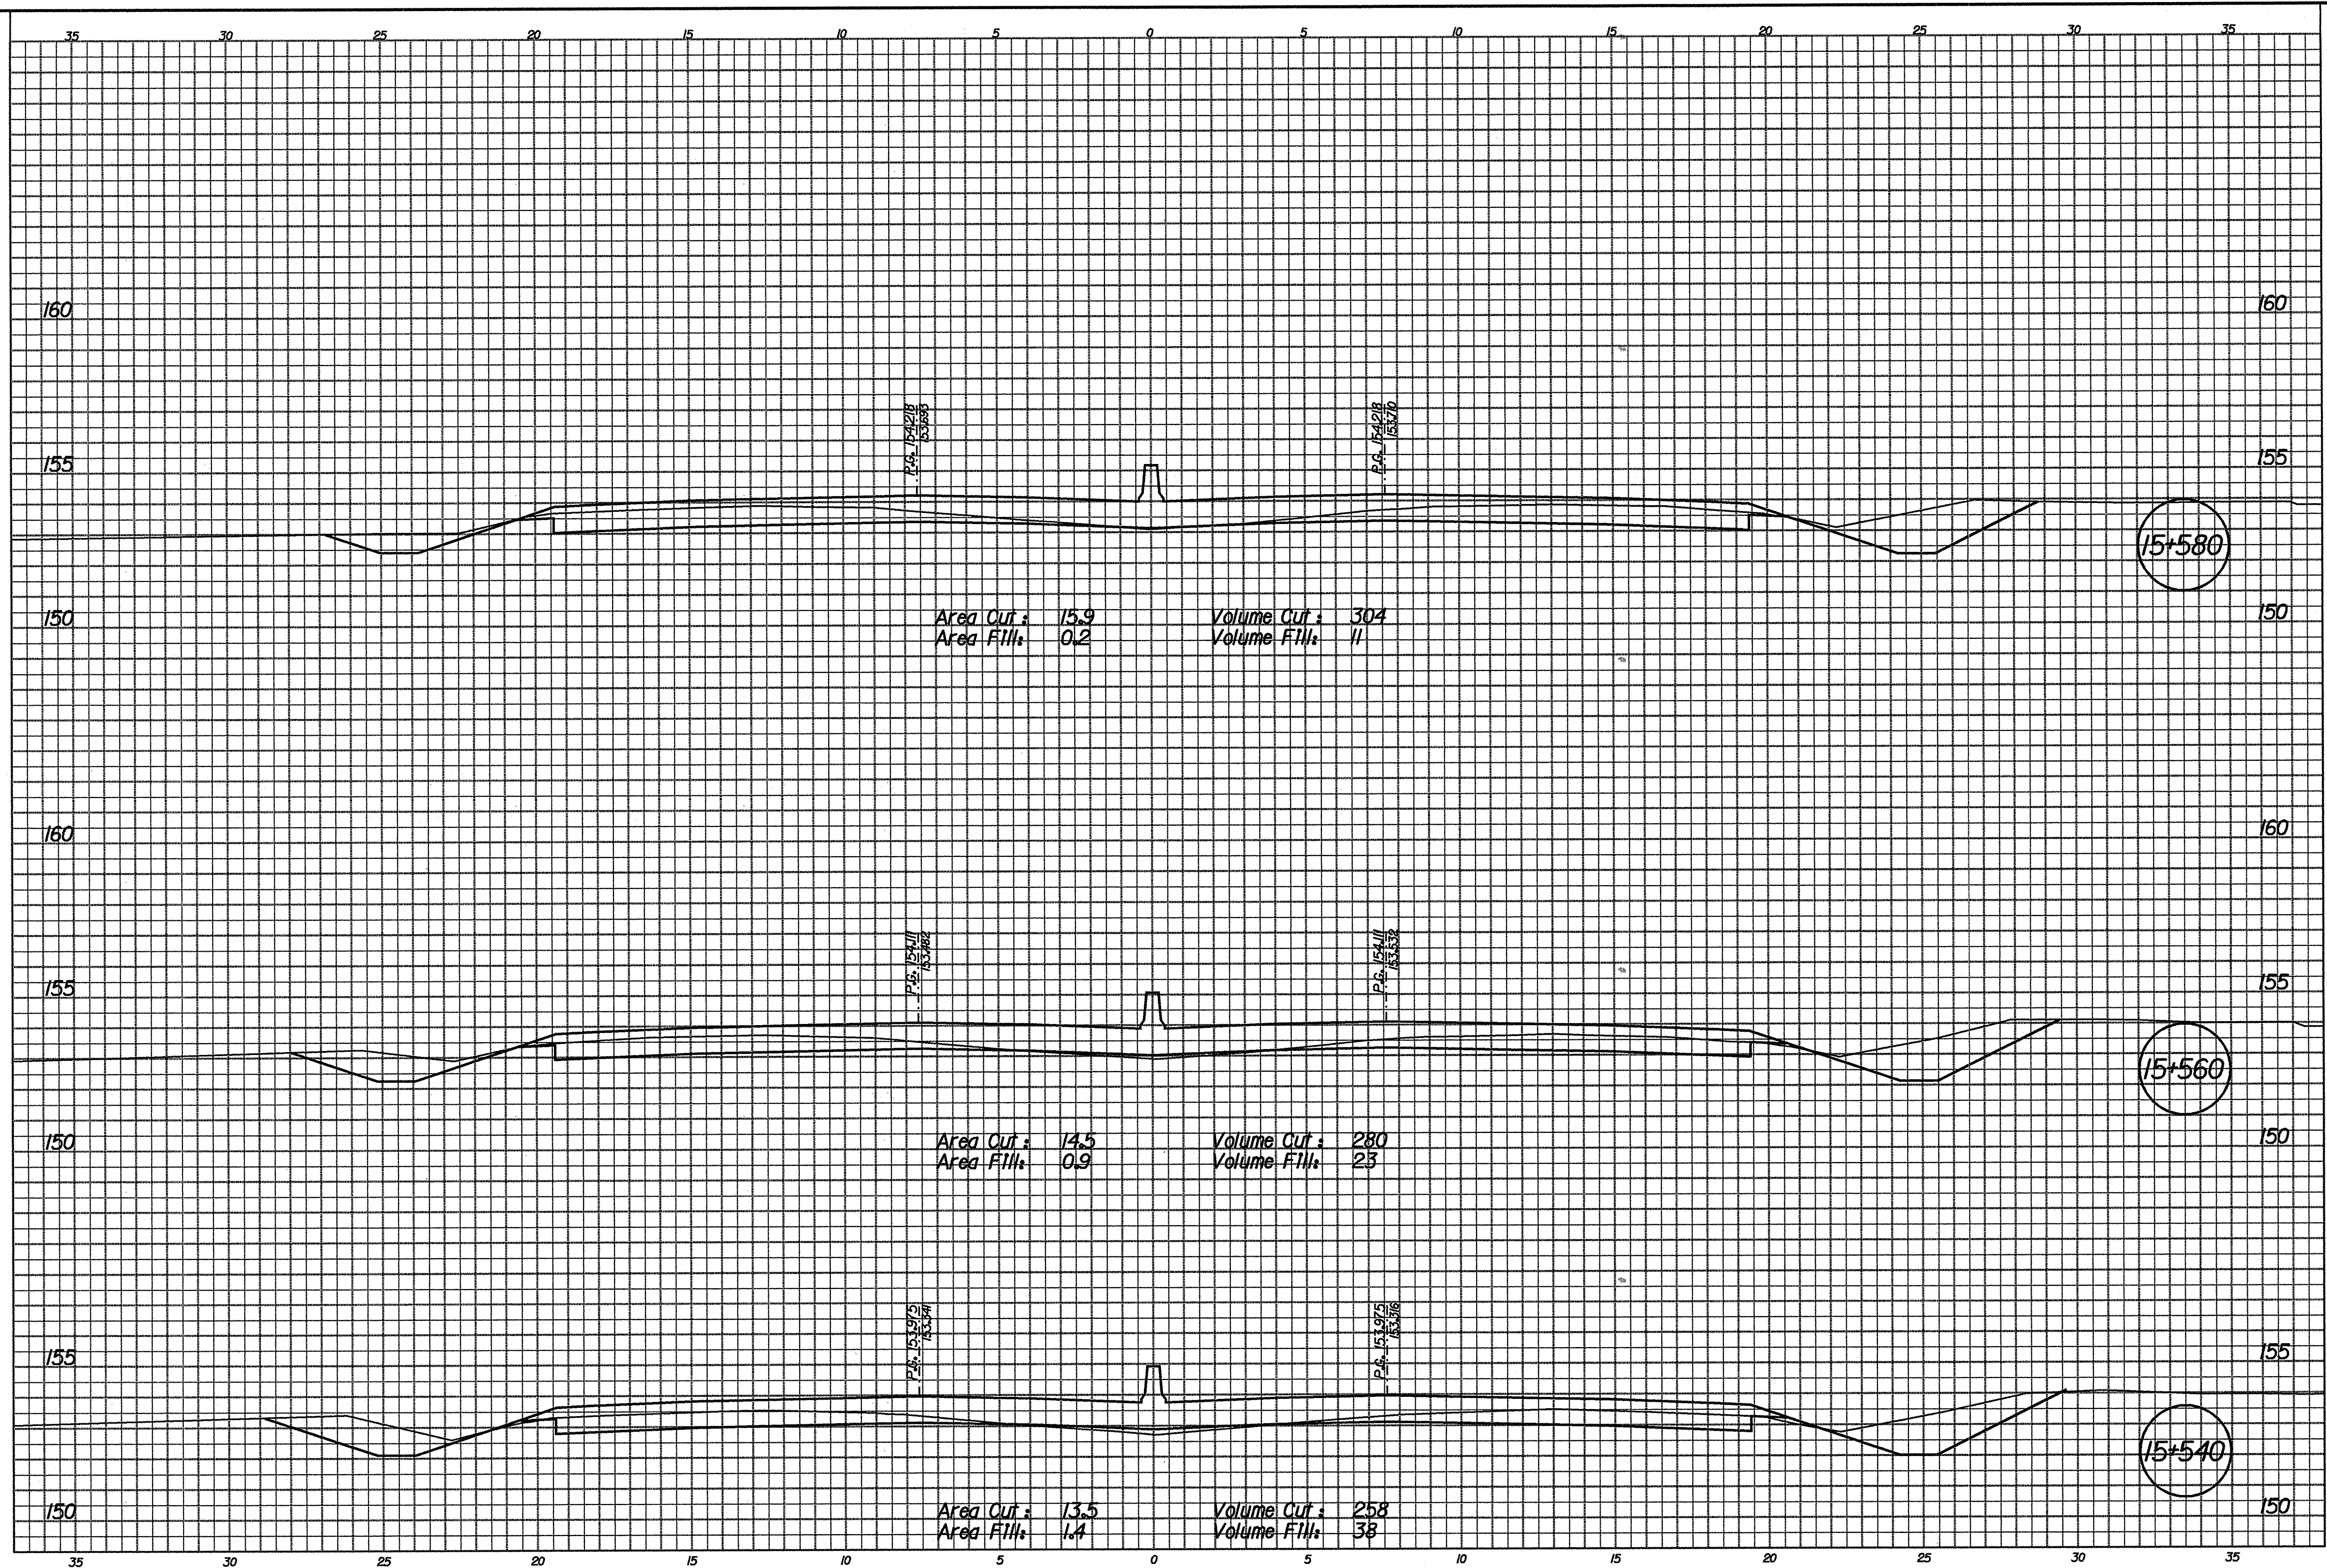


01-APR-2002 16:42
 T:\TRANSP\27606\13\03\1000.dgn

	RECOMMENDED FOR APPROVAL	DESIGN ENGINEER	DATE	INDIANA DEPARTMENT OF TRANSPORTATION	HORIZONTAL SCALE	BRIDGE FILE
	DESIGNED: RJS/JMW	DRAWN: CPH	CHECKED: MRU		CHECKED: MRU	1/100
				ROADWAY CROSS SECTIONS	VERTICAL SCALE	DESIGNATION
					1/100	924965
					SURVEY BOOK	SHEETS
						118 of 130
					CONTRACT	PROJECT
					R-24550	IM-65-1(140) 6

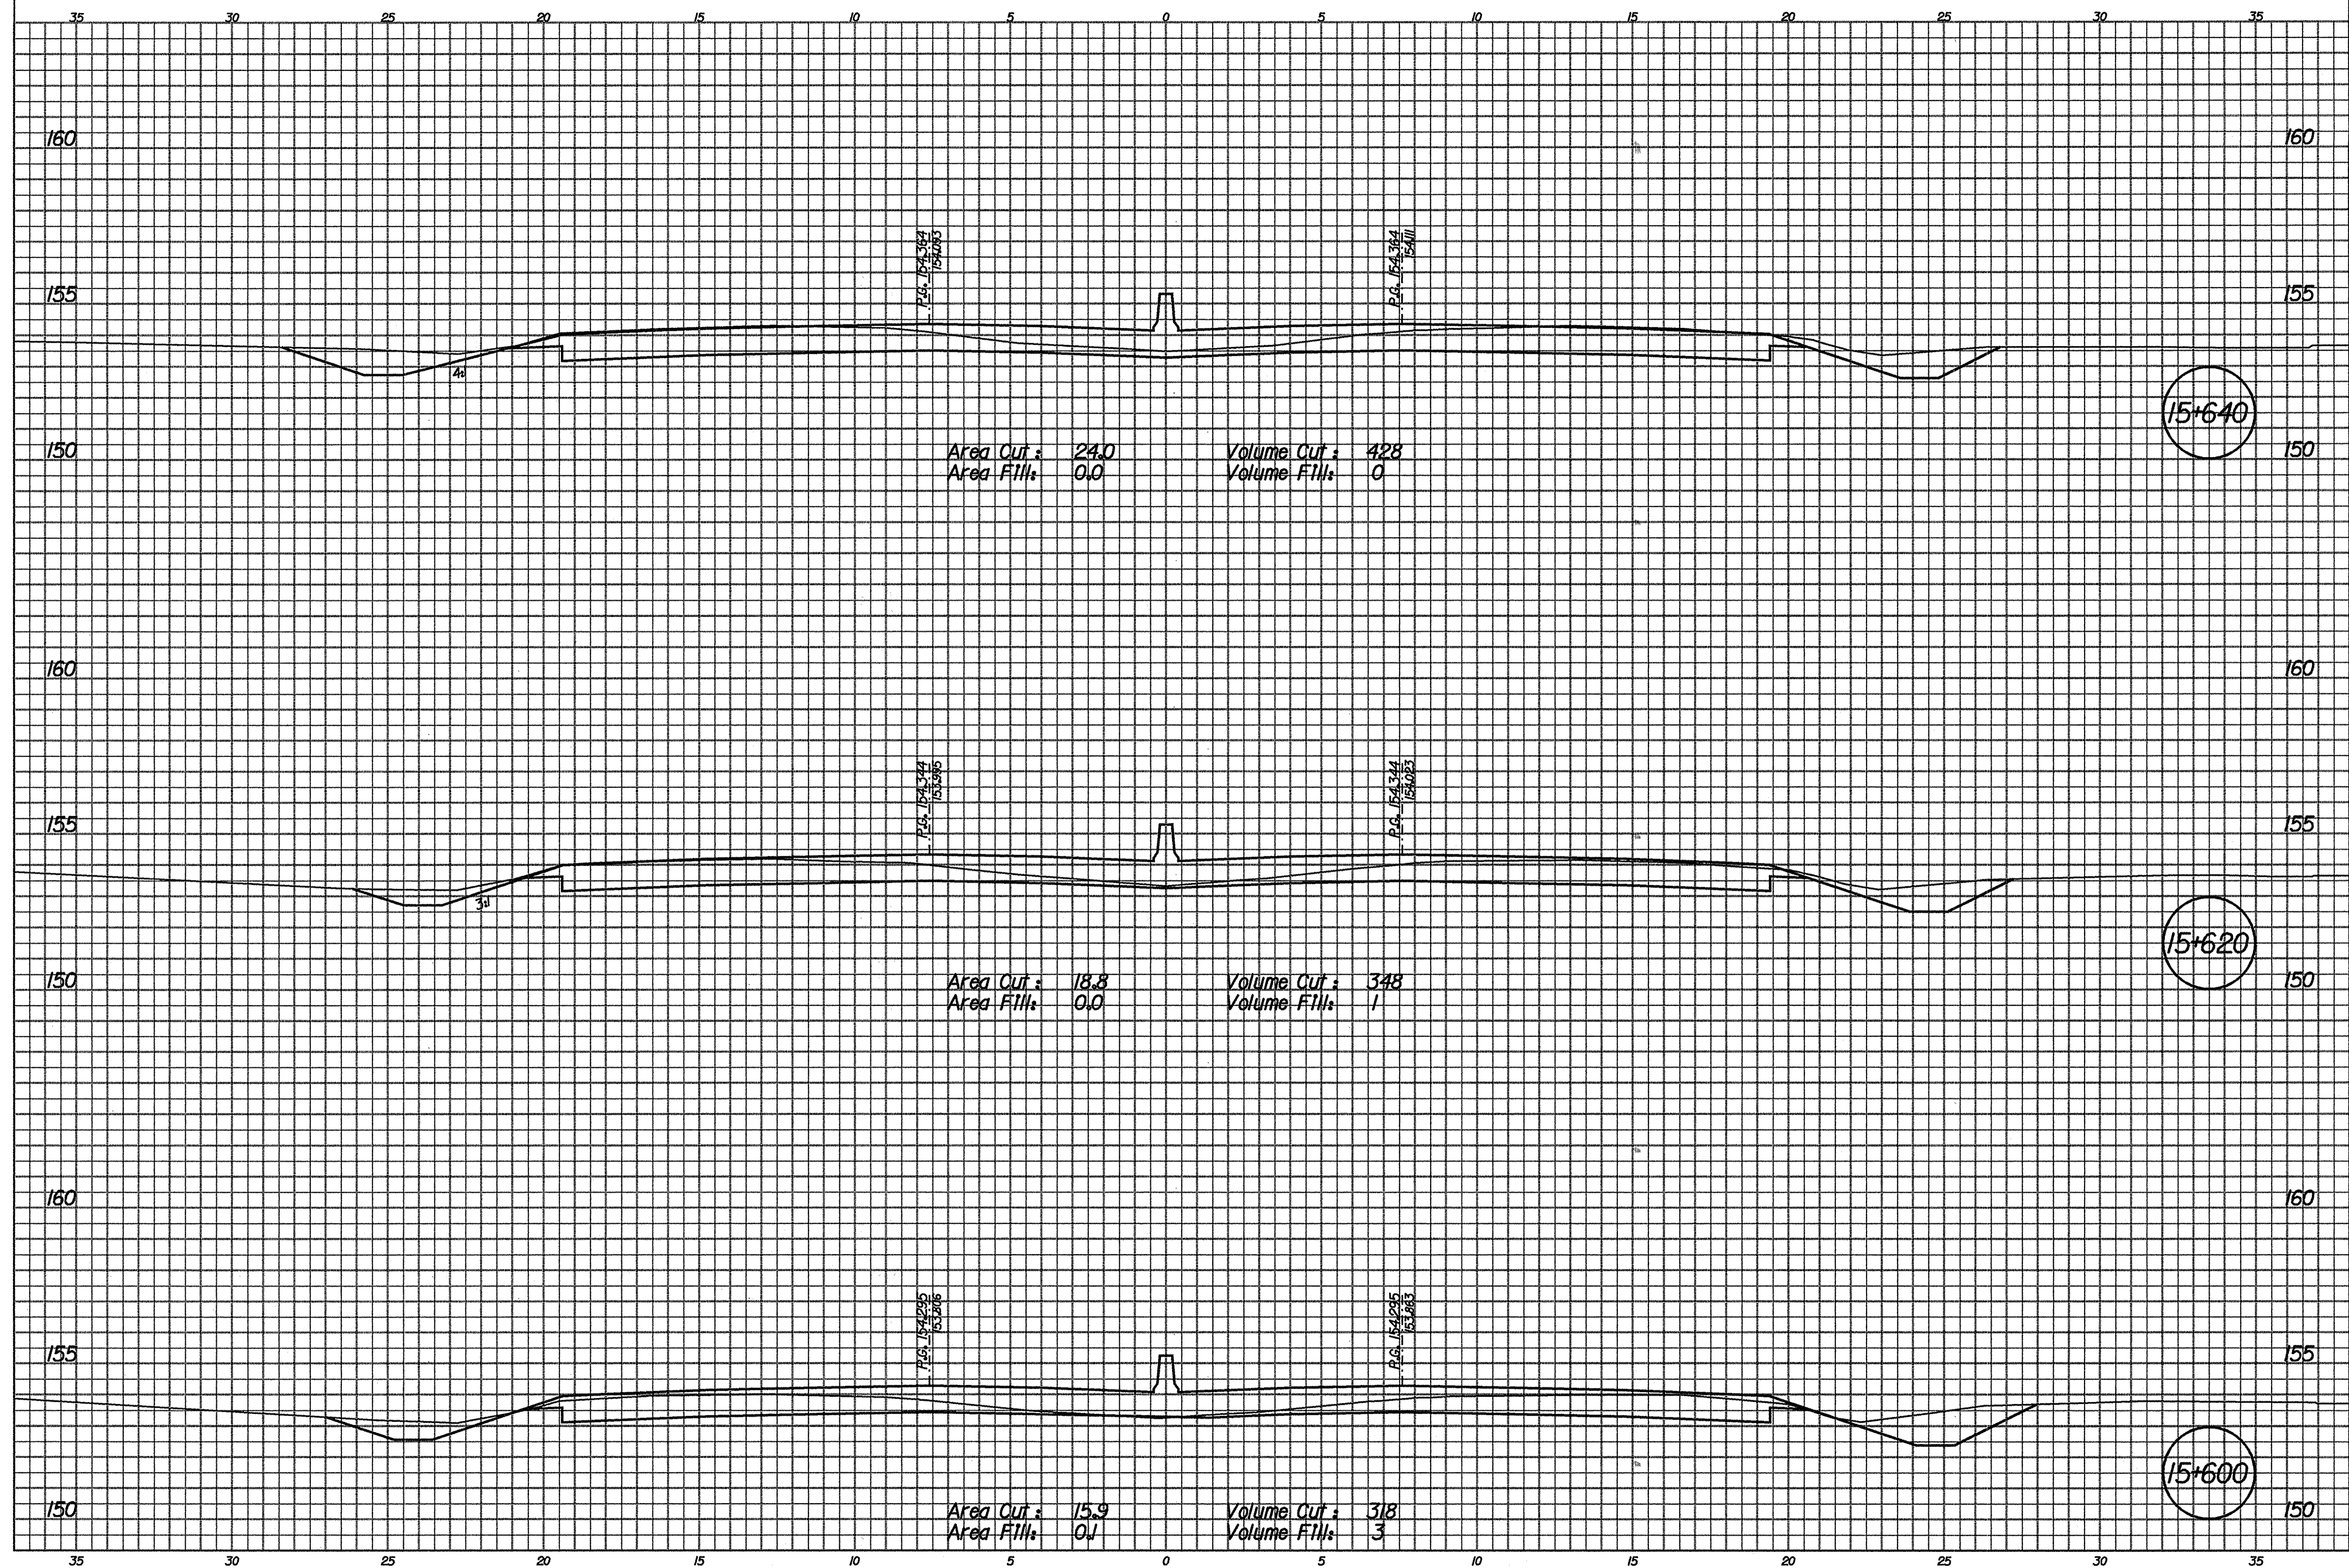


01-APR-2002 13:39
 T:\TRANSP\27606\03\03\1000.dgn

	RECOMMENDED FOR APPROVAL _____ DESIGN ENGINEER DATE	INDIANA DEPARTMENT OF TRANSPORTATION	HORIZONTAL SCALE 1"=100'	BRIDGE FILE
	DESIGNED: RJS/JMM DRAWN: CPH CHECKED: MRU CHECKED: MRU	ROADWAY CROSS SECTIONS	VERTICAL SCALE 1"=100'	DESIGNATION 9241965
			SURVEY BOOK CONTRACT R-24550	SHEETS 119 of 130 PROJECT IM-65-1(140) 6

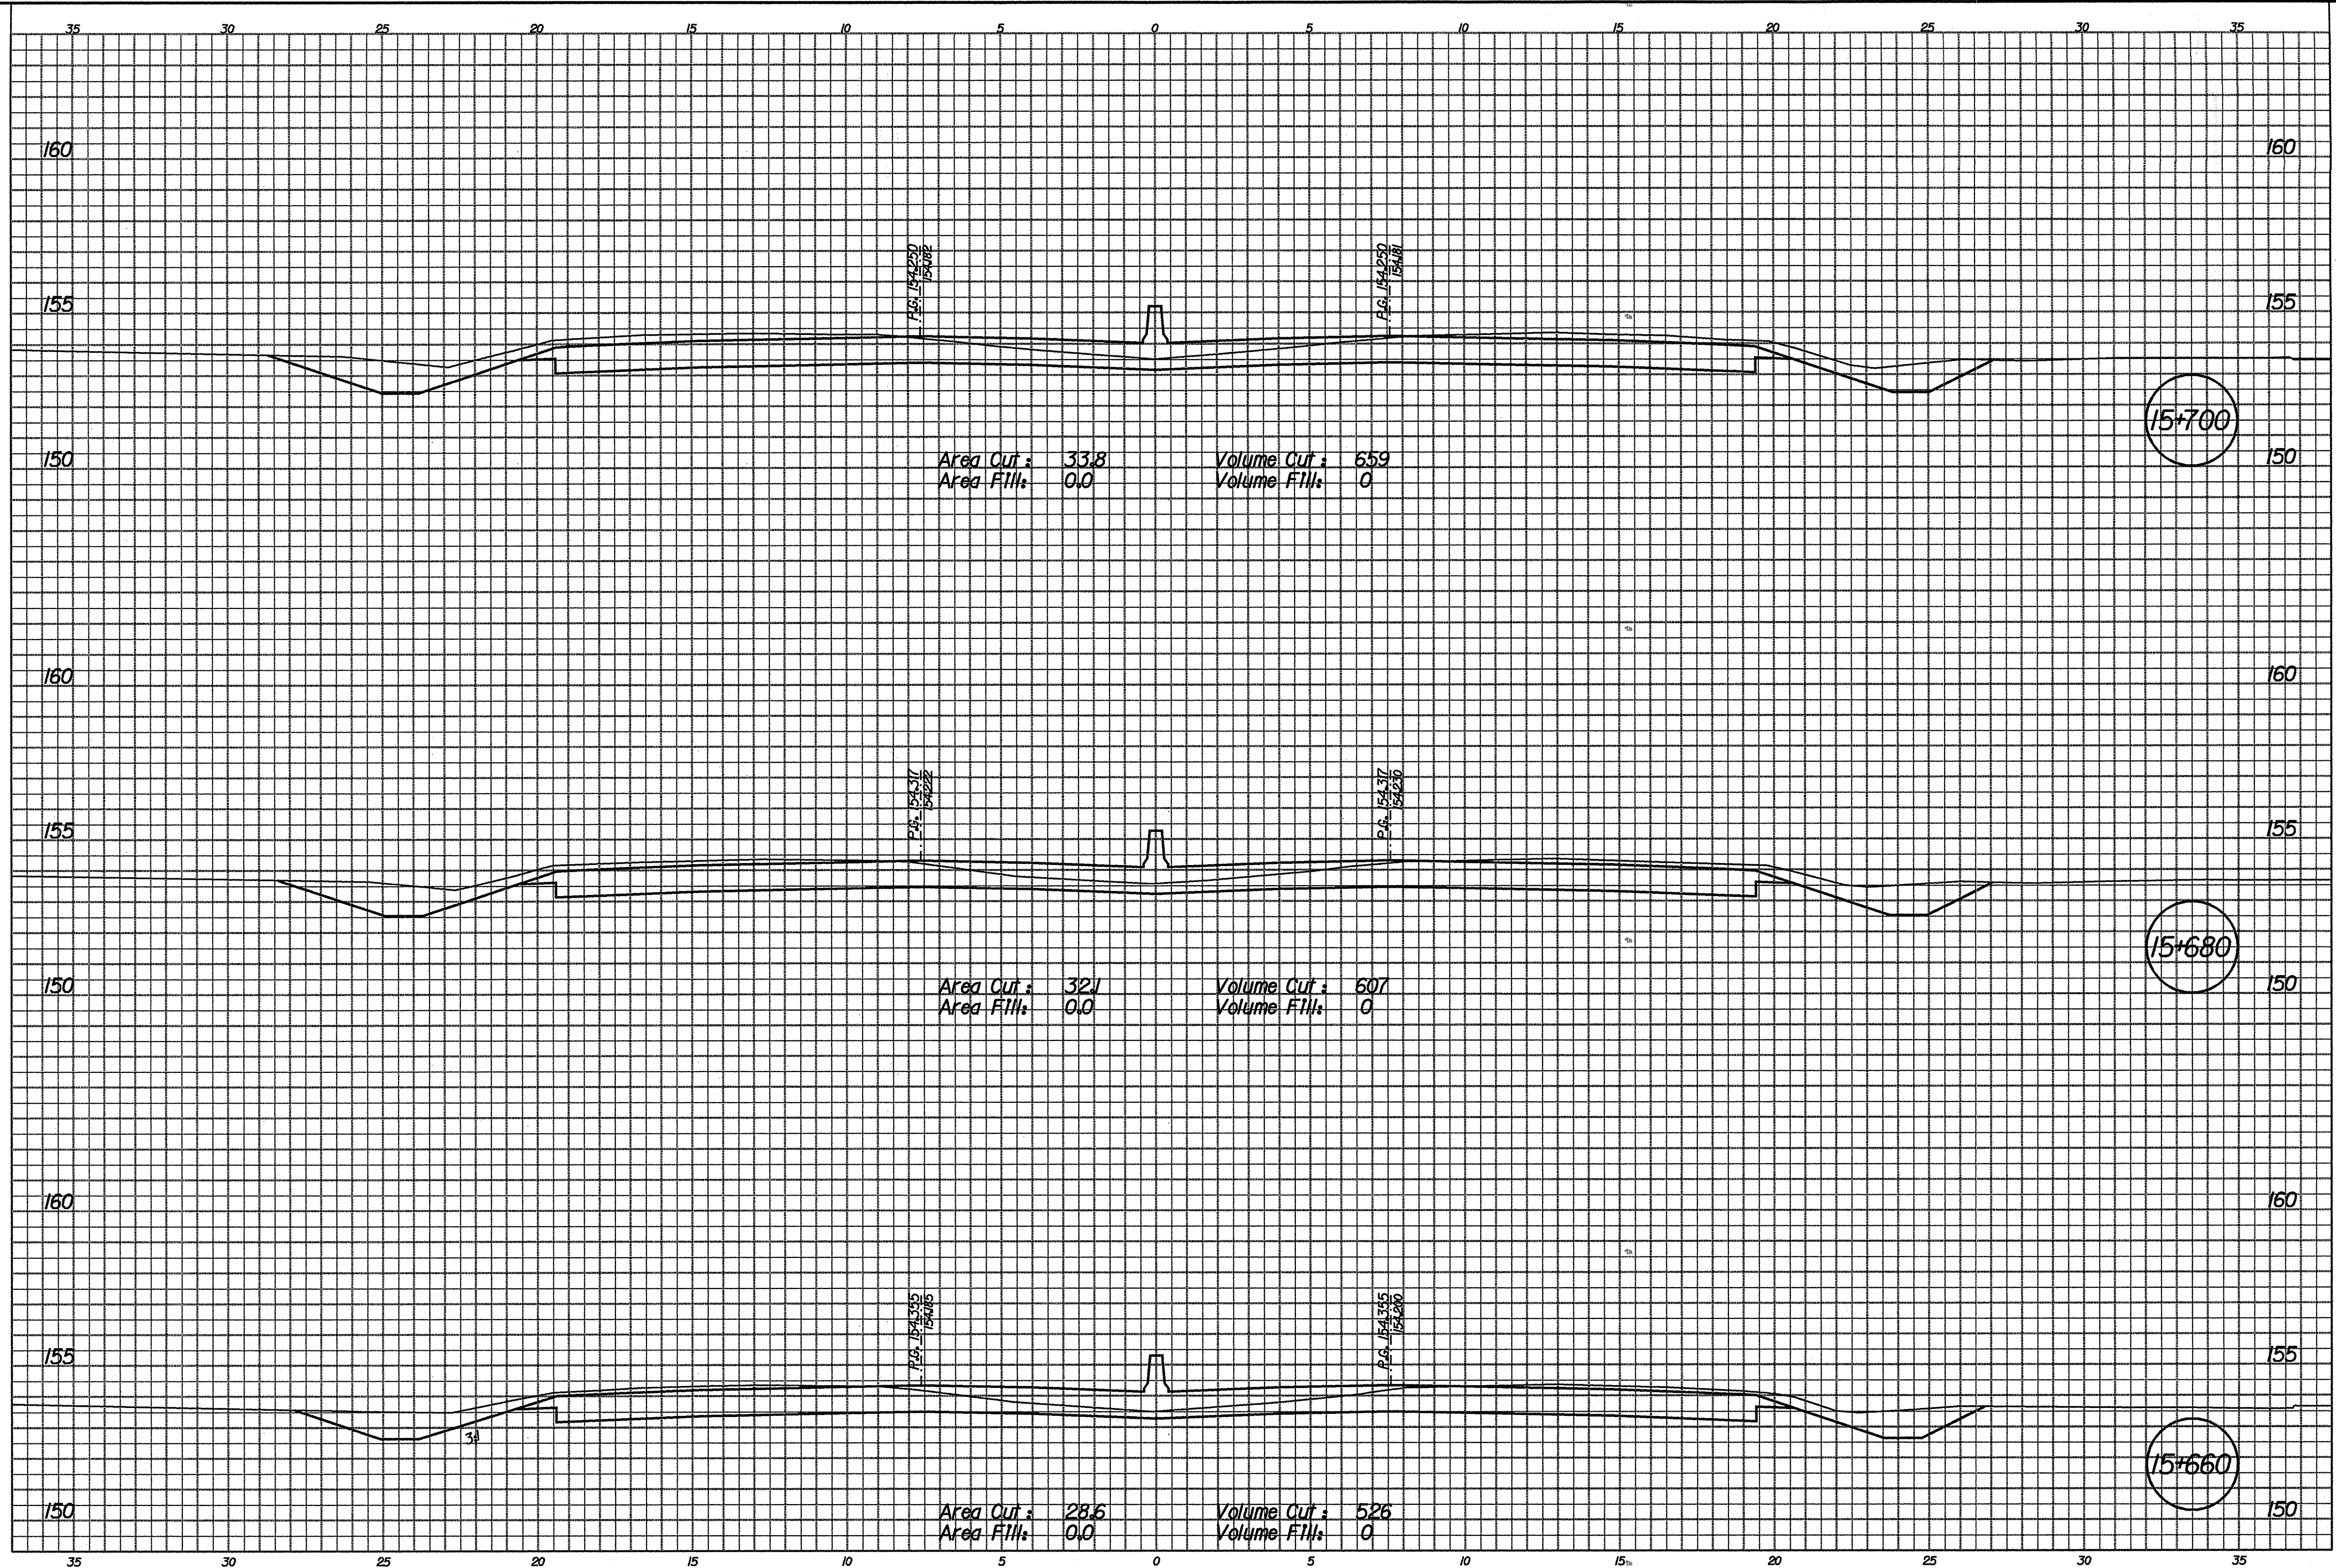

01-APR-2002 13:45
T:\TRANSP\27606\13\63\1000.dgn

RECOMMENDED FOR APPROVAL	DESIGN ENGINEER _____ DATE _____		INDIANA DEPARTMENT OF TRANSPORTATION		HORIZONTAL SCALE	BRIDGE FILE
	DESIGNED: RIS/JMW DRAWN: CPH				1/100	DESIGNATION
	CHECKED: MRU CHECKED: MRU		ROADWAY CROSS SECTIONS		SURVEY BOOK	SHEETS
					CONTRACT	120 of 130
				R-24550	PROJECT	IM-65-1 (140) 6

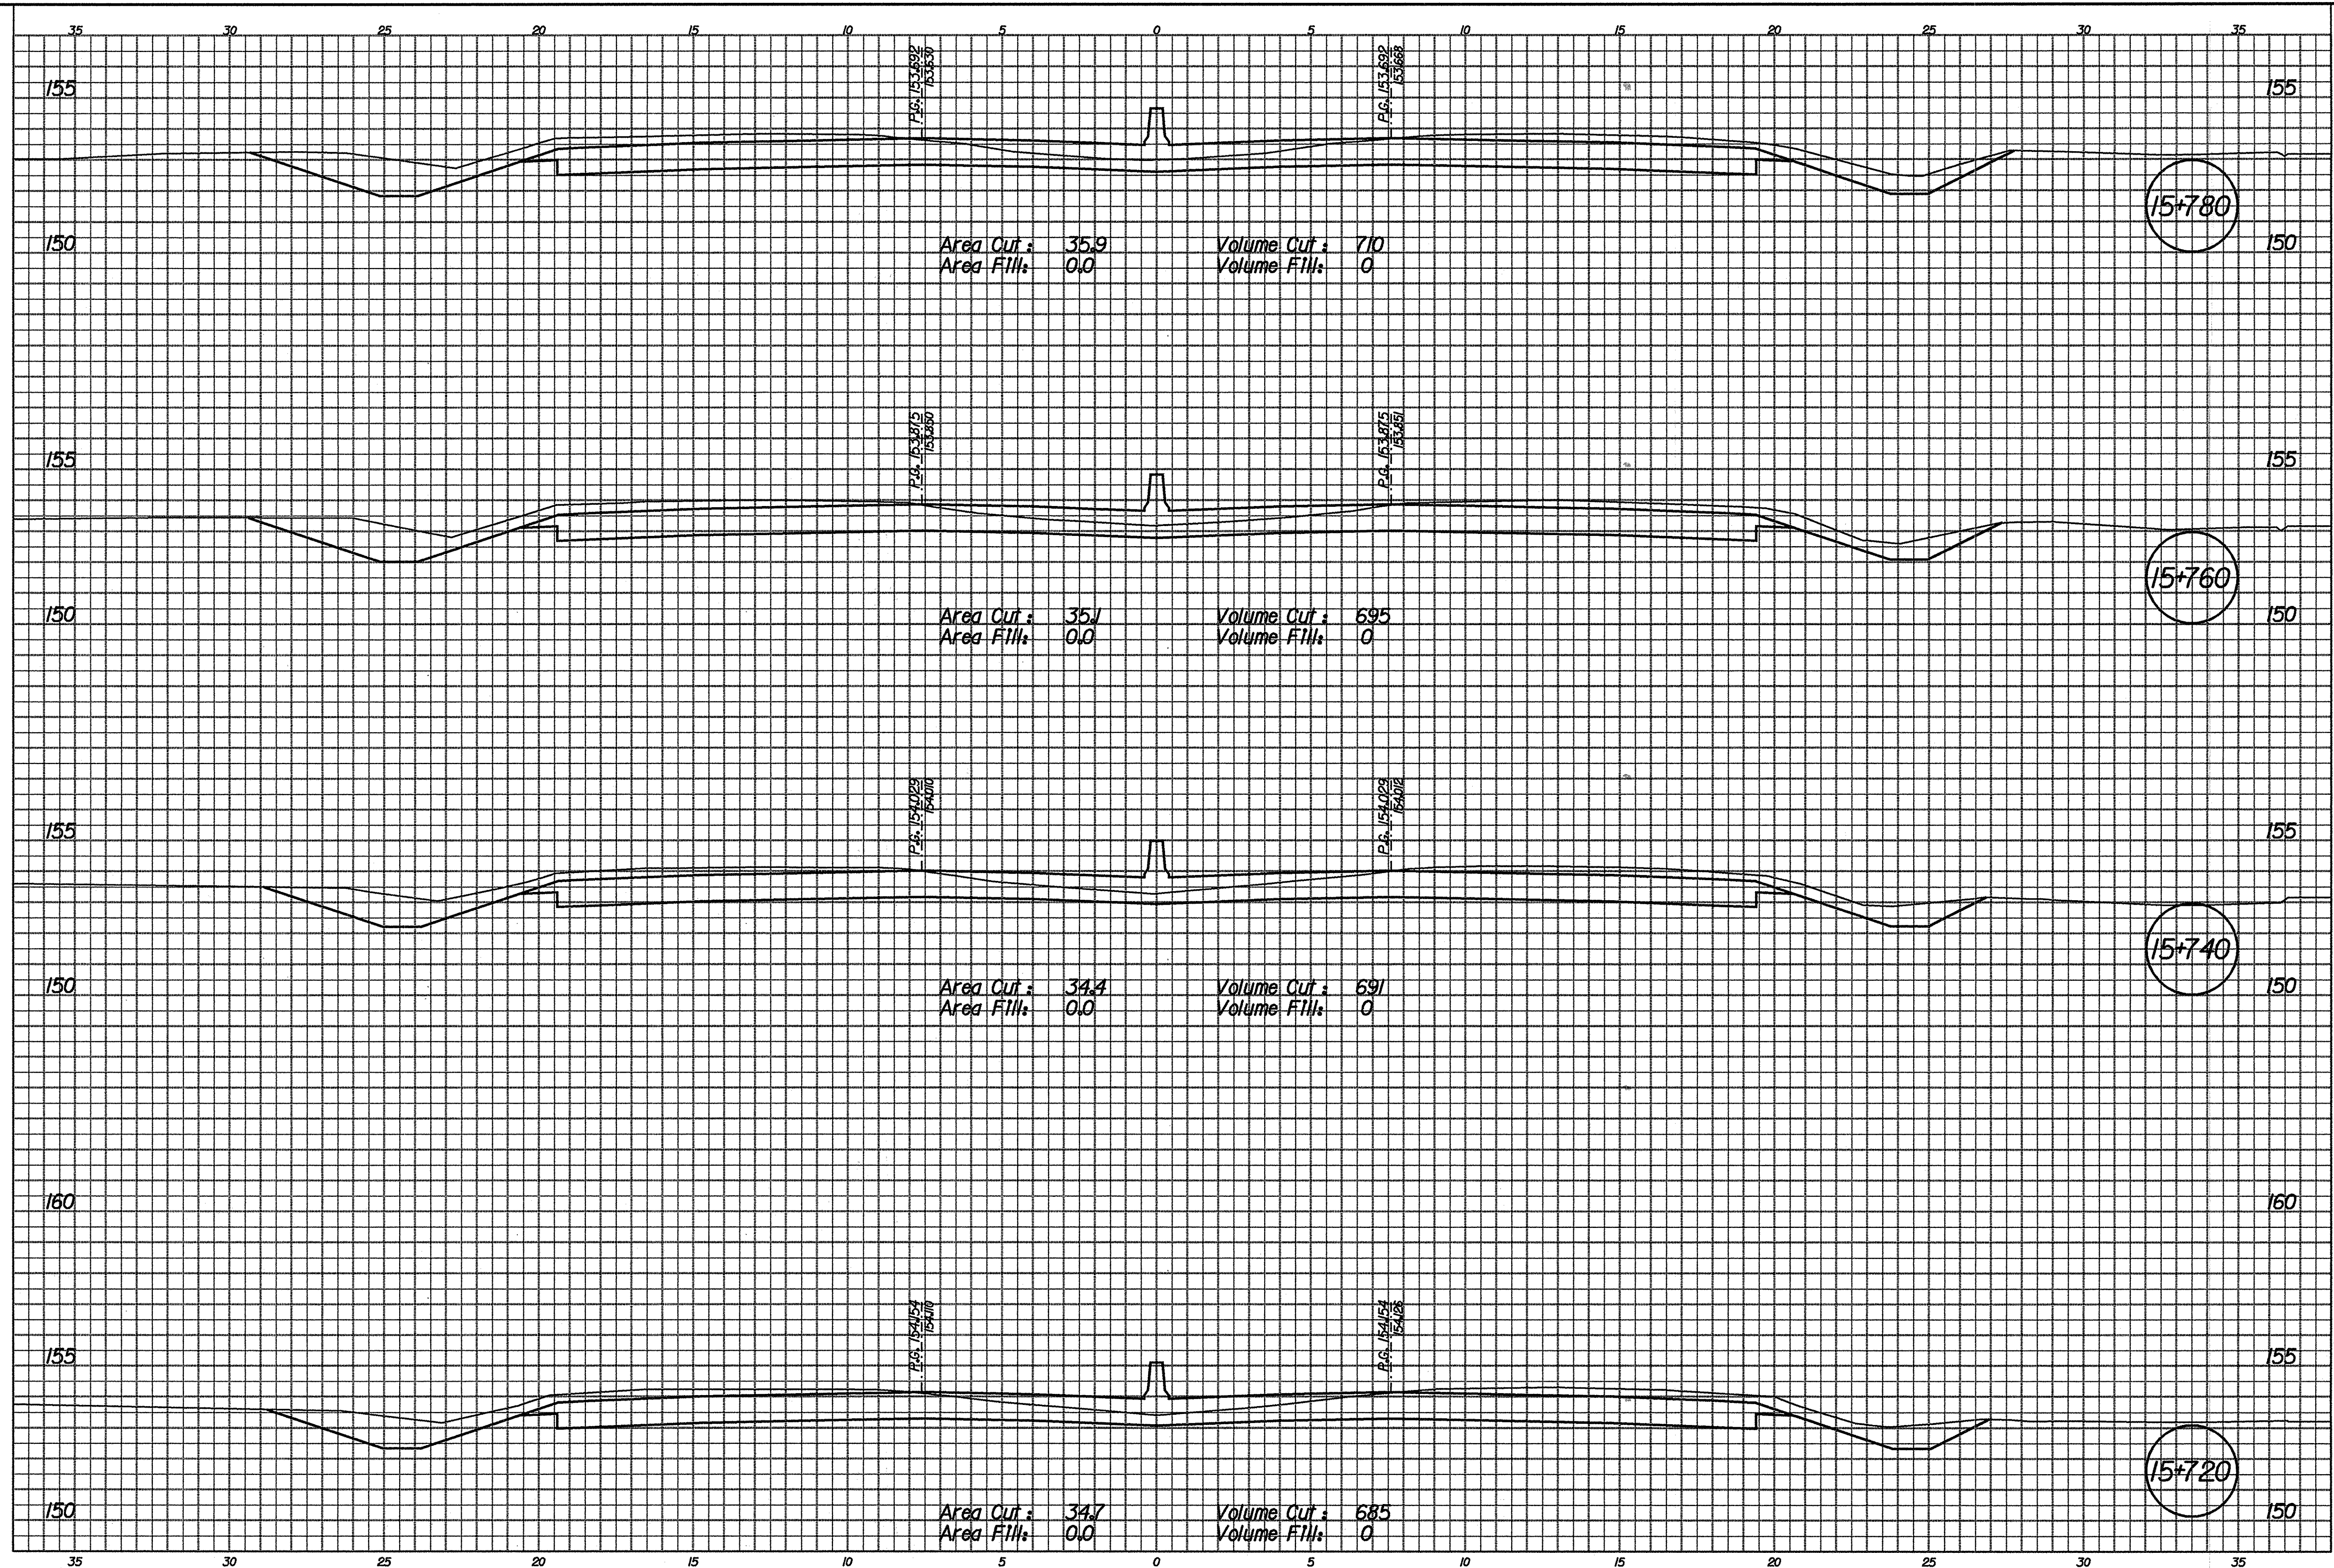

15+780


15+760

15+740


15+720

01-APR-2002 13:51
T:\TRANS\F27606\13\03\1000.dgn

RECOMMENDED FOR APPROVAL _____ DESIGN ENGINEER DATE		INDIANA DEPARTMENT OF TRANSPORTATION		HORIZONTAL SCALE 1"=100'	BRIDGE FILE
DESIGNED: RJS/JMM		DRAWN: CPH		VERTICAL SCALE 1"=100'	DESIGNATION 9241965
CHECKED: MRU		CHECKED: MRU		SURVEY BOOK	SHEETS 121 of 130
		ROADWAY CROSS SECTIONS		CONTRACT R-24550	PROJECT IM-65-1(40) 6

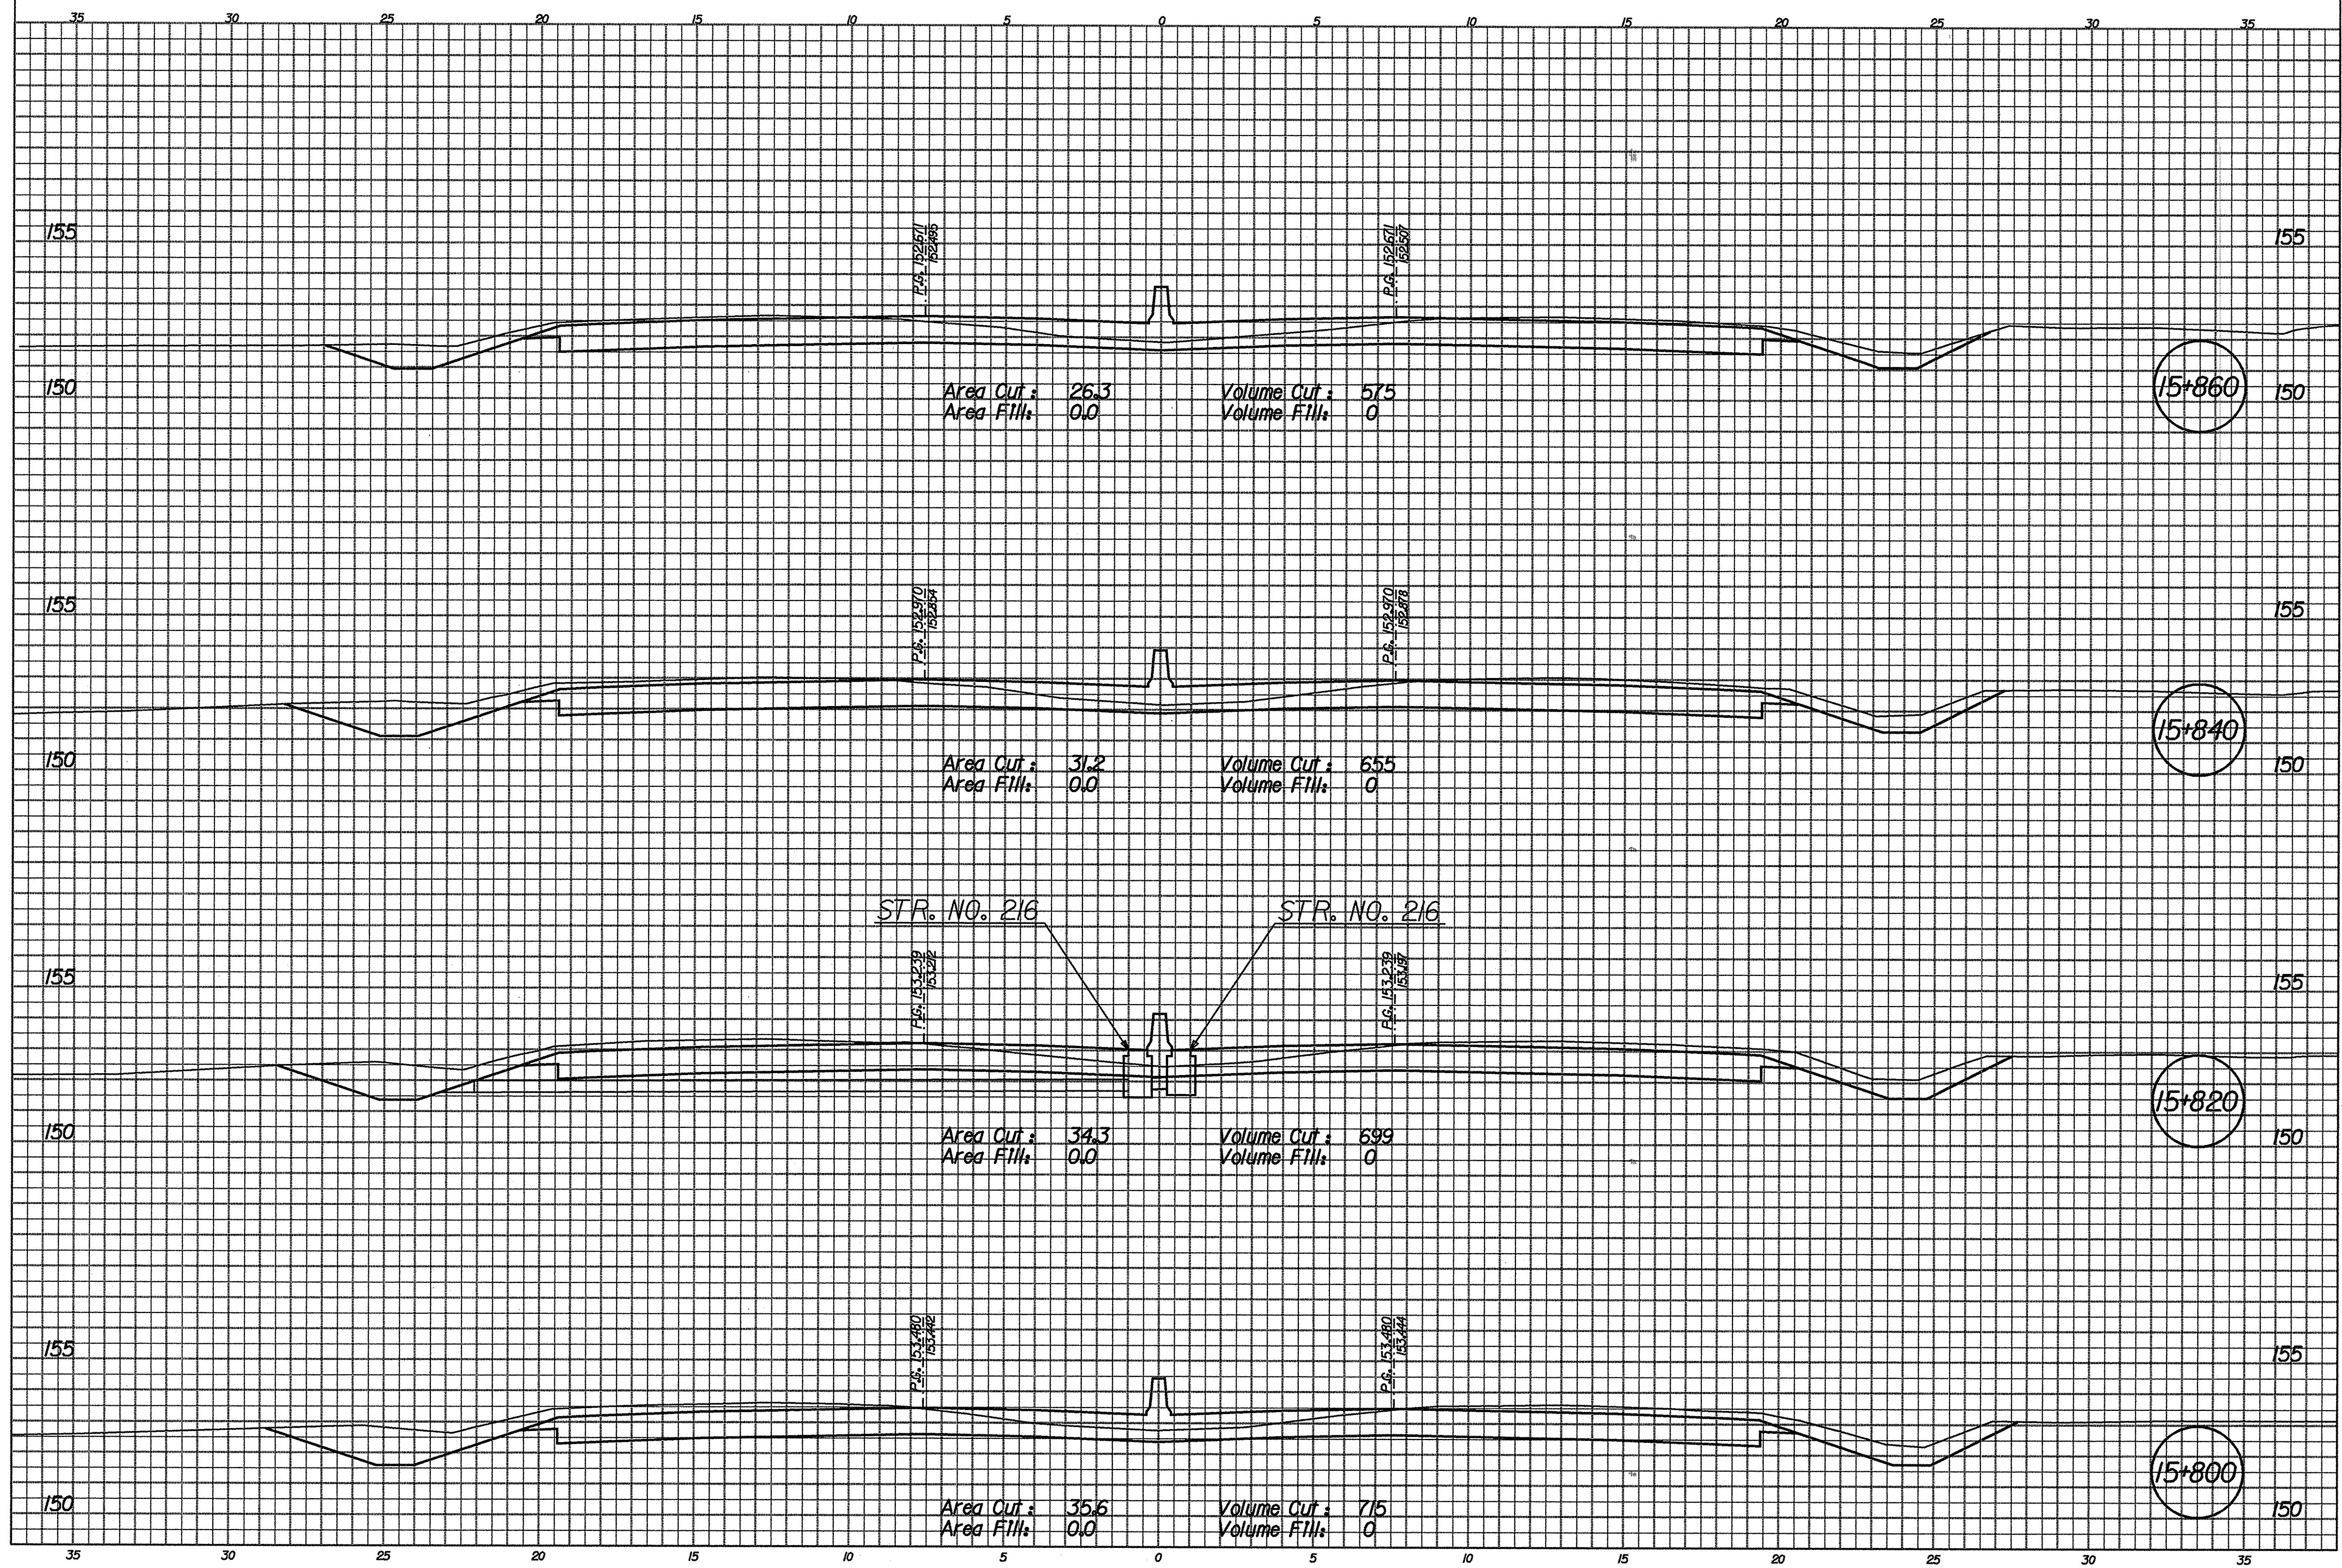

STR. NO. 216

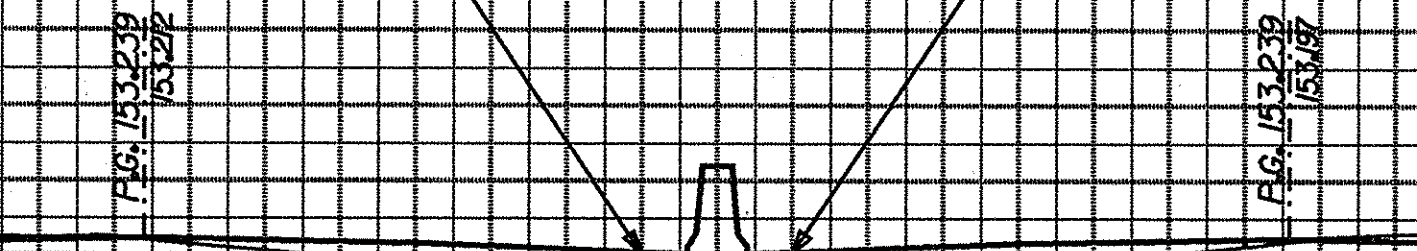


01-APR-2002 13:57
 T:\TRANS\27606\3\loc3\1000.dgn

RECOMMENDED FOR APPROVAL _____	
DESIGNED: RJS/JMM	DRAWN: CPH
CHECKED: MRU	CHECKED: MRU

INDIANA
DEPARTMENT OF TRANSPORTATION

ROADWAY CROSS SECTIONS

HORIZONTAL SCALE 1"=100'	BRIDGE FILE
VERTICAL SCALE 1"=100'	DESIGNATION 9241965
SURVEY BOOK	SHEETS 122 of 130
CONTRACT R-24550	PROJECT M-65-1(140) 6

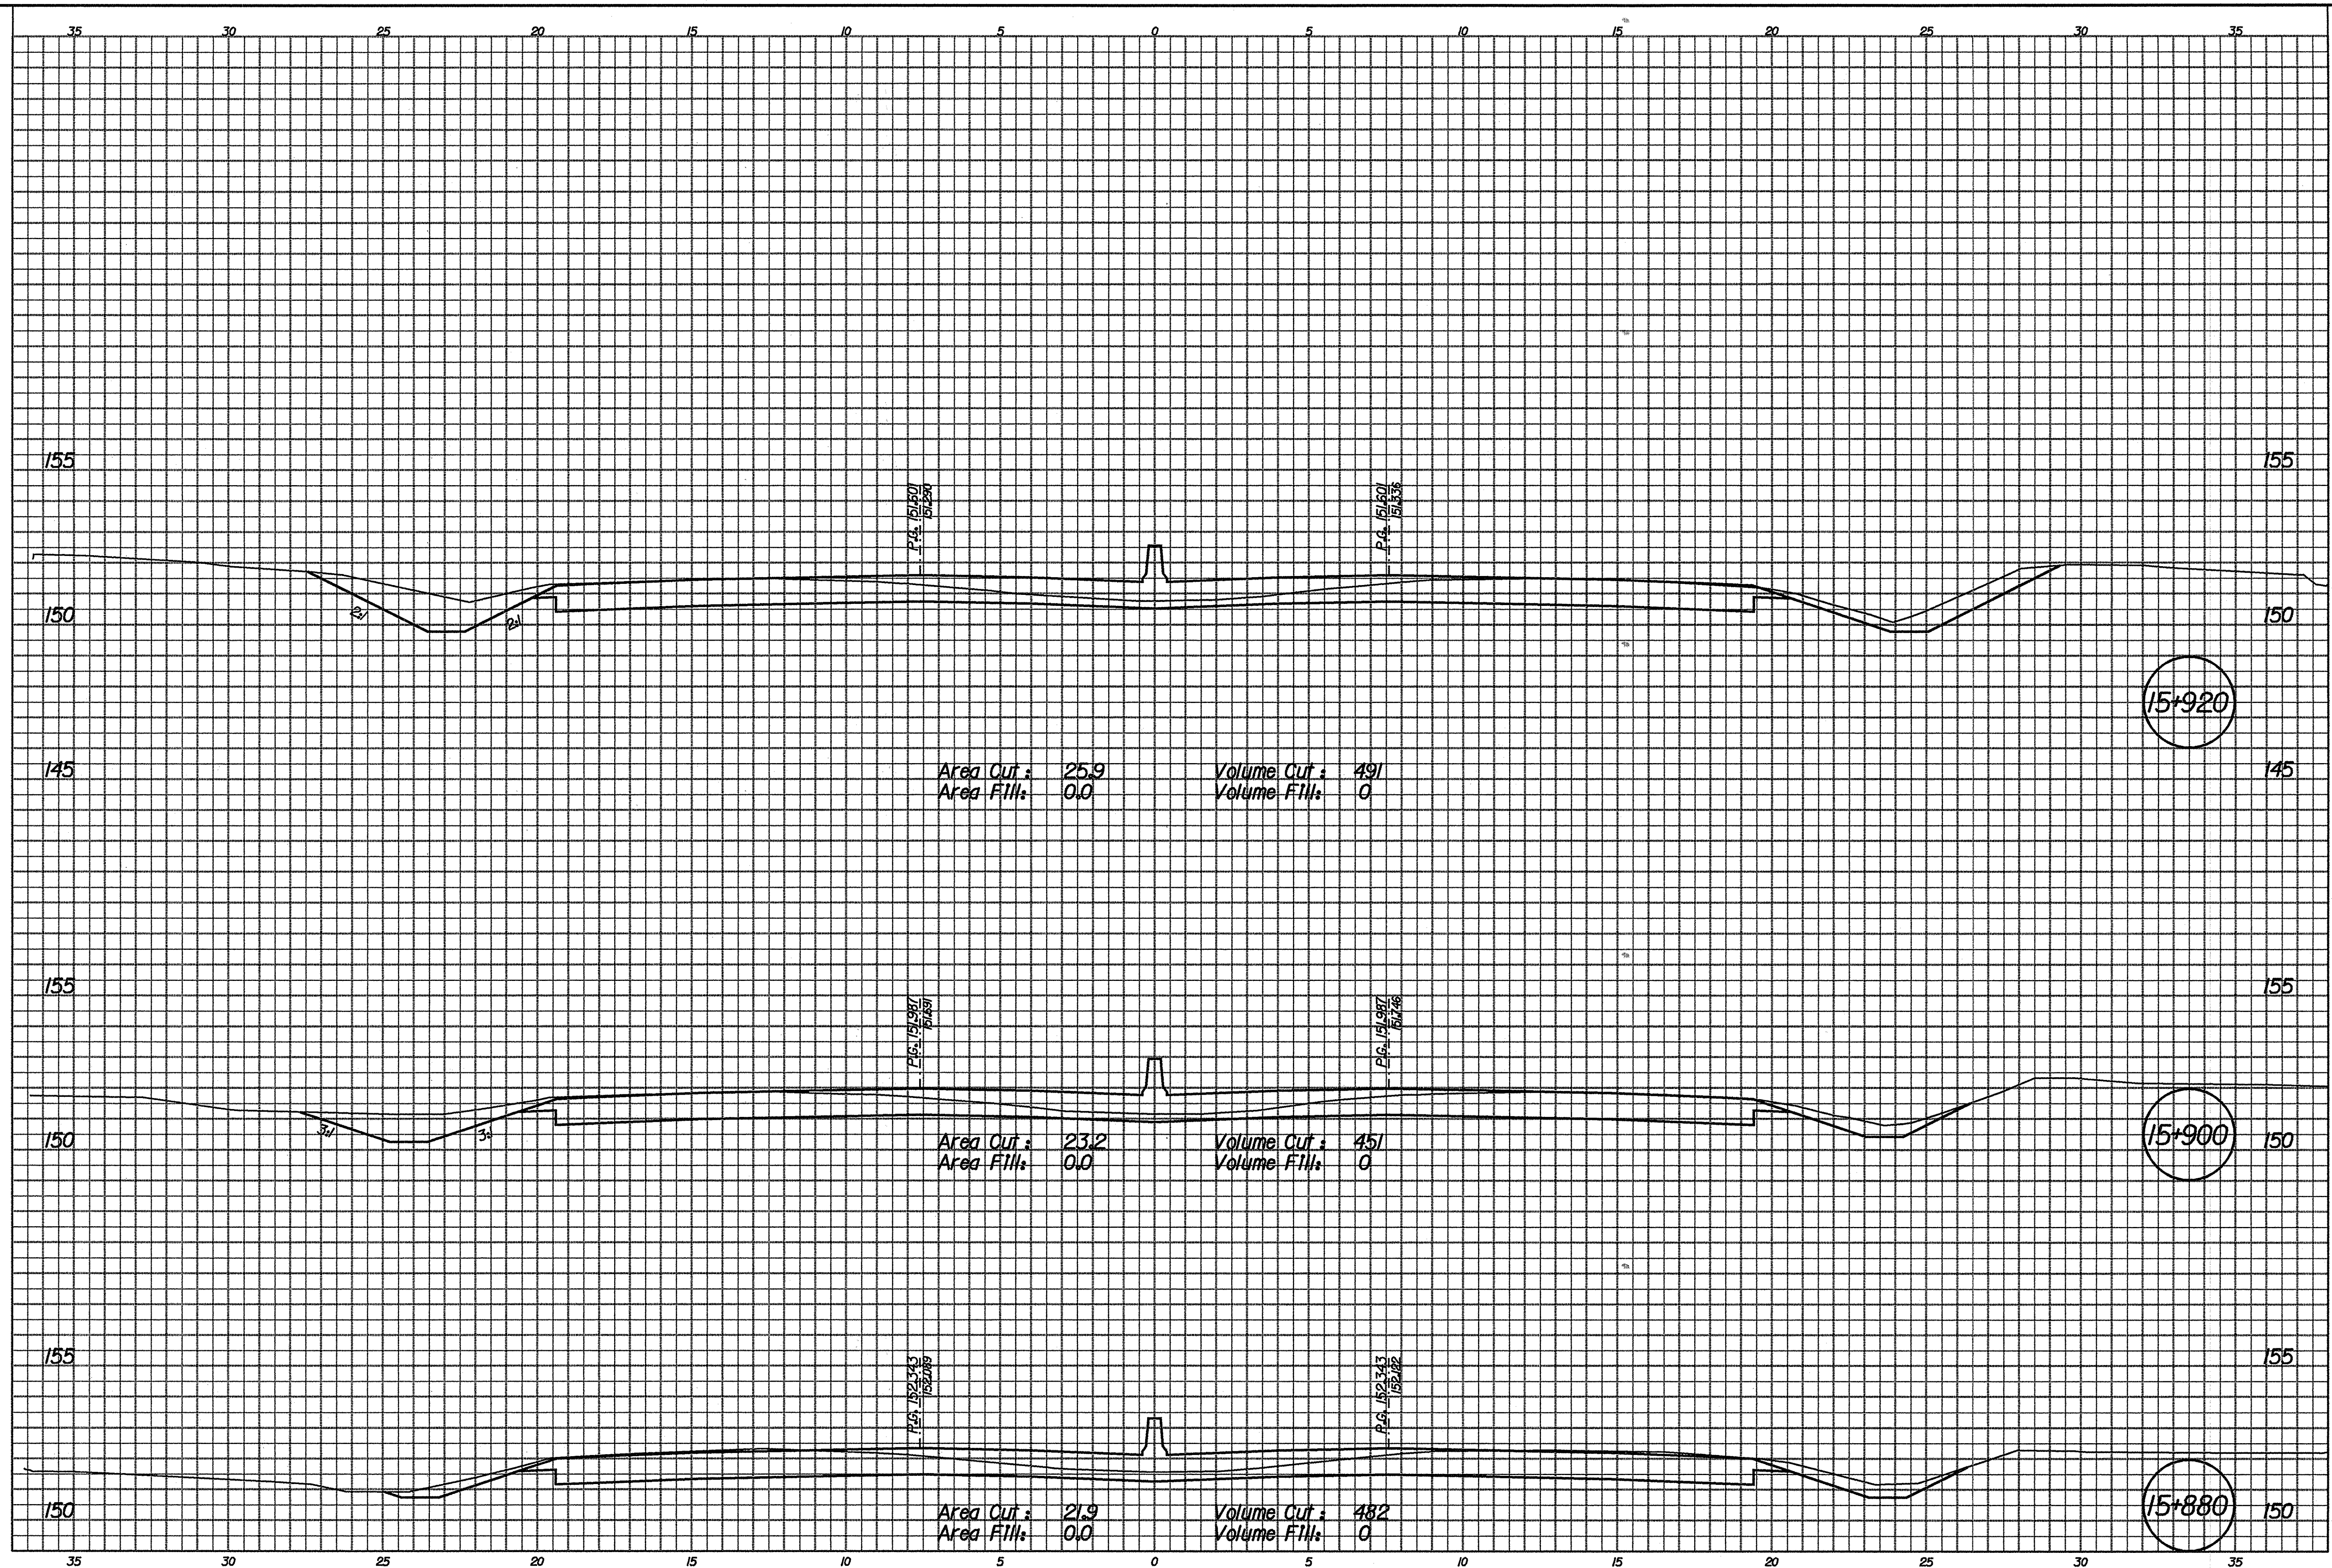


01-APR-2002 14:03
 T:\TRANSP\27606\13\ec3\1000.dgn

RECOMMENDED FOR APPROVAL		DESIGN ENGINEER		DATE	
DESIGNED:	RJS/JMM	DRAWN:	GPH		
CHECKED:	MRU	CHECKED:	MRU		

INDIANA
DEPARTMENT OF TRANSPORTATION

ROADWAY CROSS SECTIONS

HORIZONTAL SCALE	BRIDGE FILE
1/100	
VERTICAL SCALE	DESIGNATION
1/100	9241965
SURVEY BOOK	SHEETS
	123 of 130
CONTRACT	PROJECT
R-24550	IM-65-1 (140) 6

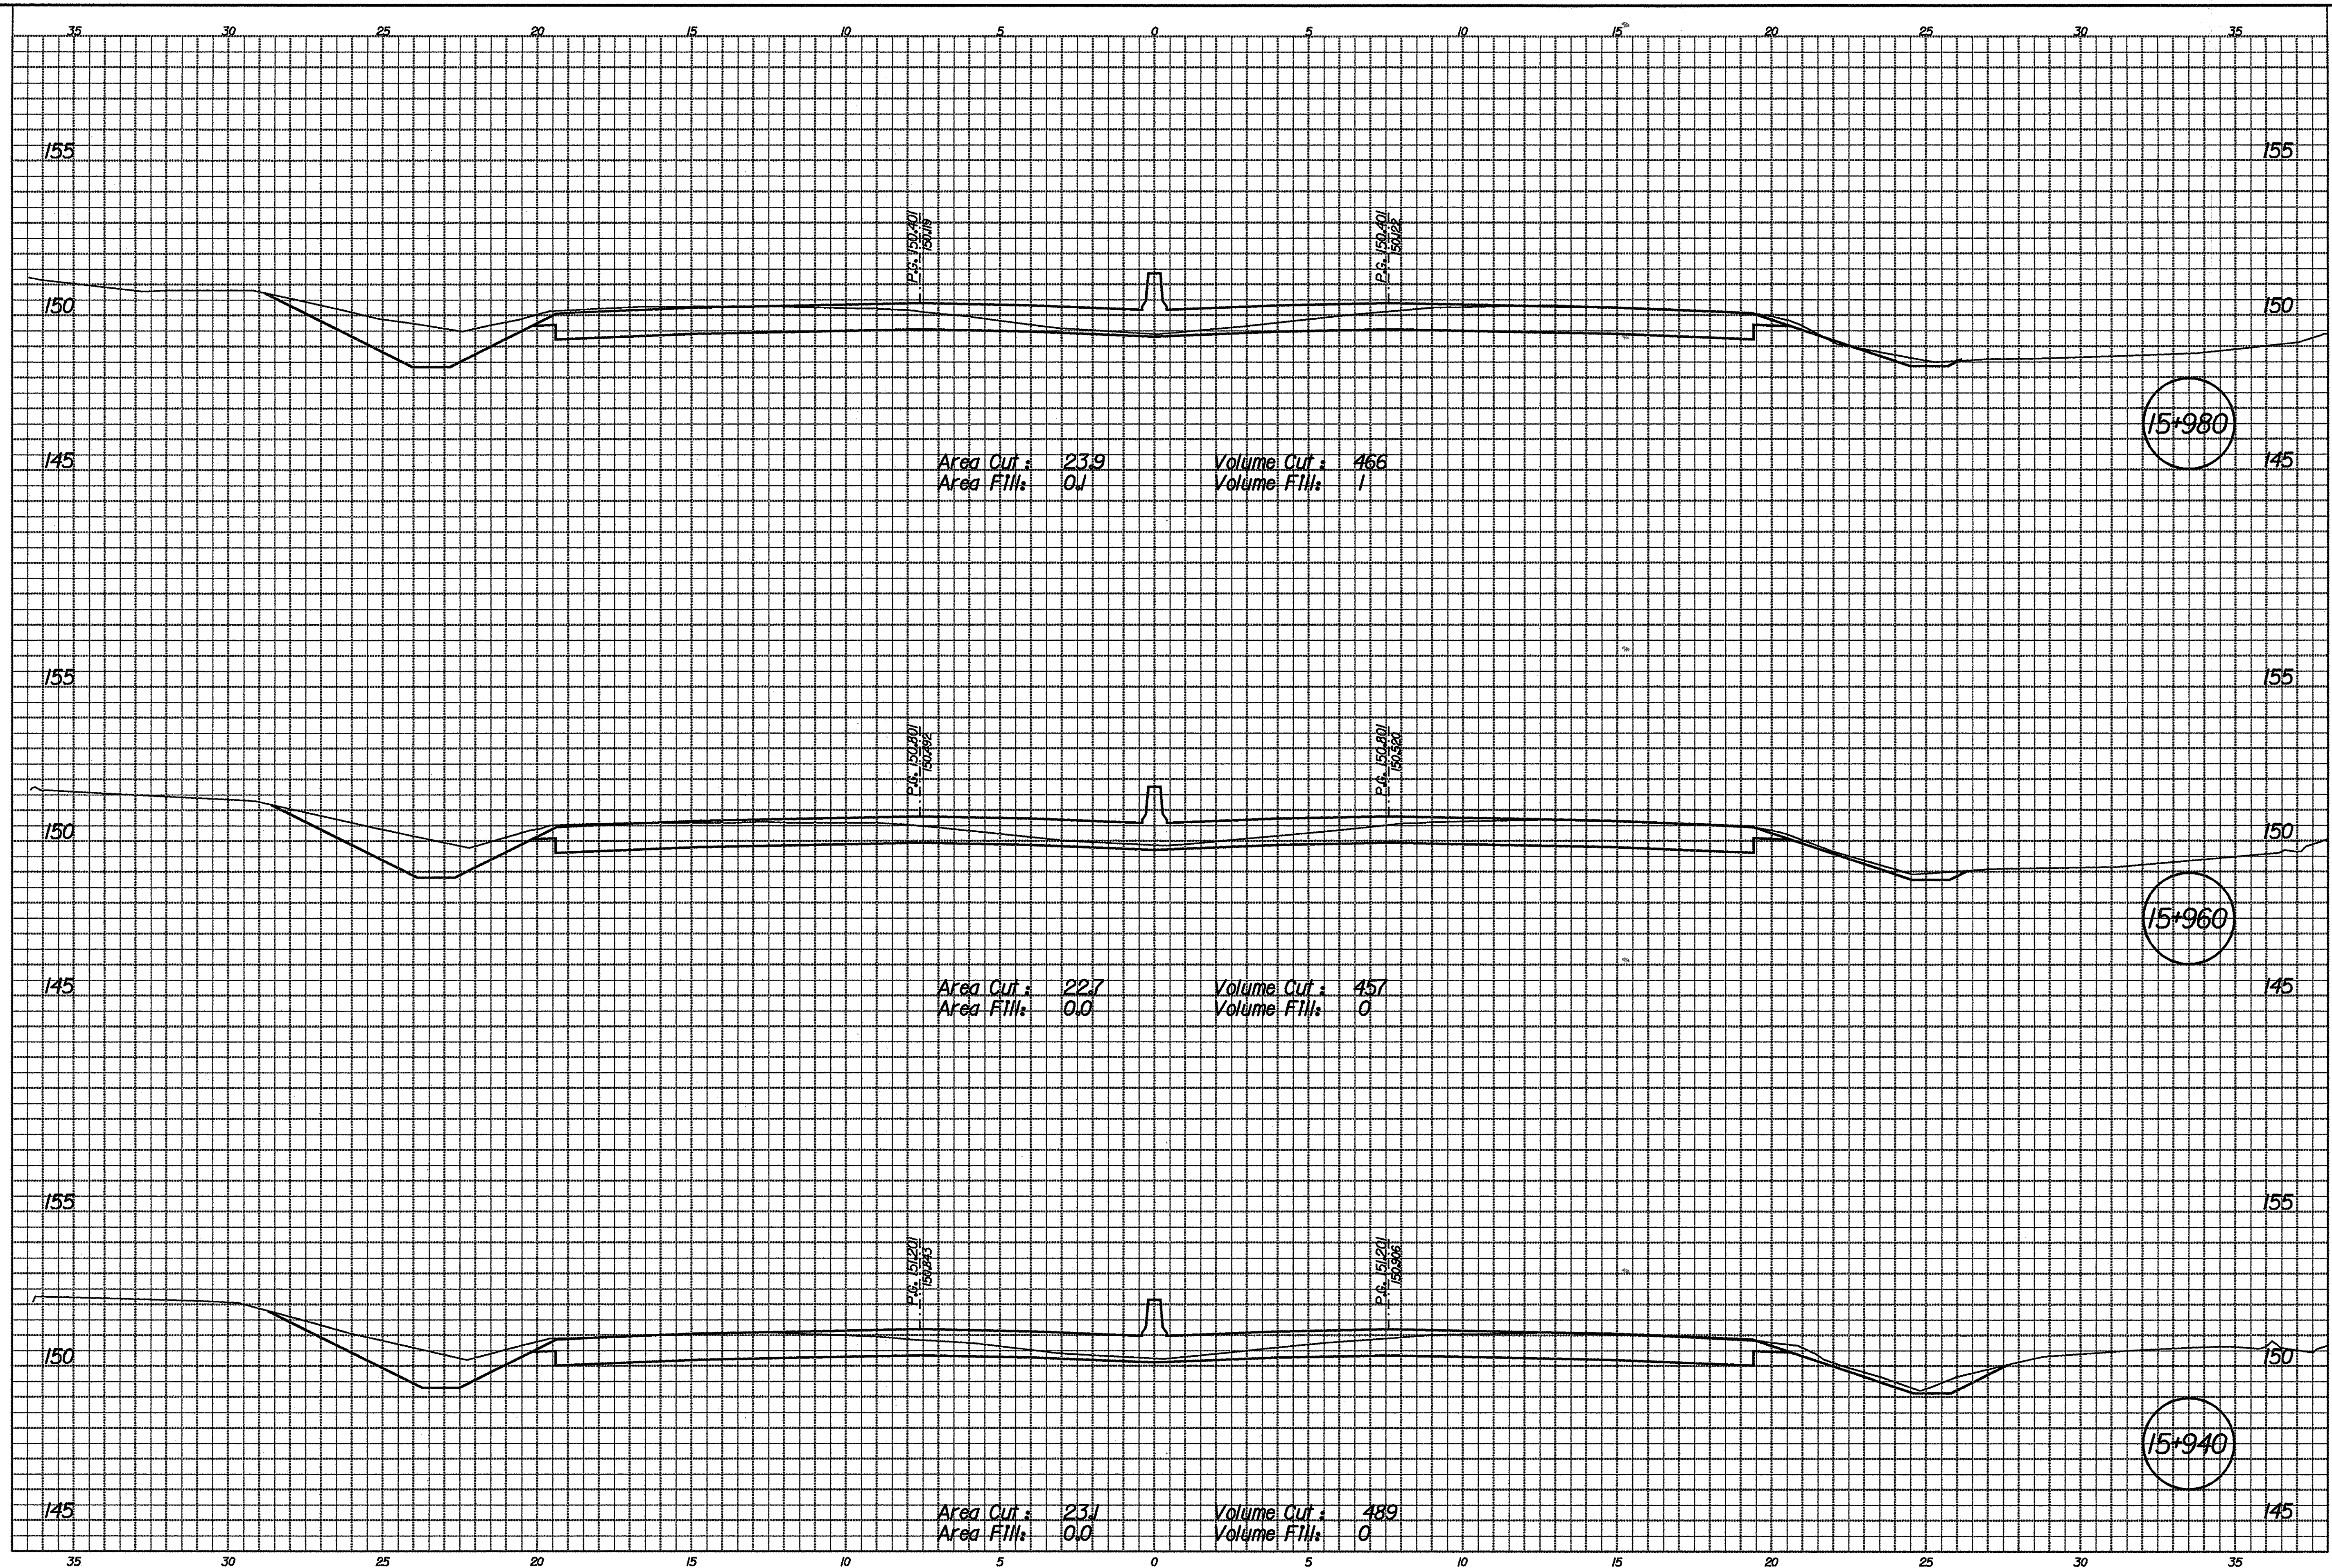


1469
01-APR-2002 14:09
T:\TRANSP\27606\13\ec3\1100.dgn

RECOMMENDED FOR APPROVAL _____	
DESIGN ENGINEER	DATE
DESIGNED: RJS/JMW	DRAWN: GPH
CHECKED: MRU	CHECKED: MRU

INDIANA
DEPARTMENT OF TRANSPORTATION


ROADWAY CROSS SECTIONS

HORIZONTAL SCALE 1/100	BRIDGE FILE
VERTICAL SCALE 1/100	DESIGNATION 9241965
SURVEY BOOK	SHEETS 124 of 130
CONTRACT R-24550	PROJECT IM-65-1 (140) 6

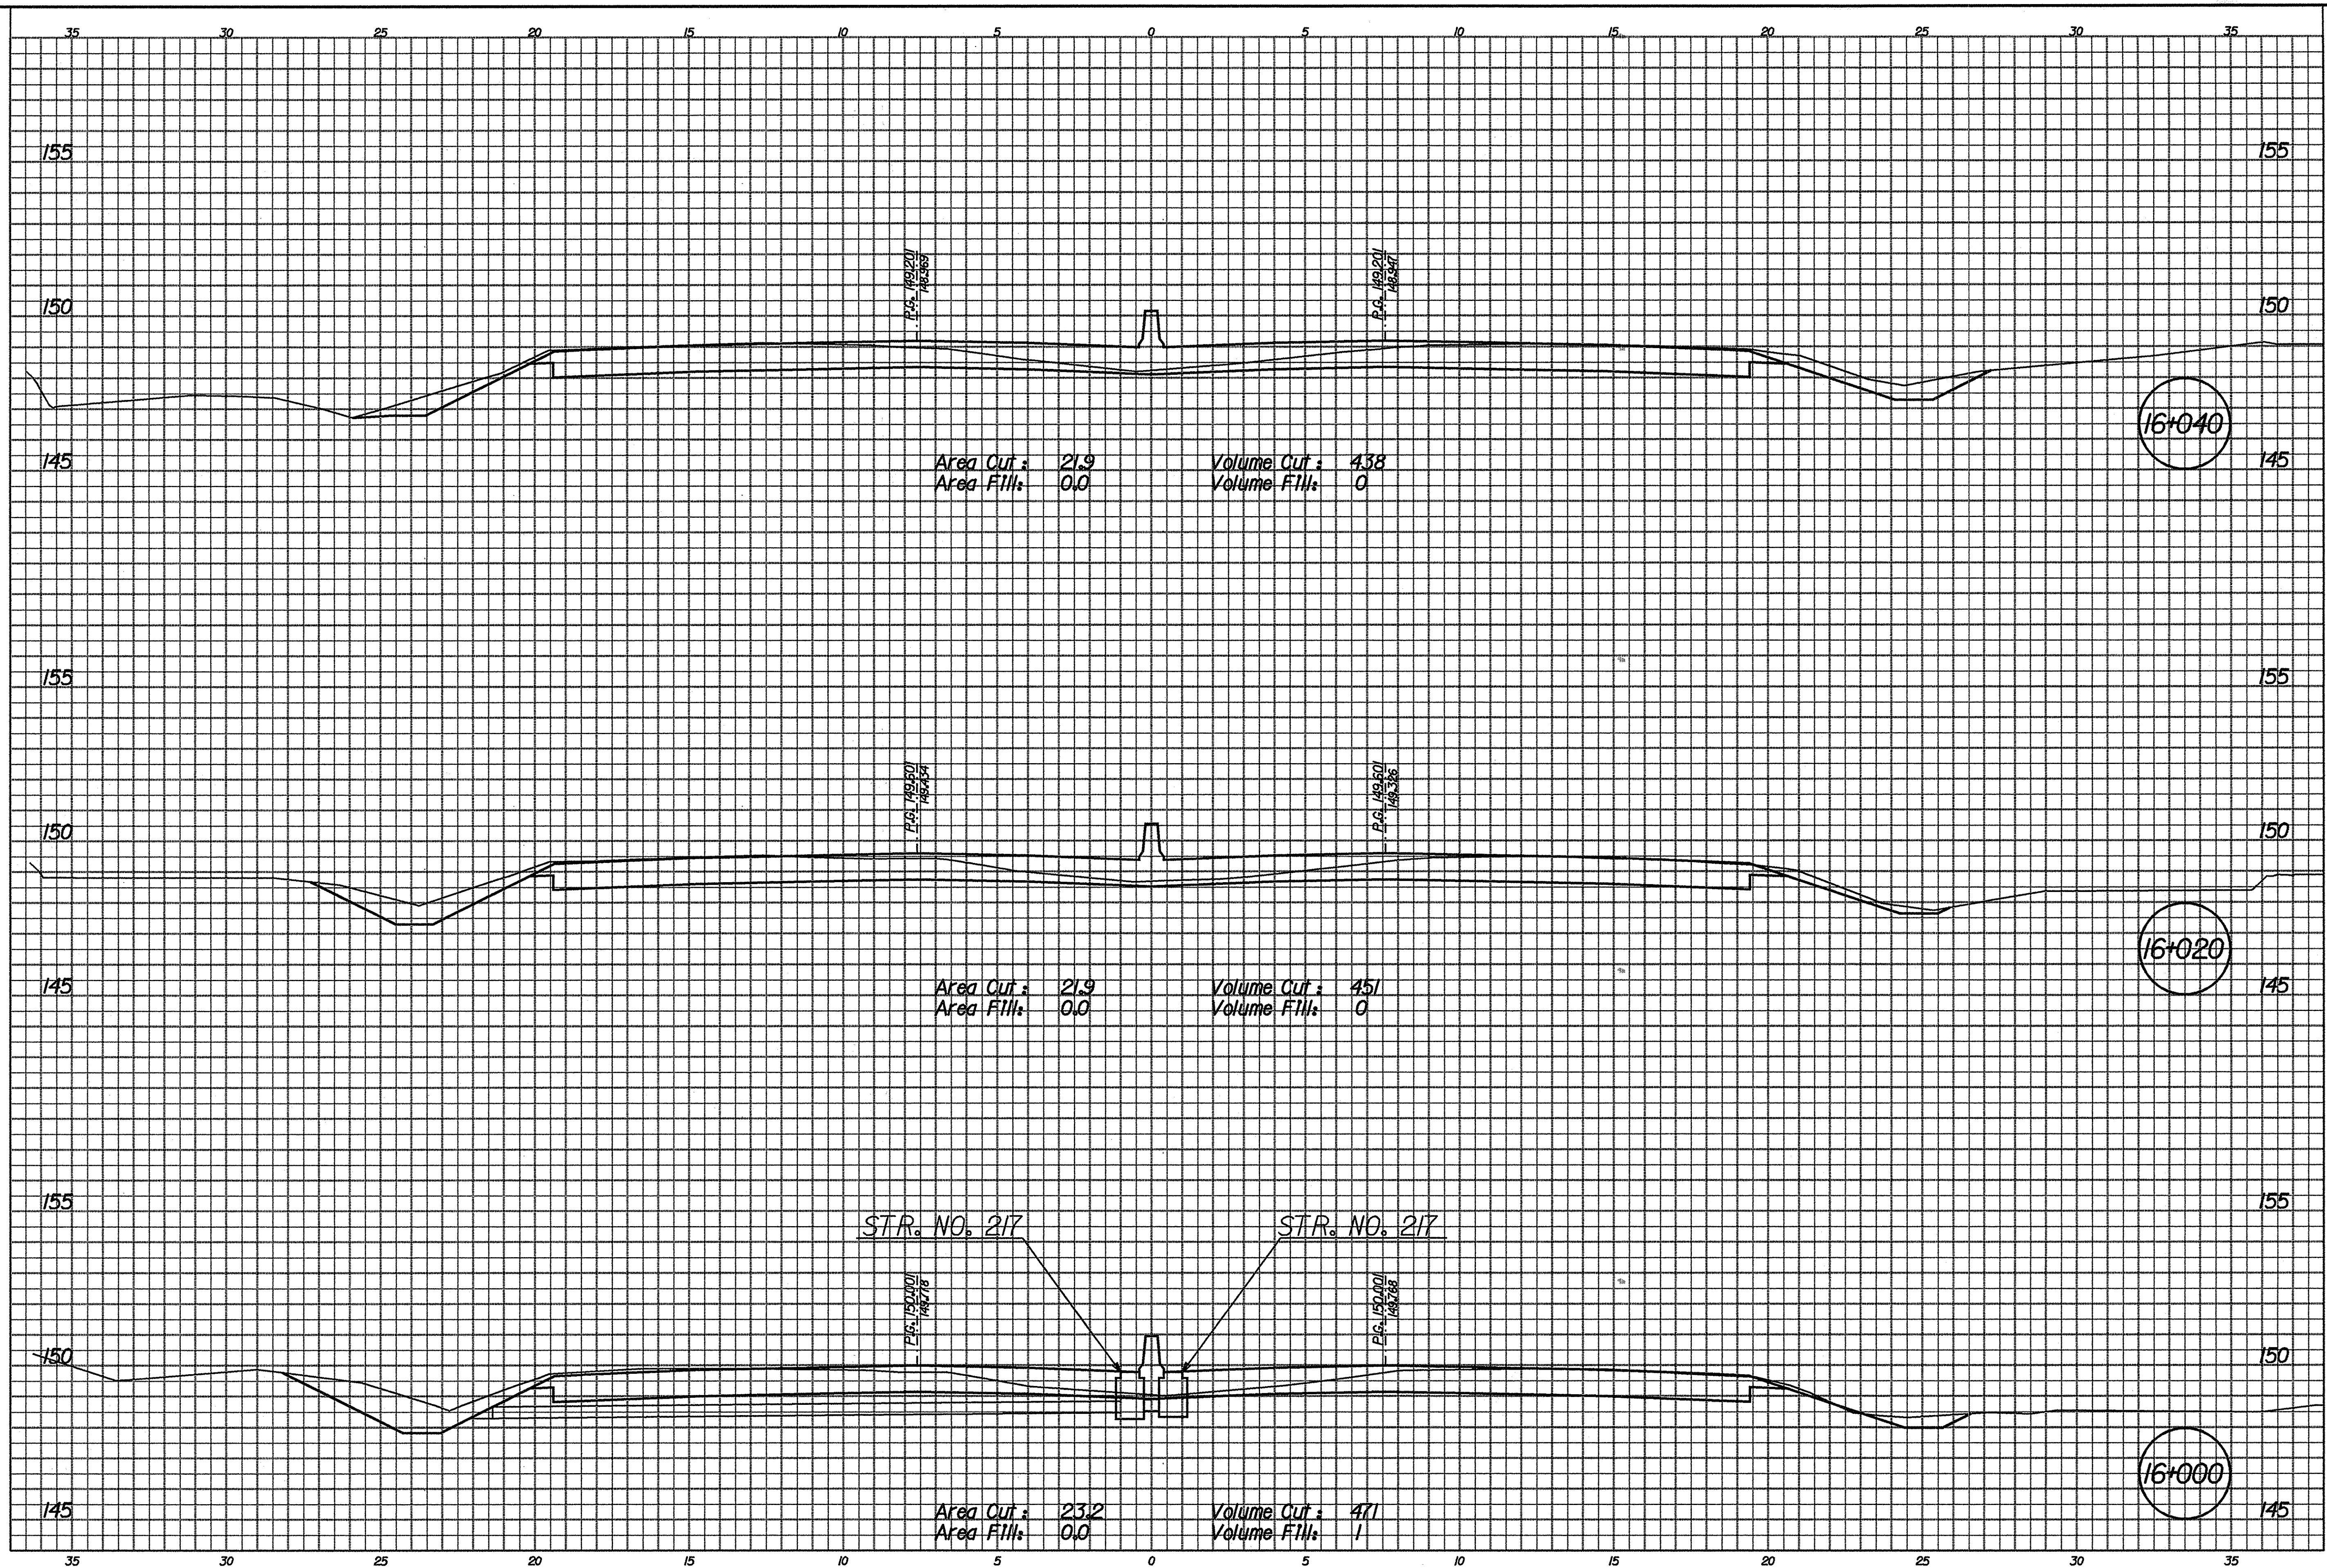

01-APR-2002 14:5
 T:\TRANSP\27606\03\ec3\100.dgn

RECOMMENDED FOR APPROVAL	DESIGN ENGINEER _____ DATE _____		INDIANA DEPARTMENT OF TRANSPORTATION	HORIZONTAL SCALE	BRIDGE FILE
	DESIGNED: RJS/JMM	DRAWN: CPH		1/100	DESIGNATION
CHECKED: MRU	CHECKED: MRU	ROADWAY CROSS SECTIONS		1/100	9241965
				SURVEY BOOK	SHEETS
				CONTRACT	125 of 130
				R-24550	PROJECT
					IM-65-1 (140) 6

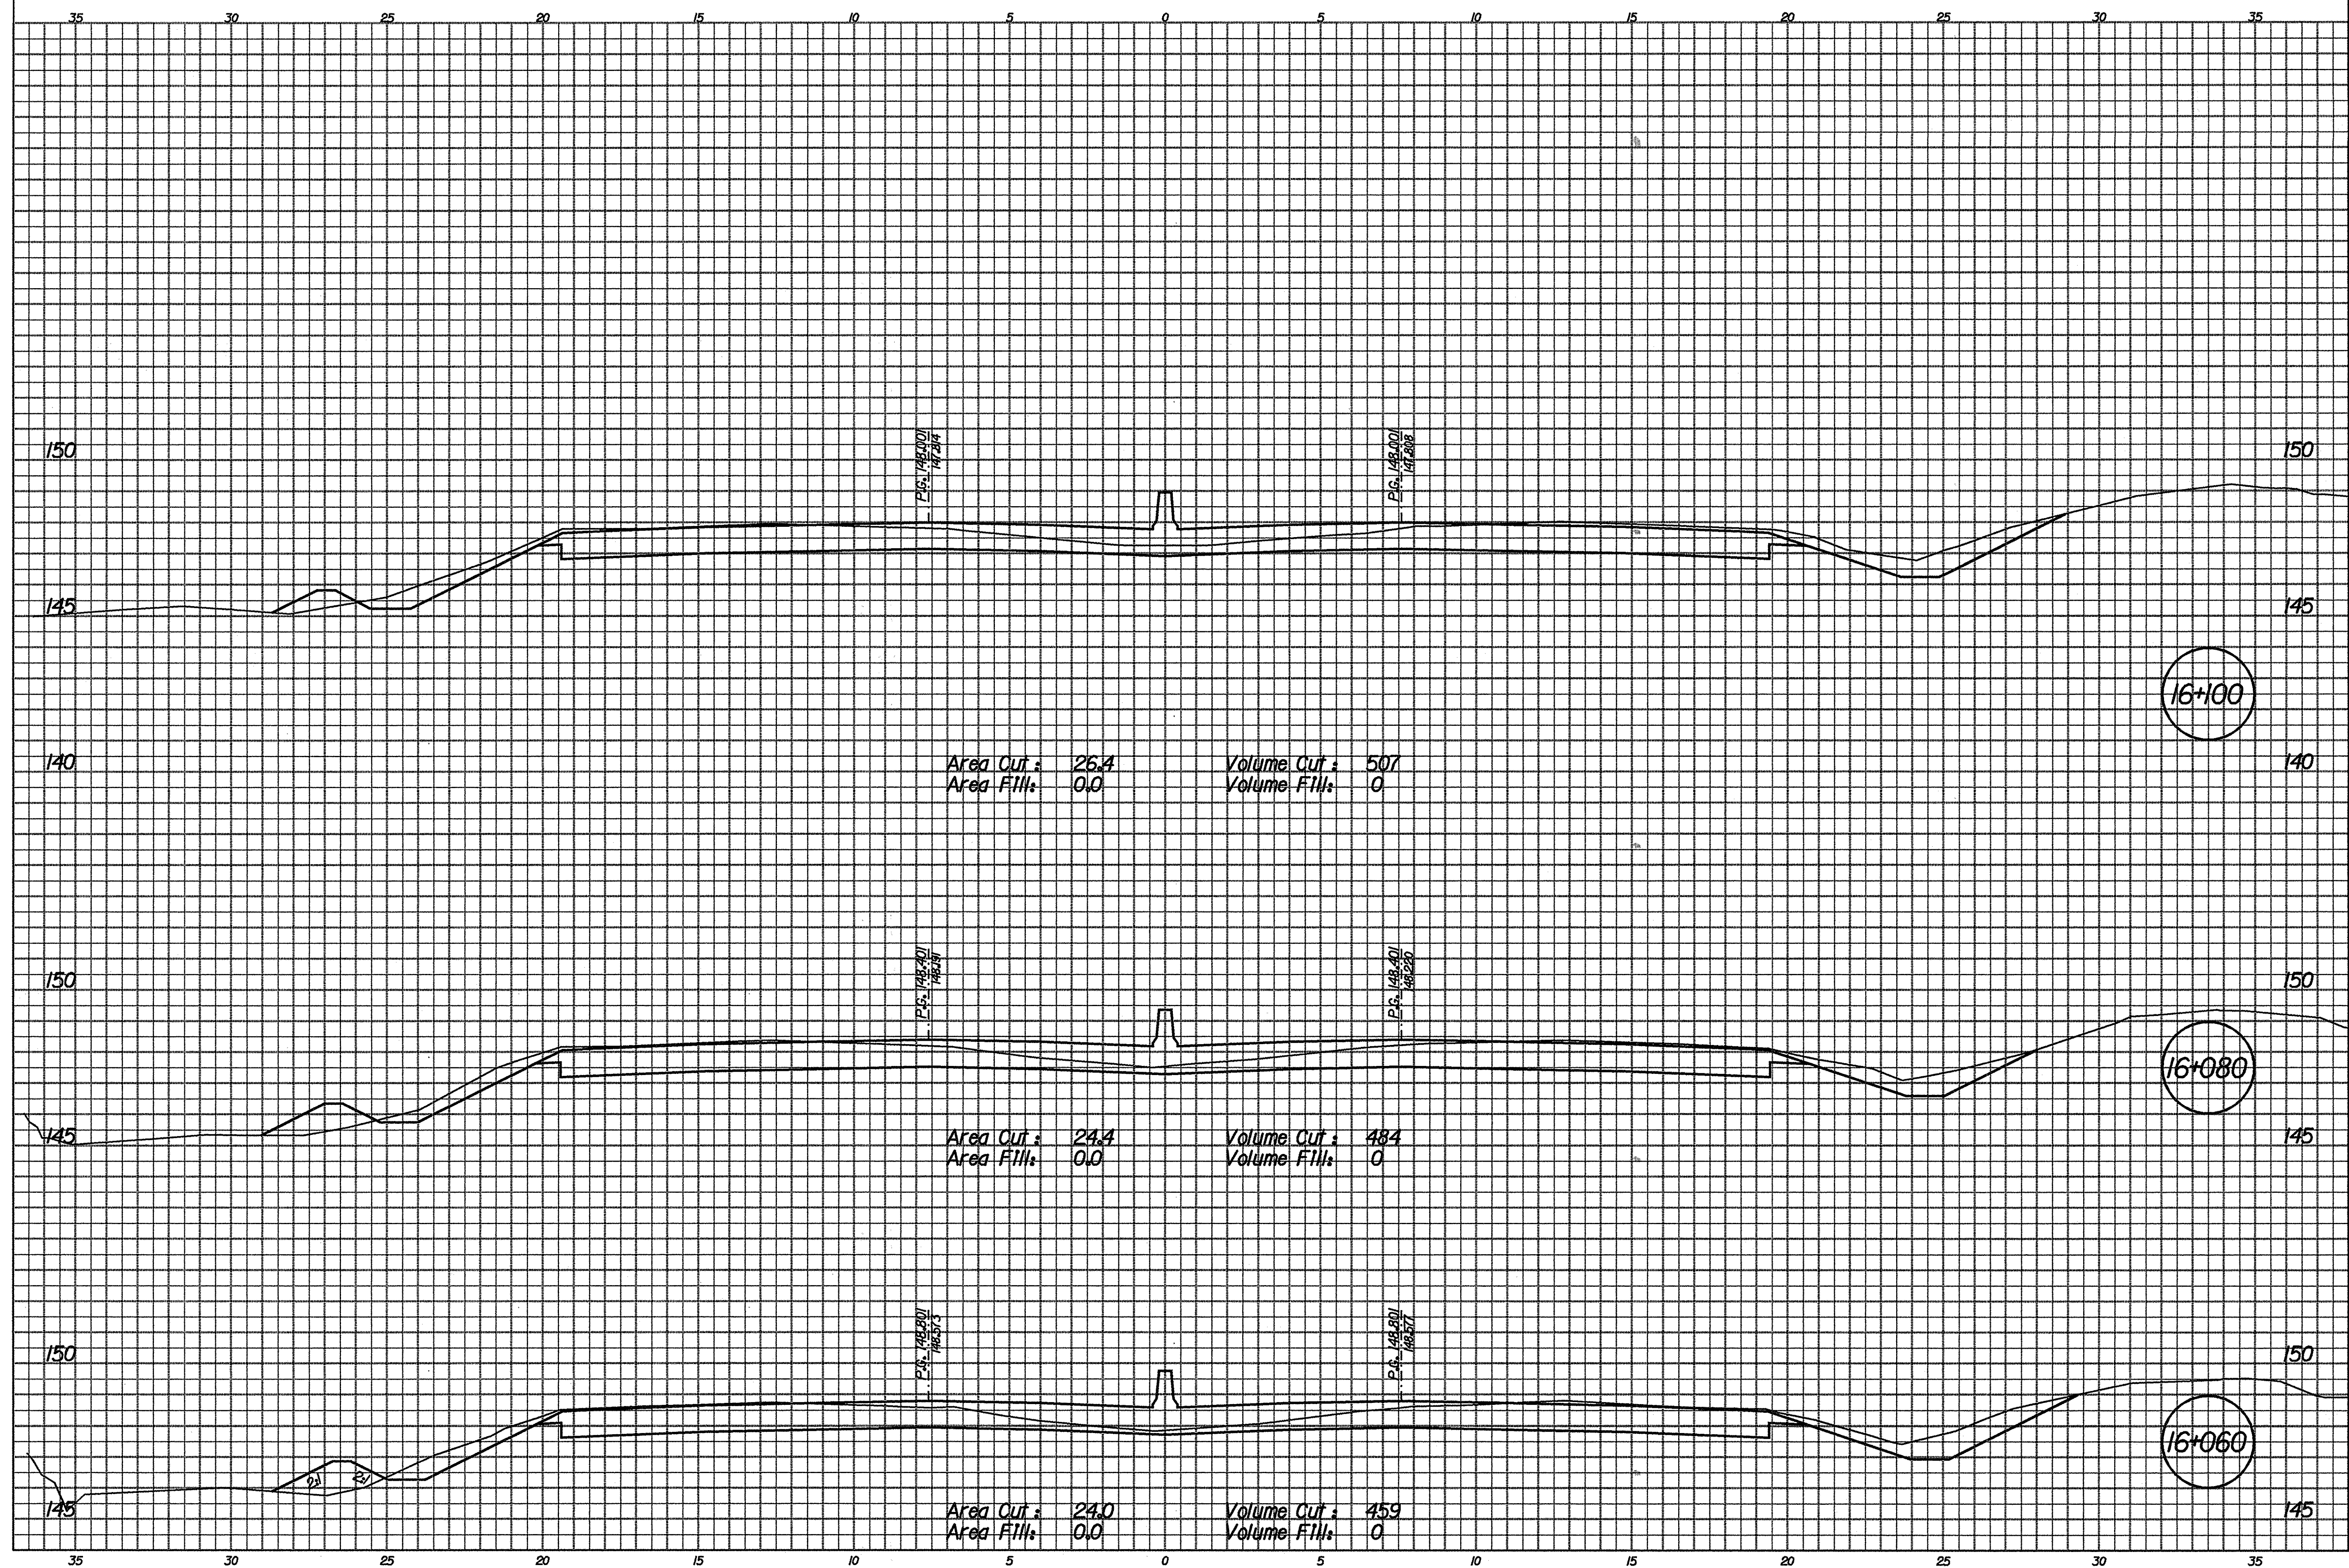


01-APR-2002 14:20
 T:\TRAN\SP27606\13\ec3\1100.dgn

RECOMMENDED FOR APPROVAL _____	
DESIGNED: RJS/JMM	DRAWN: CPH
CHECKED: MRU	CHECKED: MRU

INDIANA
DEPARTMENT OF TRANSPORTATION

ROADWAY CROSS SECTIONS

HORIZONTAL SCALE 1/100	BRIDGE FILE
VERTICAL SCALE 1/100	DESIGNATION 924/965
SURVEY BOOK	SHEETS 126 of 130
CONTRACT R-24550	PROJECT IM-65-1(140) G

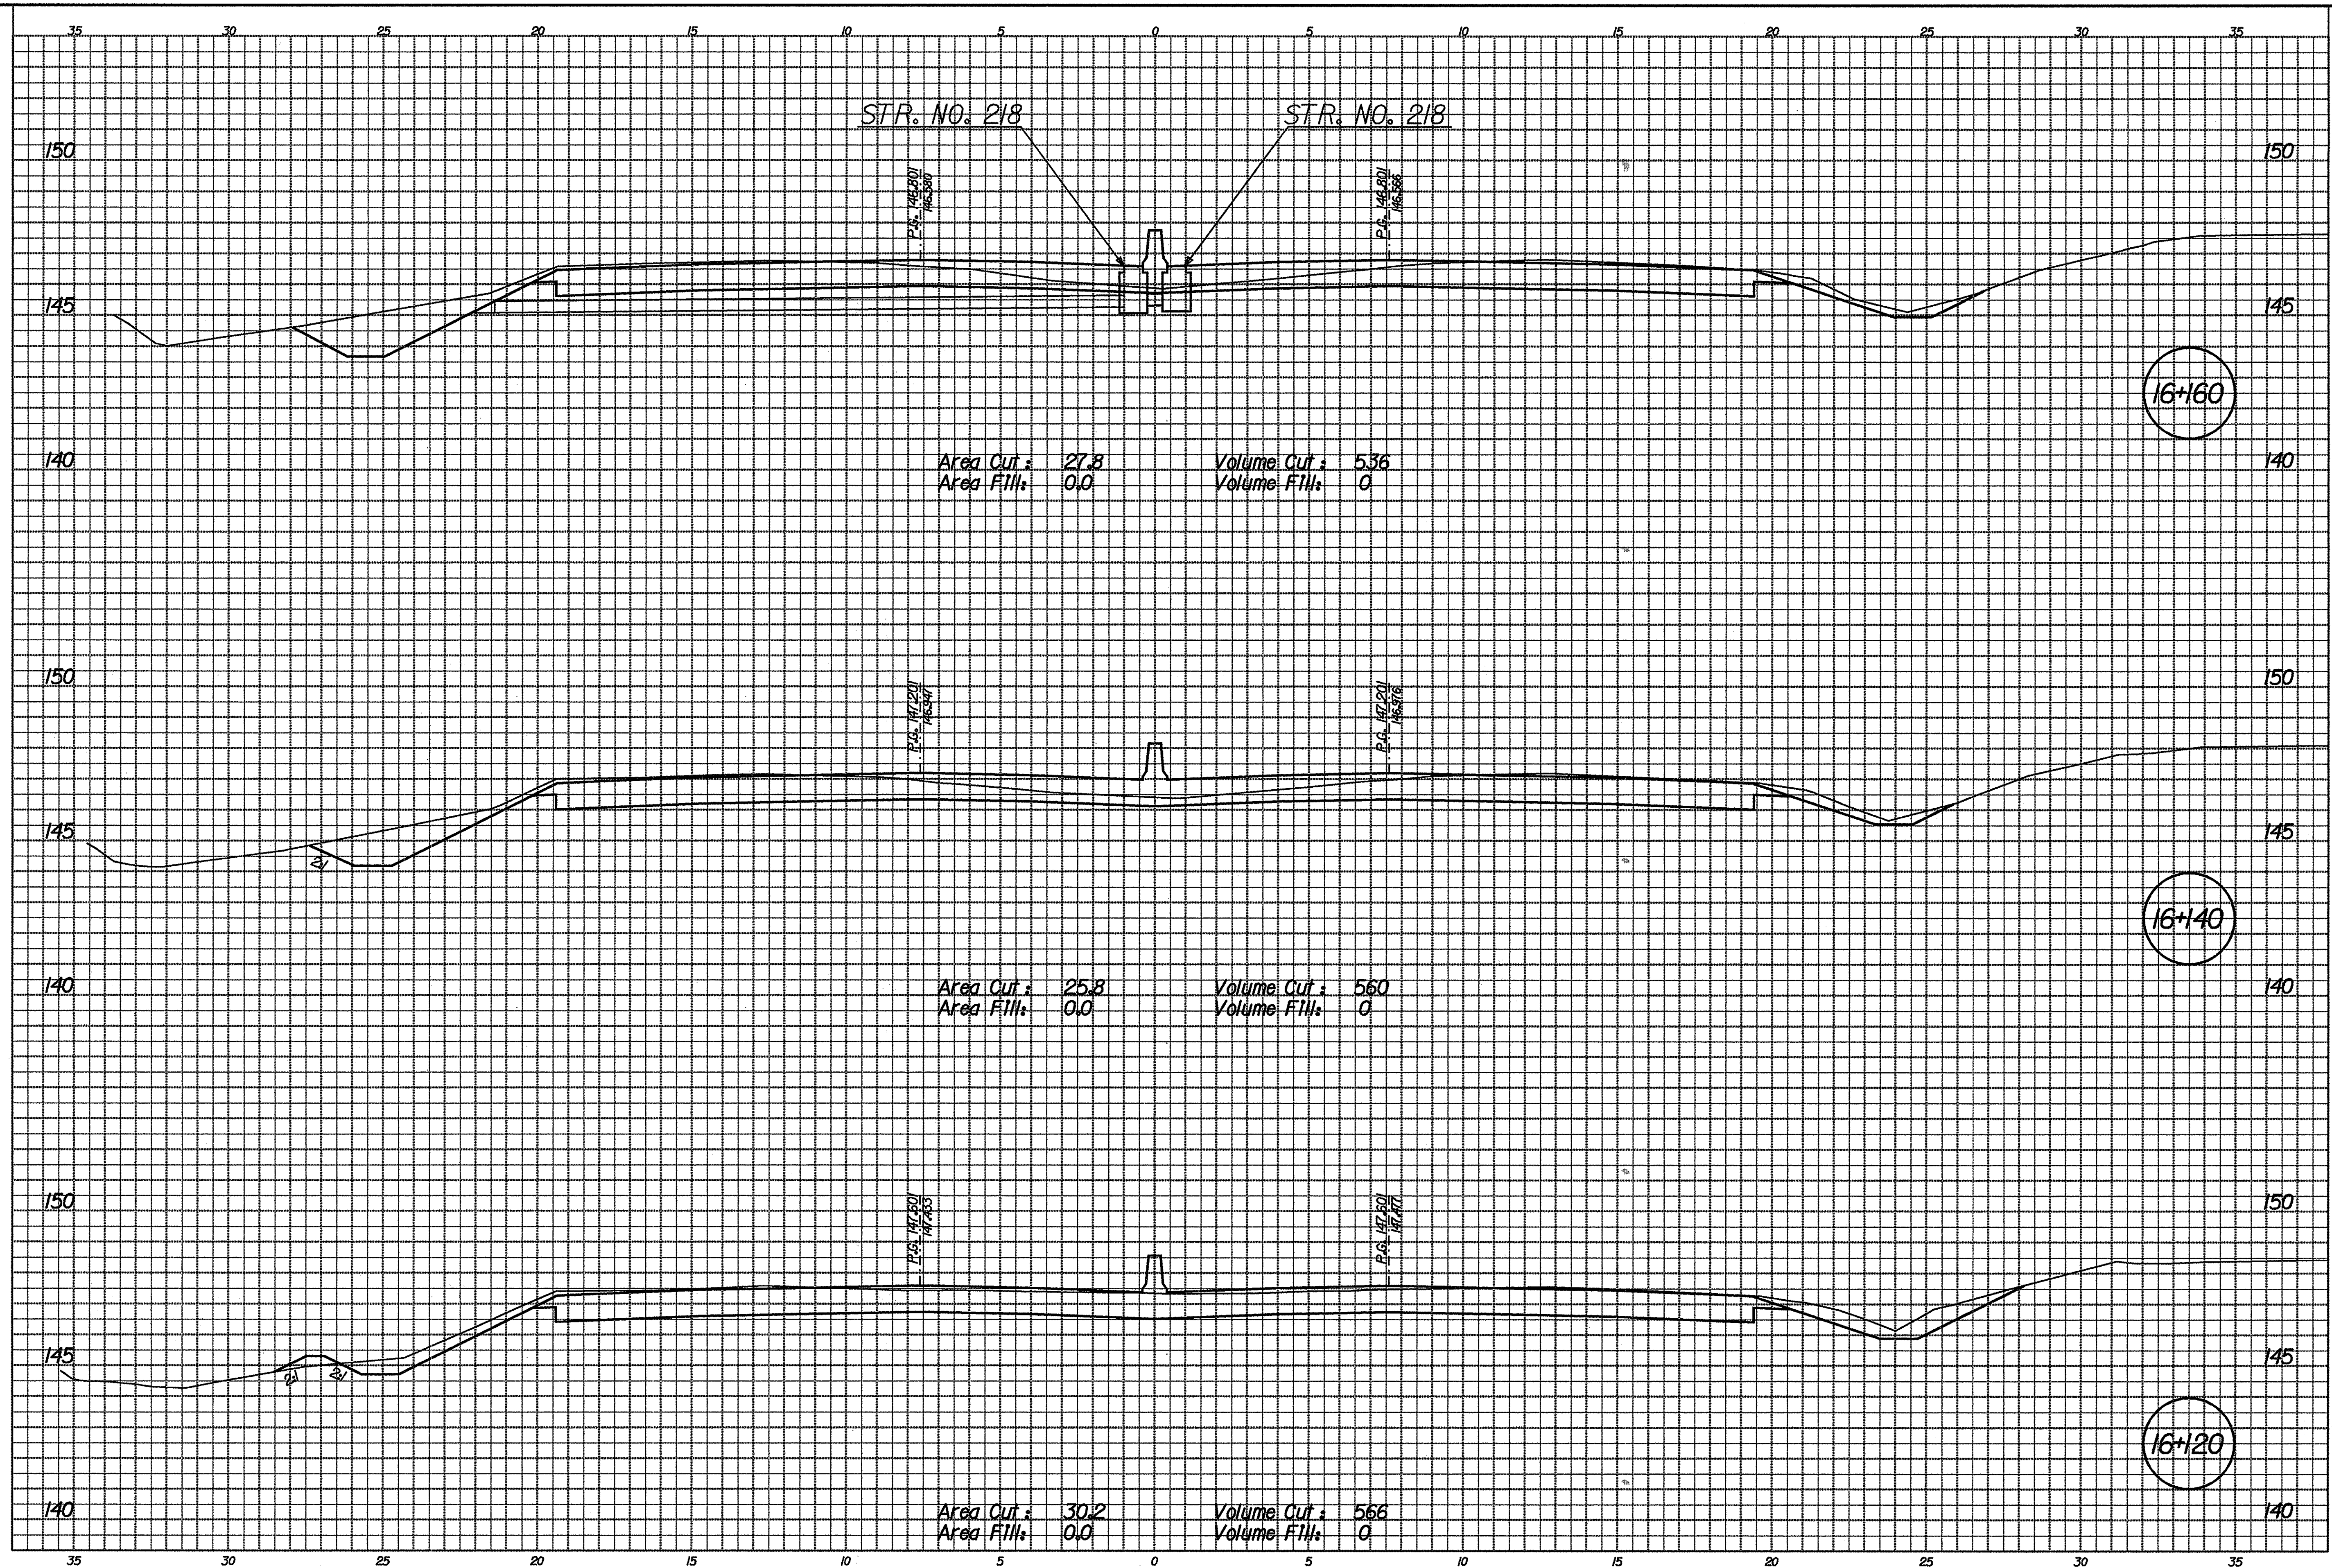


01-APR-2002 14:26
T:\TRANSPAZ7606\3\ec3\100.dgn

RECOMMENDED FOR APPROVAL	
DESIGN ENGINEER	DATE
DESIGNED: RJS/JMM	DRAWN: CPH
CHECKED: MRU	CHECKED: MRU

INDIANA
DEPARTMENT OF TRANSPORTATION

ROADWAY CROSS SECTIONS

HORIZONTAL SCALE 1/100	BRIDGE FILE
VERTICAL SCALE 1/100	DESIGNATION 9241965
SURVEY BOOK	SHEETS 127 of 130
CONTRACT R-24550	PROJECT IM-65-1 (140) 6

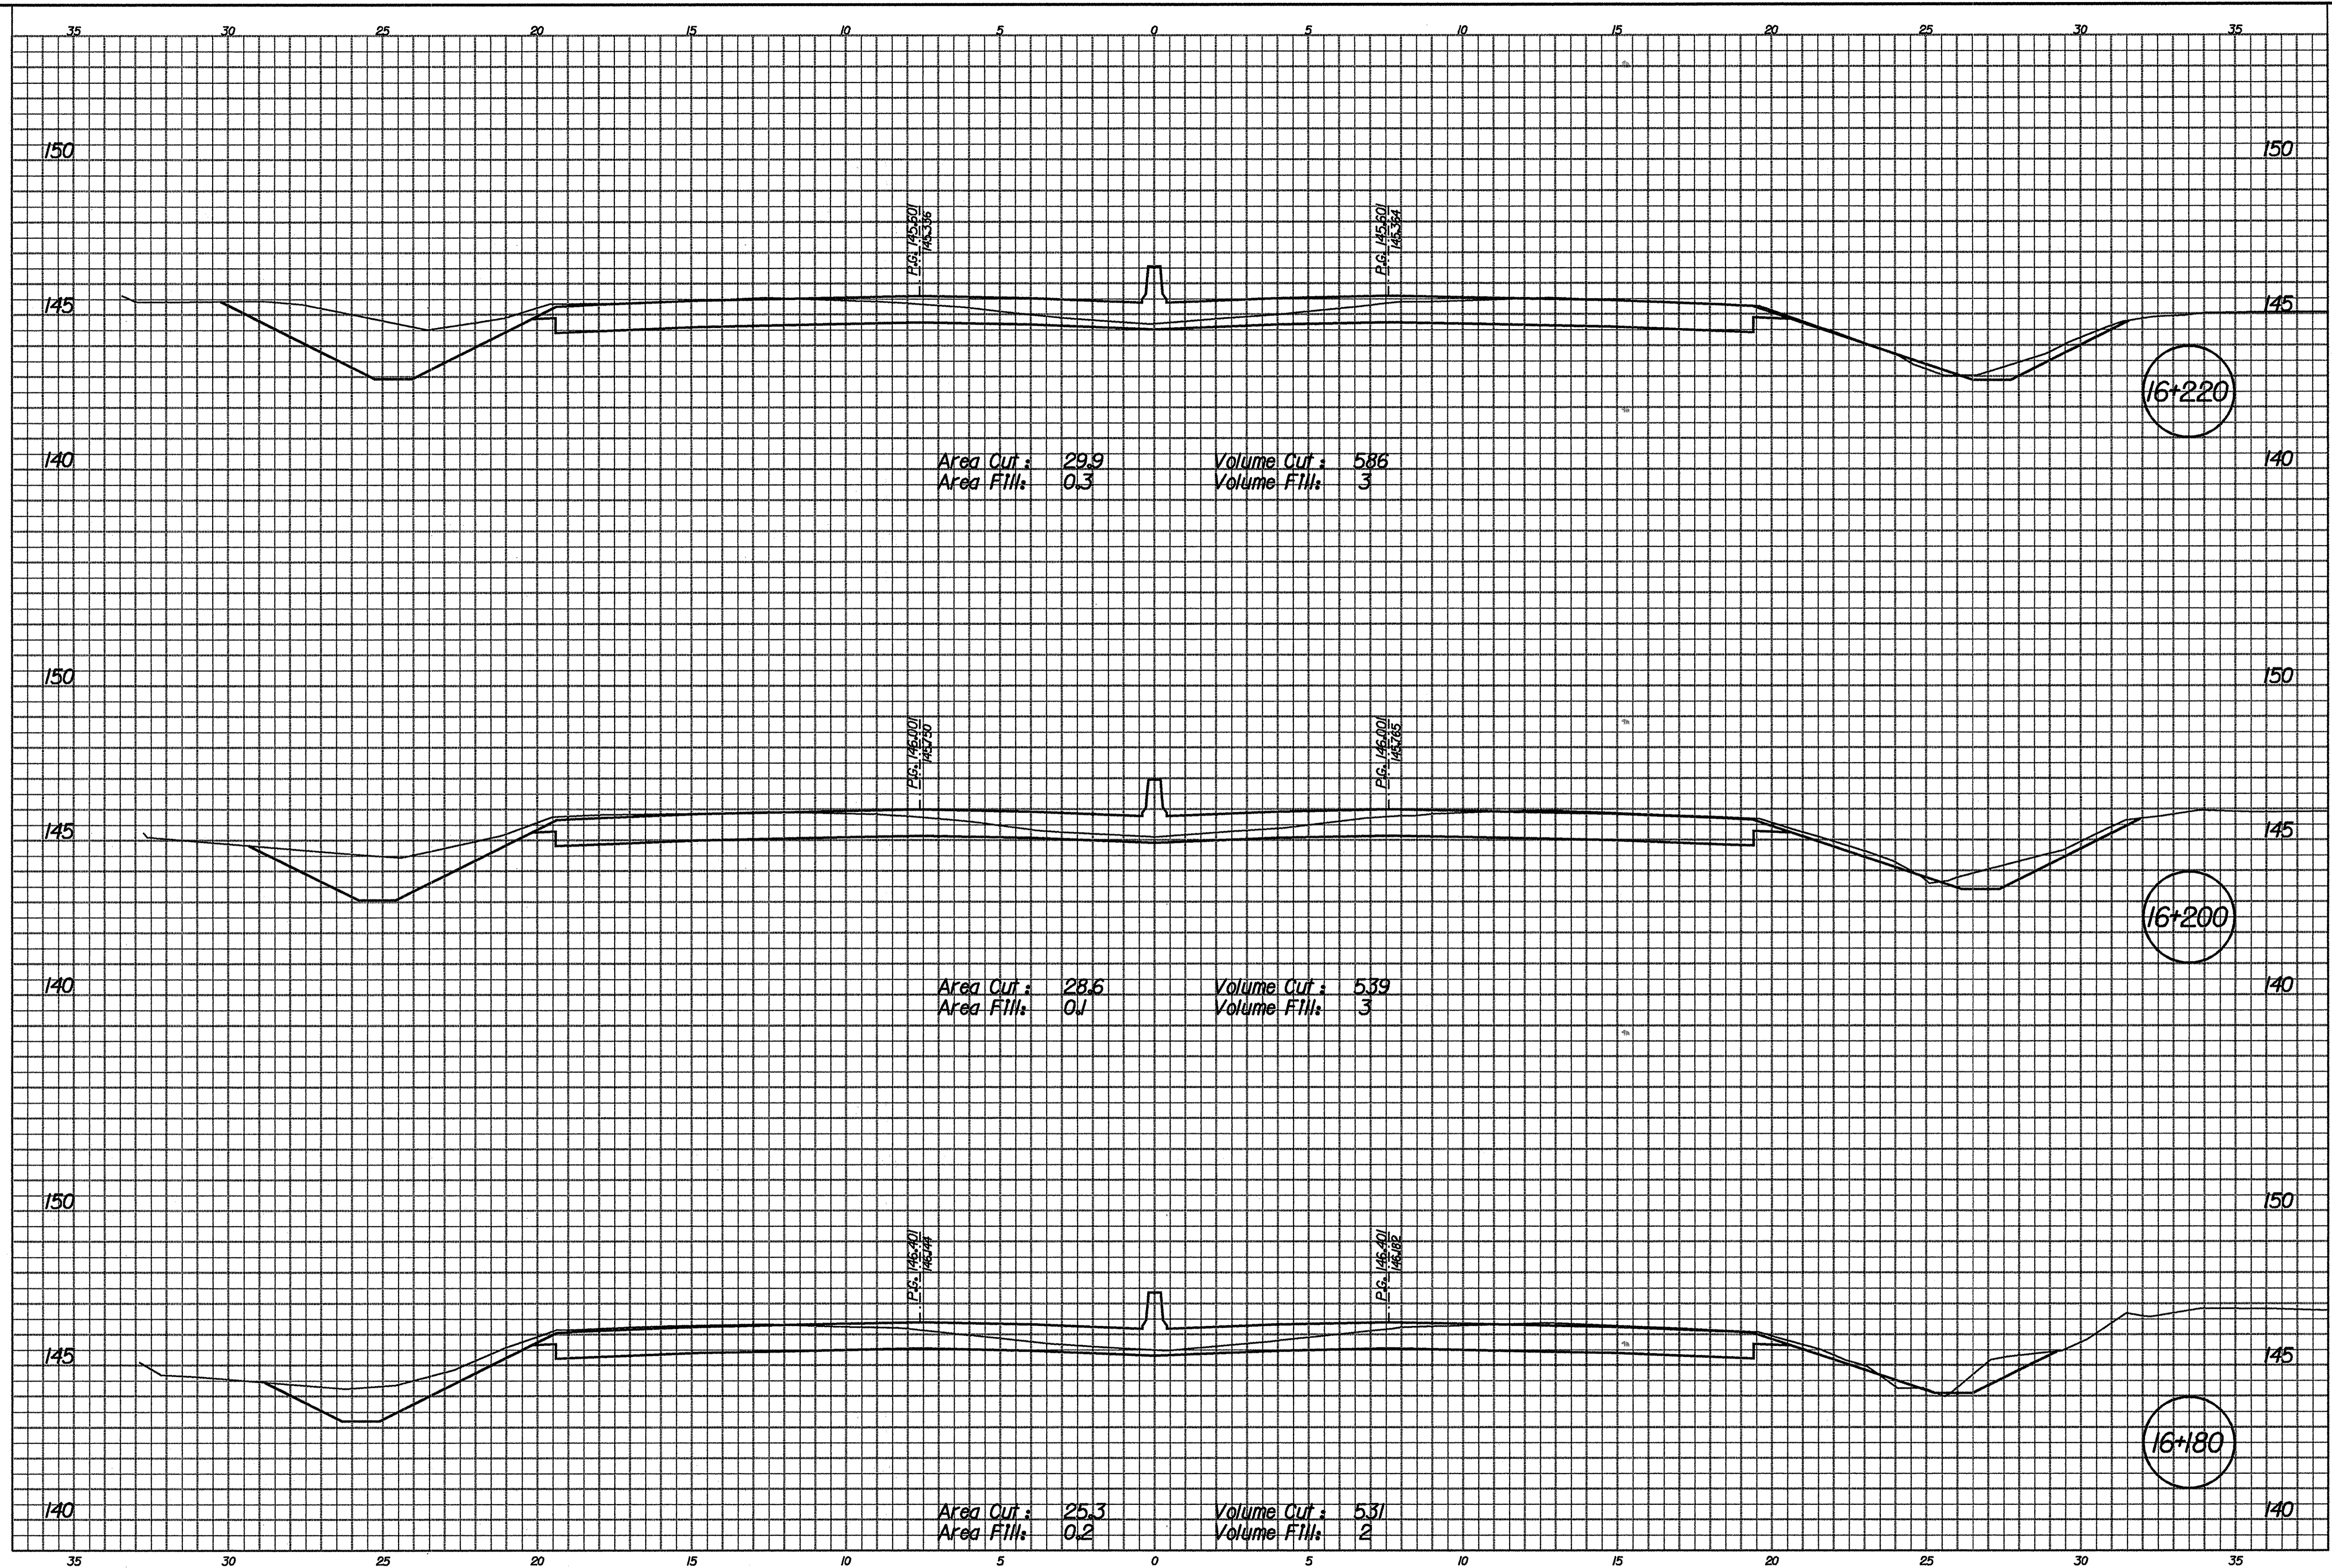


01-APR-2002 14:32 T:\TRANSP\27606\03\03\100.dgn

RECOMMENDED FOR APPROVAL	
DESIGN ENGINEER	DATE
DESIGNED: RJS/JMW	DRAWN: CPH
CHECKED: MRU	CHECKED: MRU

INDIANA
DEPARTMENT OF TRANSPORTATION

ROADWAY CROSS SECTIONS

HORIZONTAL SCALE 1/100	BRIDGE FILE
VERTICAL SCALE 1/100	DESIGNATION 9241965
SURVEY BOOK	SHEETS 128 of 130
CONTRACT R-24550	PROJECT IM-65-1 (140) 6

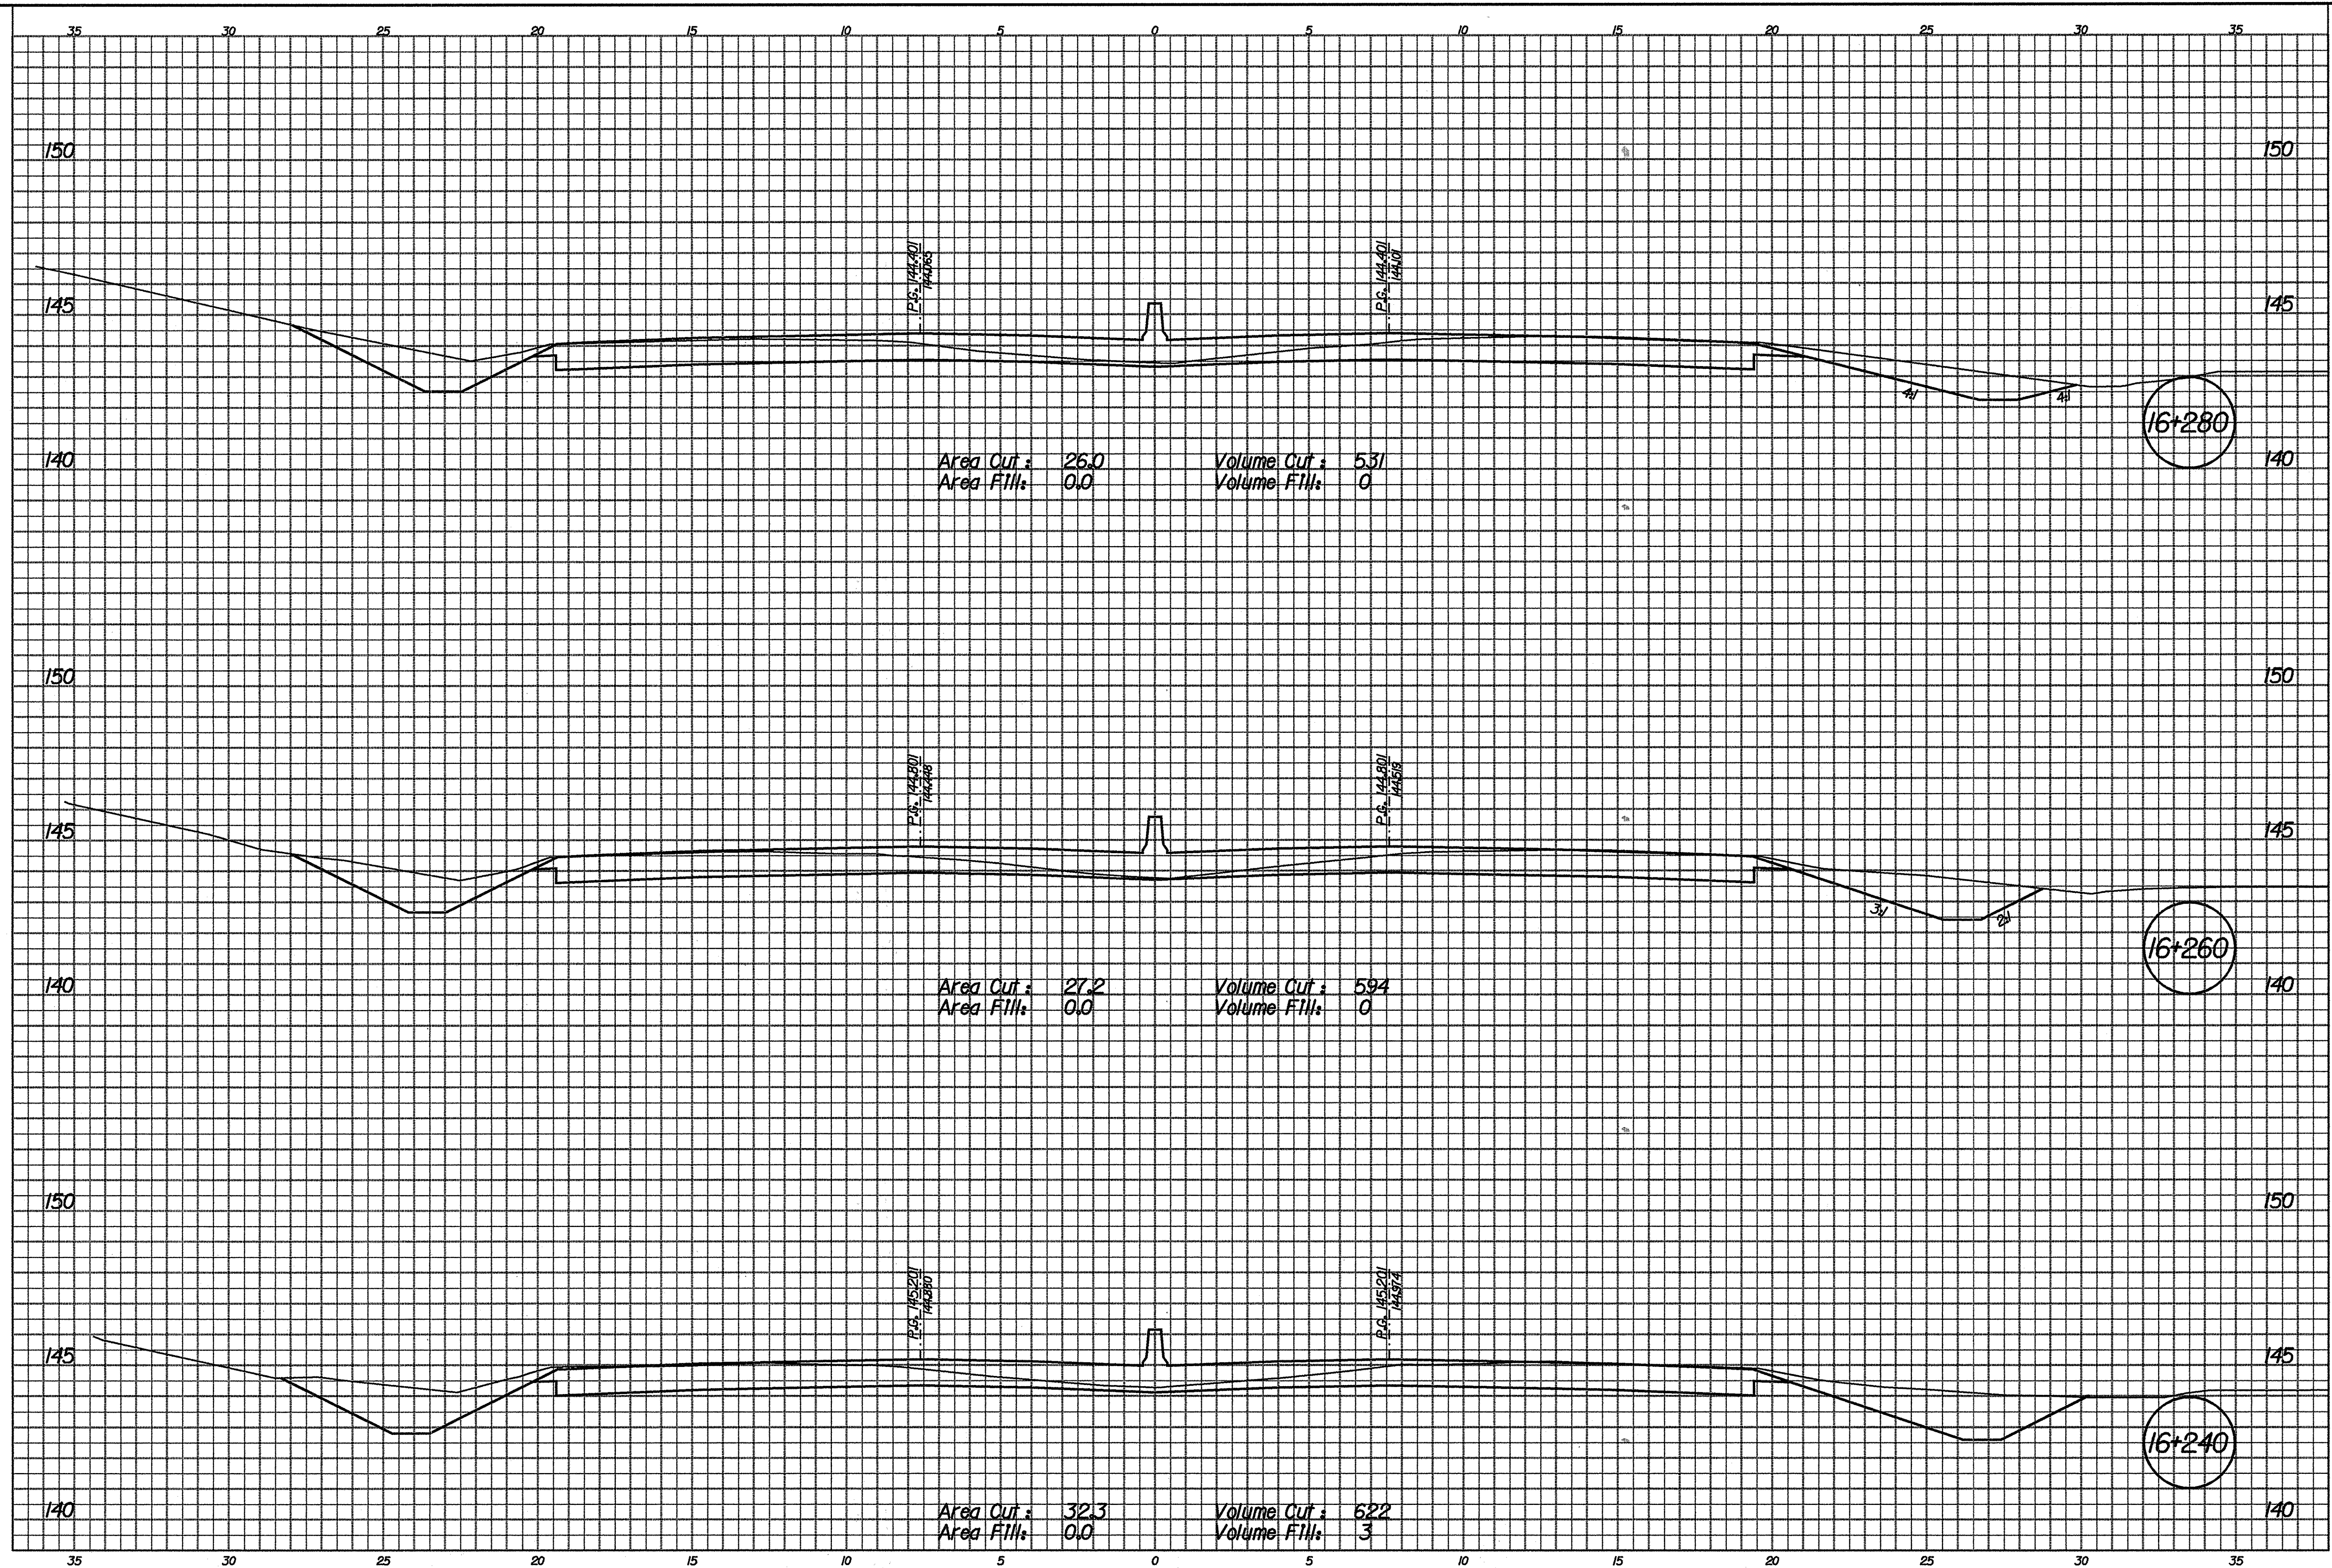


01-APR-2002 14:38 T:\TRANSP\27605\03\ec3\100.dgn

RECOMMENDED FOR APPROVAL		DESIGN ENGINEER		DATE	
DESIGNED: RJS/JMM	DRAWN: CPH				
CHECKED: MRU	CHECKED: MRU				

INDIANA
DEPARTMENT OF TRANSPORTATION

ROADWAY CROSS SECTIONS

HORIZONTAL SCALE 1/100	BRIDGE FILE
VERTICAL SCALE 1/100	DESIGNATION 9241965
SURVEY BOOK	SHEETS 129 of 130
CONTRACT R-24550	PROJECT IM-65-1(140) 6

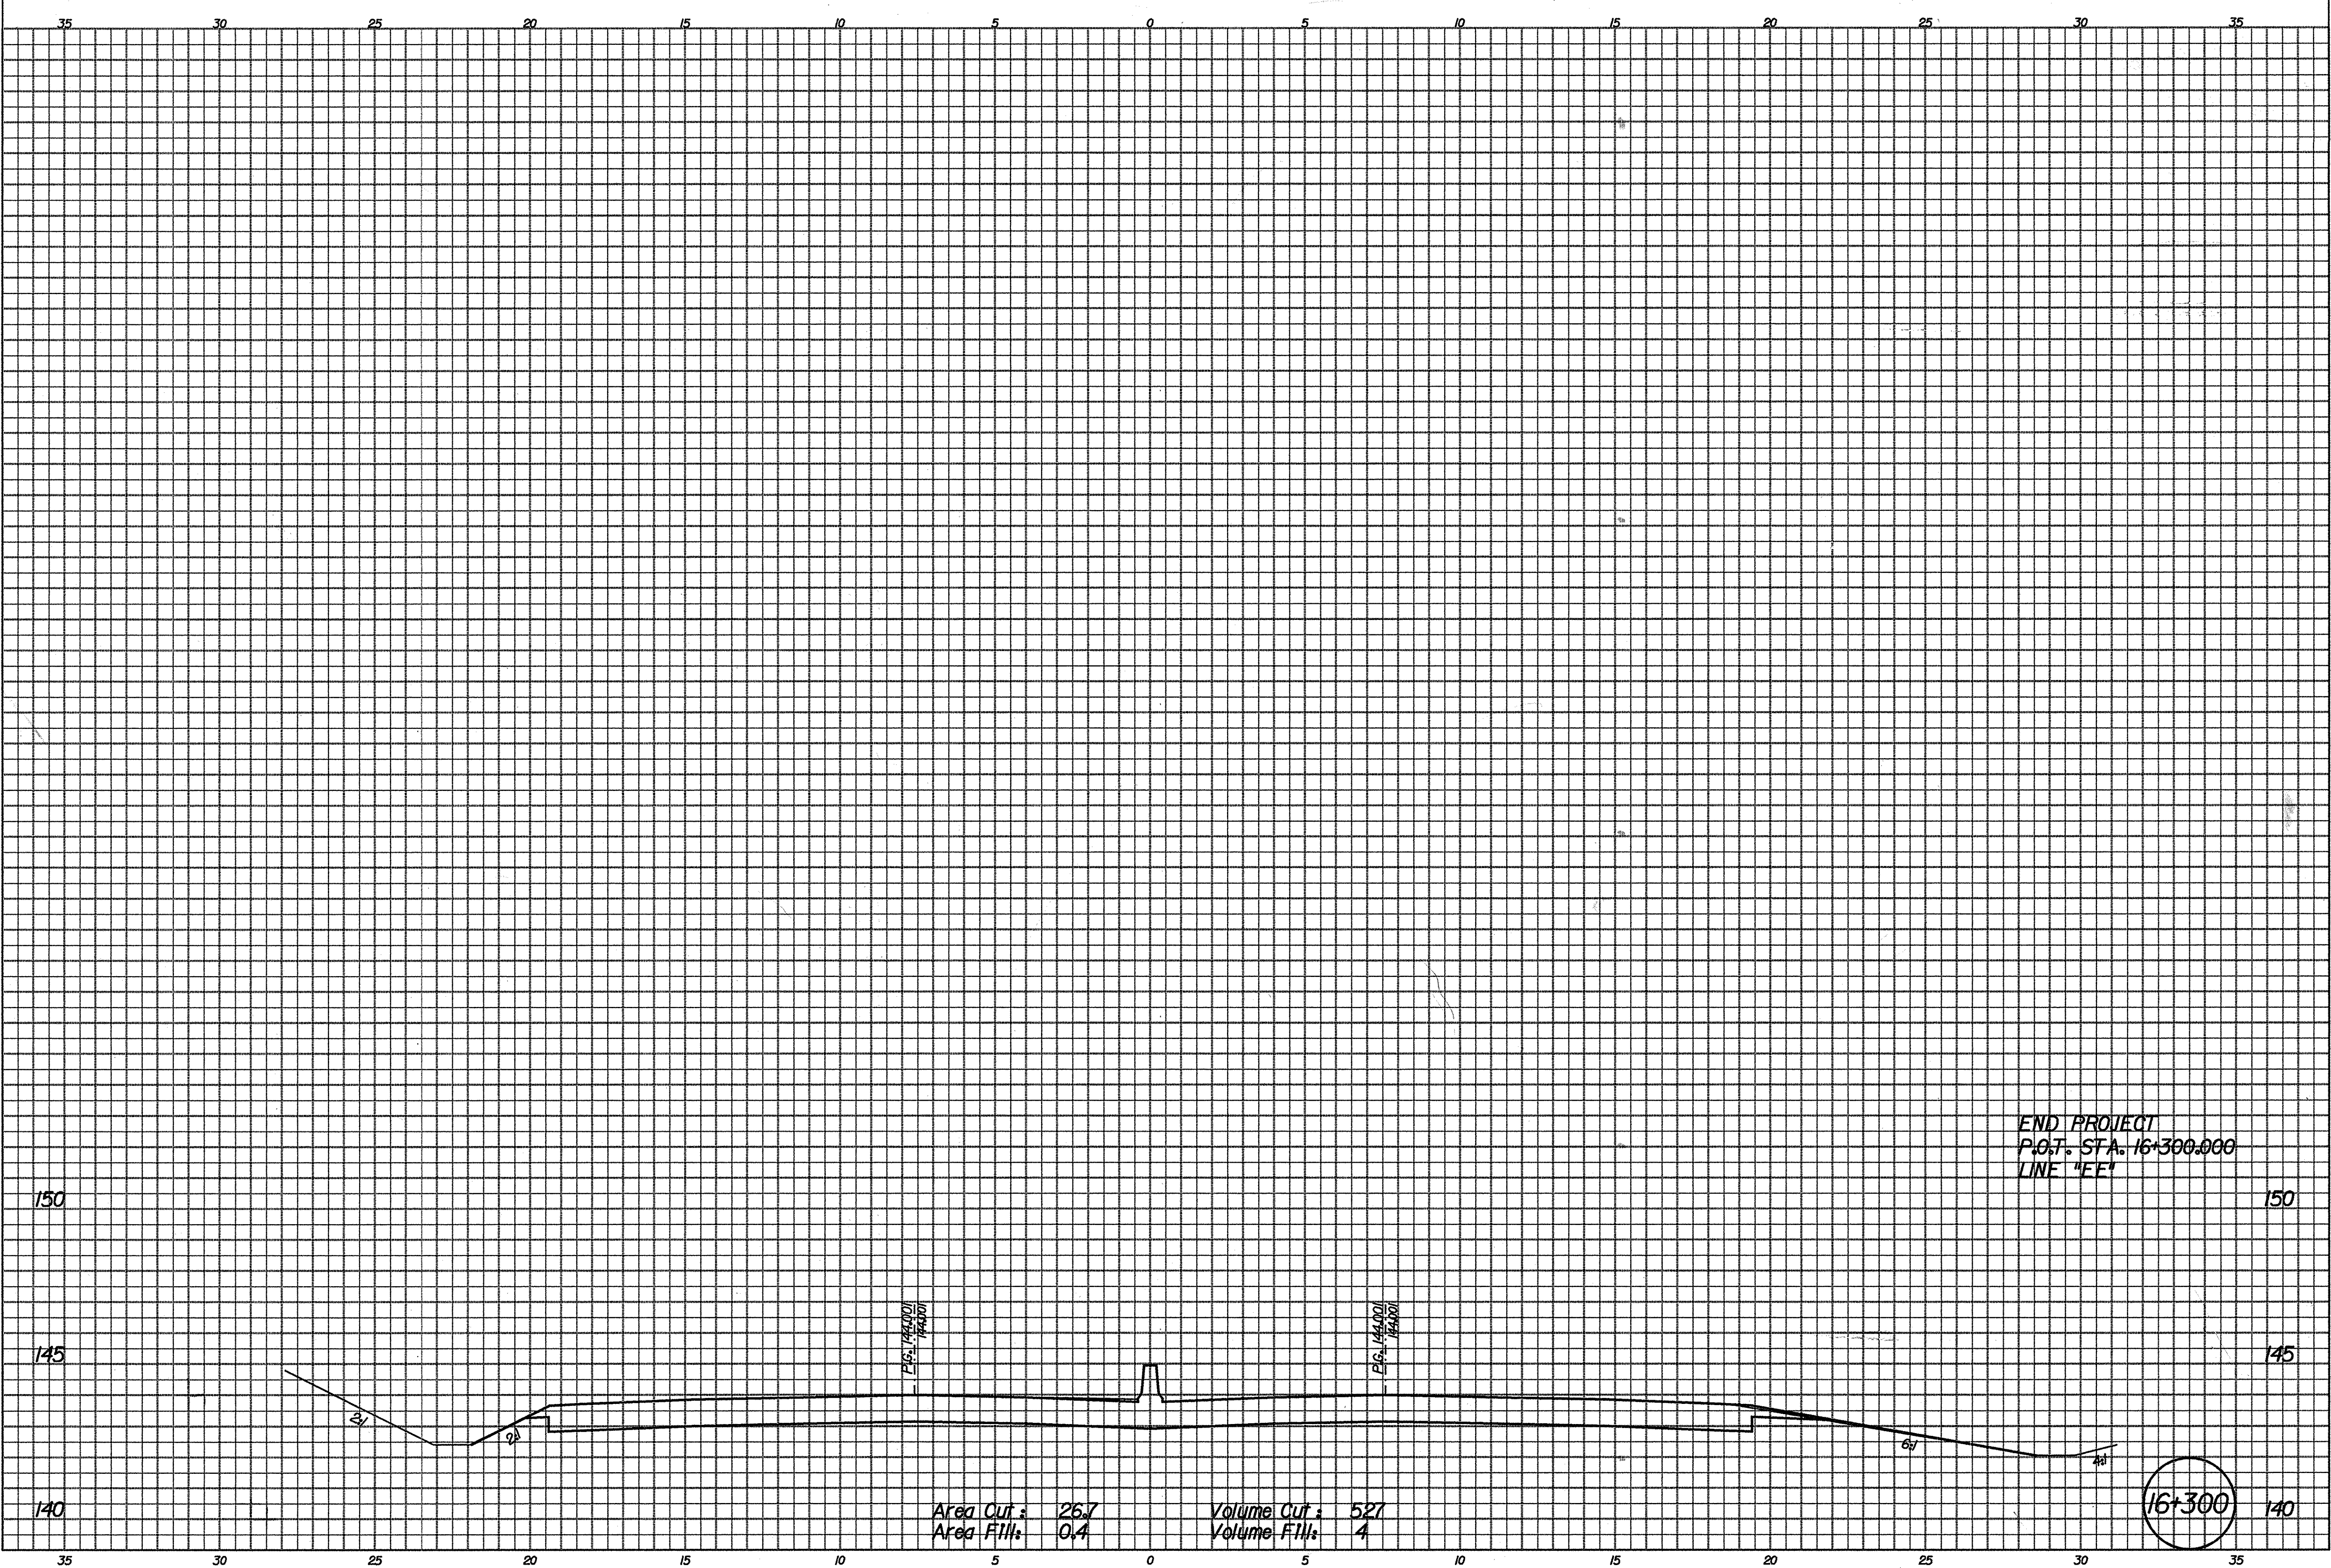

01-APR-2002 14:44
T:\TRANSP\27606\13\ec3\1100.dgn

	RECOMMENDED FOR APPROVAL _____ DESIGN ENGINEER DATE	INDIANA DEPARTMENT OF TRANSPORTATION	HORIZONTAL SCALE 1/100	BRIDGE FILE
	DESIGNED: RJS/JMM DRAWN: CPH CHECKED: MRU CHECKED: MRU	ROADWAY CROSS SECTIONS	VERTICAL SCALE 1/100	DESIGNATION 92A/965
			SURVEY BOOK	SHEETS 130 of 130
			CONTRACT R-24550	PROJECT IM-65-1(140) 6