


CROSS SECTIONS  
Scale 1 inch = 5 feet

CUT

FILL

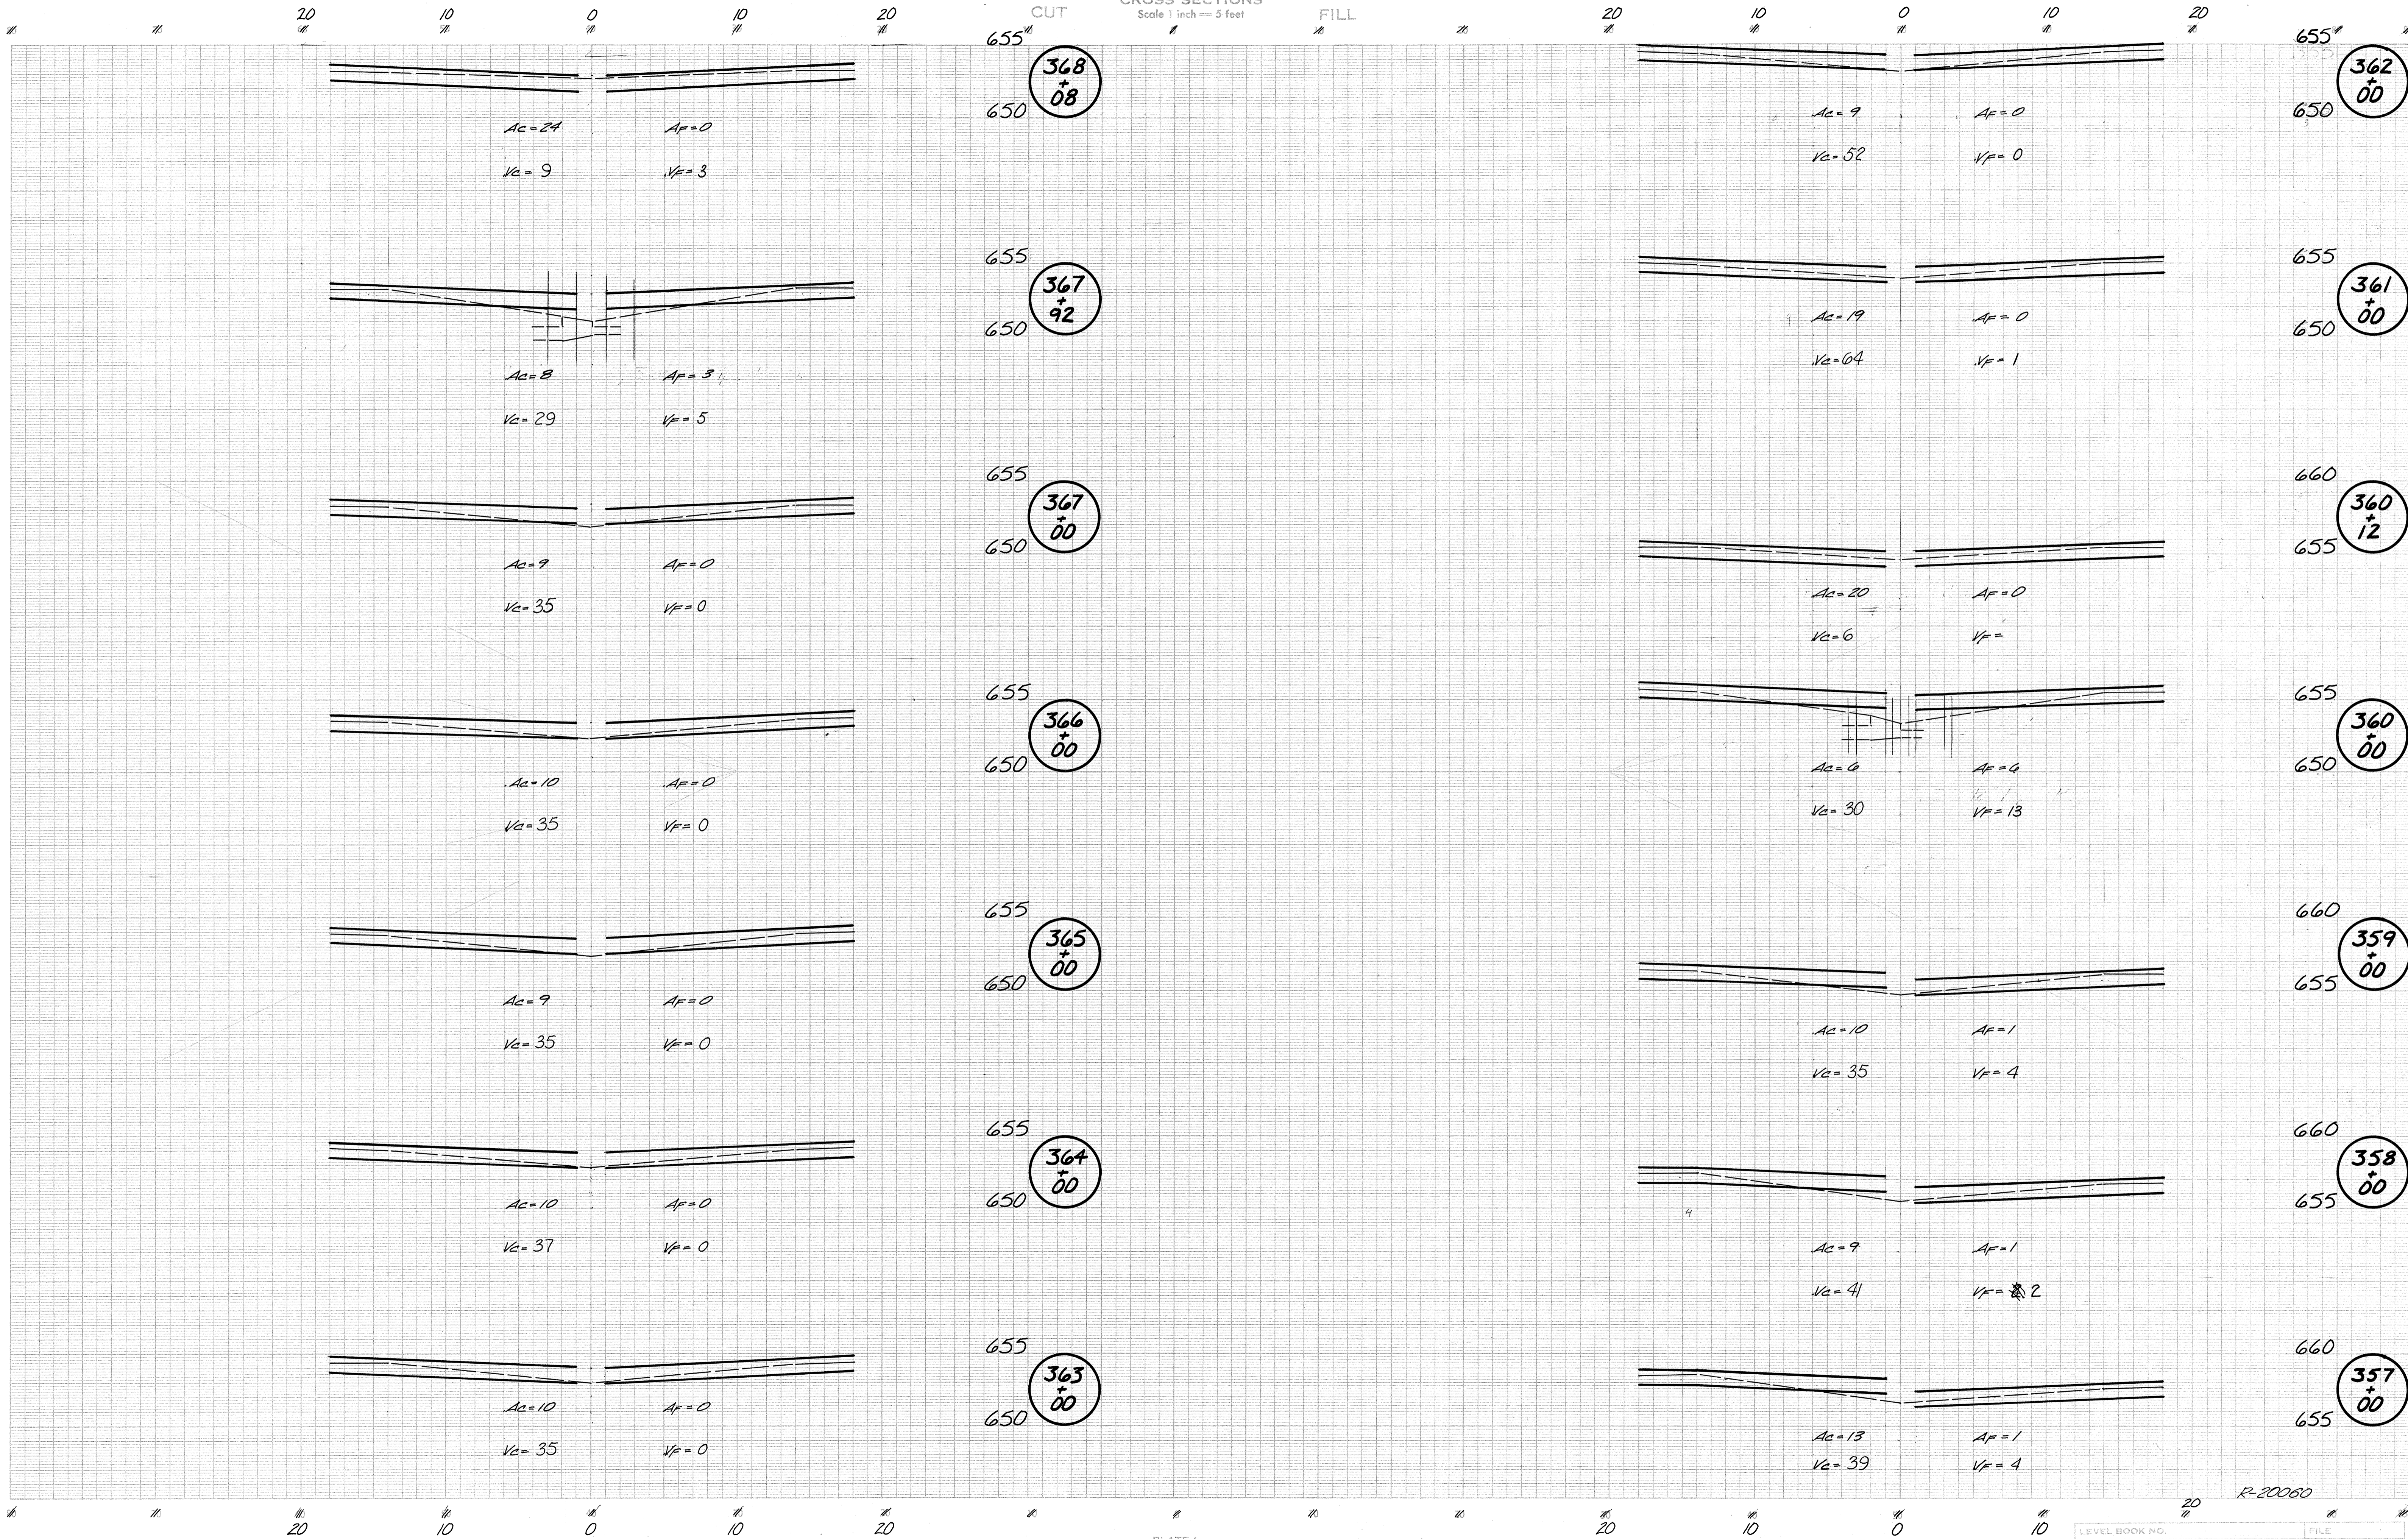

R-20060

LEVEL BOOK NO.		FILE	
FEDERAL ROAD REGION NO.	STATE	PROJECT NO.	FISCAL YEAR
5	IND	ST-94-21 139	1992
		SHEET NO.	TOTAL SHEETS
		106	126

LINE B



CROSS SECTIONS  
Scale 1 inch = 5 feet

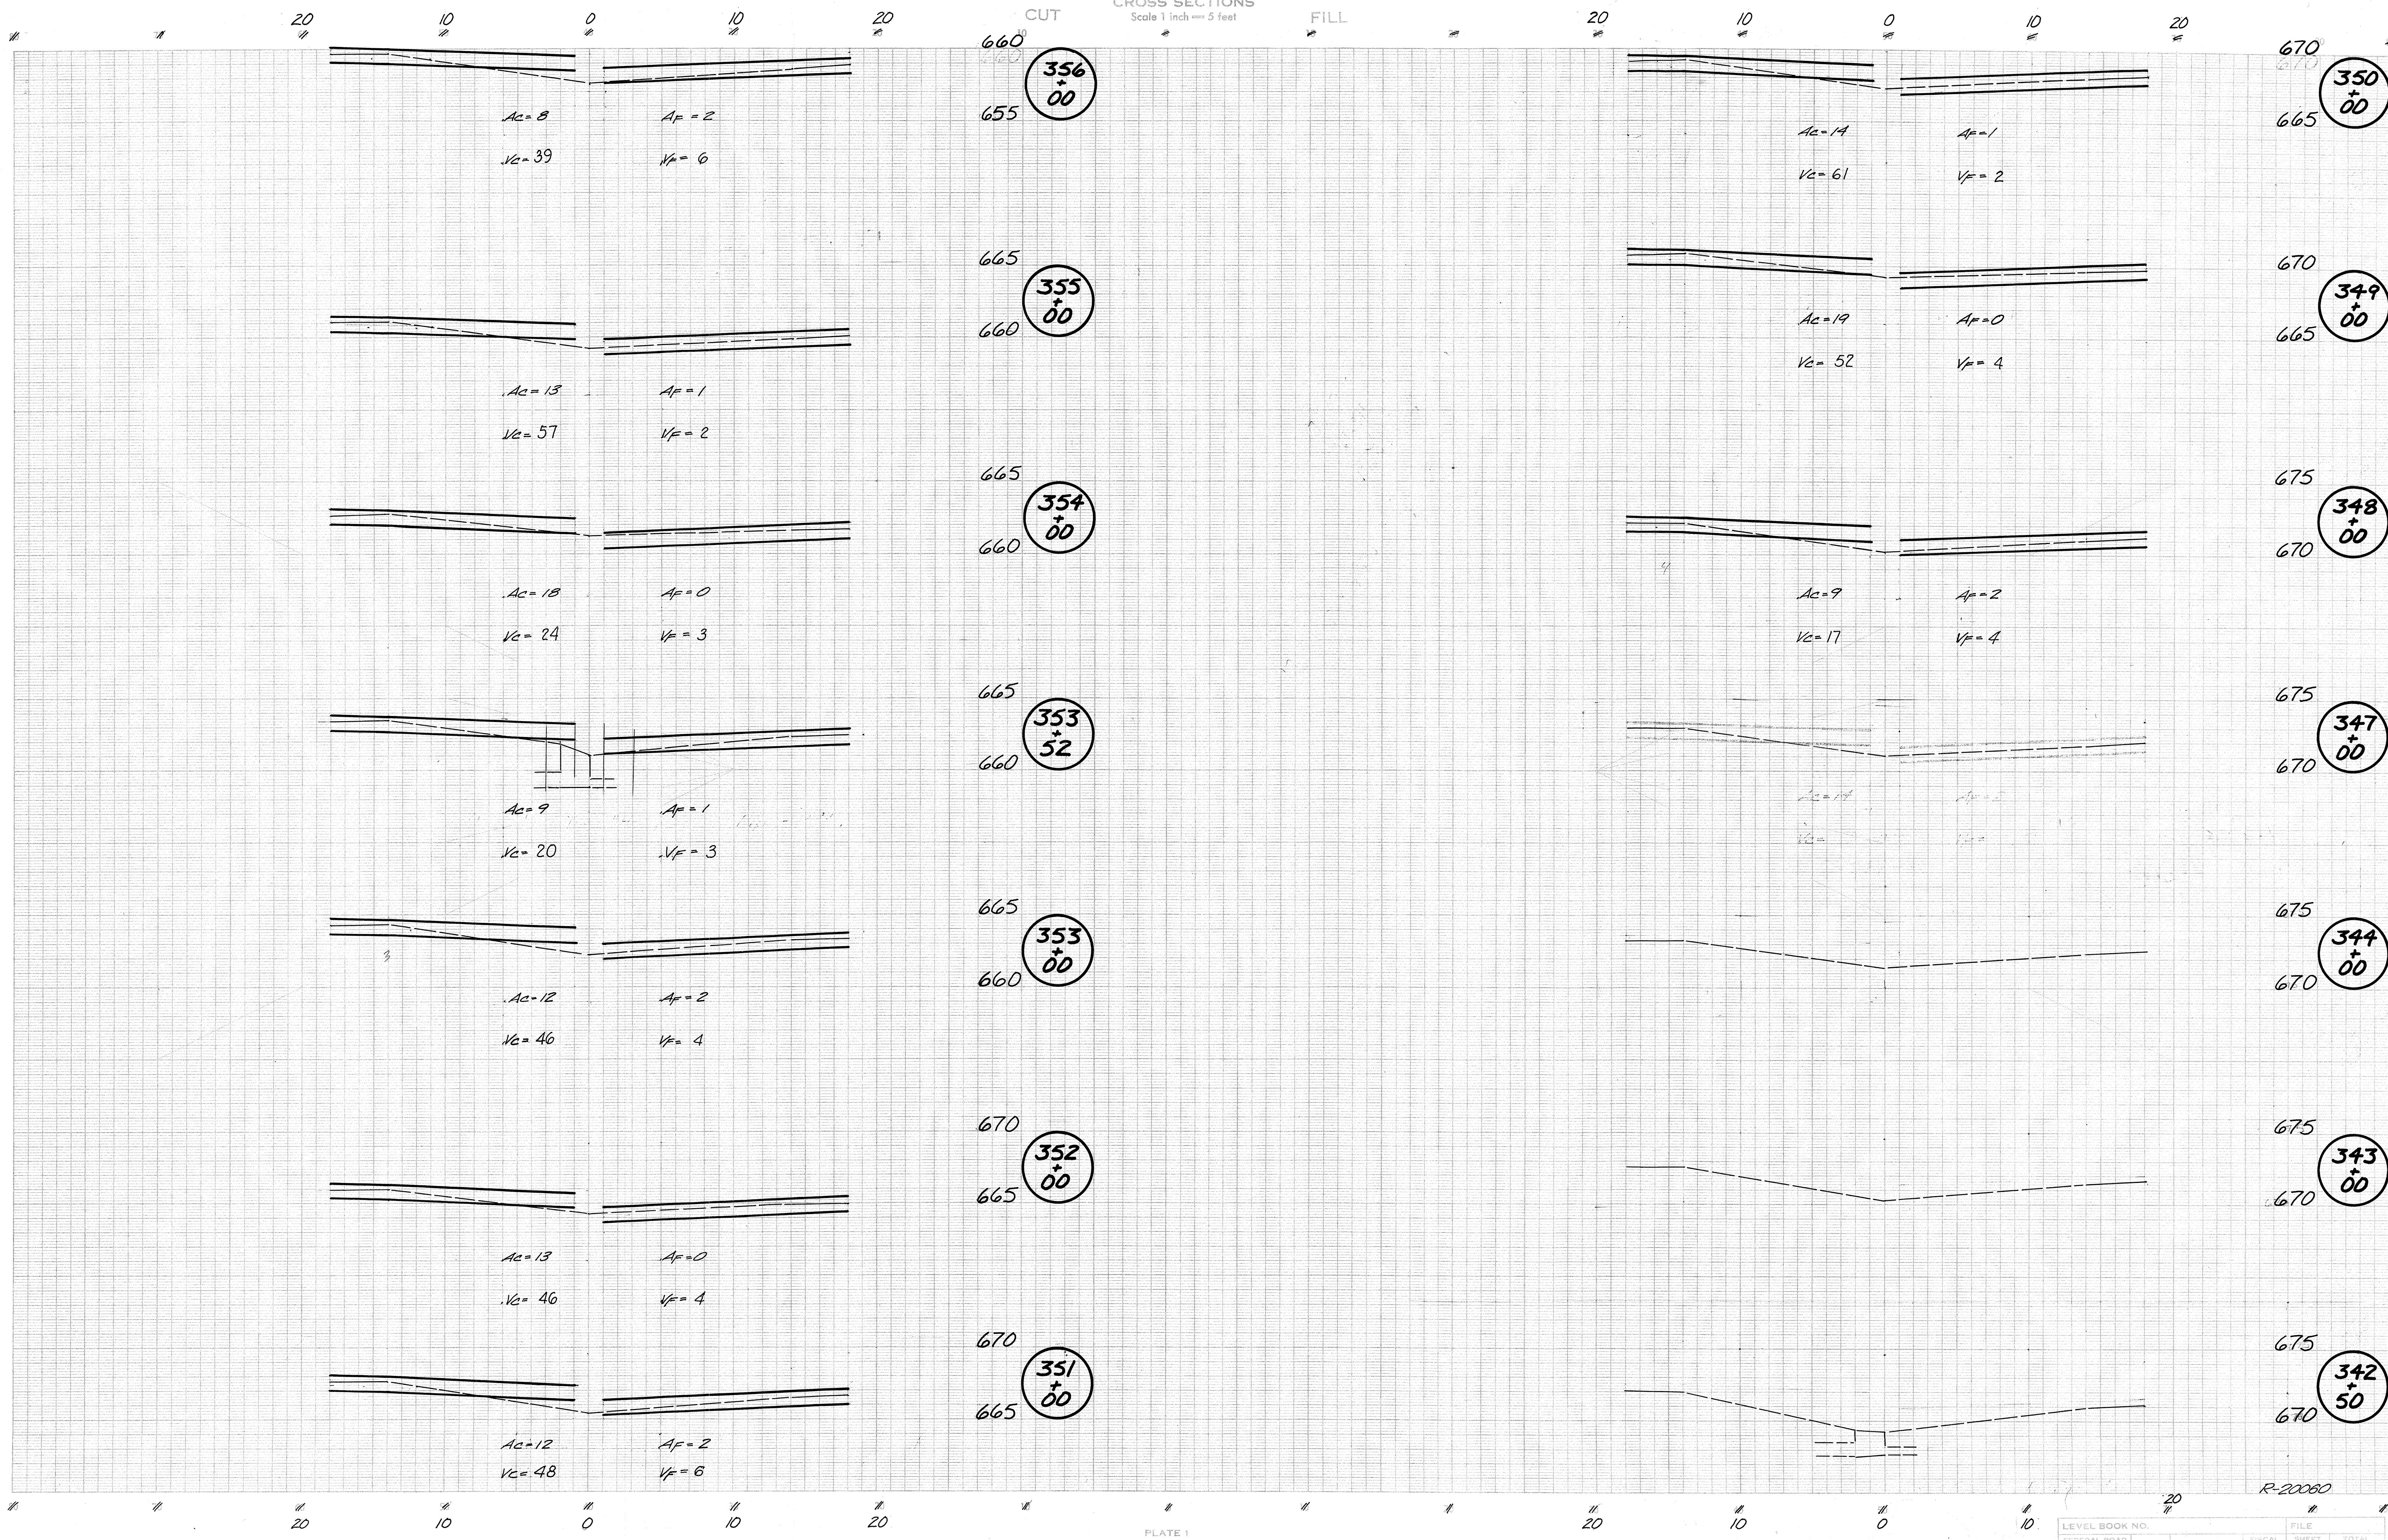


PLATE 1  
September, 1973

LEVEL BOOK NO.		FILE	
FEDERAL ROAD REGION NO.	STATE	PROJECT NO.	TOTAL SHEETS
5	IND.	ST-94-21 139 1982	105 126

LINE B

R-20060



20

10

0

10

20

CUT

CROSS SECTIONS  
Scale 1 inch = 5 feet

FILL

635

630

385  
+  
10

$A_c = 22$

$A_f = 0$

$V_c = 15$

$V_f = 2$

635

630

384  
+  
83

$A_c = 7$

$A_f = 4$

$V_c = 26$

$V_f = 6$

635

630

384  
+  
00

$A_c = 10$

$A_f = 0$

$V_c = 50$

$V_f = 0$

635

630

383  
+  
00

$A_c = 17$

$A_f = 0$

$V_c = 63$

$V_f = 0$

640

635

382  
+  
00

$A_c = 17$

$A_f = 0$

$V_c = 100$

$V_f = 0$

640

635

380  
+  
00

$A_c = 10$

$A_f = 0$

$V_c = 83$

$V_f = 39$

645

640

377  
+  
02

$A_c = 5$

$A_f = 7$

$V_c = 26$

$V_f = 13$

20

10

0

10


20



CROSS SECTIONS  
Scale 1 inch = 5 feet

CUT

FILL

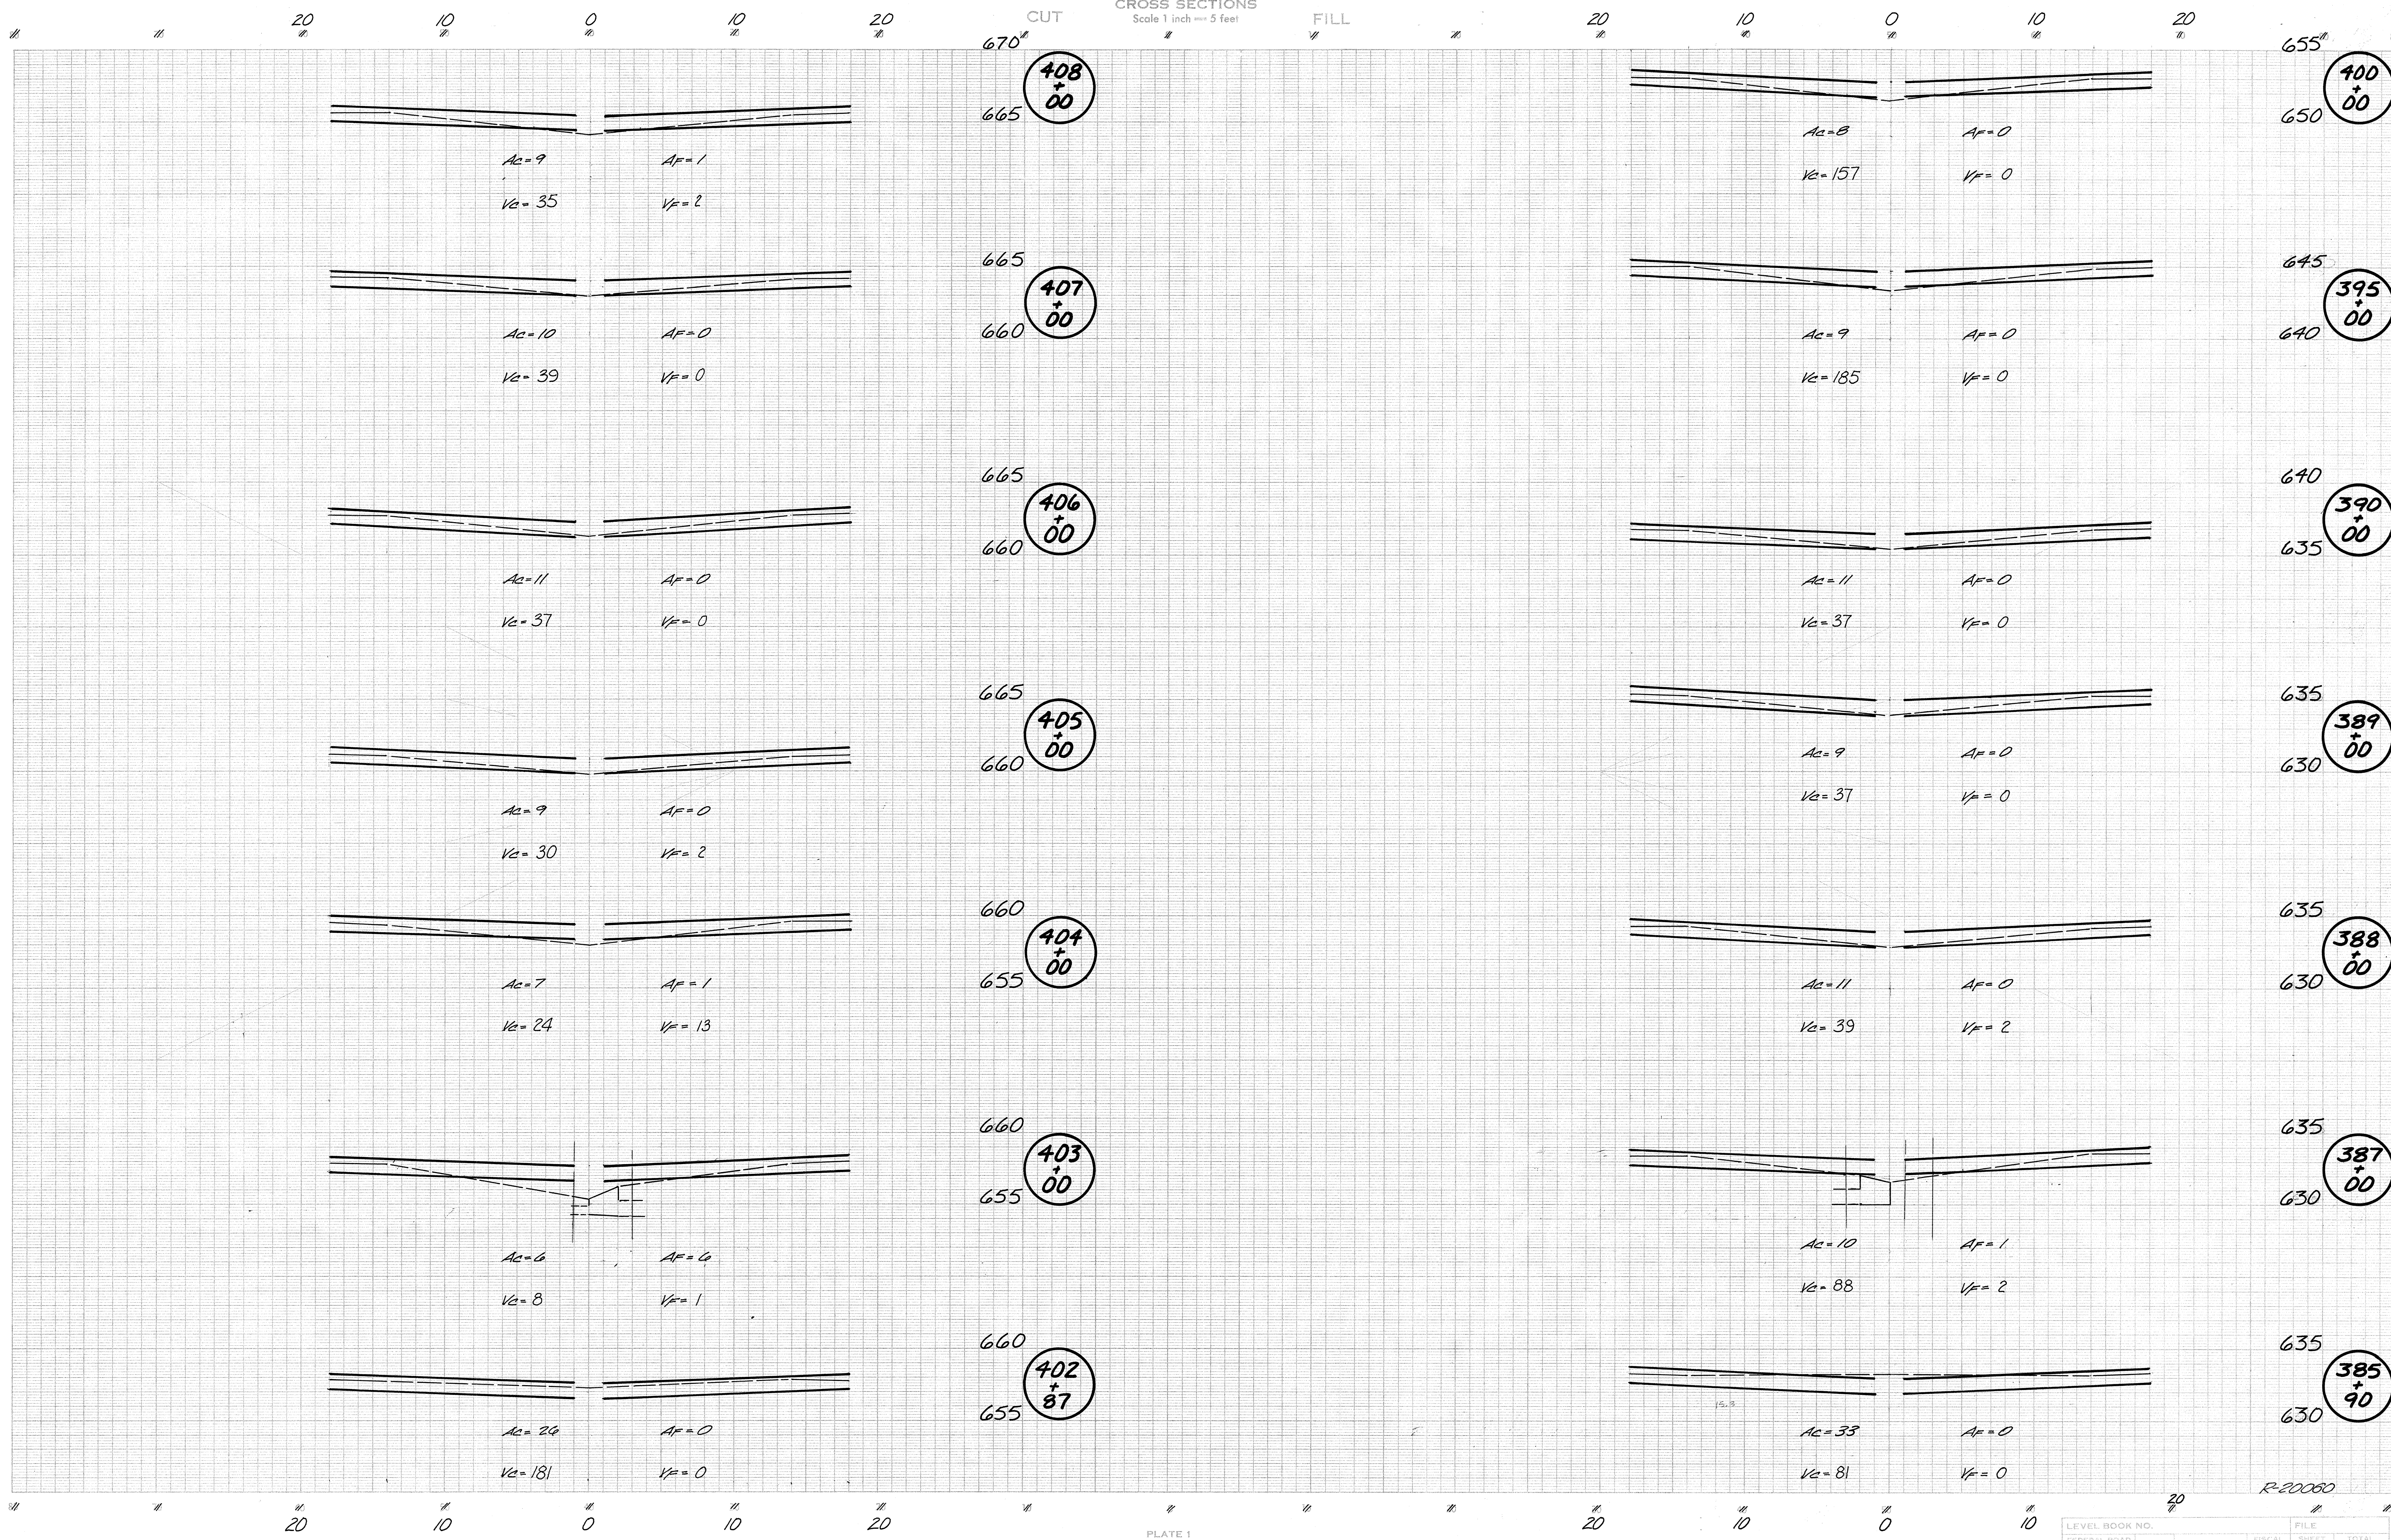

408+00

407+00

406+00

405+00

404+00

403+00

402+87

400+00

395+00

390+00

389+00

388+00

387+00

385+90

FEDERAL ROAD REGION NO.	STATE	PROJECT NO.	FISCAL YEAR	FILE SHEET NO.	TOTAL SHEETS
5	IND	STI-94-21	139 1992	108	126

LINE B


R-20060



CROSS SECTIONS  
Scale 1 inch = 5 feet

CUT

FILL

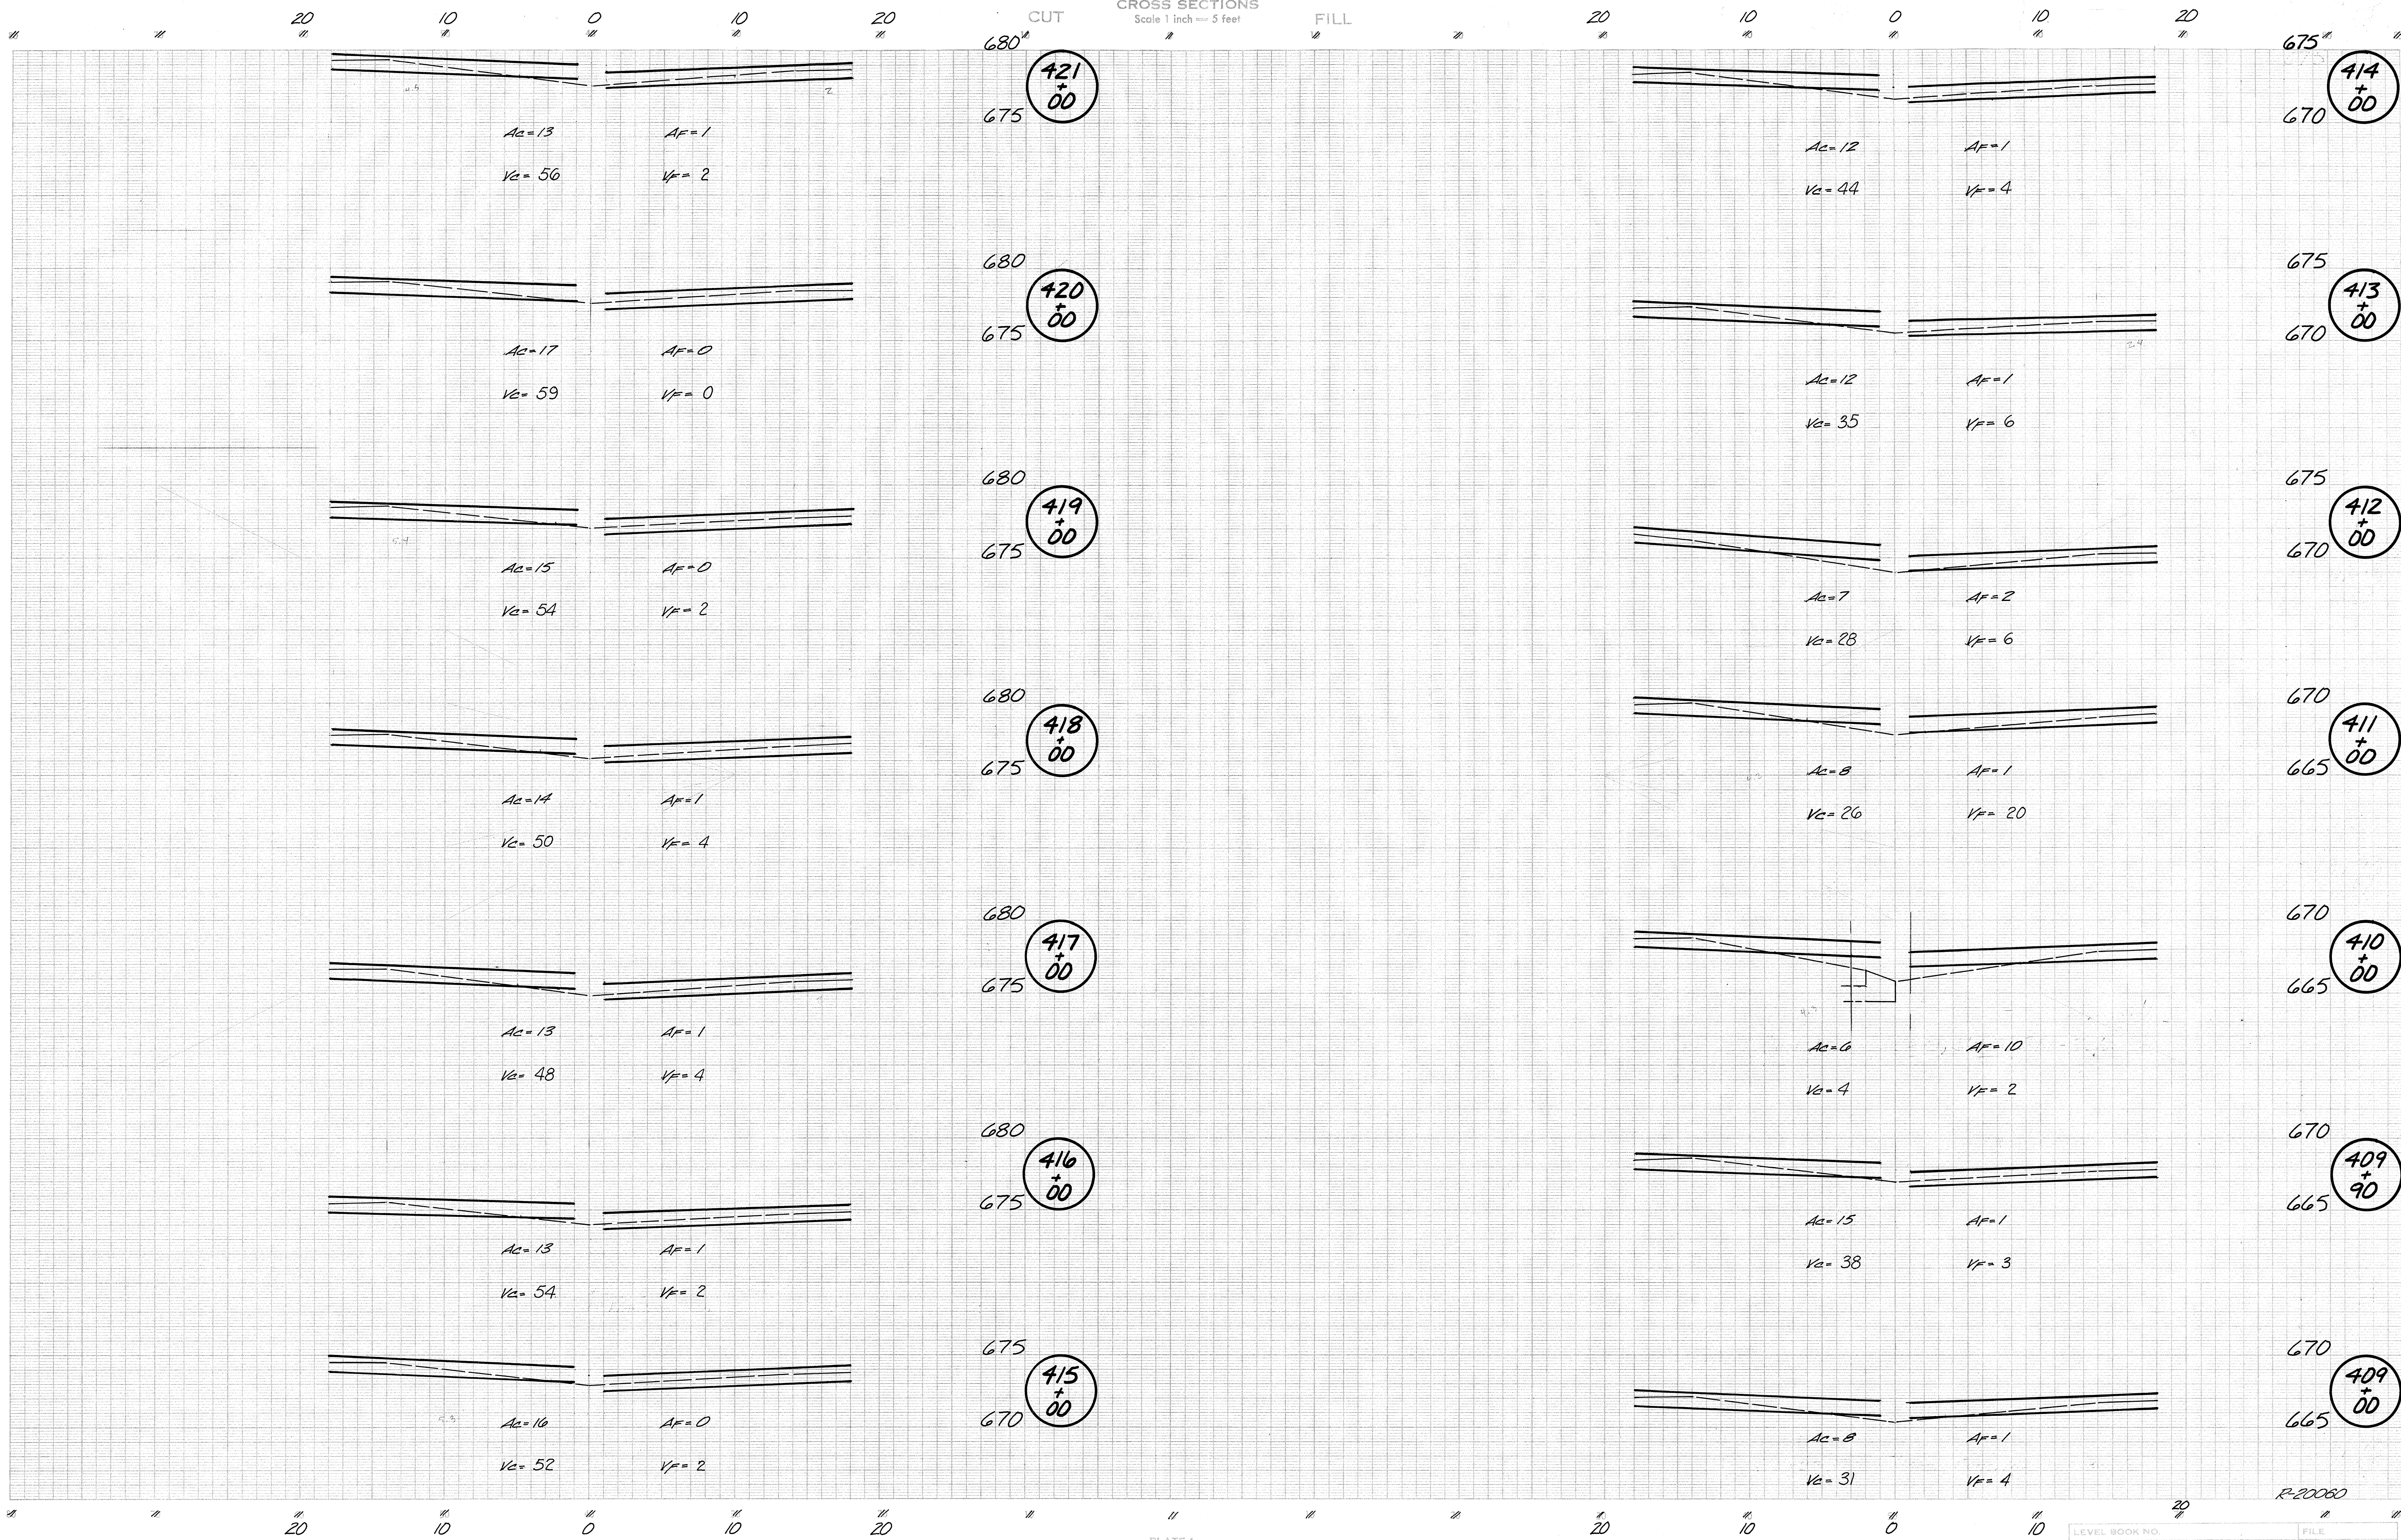

680  
675  
421+00

Ac=13  
Vc=56  
AF=1  
VF=2

680  
675  
420+00

Ac=17  
Vc=59  
AF=0  
VF=0

680  
675  
419+00

Ac=15  
Vc=54  
AF=0  
VF=2

680  
675  
418+00

Ac=14  
Vc=50  
AF=1  
VF=4

680  
675  
417+00

Ac=13  
Vc=48  
AF=1  
VF=4

680  
675  
416+00

Ac=13  
Vc=54  
AF=1  
VF=2

675  
670  
415+00

Ac=10  
Vc=52  
AF=0  
VF=2

675  
670  
414+00

Ac=12  
Vc=44  
AF=1  
VF=4

675  
670  
413+00

Ac=12  
Vc=35  
AF=1  
VF=6

675  
670  
412+00

Ac=7  
Vc=28  
AF=2  
VF=6

670  
665  
411+00

Ac=8  
Vc=26  
AF=1  
VF=20

670  
665  
410+00

Ac=6  
Vc=4  
AF=10  
VF=2

670  
665  
409+90

Ac=15  
Vc=38  
AF=1  
VF=3

670  
665  
409+00

Ac=8  
Vc=31  
AF=1  
VF=4

LEVEL BOOK NO.				FILE	
FEDERAL ROAD REGION NO.	STATE	PROJECT NO.	FISCAL YEAR	SHEET NO.	TOTAL SHEETS
5	IND.	ST-94-21	139 1992	109	126
					LINE B


R-20080




CROSS SECTIONS  
Scale 1 inch = 5 feet

CUT

FILL

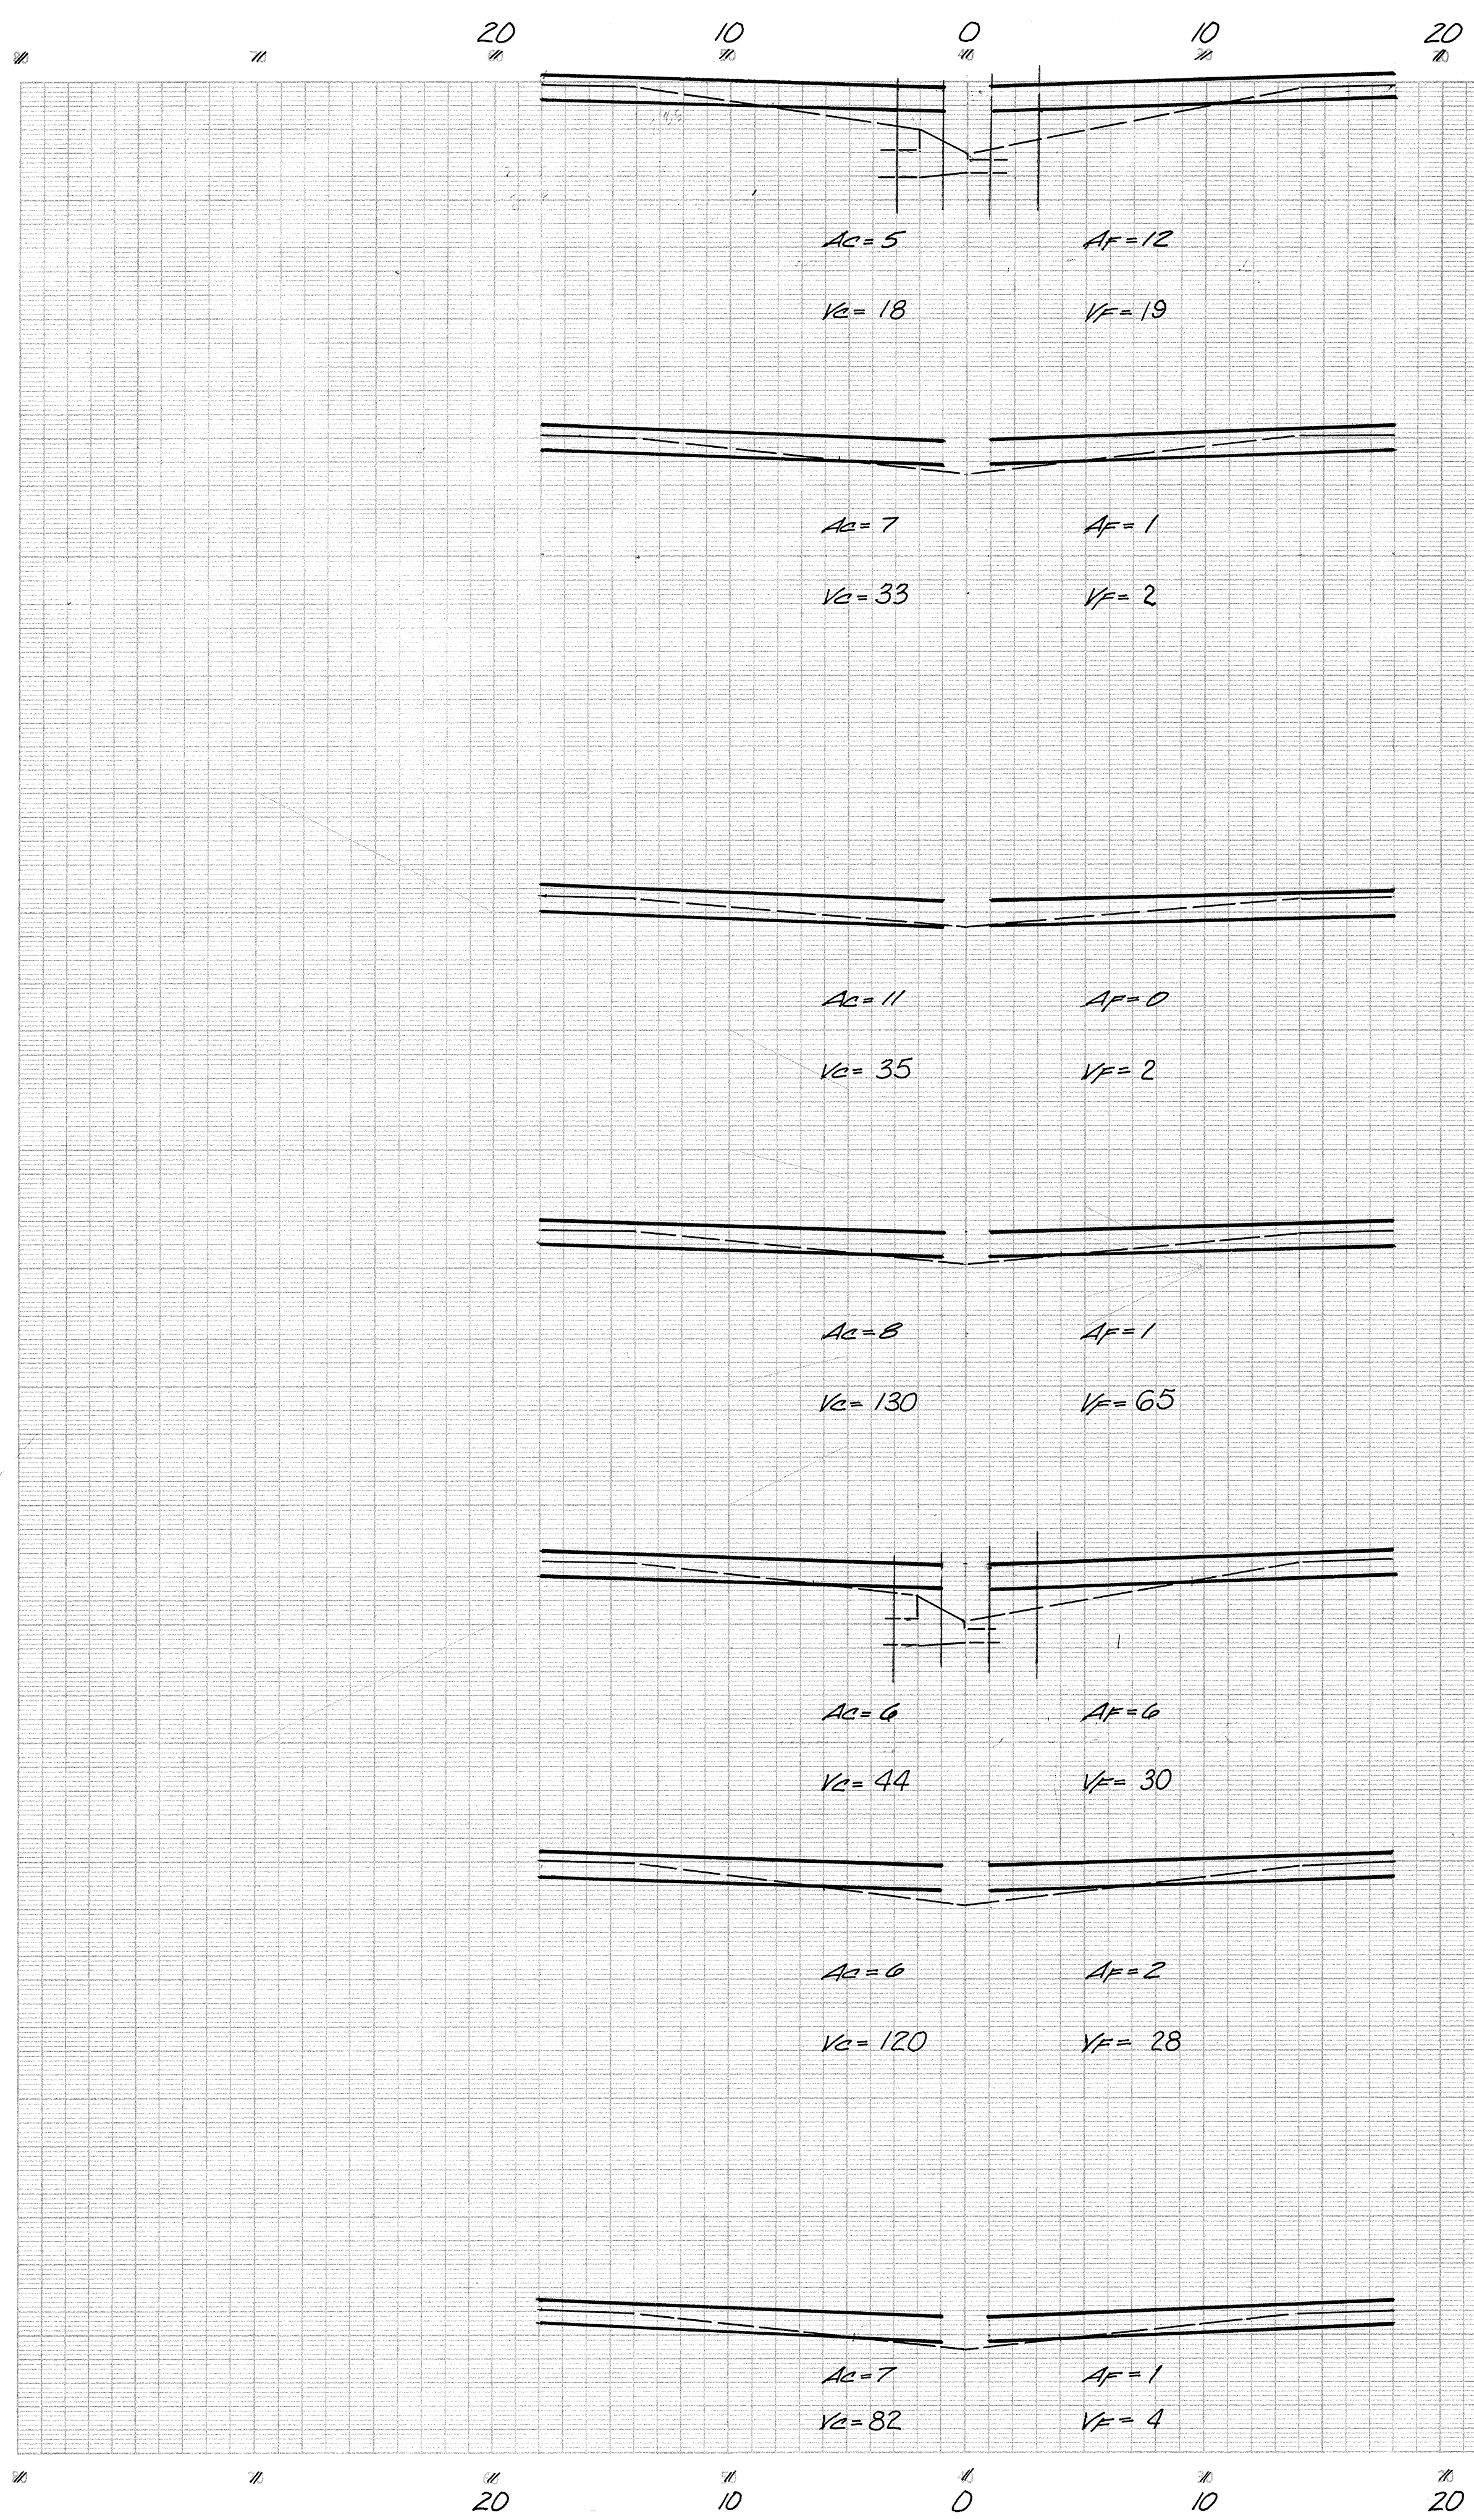

655  
650  
655  
650  
660  
655  
660  
655  
665  
660  
665  
660  
665  
660  
675  
670

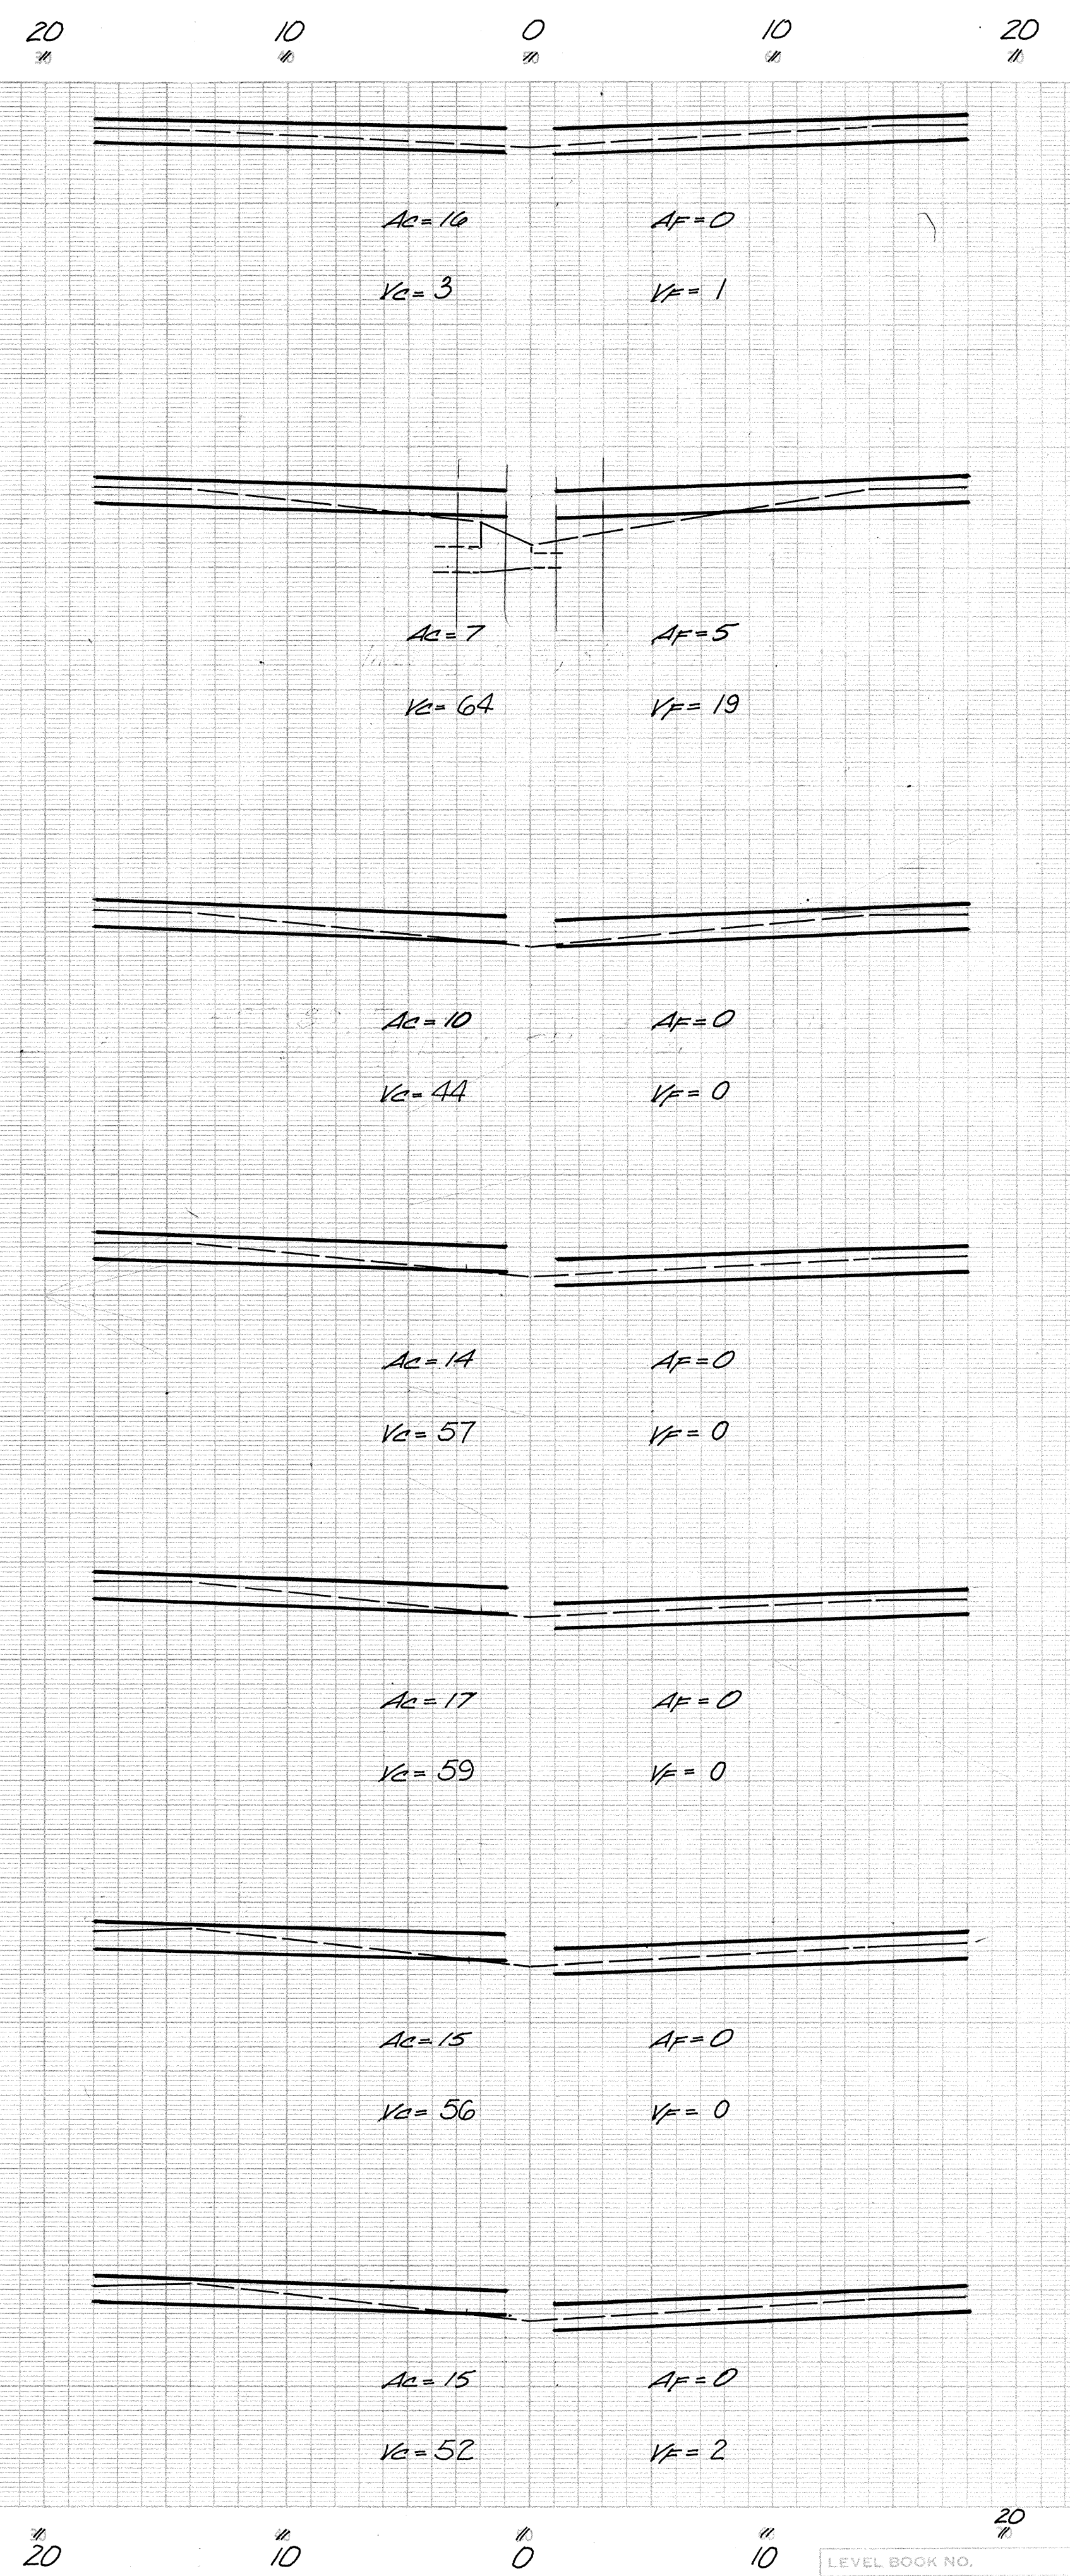

675  
670  
675  
670  
680  
675  
680  
675  
680  
675  
680  
675  
680  
675  
680  
675

LEVEL BOOK NO.		FILE	
FEDERAL ROAD REGION NO.	STATE	PROJECT NO.	FISCAL YEAR
5	IND.	57-94-21	139 1992
		SHEET NO.	TOTAL SHEETS
		110	126

LINE B


R-20060



CROSS SECTIONS  
Scale 1 inch = 5 feet

CUT

FILL

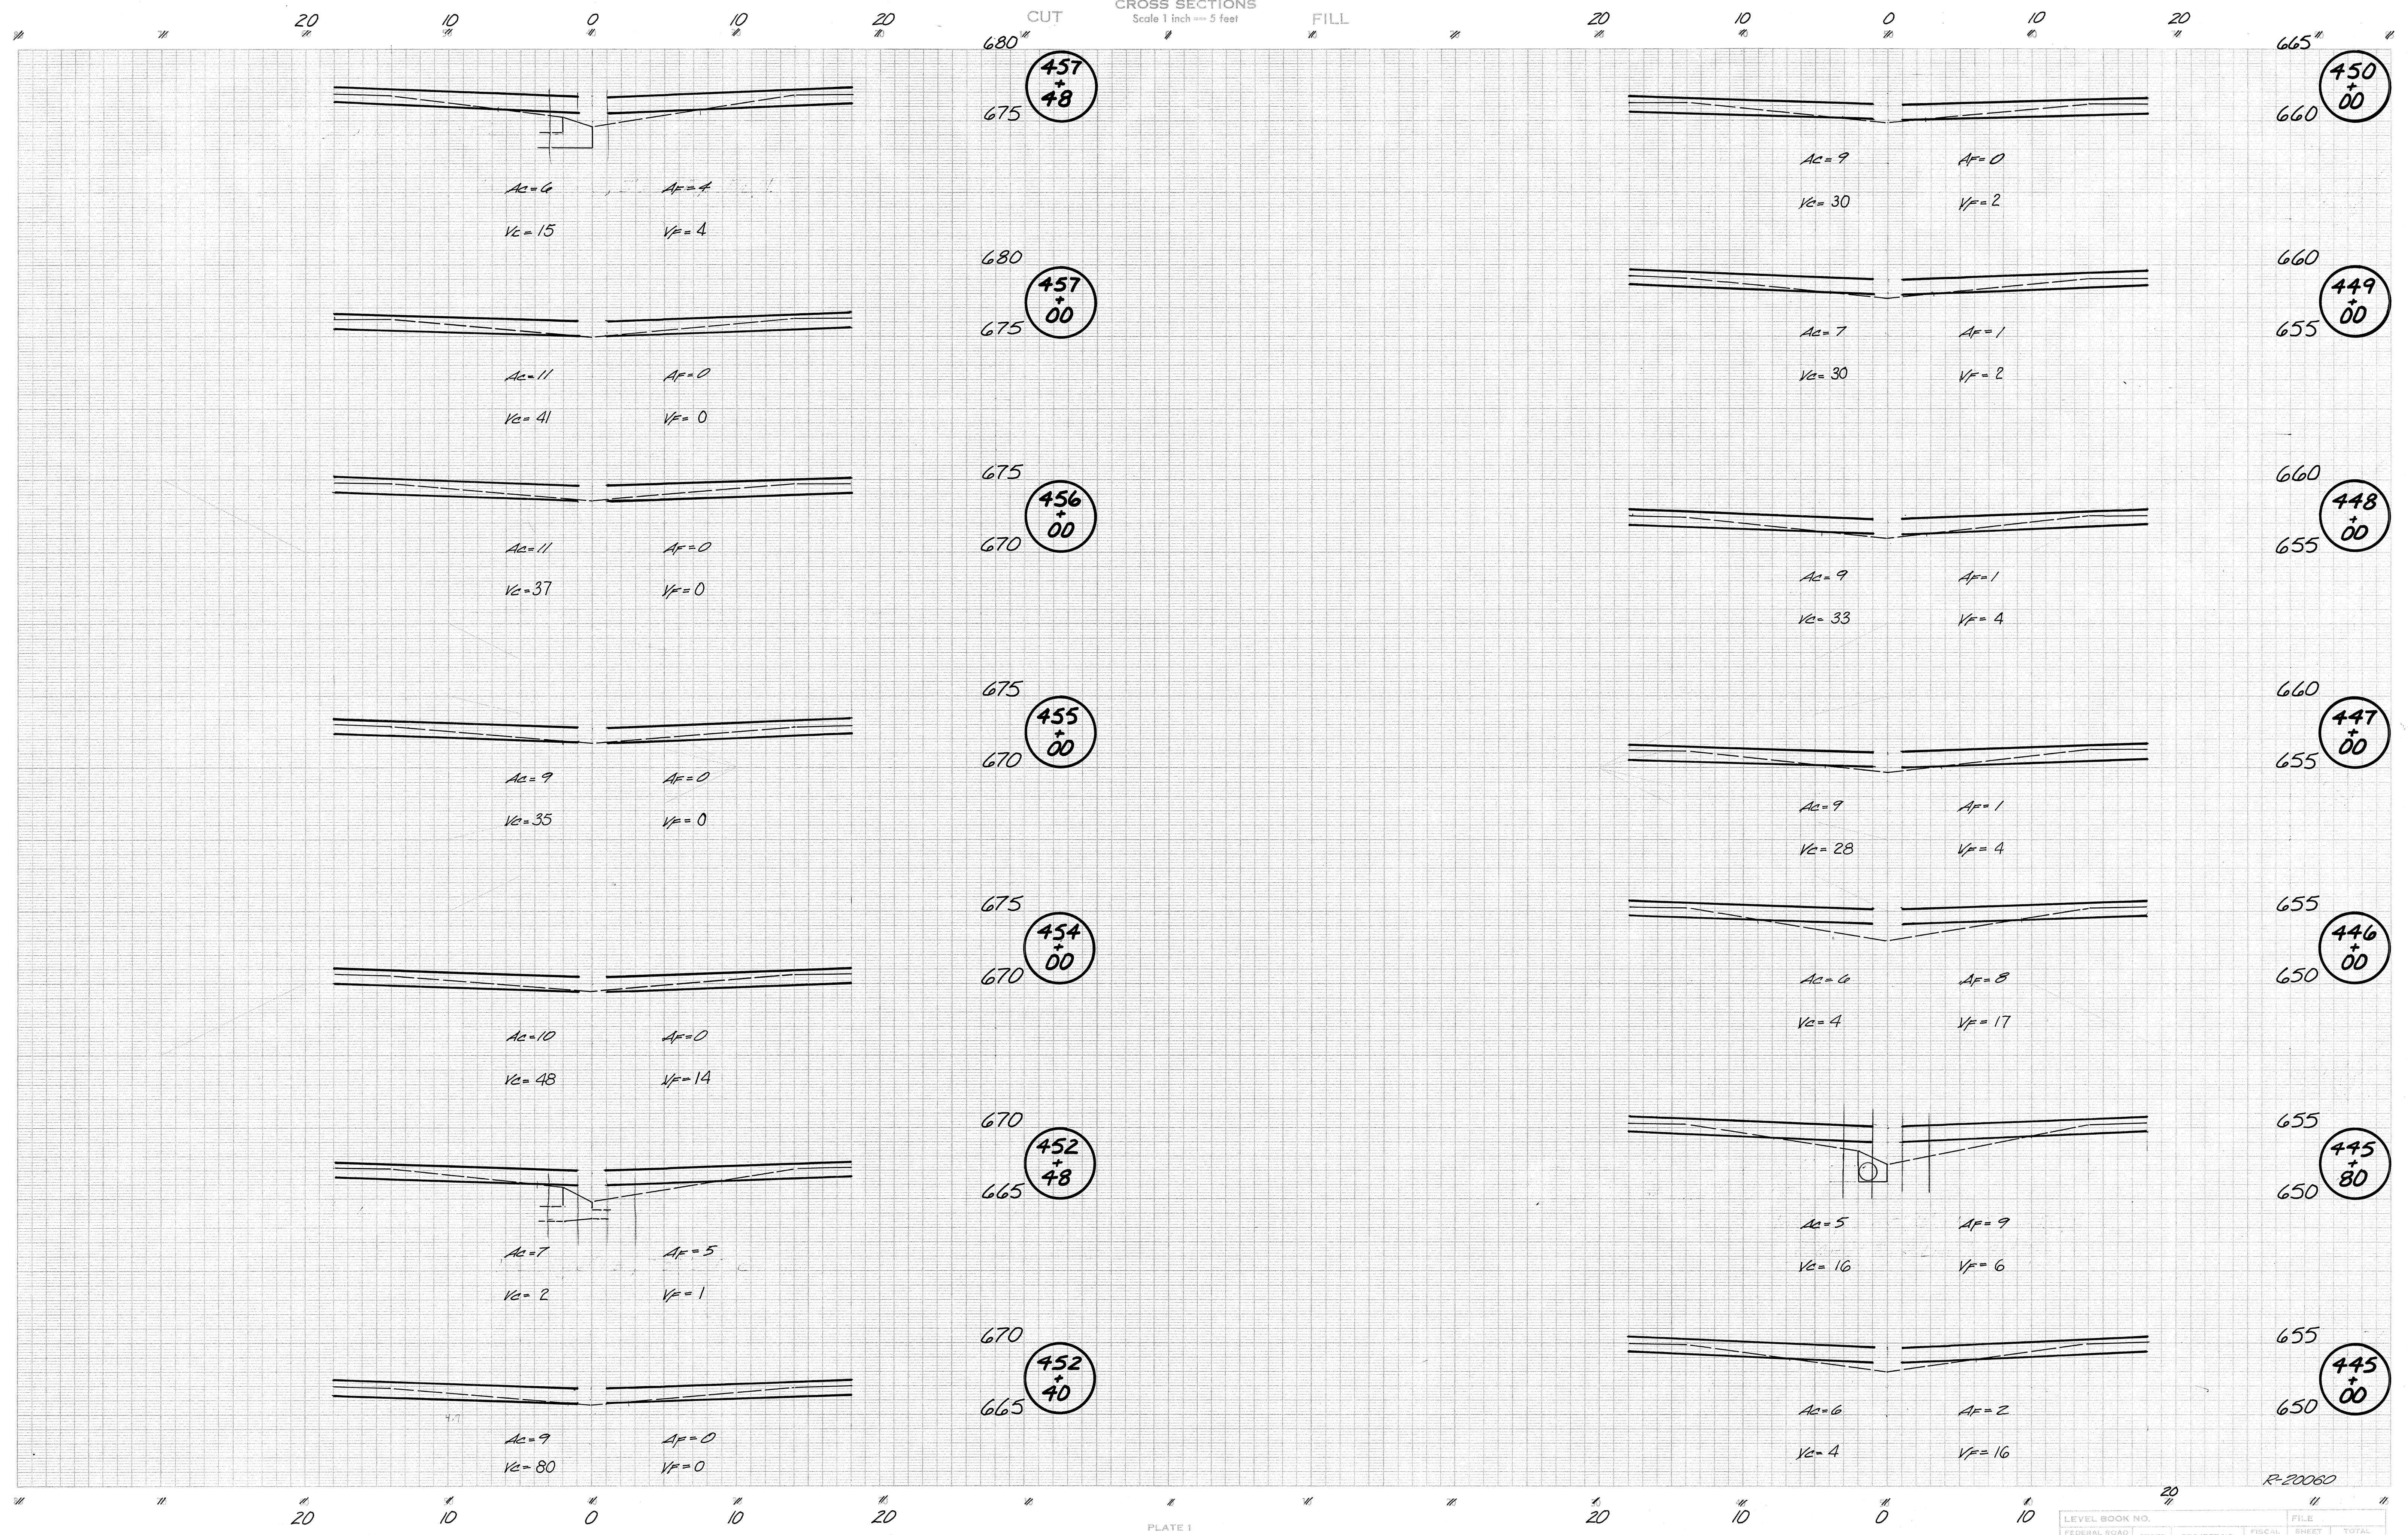

FEDERAL ROAD REGION NO.	STATE	PROJECT NO.	FISCAL YEAR	FILE SHEET NO.	TOTAL SHEETS
5	IND.	STI-94-21	139 1992	111	126


LINE B



CROSS SECTIONS  
Scale 1 inch = 5 feet

CUT

FILL

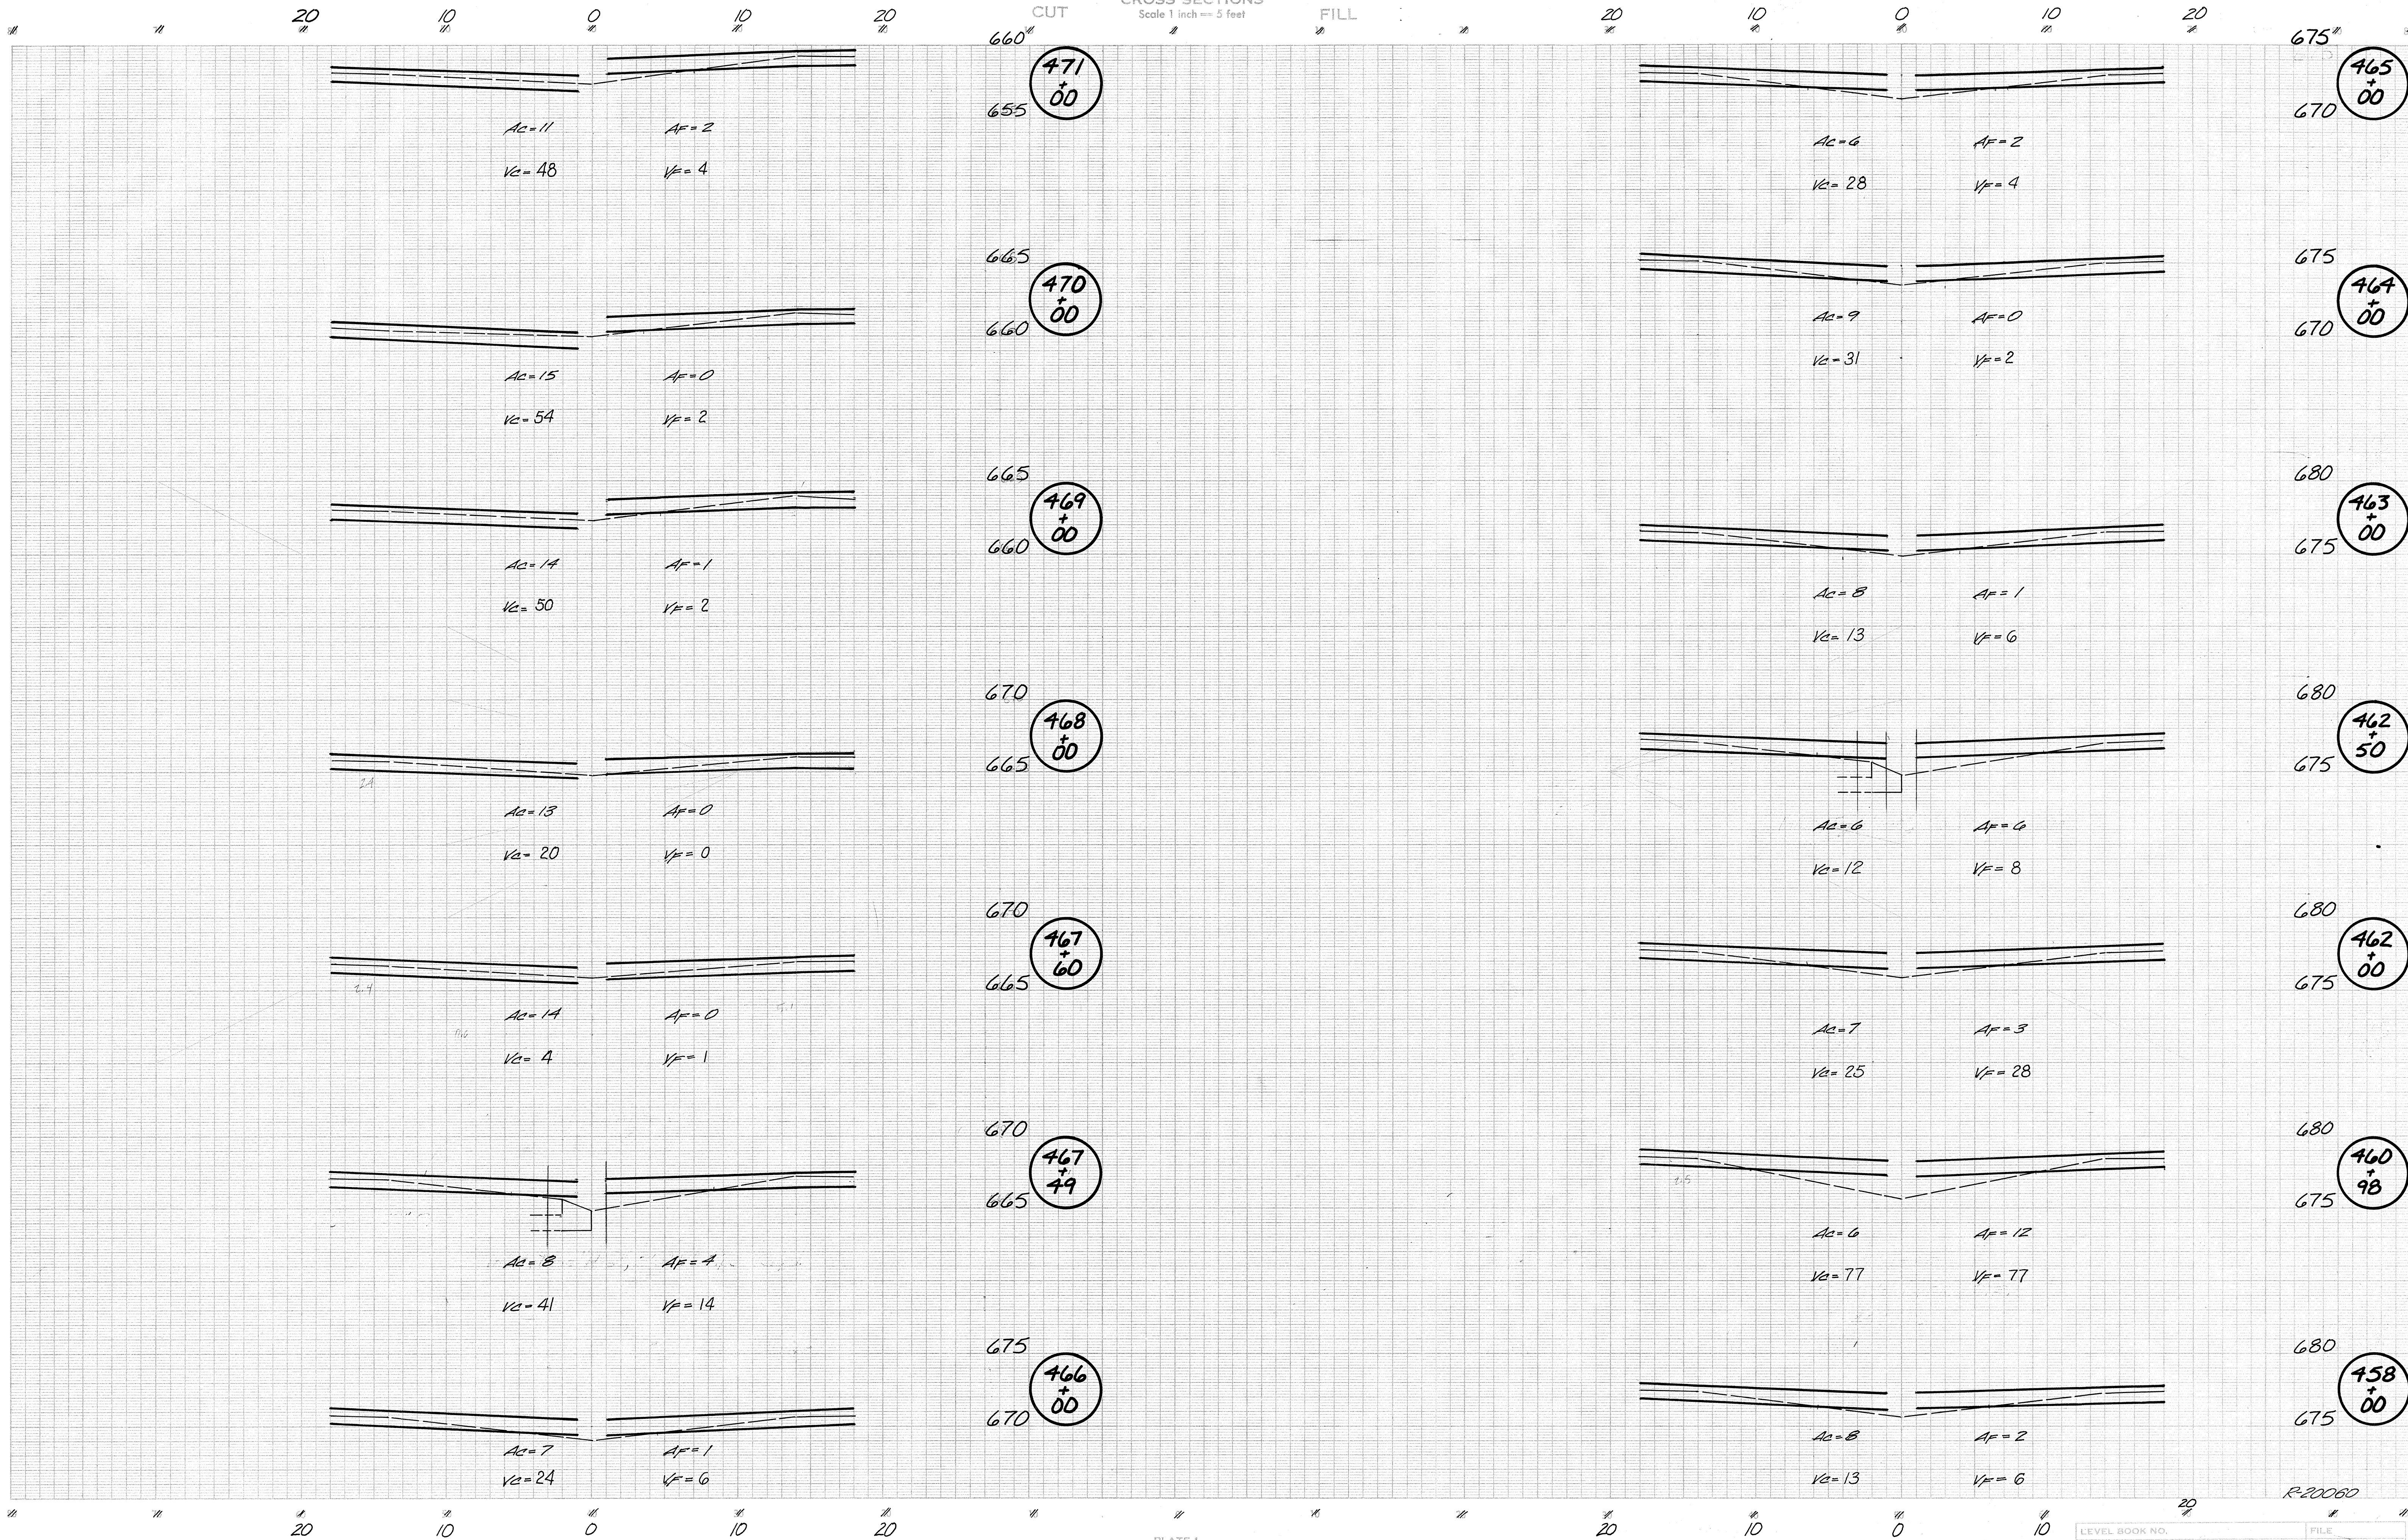

660  
655  
471  
+00

Ac = 11  
Vc = 48  
Ac = 2  
Vc = 4

665  
660  
470  
+00

Ac = 15  
Vc = 54  
Ac = 0  
Vc = 2

665  
660  
469  
+00

Ac = 14  
Vc = 50  
Ac = 1  
Vc = 2

670  
665  
468  
+00

Ac = 13  
Vc = 20  
Ac = 0  
Vc = 0

670  
665  
467  
+00

Ac = 14  
Vc = 4  
Ac = 0  
Vc = 1

670  
665  
467  
+49

Ac = 8  
Vc = 41  
Ac = 4  
Vc = 14

675  
670  
466  
+00

Ac = 7  
Vc = 24  
Ac = 1  
Vc = 6

675  
670  
465  
+00

Ac = 6  
Vc = 28  
Ac = 2  
Vc = 4

675  
670  
464  
+00

Ac = 9  
Vc = 31  
Ac = 0  
Vc = 2

680  
675  
463  
+00

Ac = 8  
Vc = 13  
Ac = 1  
Vc = 6

680  
675  
462  
+50

Ac = 6  
Vc = 12  
Ac = 6  
Vc = 8

680  
675  
462  
+00

Ac = 7  
Vc = 25  
Ac = 3  
Vc = 28

680  
675  
460  
+98

Ac = 6  
Vc = 77  
Ac = 12  
Vc = 77

680  
675  
458  
+00

Ac = 8  
Vc = 13  
Ac = 2  
Vc = 6

R-20060

LEVEL BOOK NO.				FILE	
FEDERAL ROAD REGION NO.	STATE	PROJECT NO.	FISCAL YEAR	SHEET NO.	TOTAL SHEETS
5	IND	ST-94-21	139 1992	112	126
LINE B					








CROSS SECTIONS  
Scale 1 inch = 5 feet

CUT

FILL

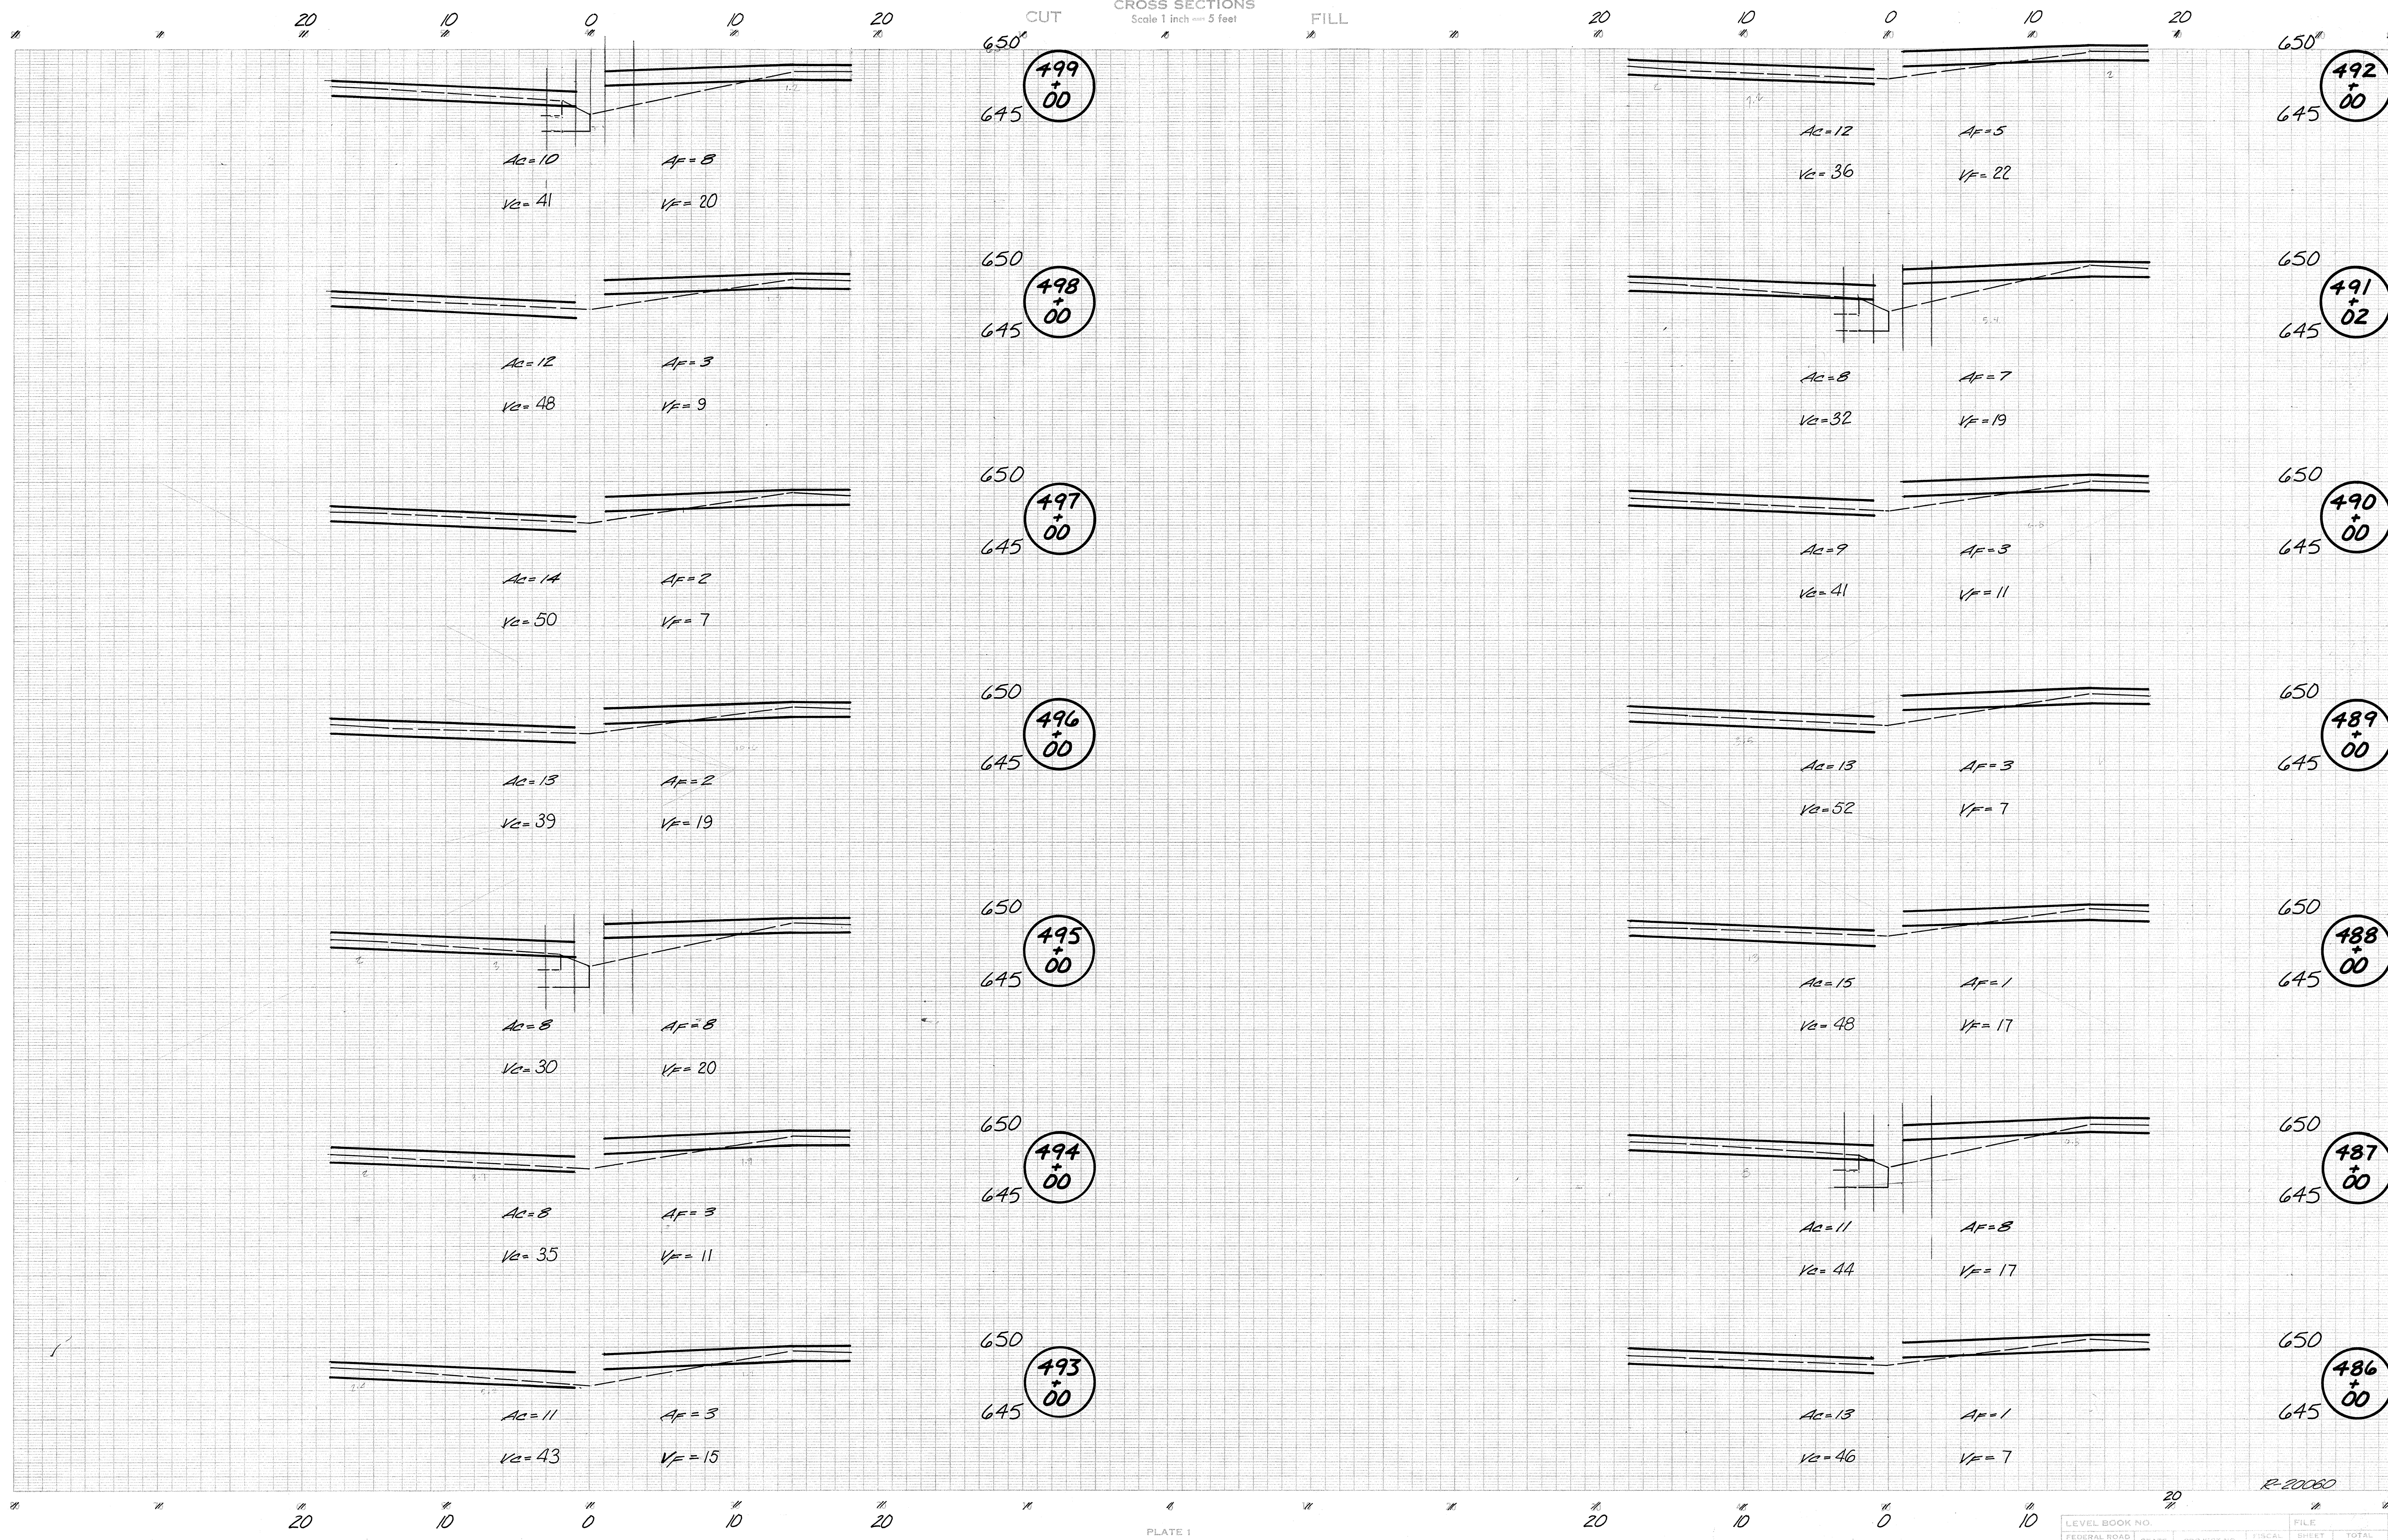

LEVEL BOOK NO.	STATE	PROJECT NO.	FISCAL YEAR	FILE NO.	TOTAL SHEETS
5	IND.	ST-94-21	139 1992	114	126

LINE B


R-20080



CROSS SECTIONS  
Scale 1 inch = 5 feet

CUT

FILL

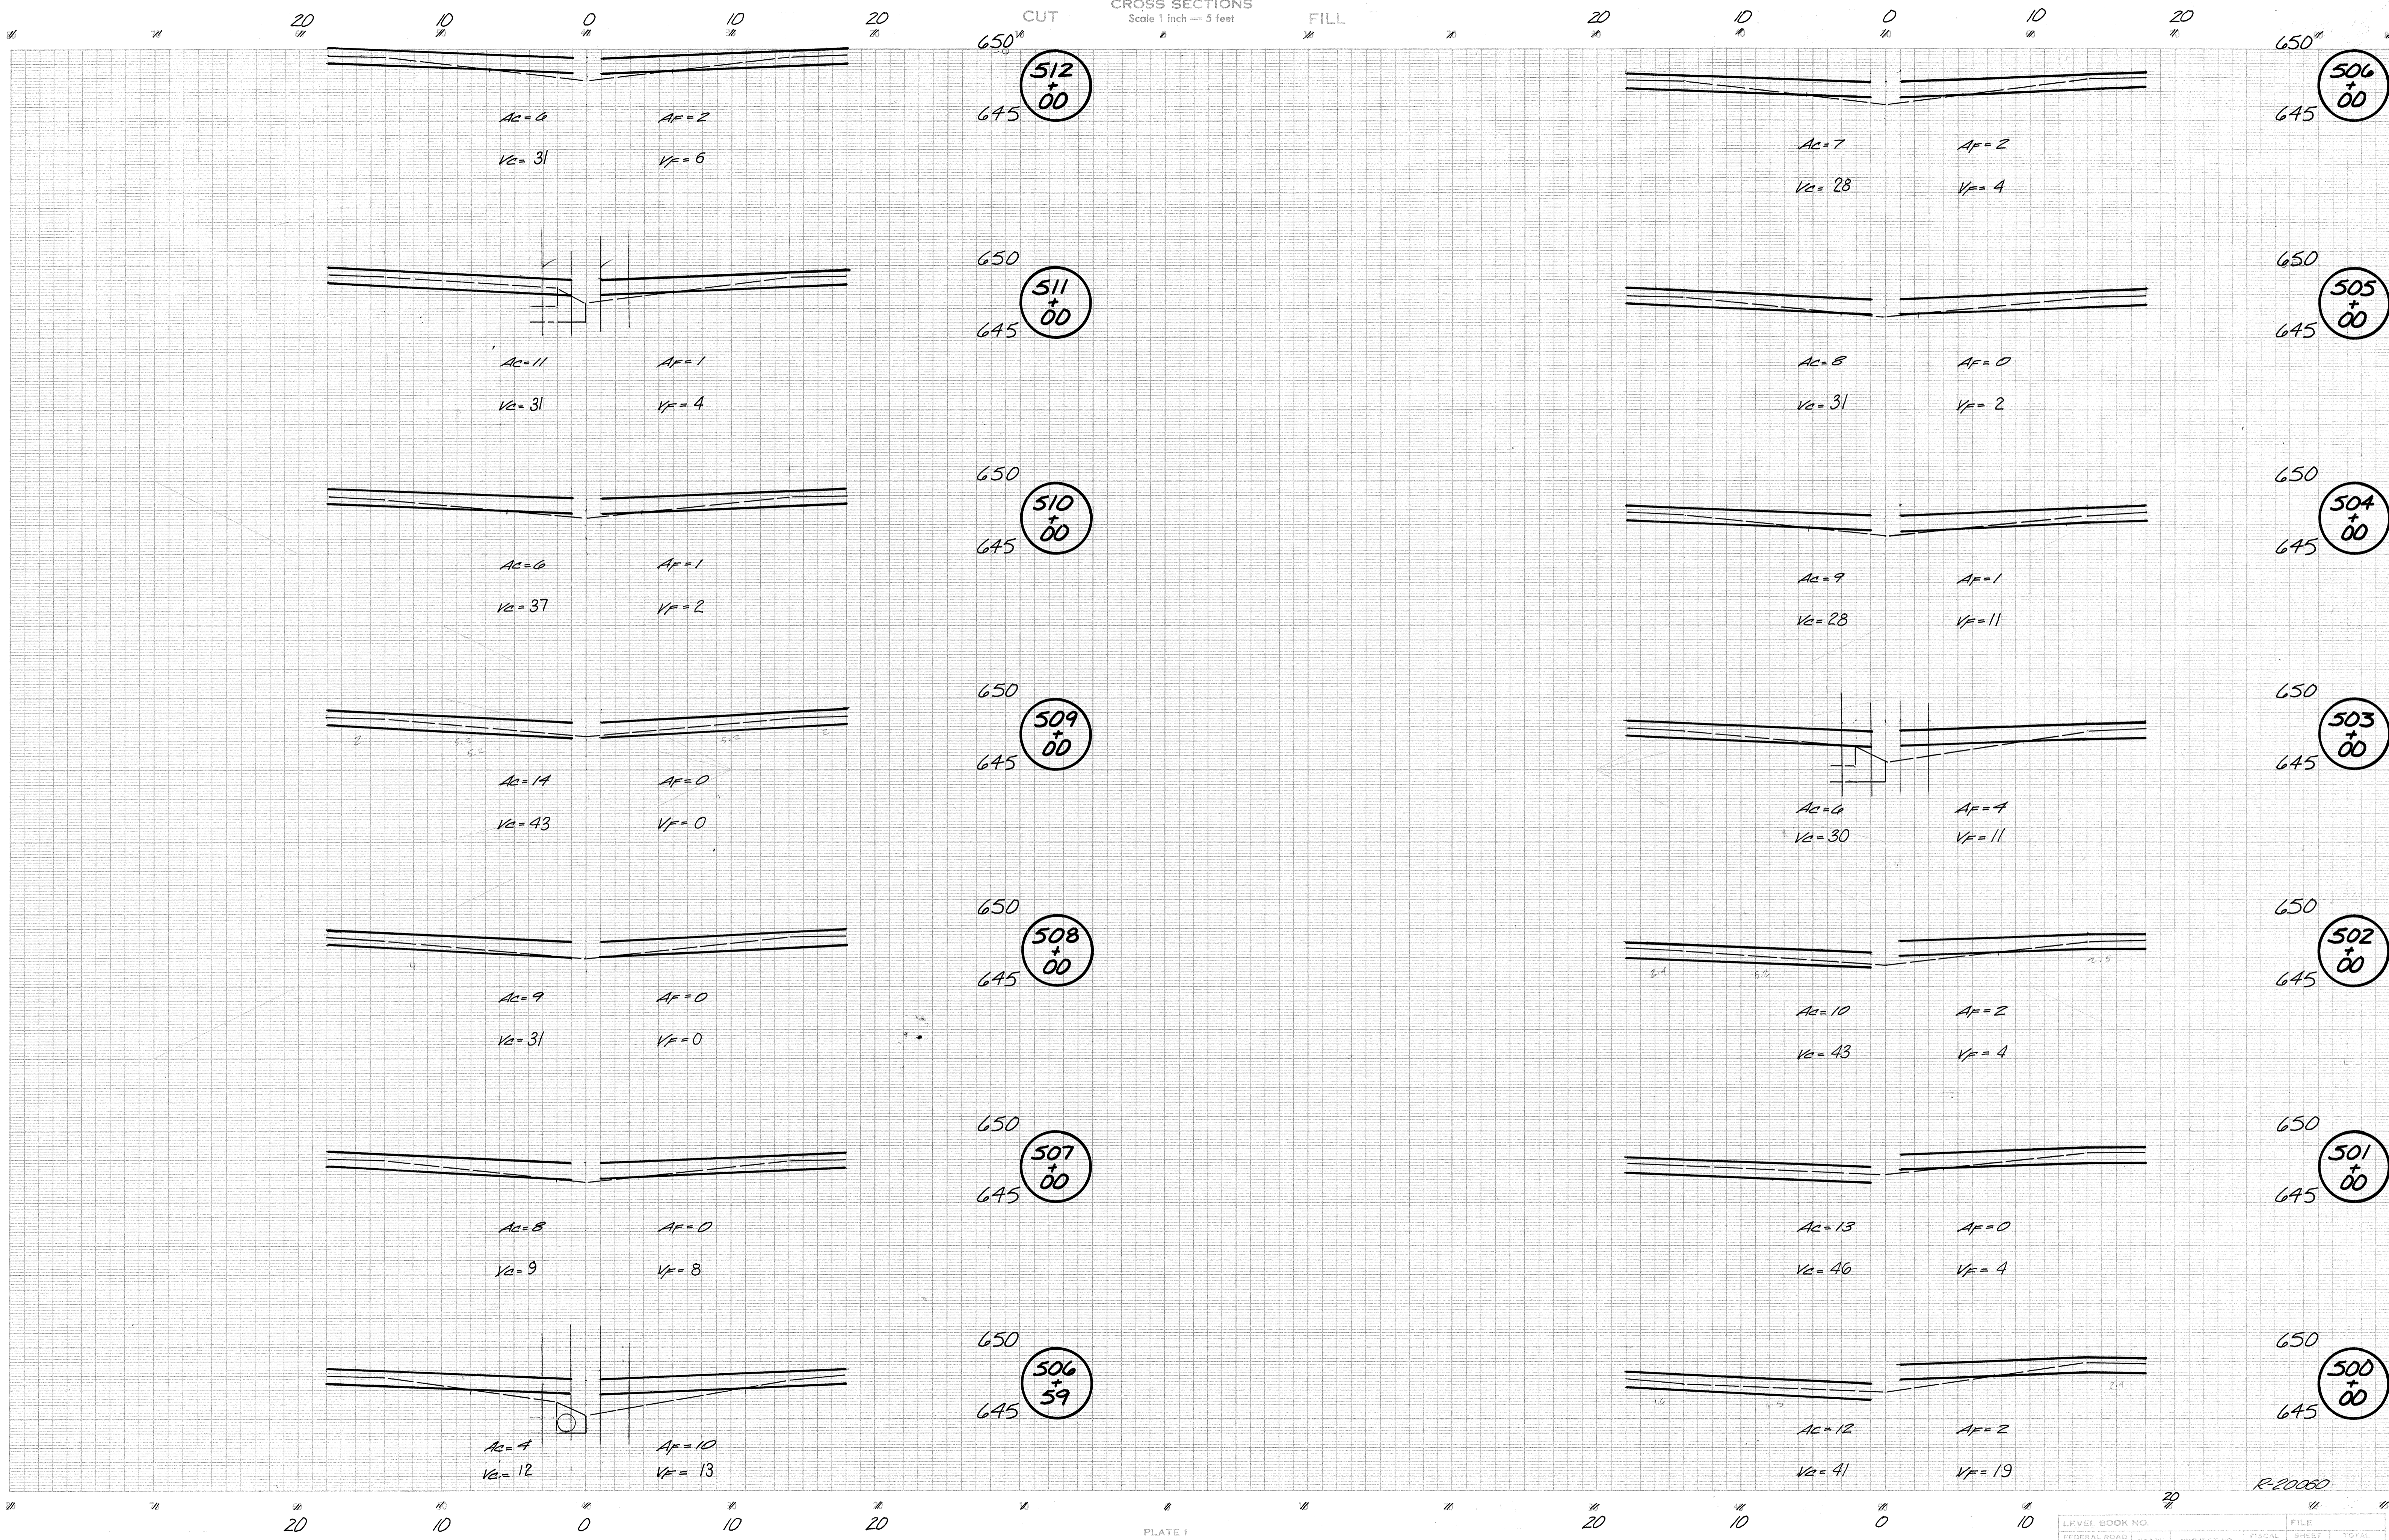

LEVEL BOOK NO.		FILE			
FEDERAL ROAD REGION NO.	STATE	PROJECT NO.	FISCAL YEAR	SHEET NO.	TOTAL SHEETS
5	IND.	ST-94-21	139 1992	115	126
LINE B					


R-20080




CROSS SECTIONS  
Scale 1 inch = 5 feet

CUT

FILL

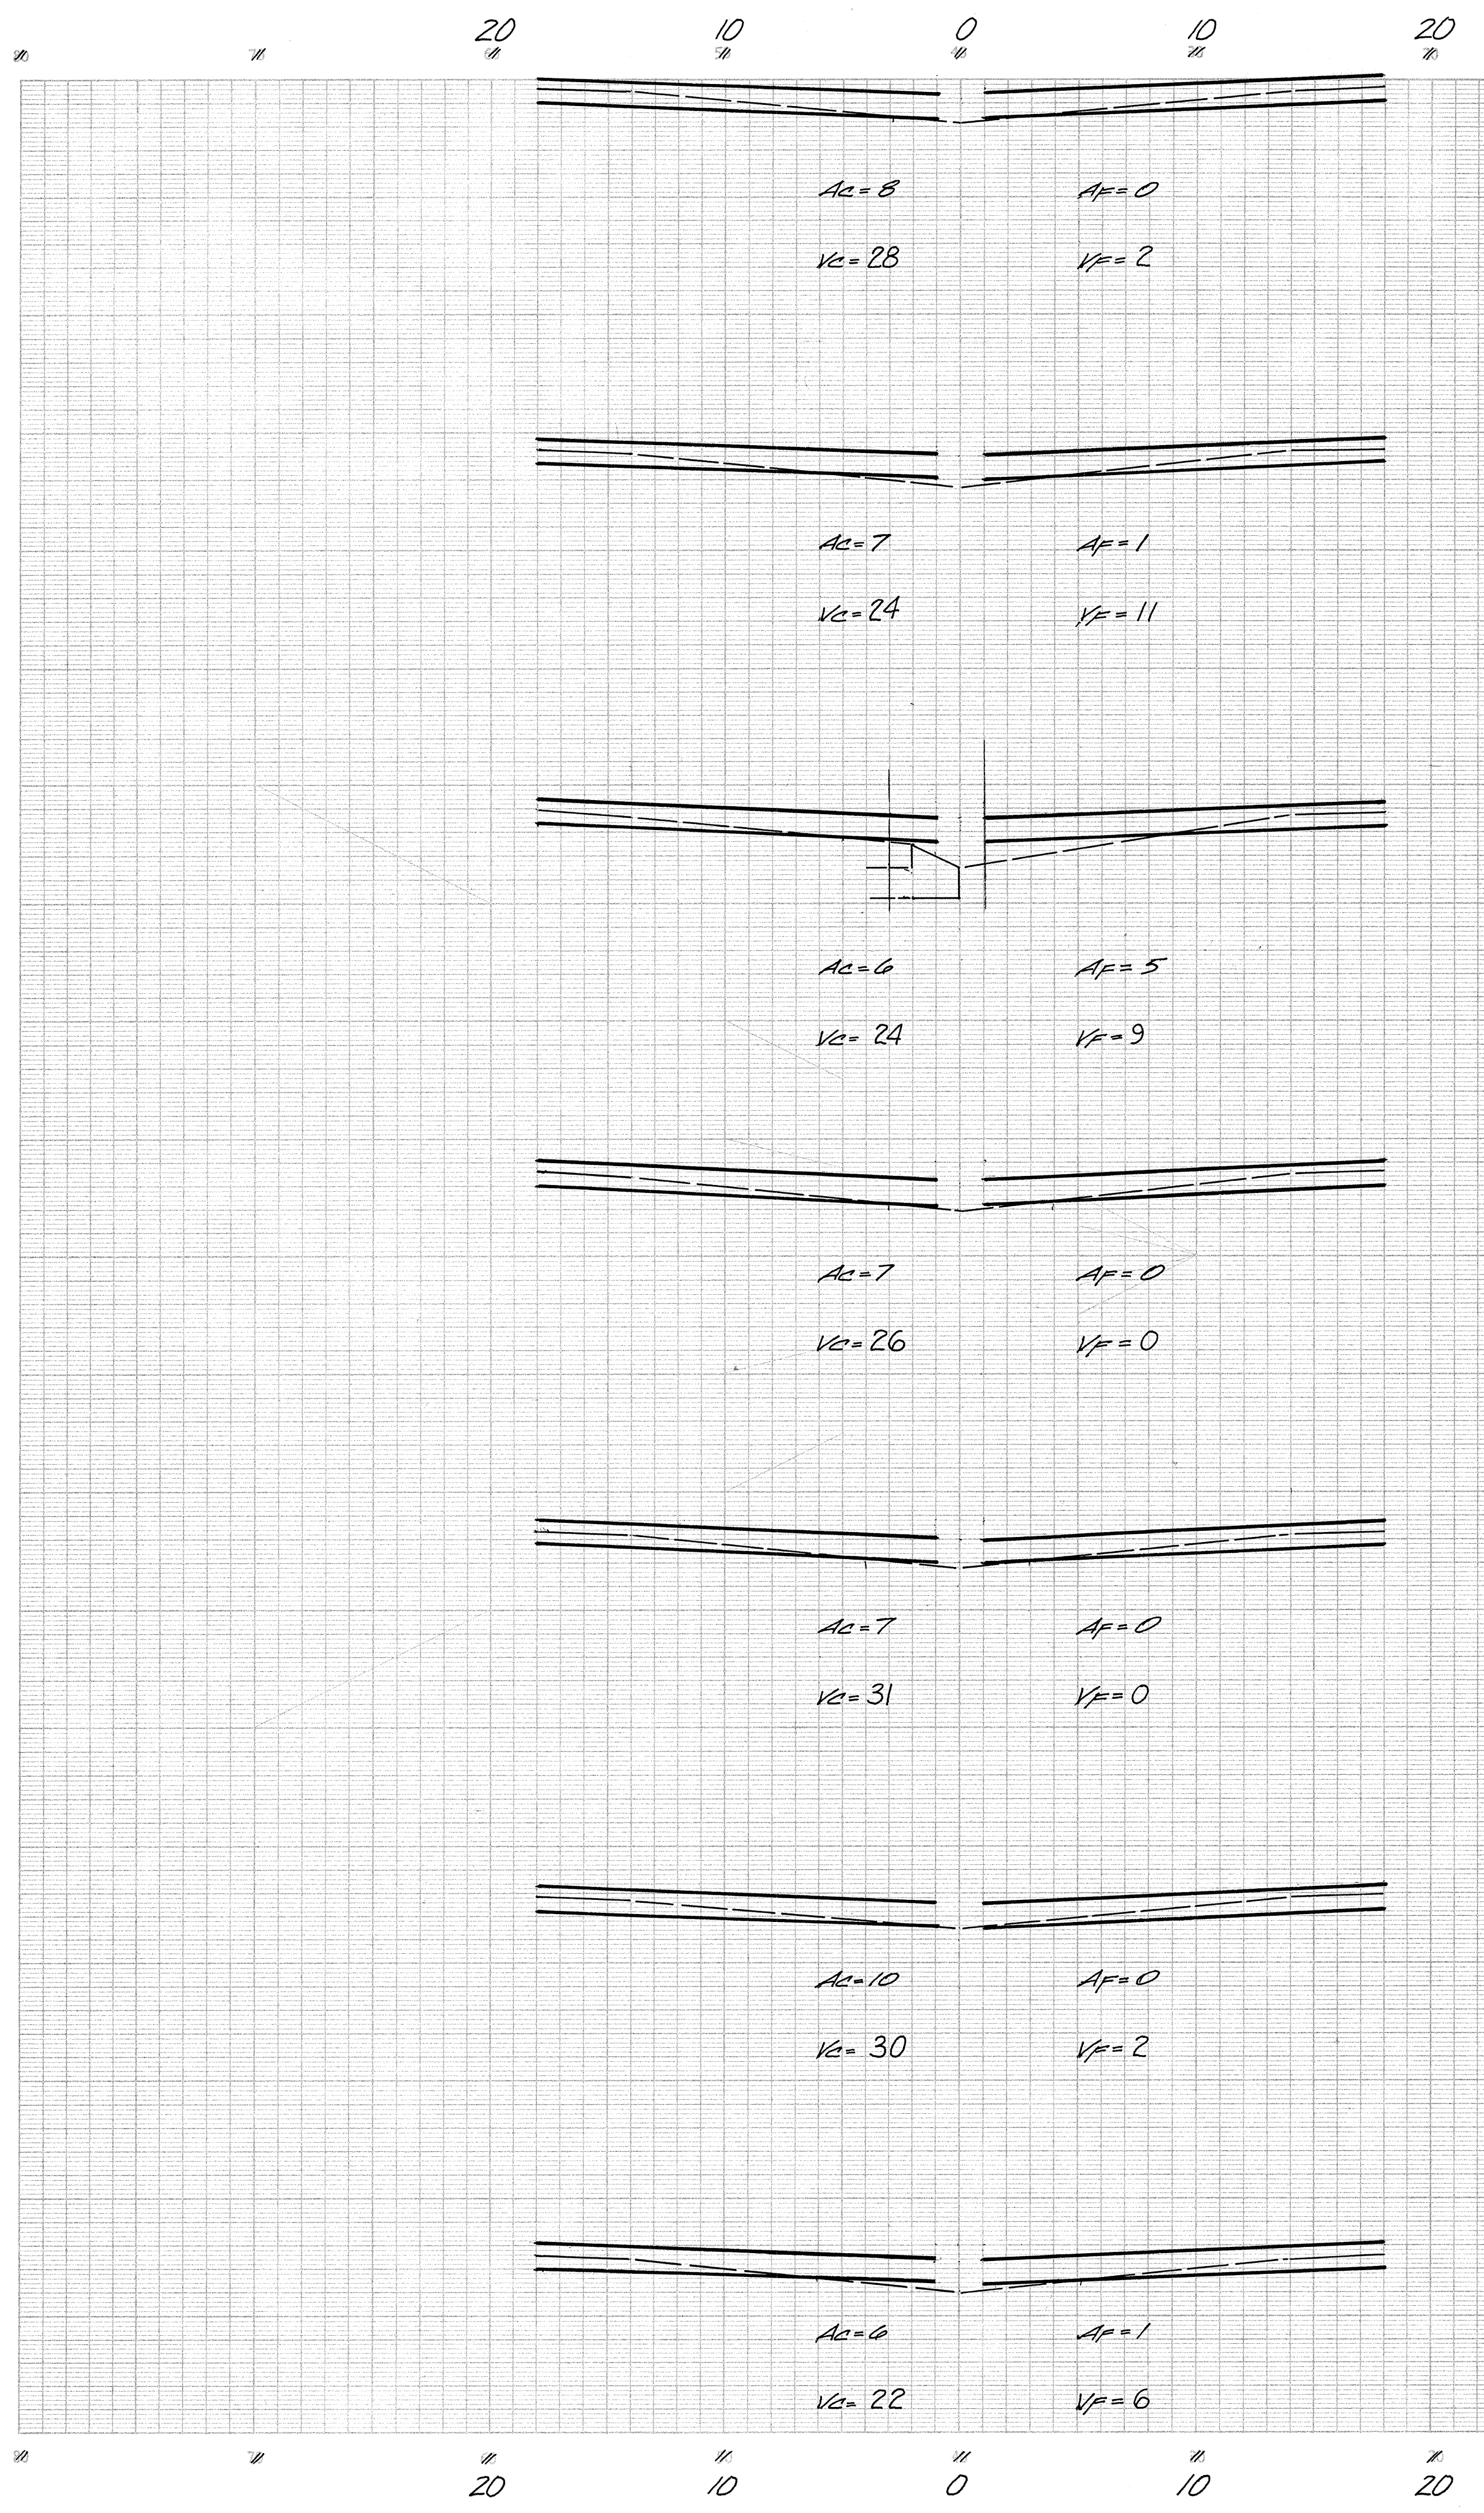

655  
650  
655  
650  
655  
650  
655  
650  
655  
650  
655  
650  
655  
650

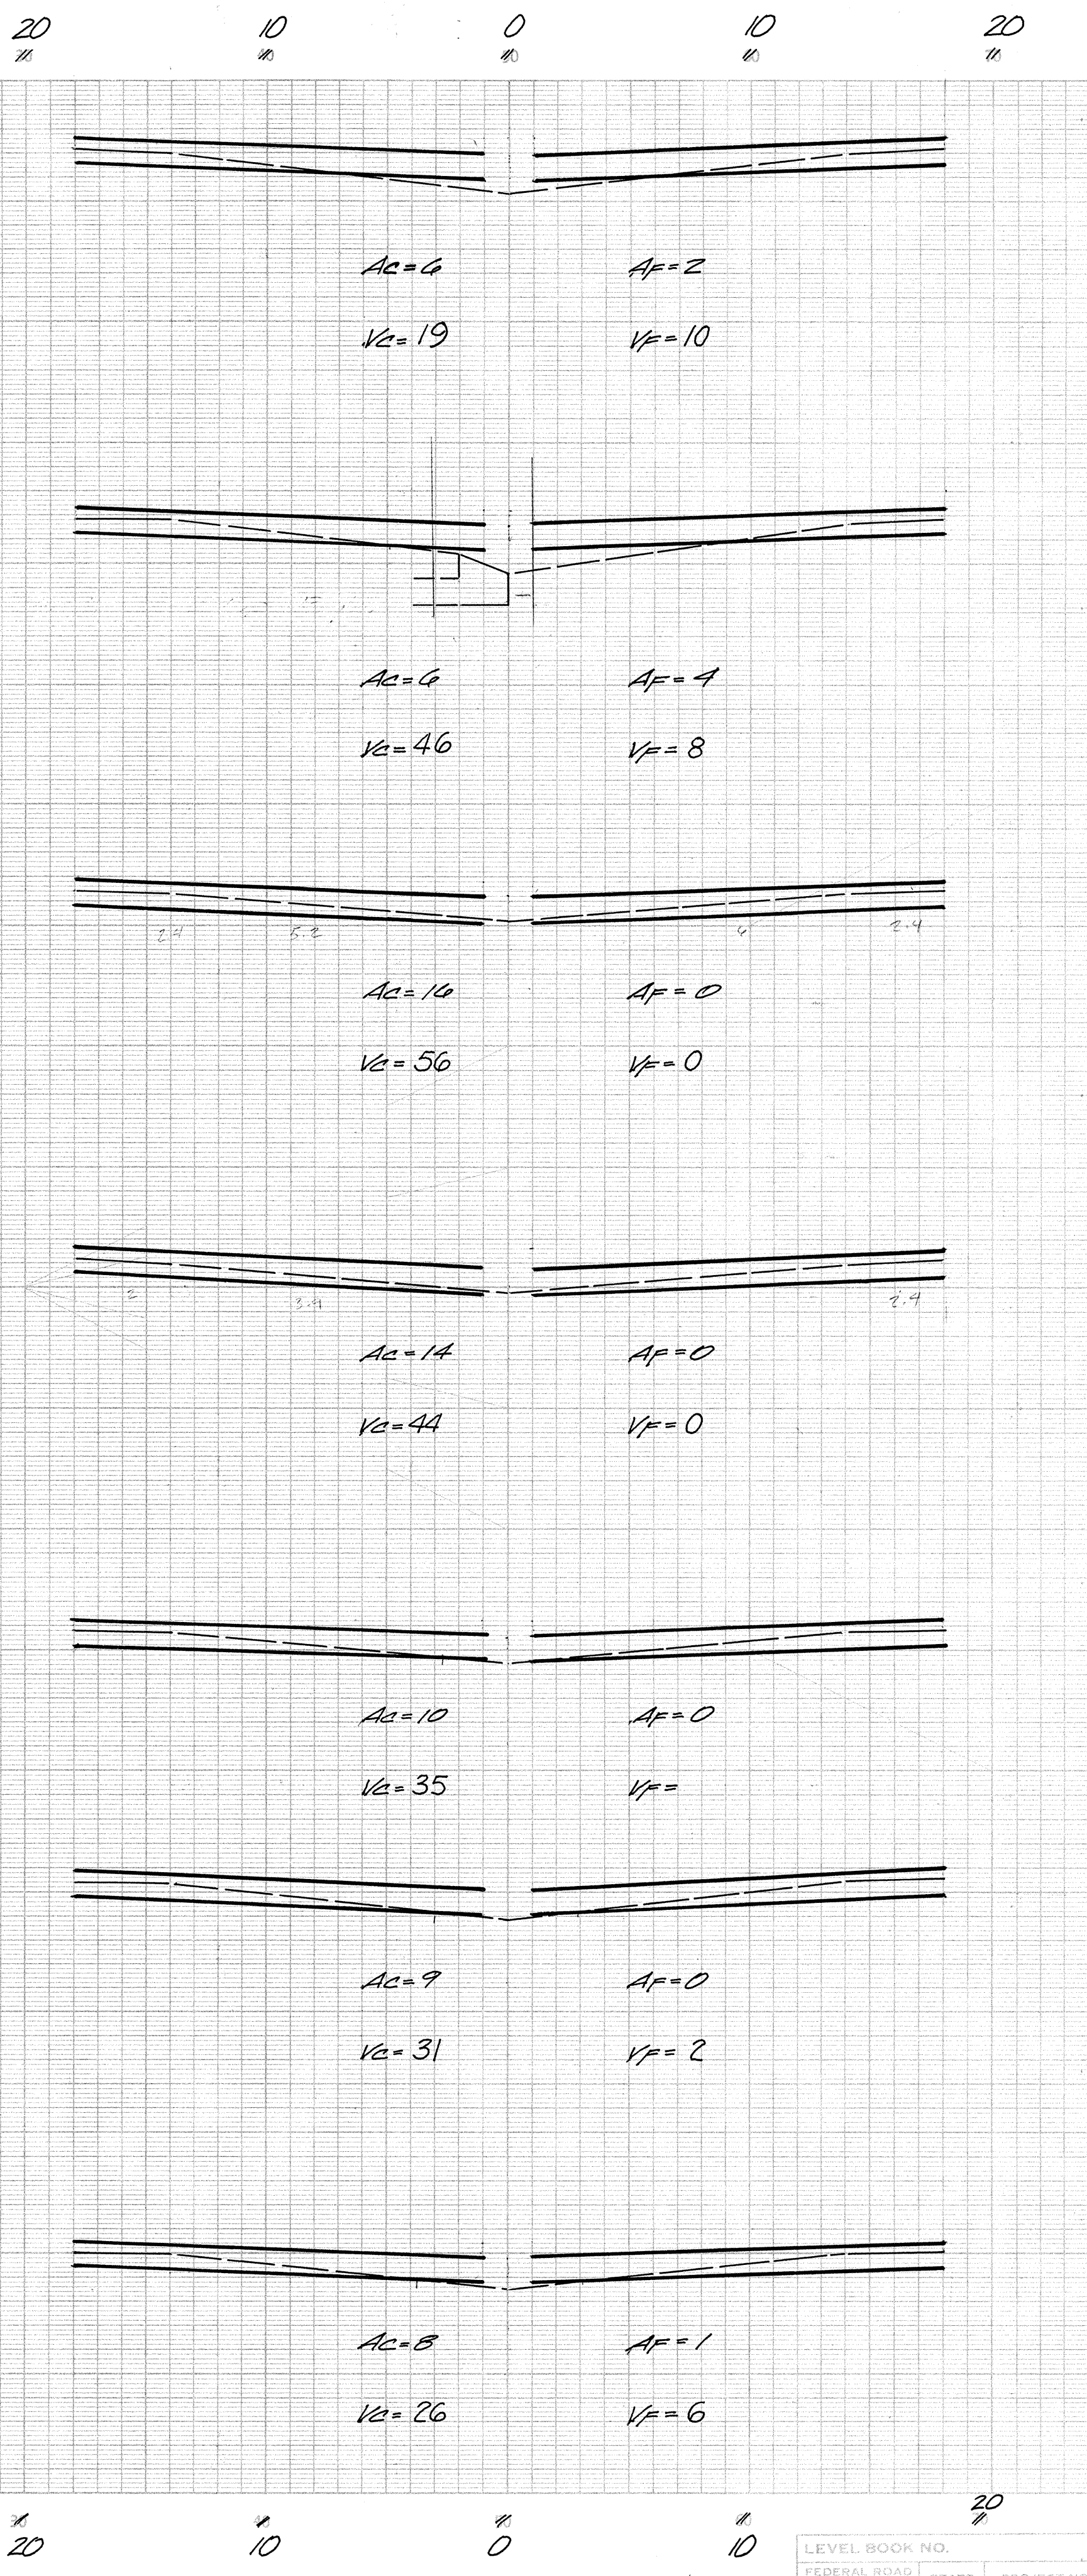

655  
650  
655  
650  
655  
650  
655  
650  
655  
650  
655  
650  
655  
650

LEVEL BOOK NO.		STATE		PROJECT NO.		FISCAL YEAR		FILE	
FEDERAL ROAD REGION NO.								SHEET NO.	TOTAL SHEETS
5	IND	ST-94-21	139	1992	116	126			

LINE B


R-20080



CROSS SECTIONS  
Scale 1 inch = 5 feet

CUT

FILL

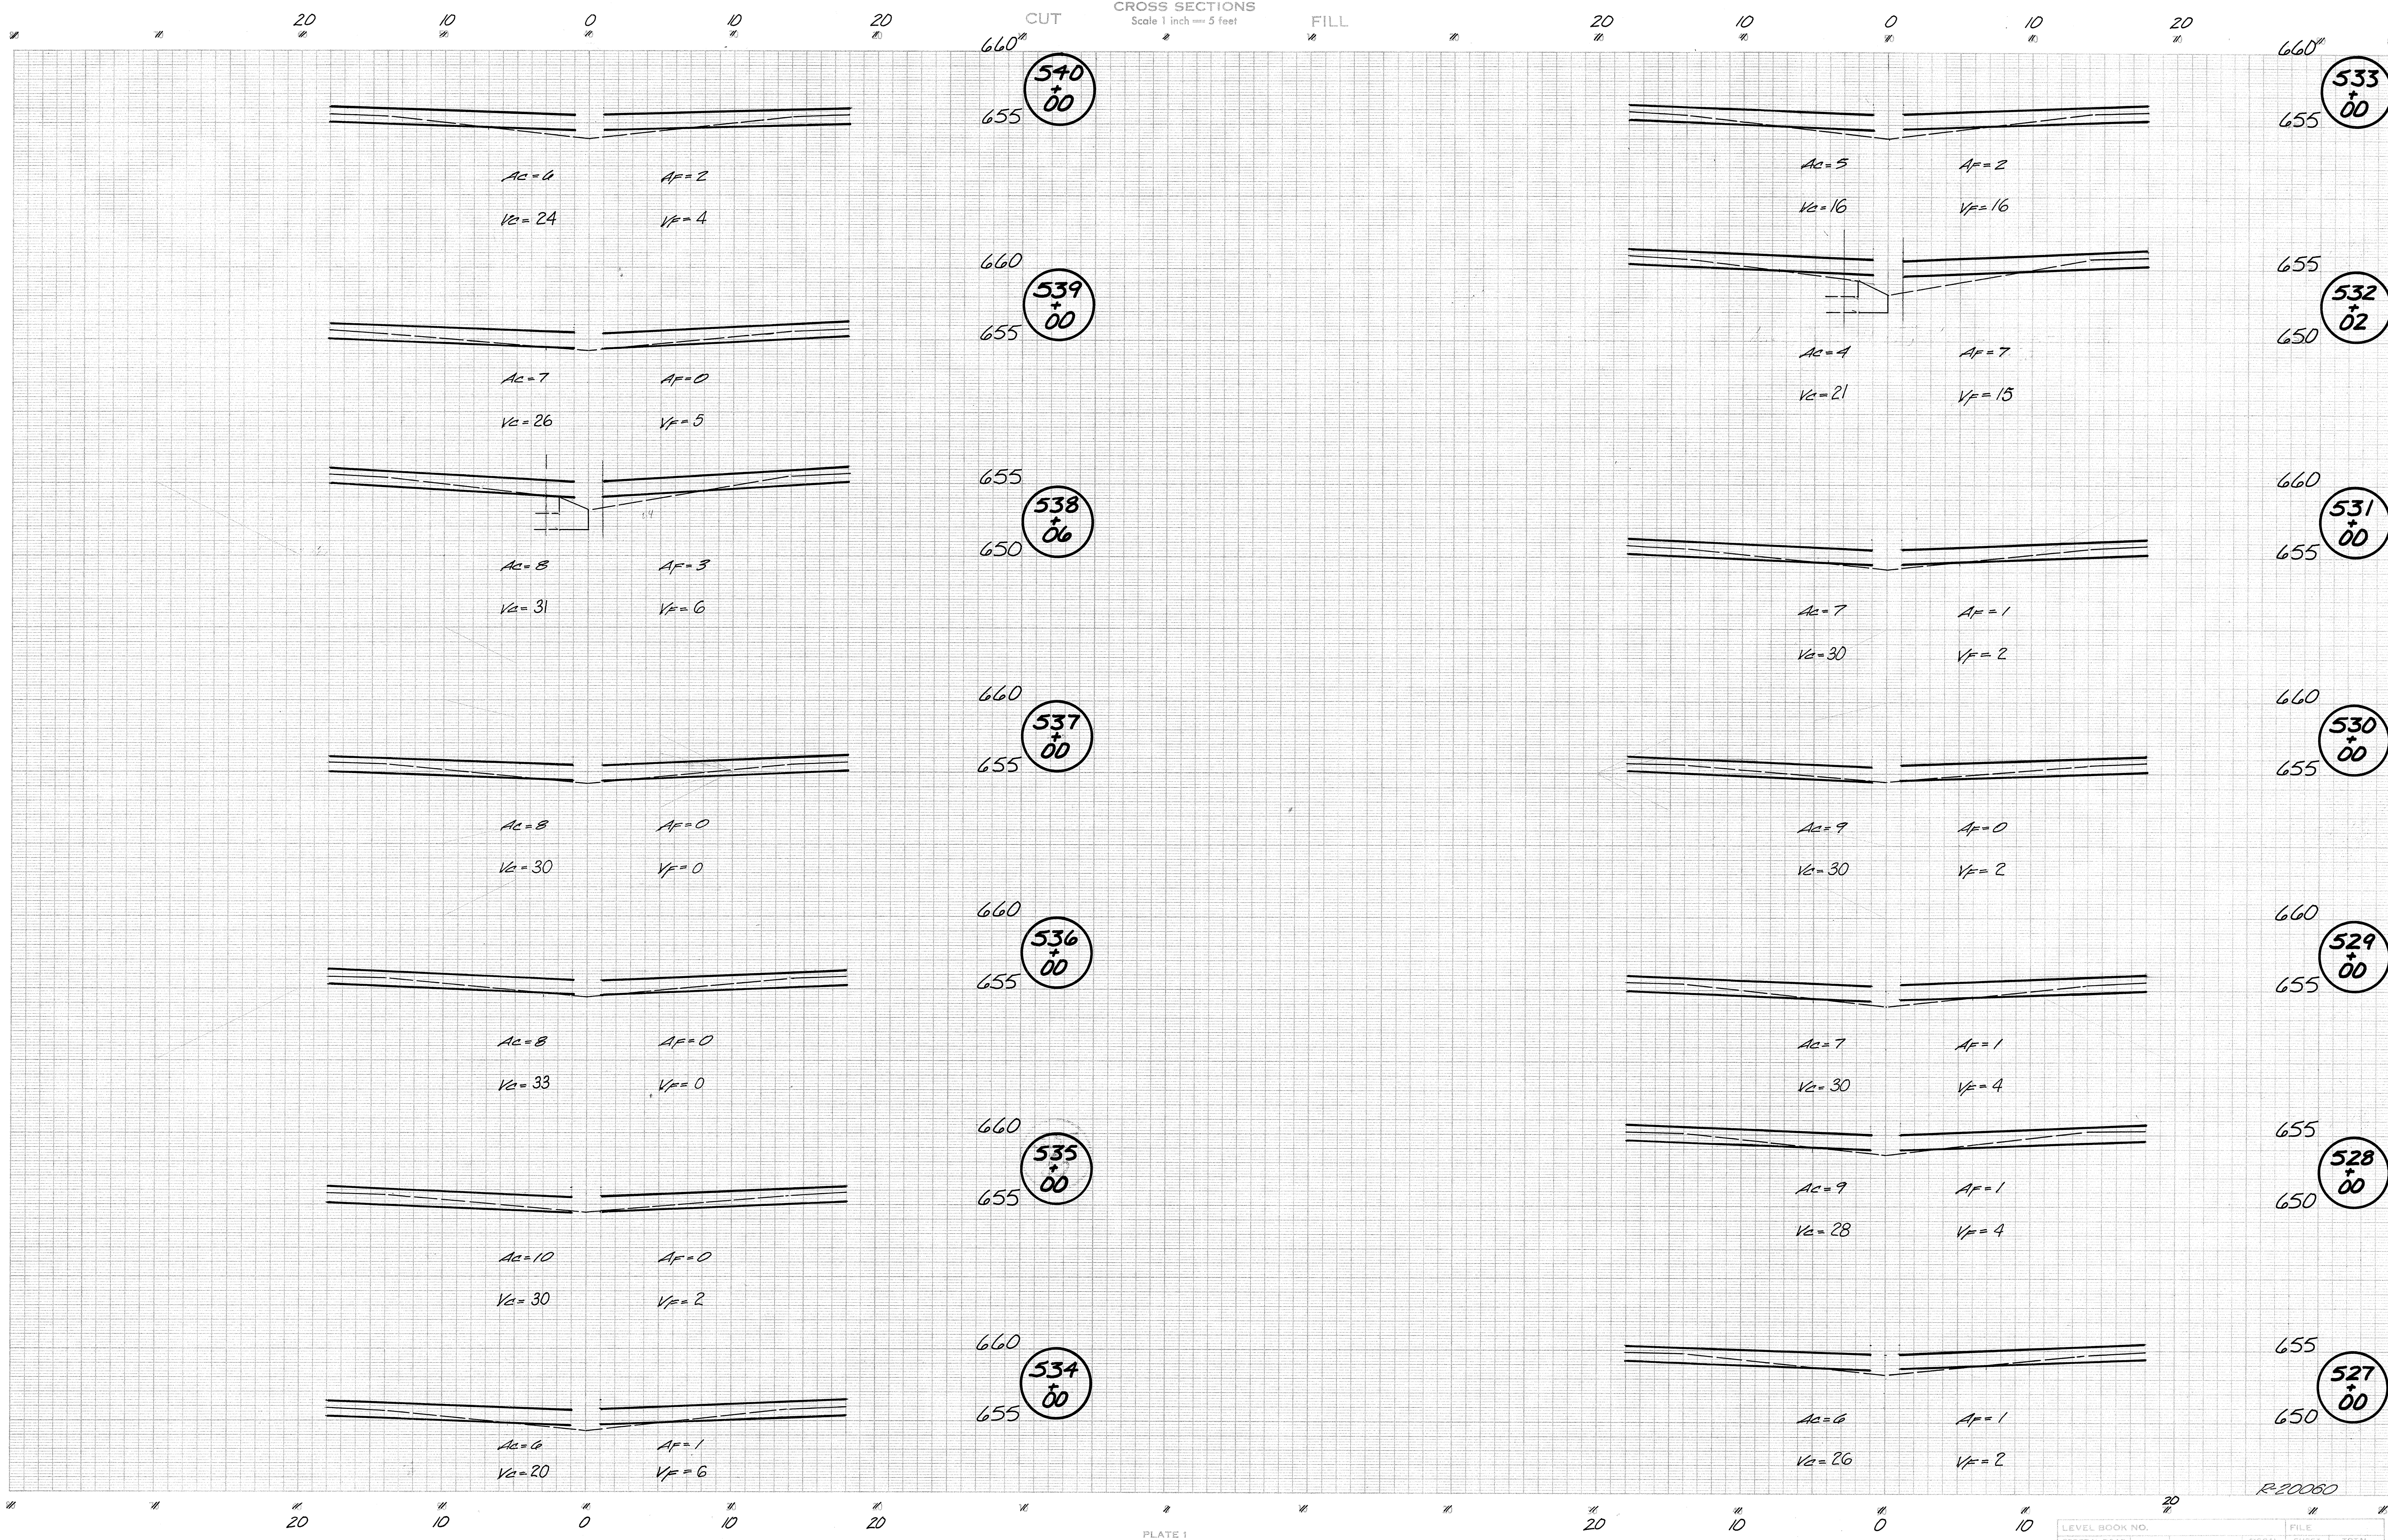

FEDERAL ROAD REGION NO.	STATE	PROJECT NO.	FISCAL YEAR	FILE SHEET NO.	TOTAL SHEETS
5	IND	ST-94-21	139 1992	117	126


LINE B



CROSS SECTIONS  
Scale 1 inch = 5 feet

CUT

FILL

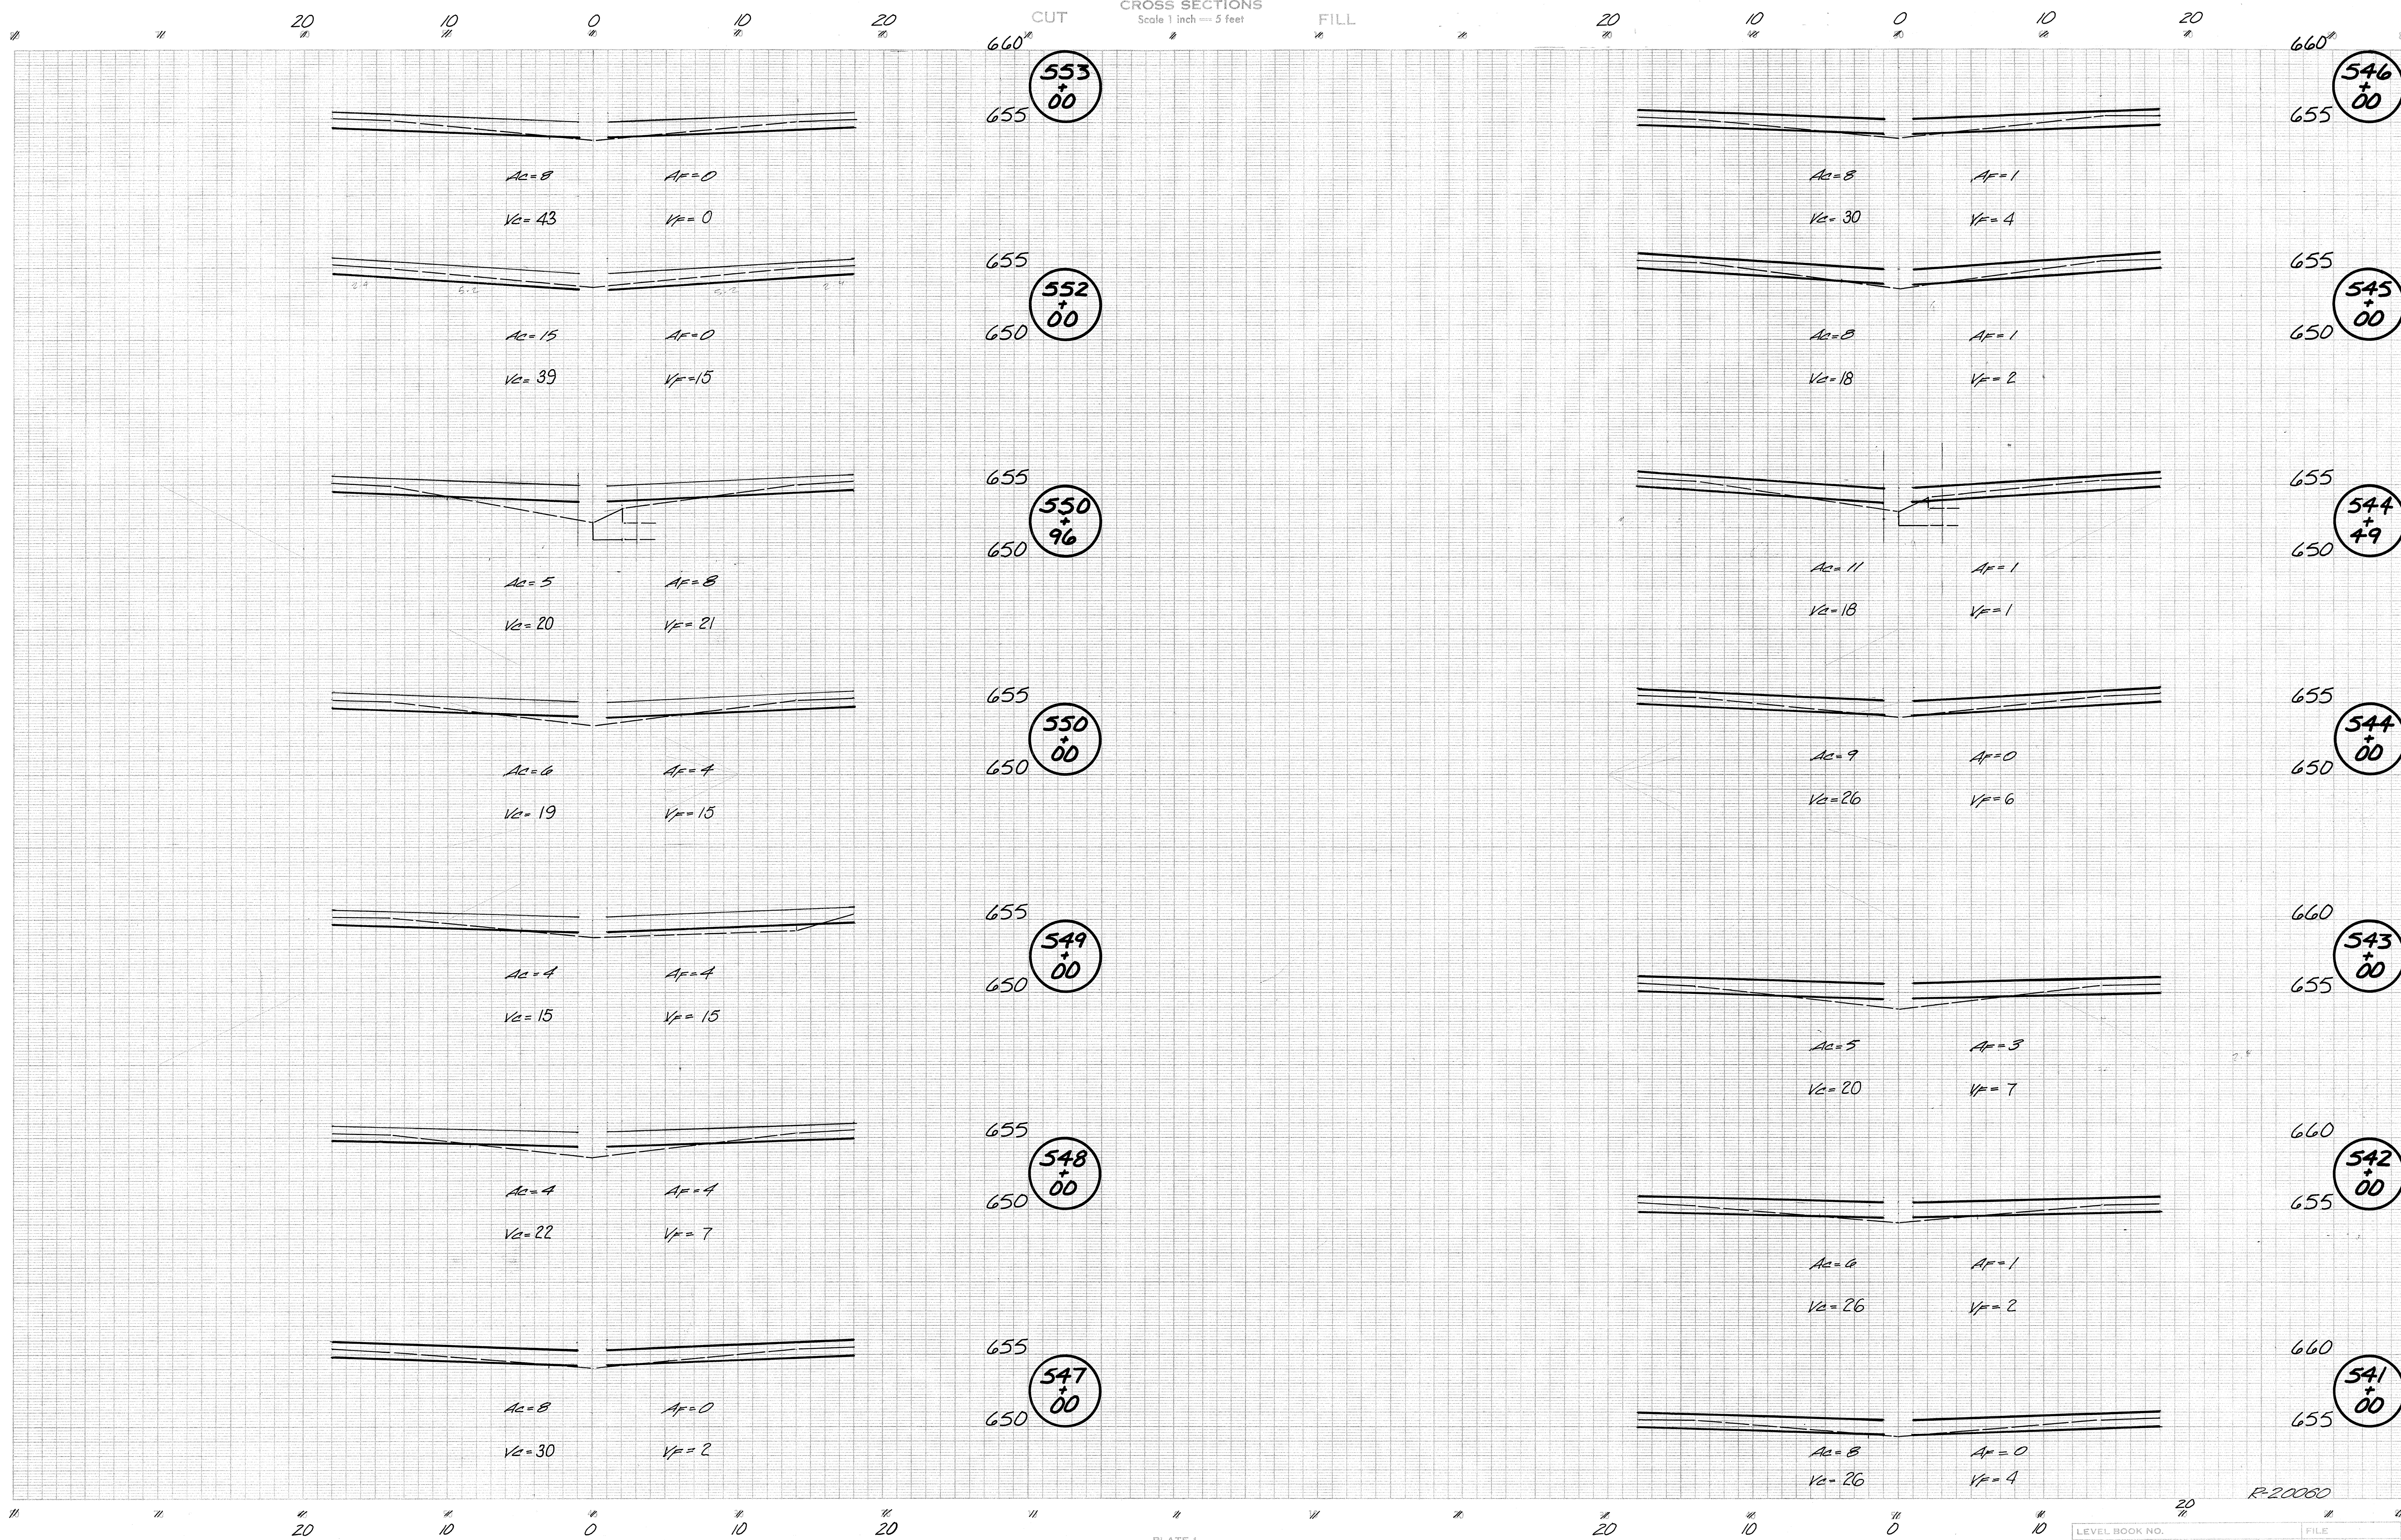

553  
+00

552  
+00

550  
+96

550  
+00

549  
+00

548  
+00

547  
+00

546  
+00

545  
+00

544  
+49

544  
+00

543  
+00

542  
+00

541  
+00

LEVEL BOOK NO.		FILE	
FEDERAL ROAD REGION NO.	STATE	PROJECT NO.	FISCAL YEAR
5	IND.	ST-94-21	1992
		SHEET NO.	TOTAL SHEETS
		118	126
LINE B			


R-20080



CROSS SECTIONS  
Scale 1 inch = 5 feet

CUT

FILL

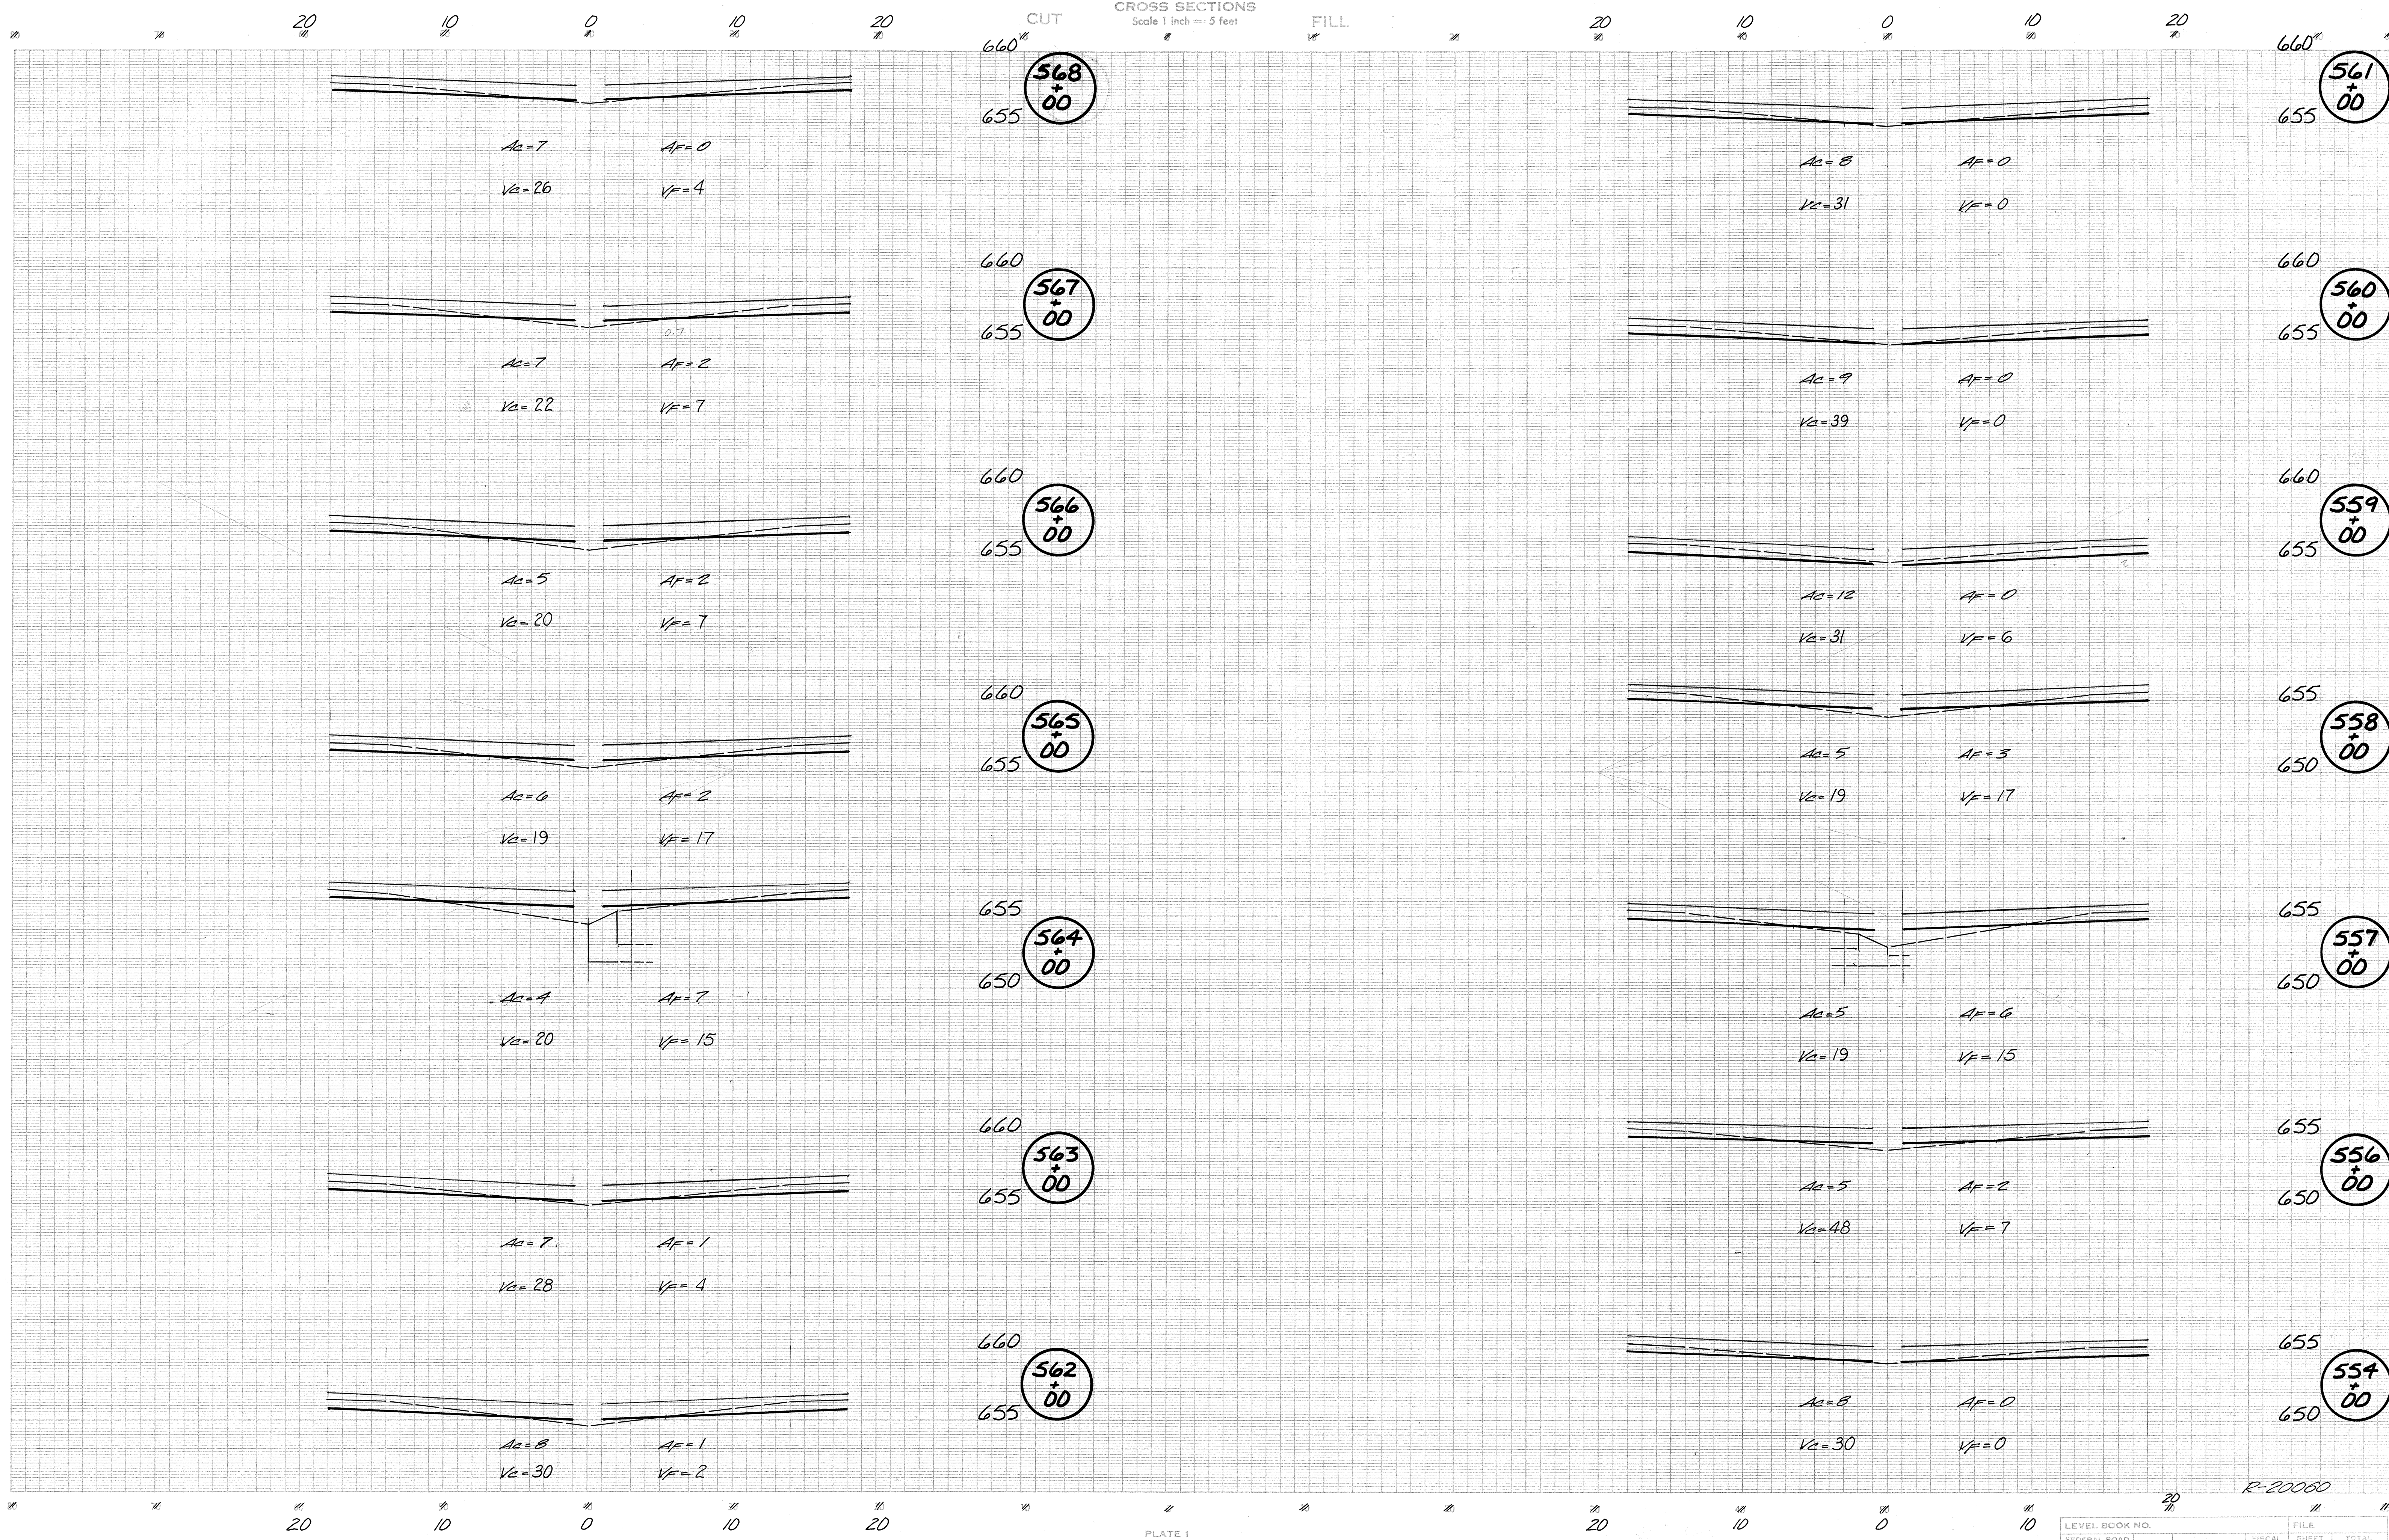

568+00

567+00

566+00

565+00

564+00

563+00

562+00

561+00

560+00

559+00

558+00

557+00

556+00

554+00

LEVEL BOOK NO.		STATE		PROJECT NO.		FISCAL YEAR		FILE	
FEDERAL ROAD REGION NO.	STATE	PROJECT NO.	FISCAL YEAR	SHEET NO.	TOTAL SHEETS	SHEET NO.	TOTAL SHEETS	SHEET NO.	TOTAL SHEETS
5	IND.	ST-94-21 139	1992	119	126				

LINE B


R-20080




CROSS SECTIONS  
Scale 1 inch = 5 feet

CUT

FILL

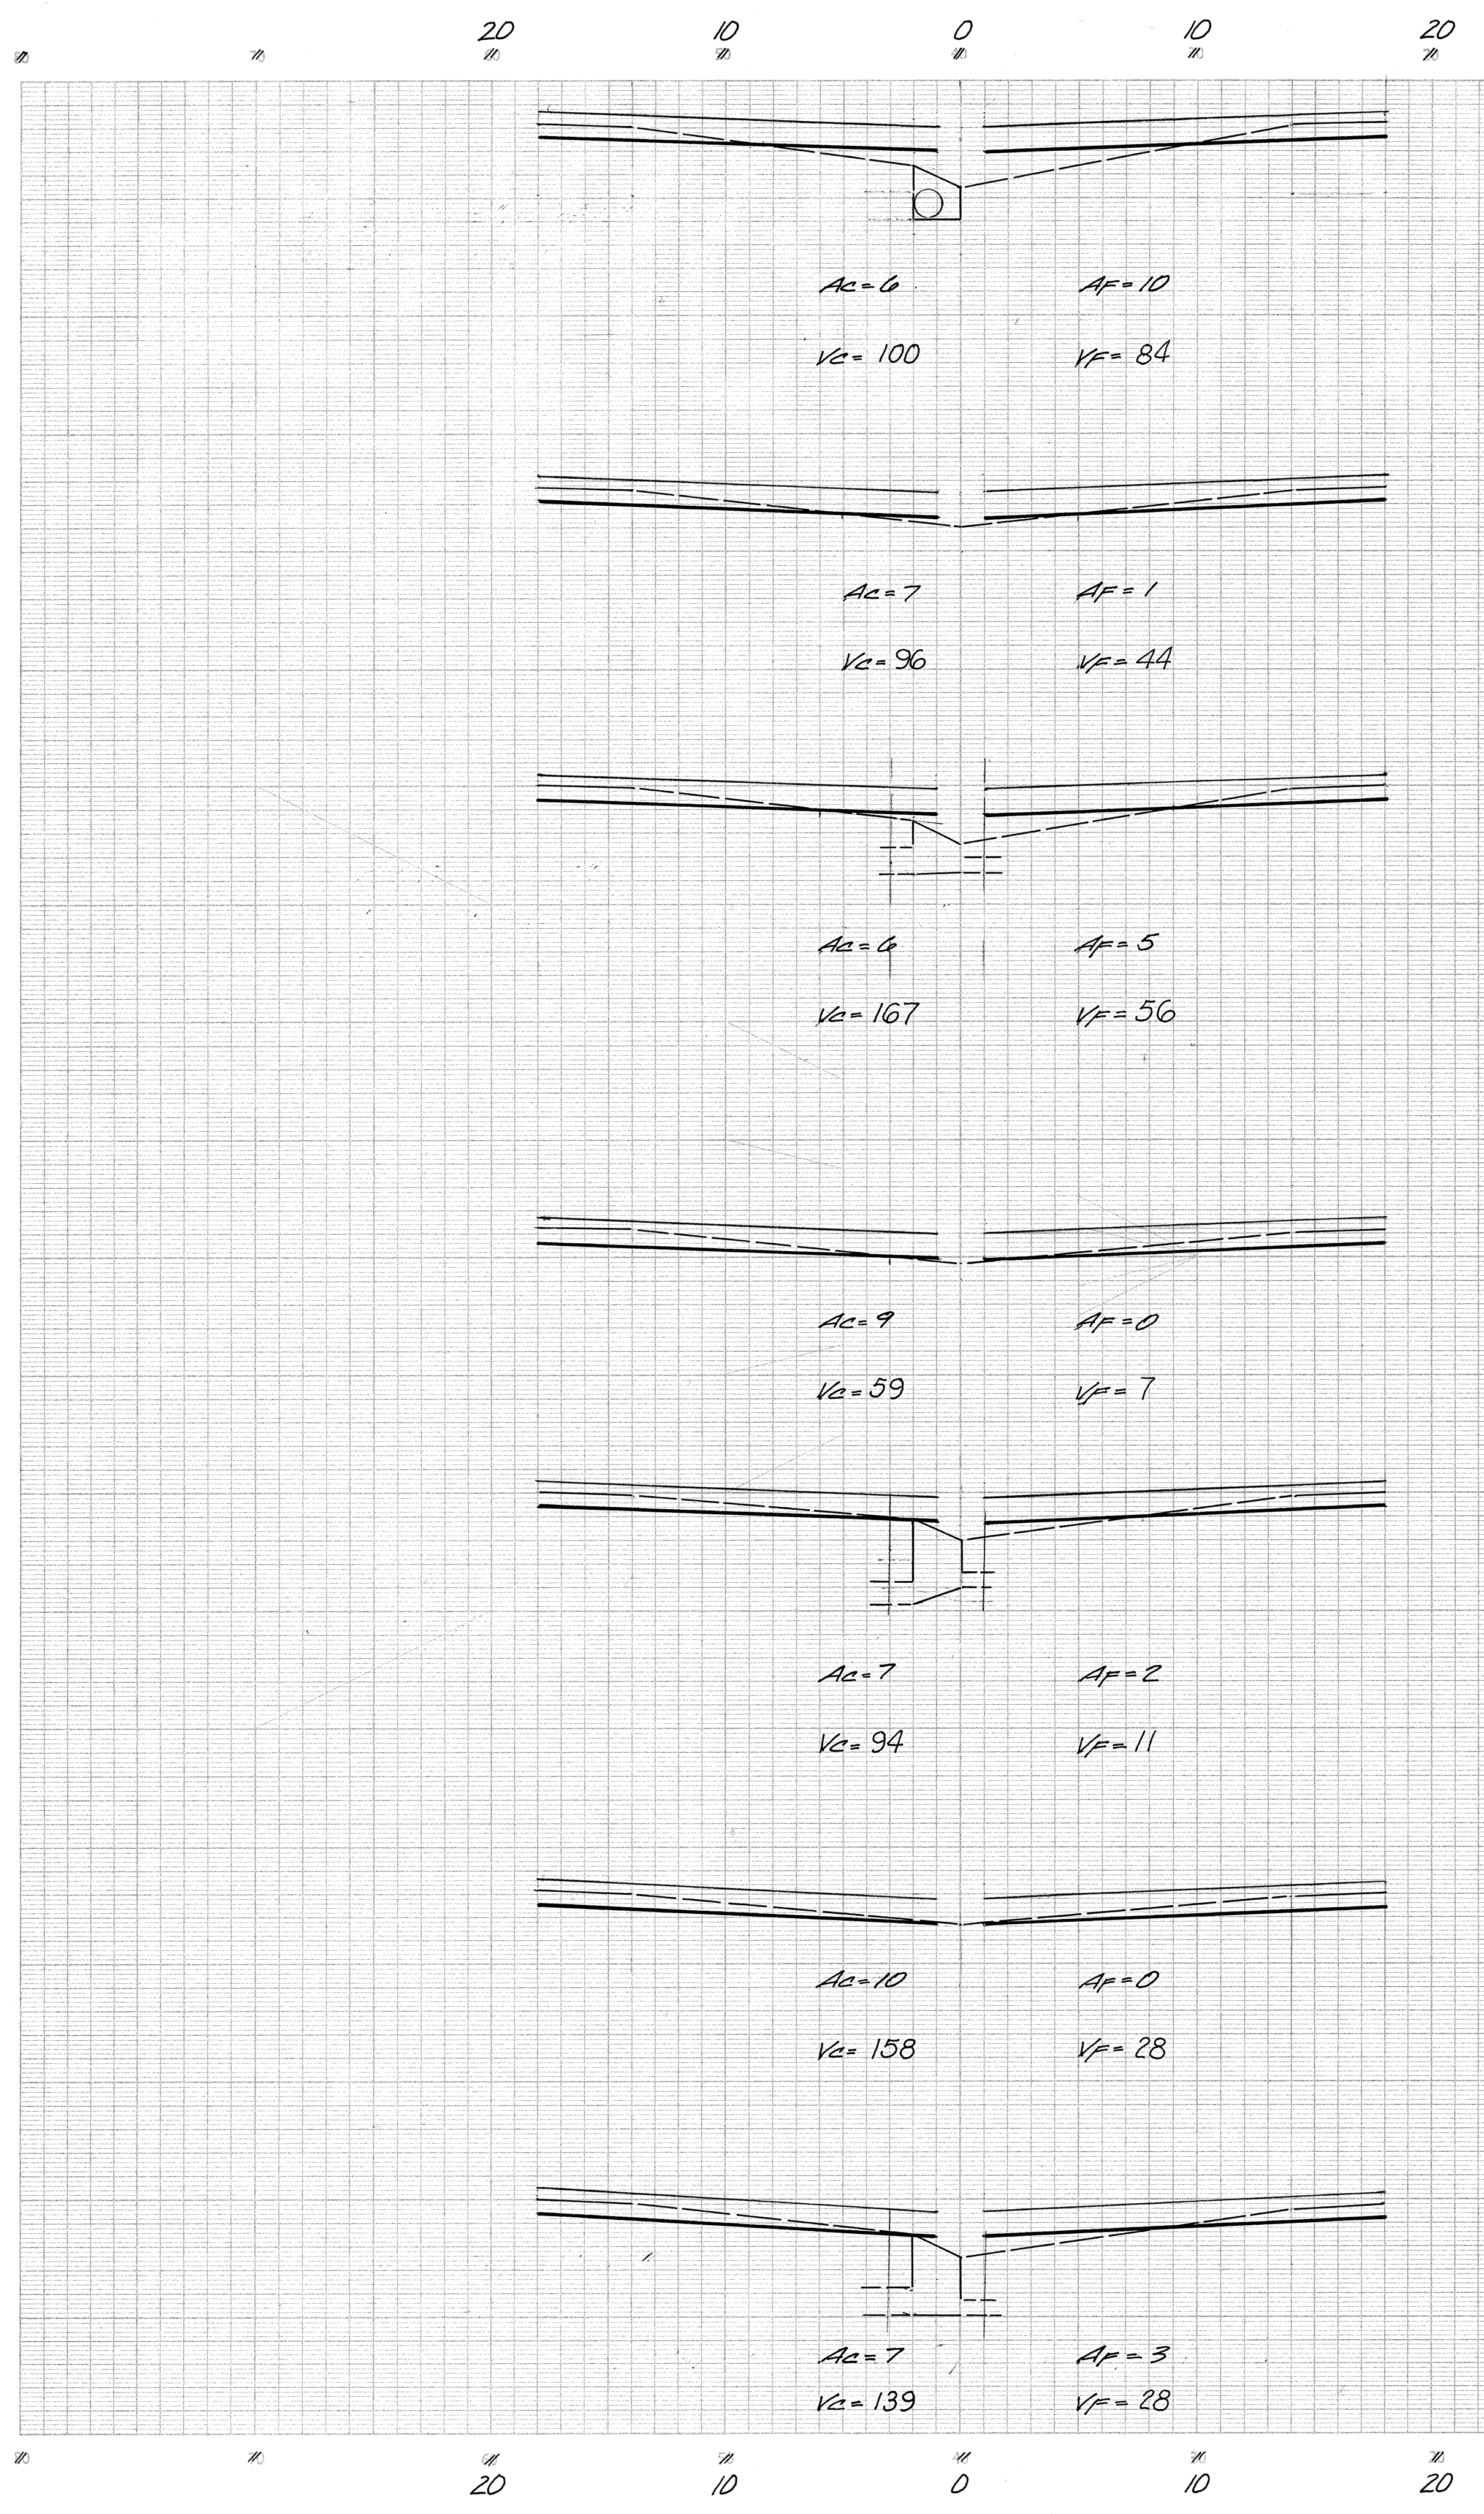

682  
677  
680  
675  
675  
670  
675  
670  
670  
665  
670  
665  
665  
660

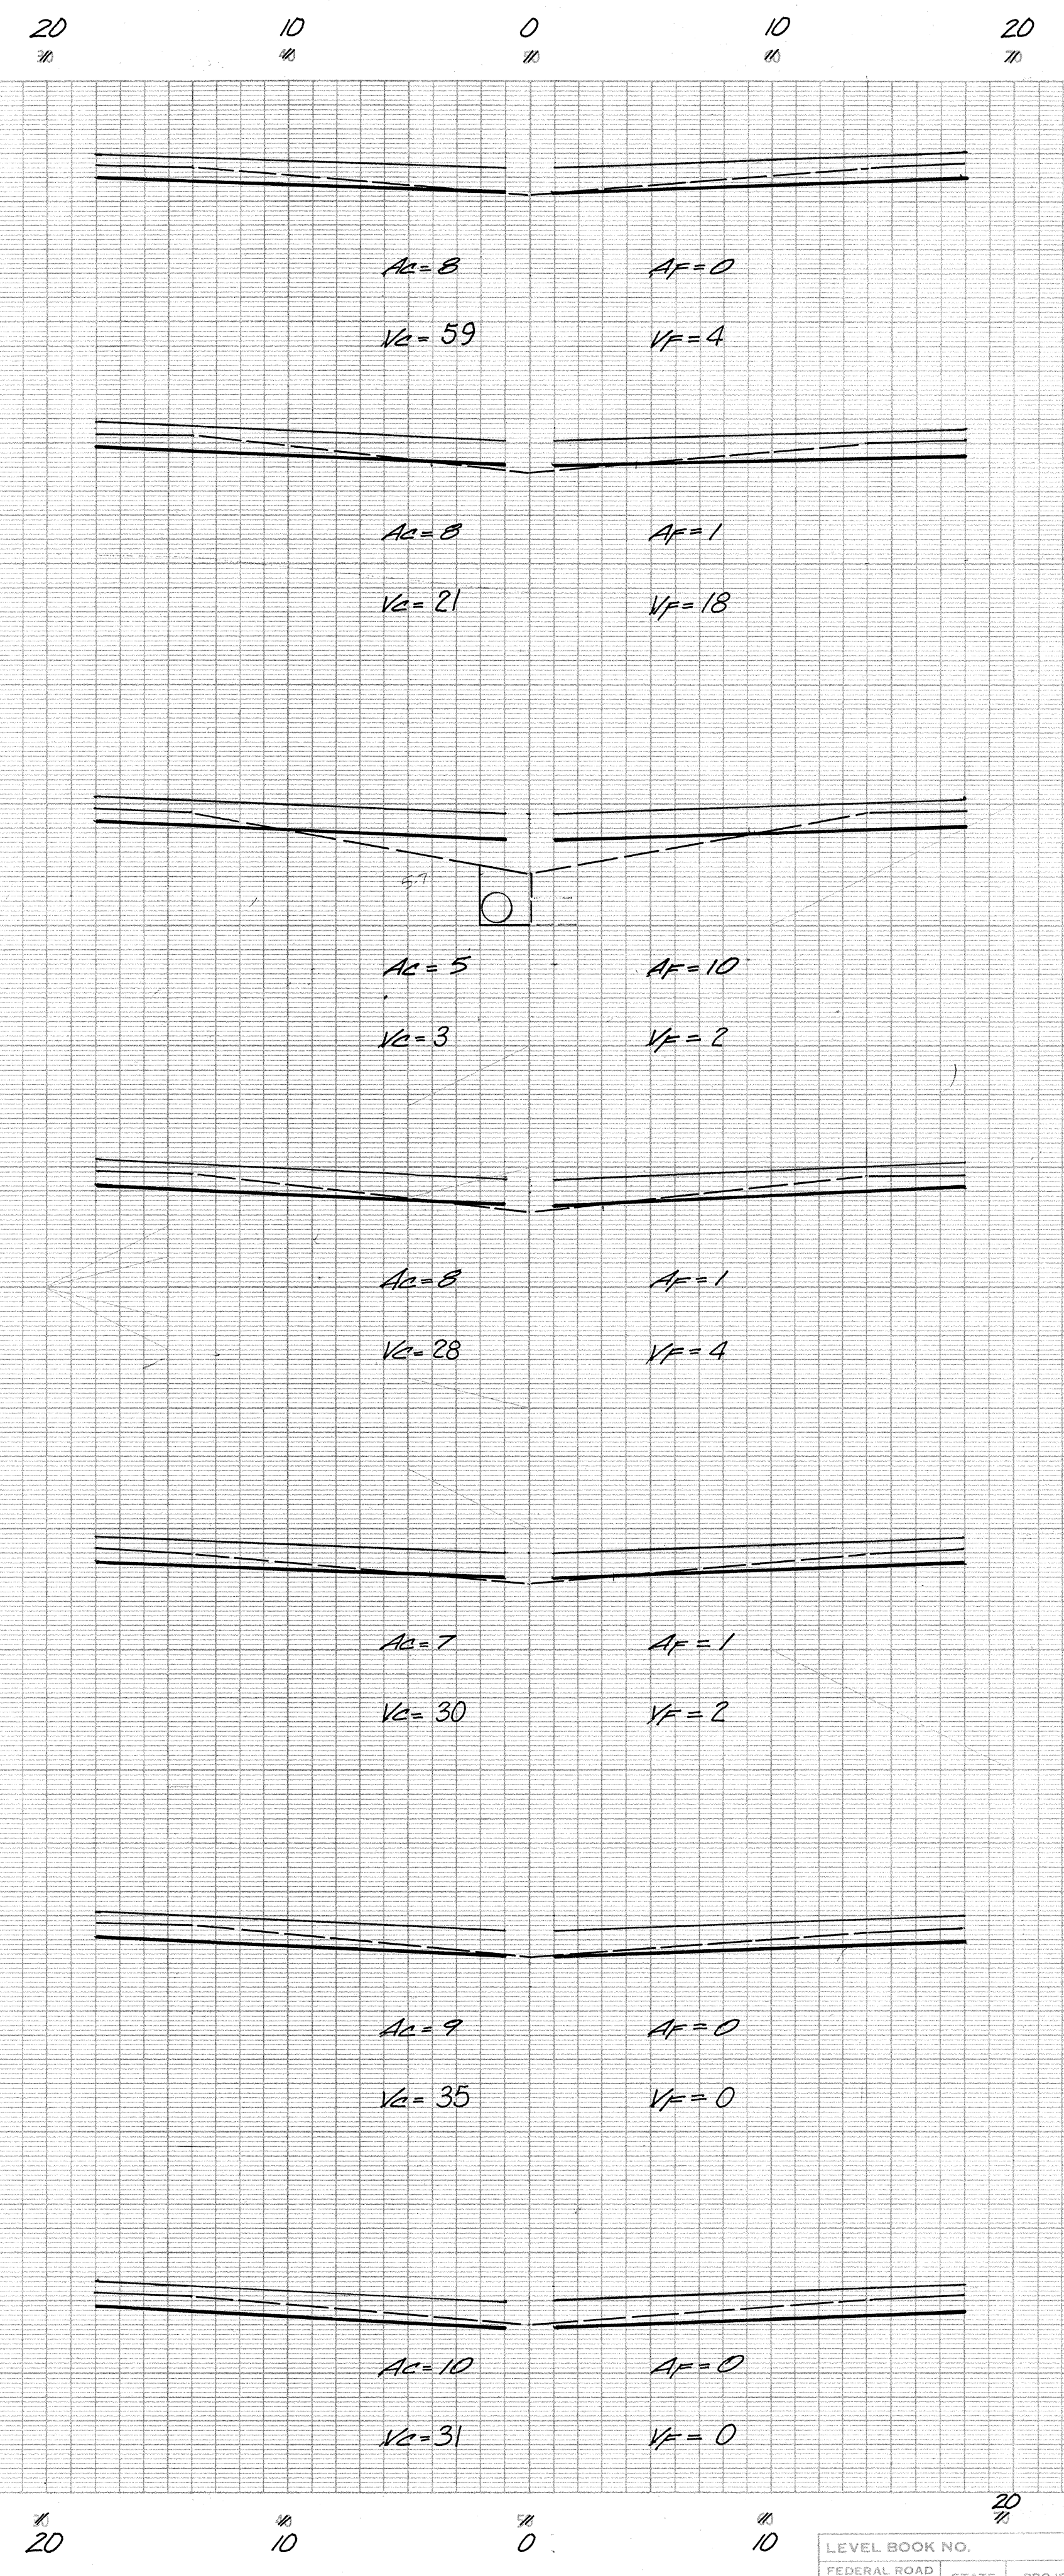

665  
660  
660  
655  
660  
655  
660  
655  
660  
655  
660  
655  
660  
655


R-20080

LEVEL BOOK NO.		FILE			
FEDERAL ROAD REGION NO.	STATE	PROJECT NO.	FISCAL YEAR	SHEET NO.	TOTAL SHEETS
5	IND.	ST-94-21	139 1992	120	126

LINE B



CROSS SECTIONS  
Scale 1 inch = 5 feet

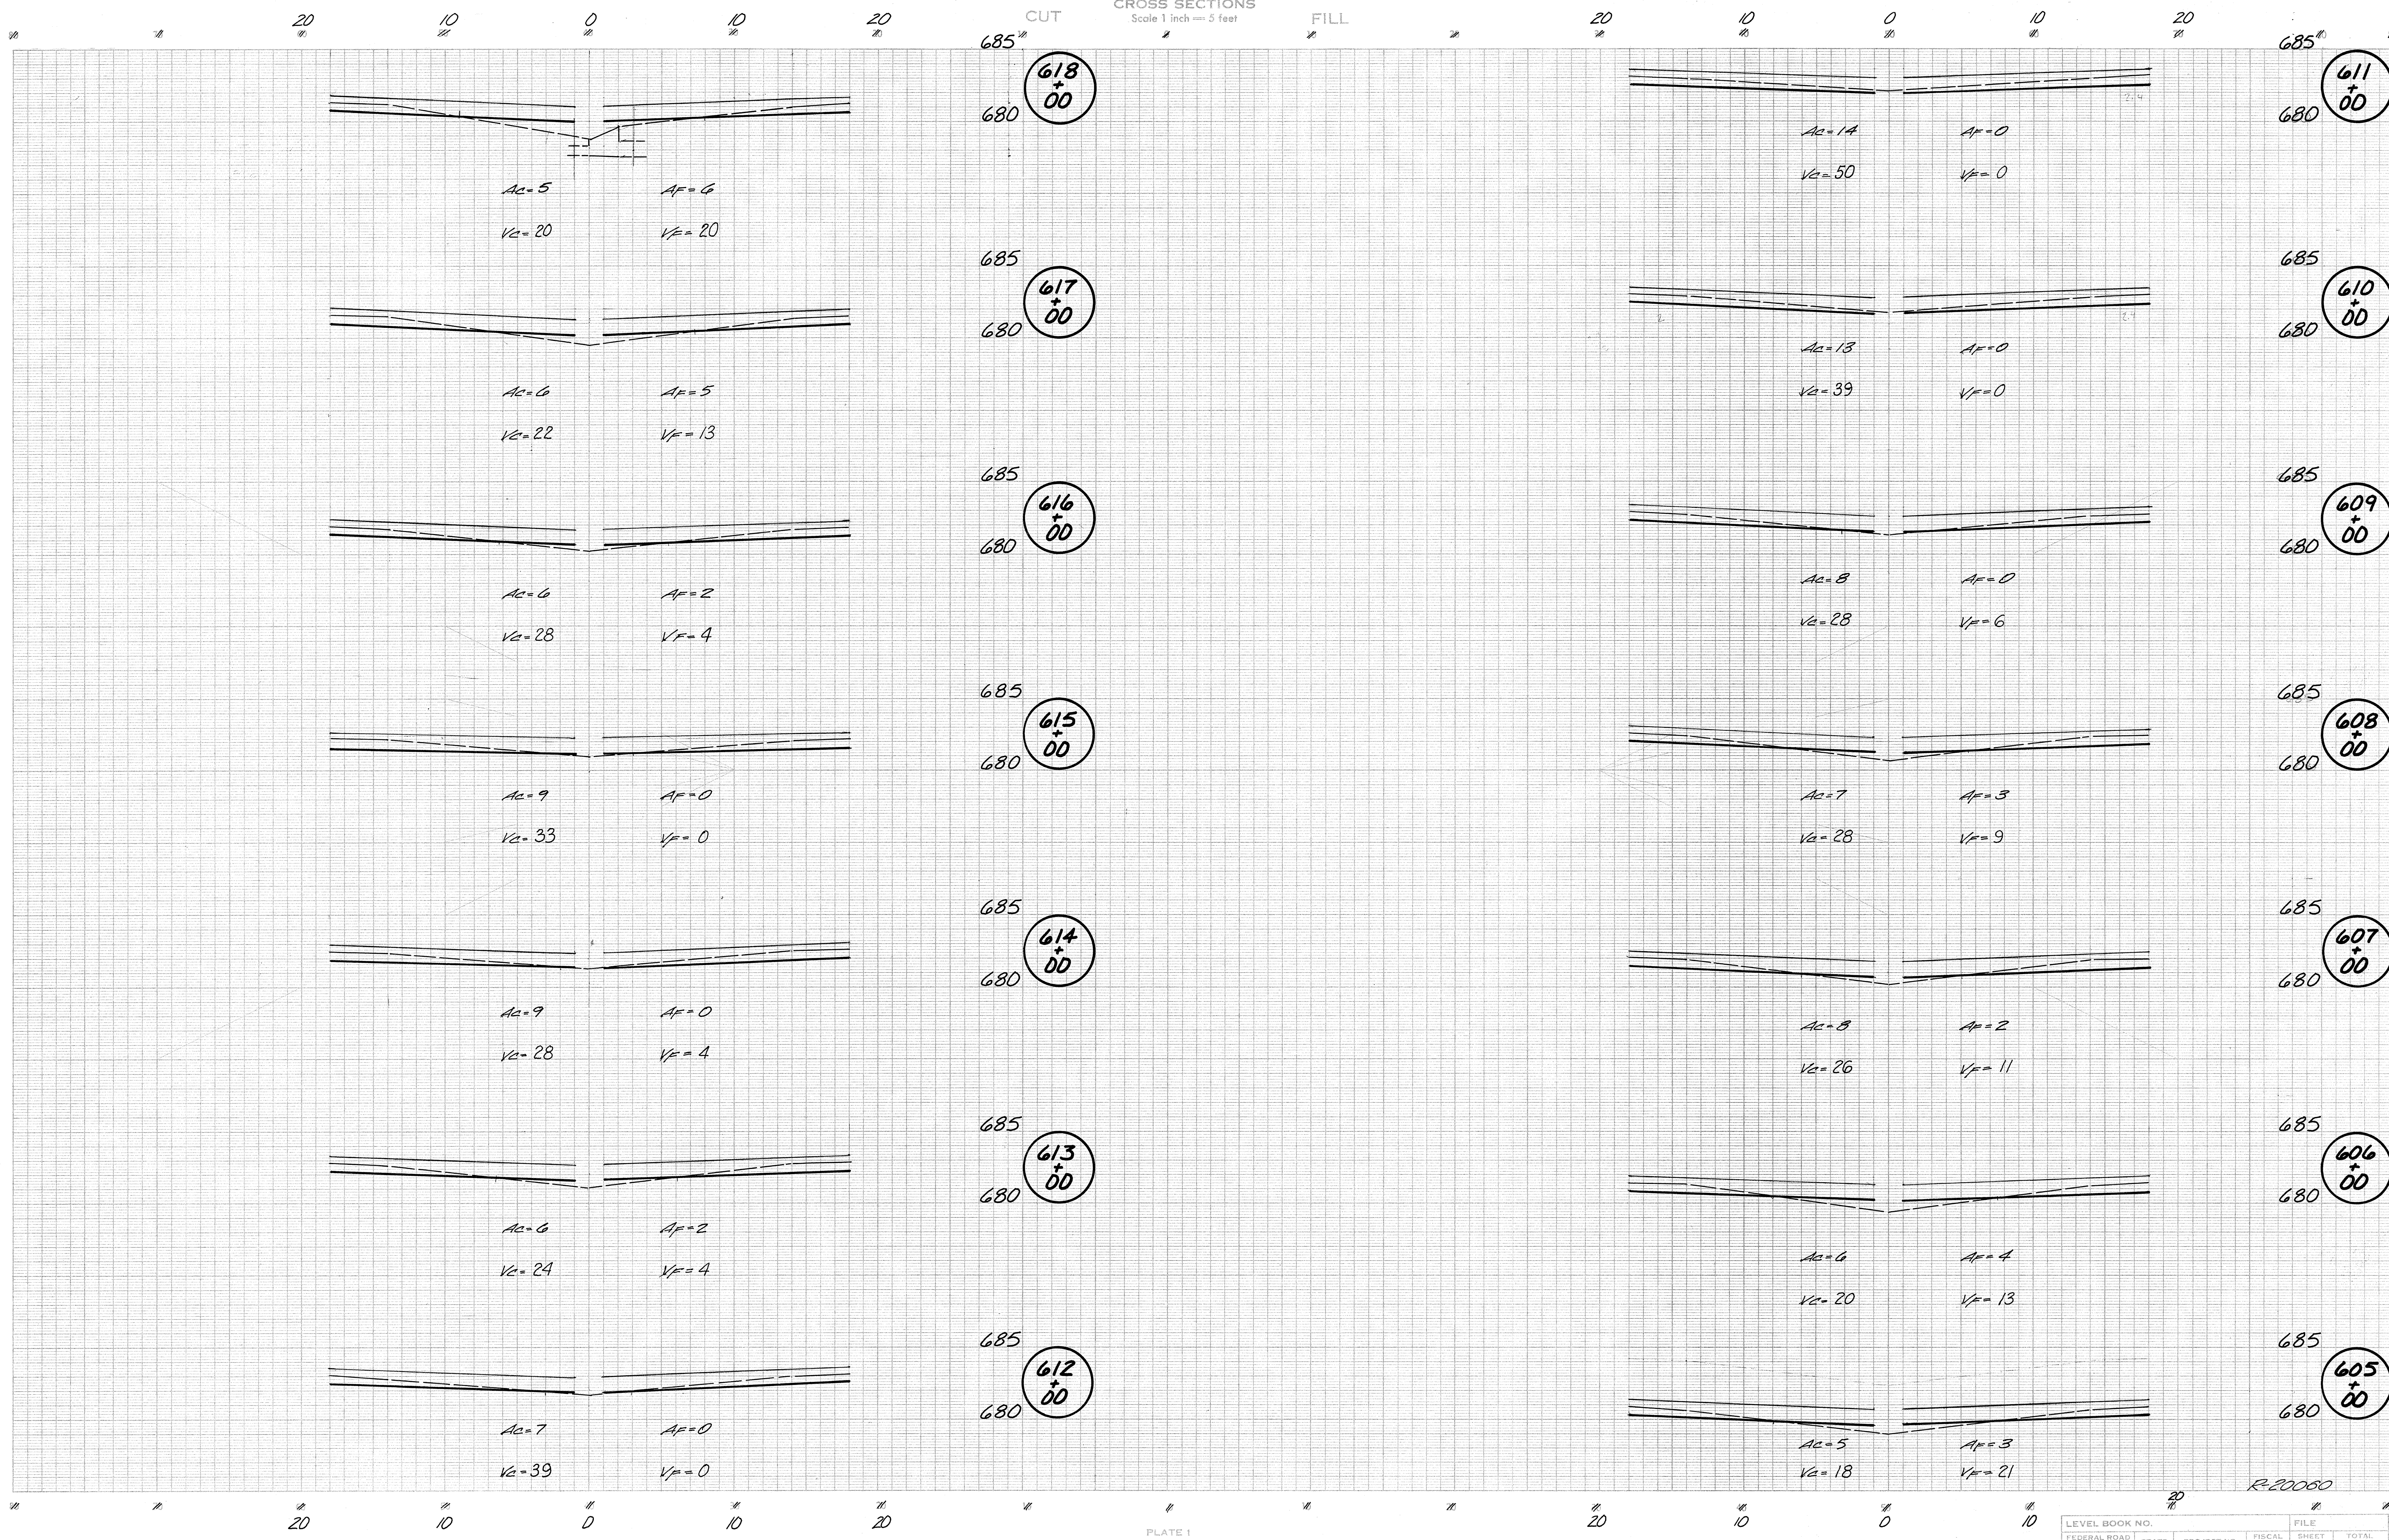

LEVEL BOOK NO.		FILE			
FEDERAL ROAD REGION NO.	STATE	PROJECT NO.	FISCAL YEAR	SHEET NO.	TOTAL SHEETS
5	IND.	STP-94-21	139 1992	121	126

LINE B


R-20080




CROSS SECTIONS  
Scale 1 inch = 5 feet

CUT

FILL

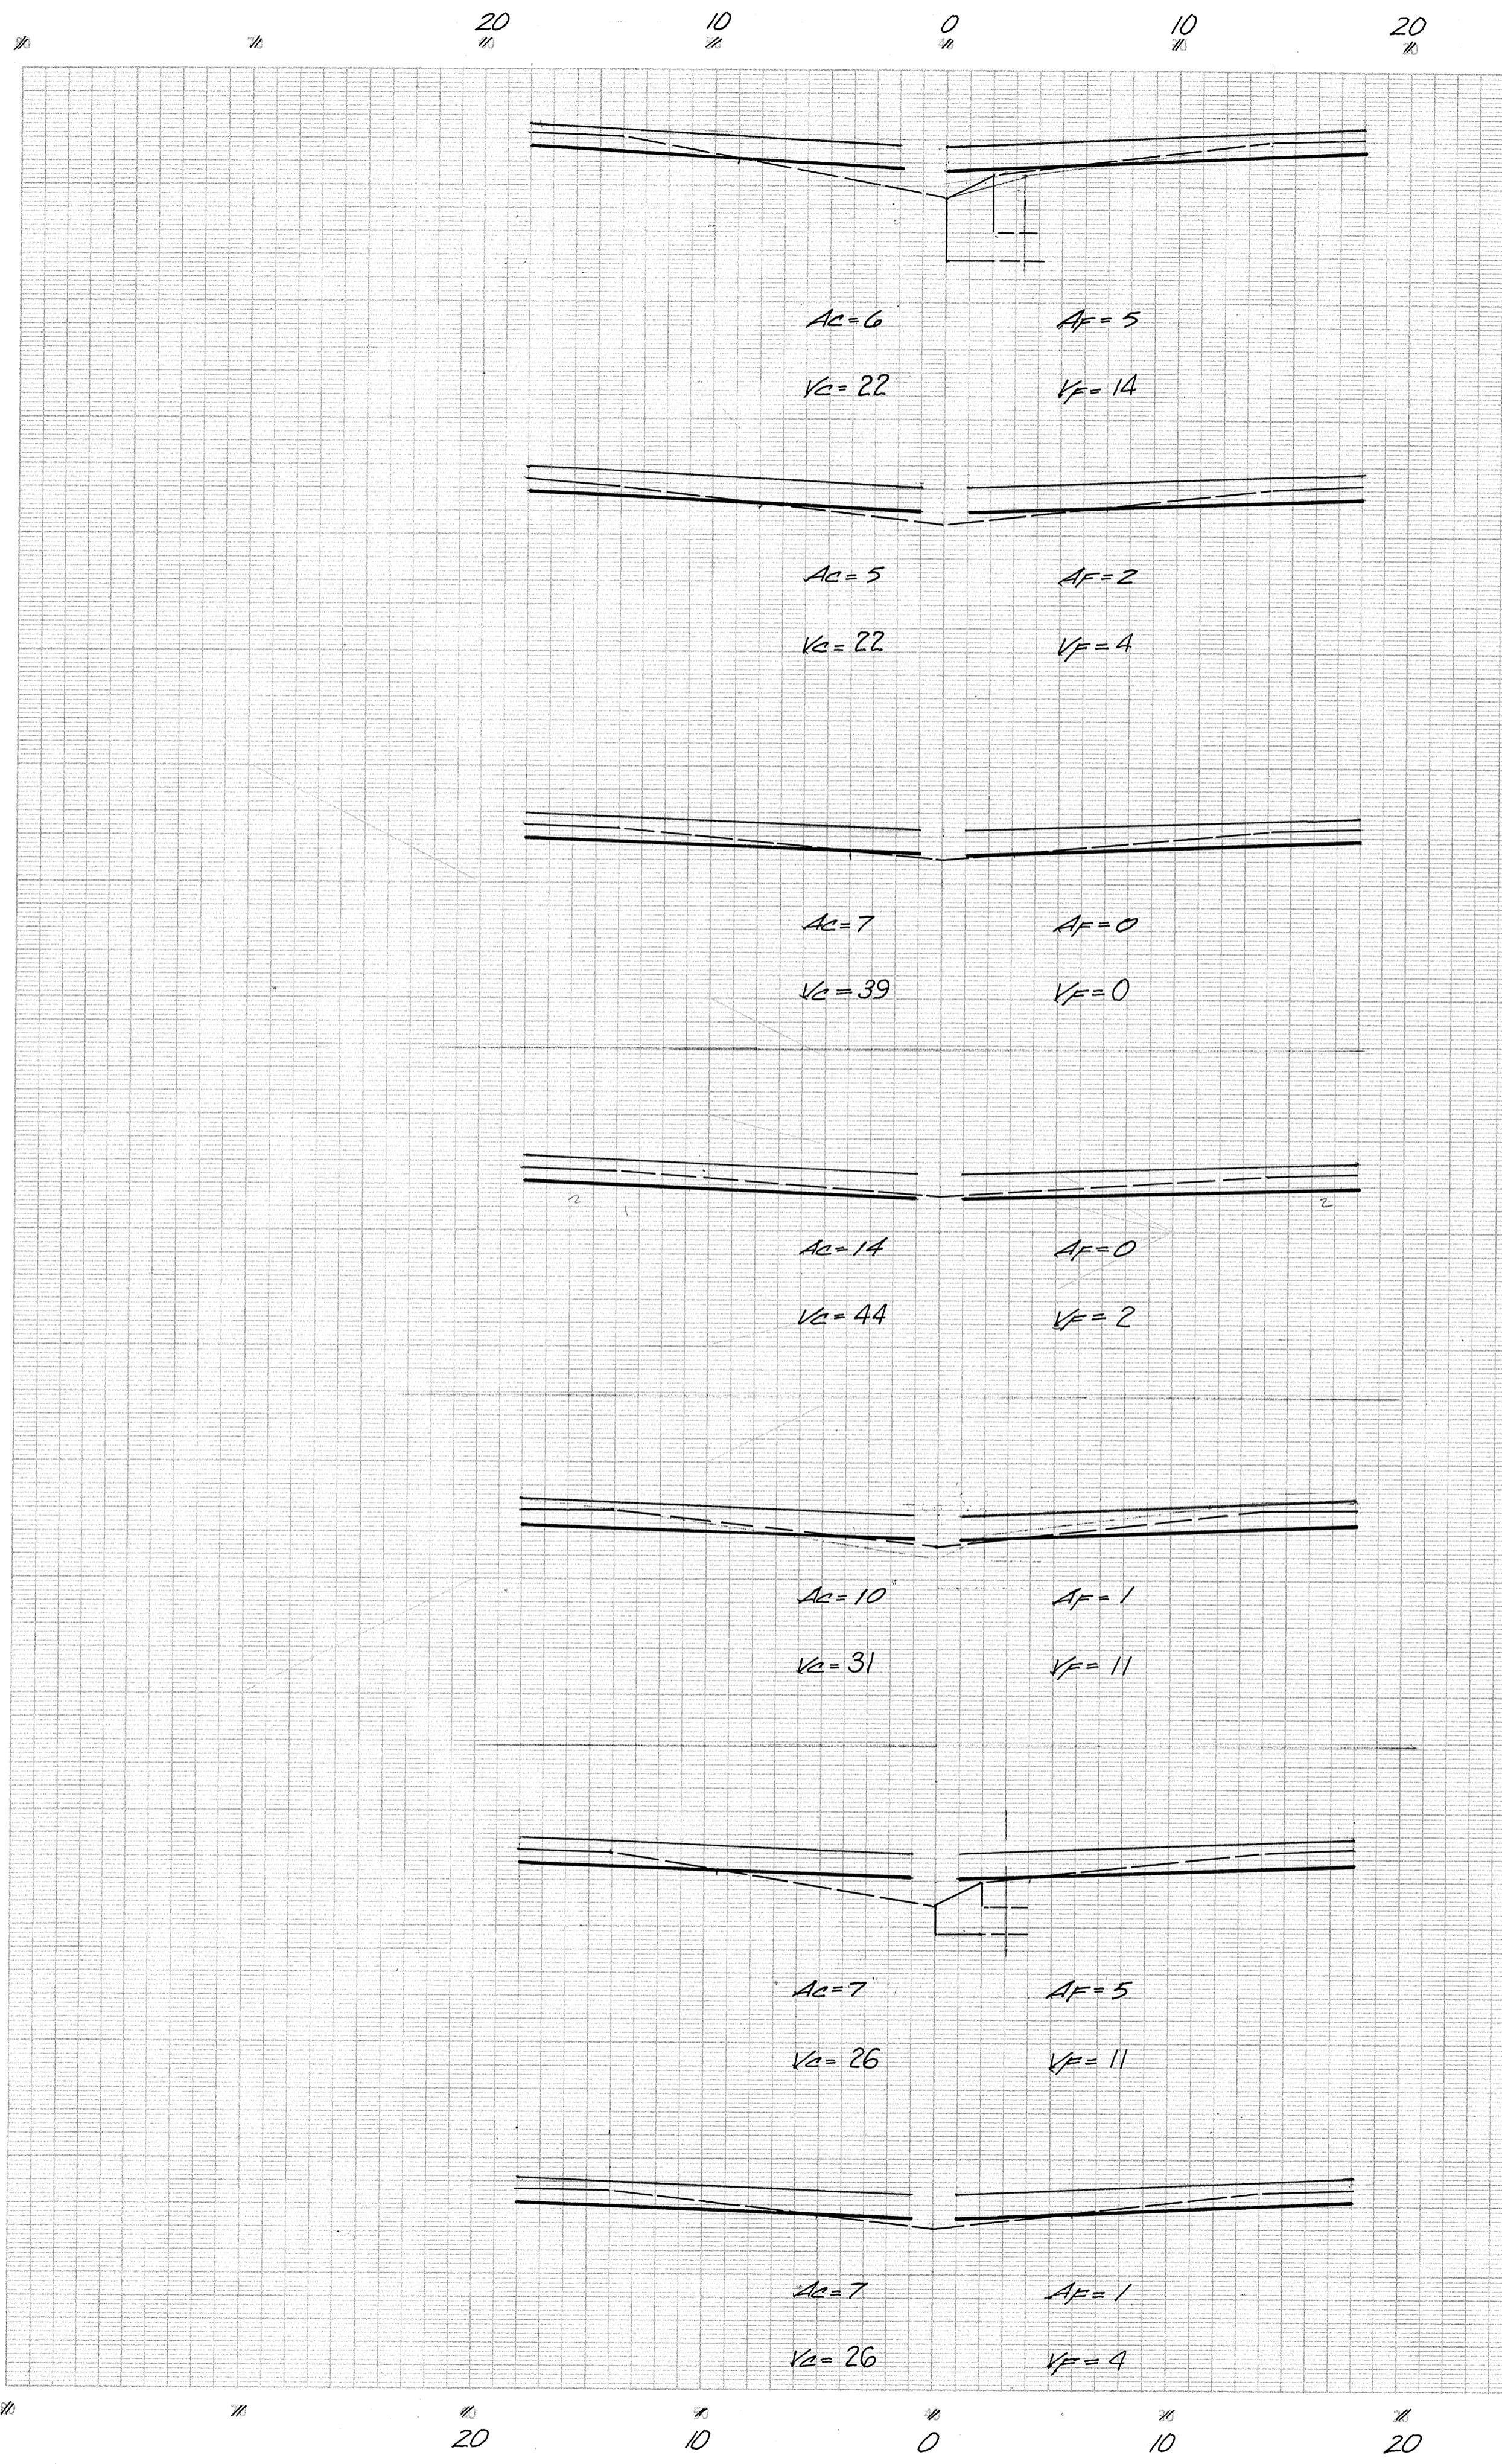

680  
675  
680  
675  
680  
675  
680  
675  
680  
675  
680  
675  
680  
675  
680  
675  
680  
675

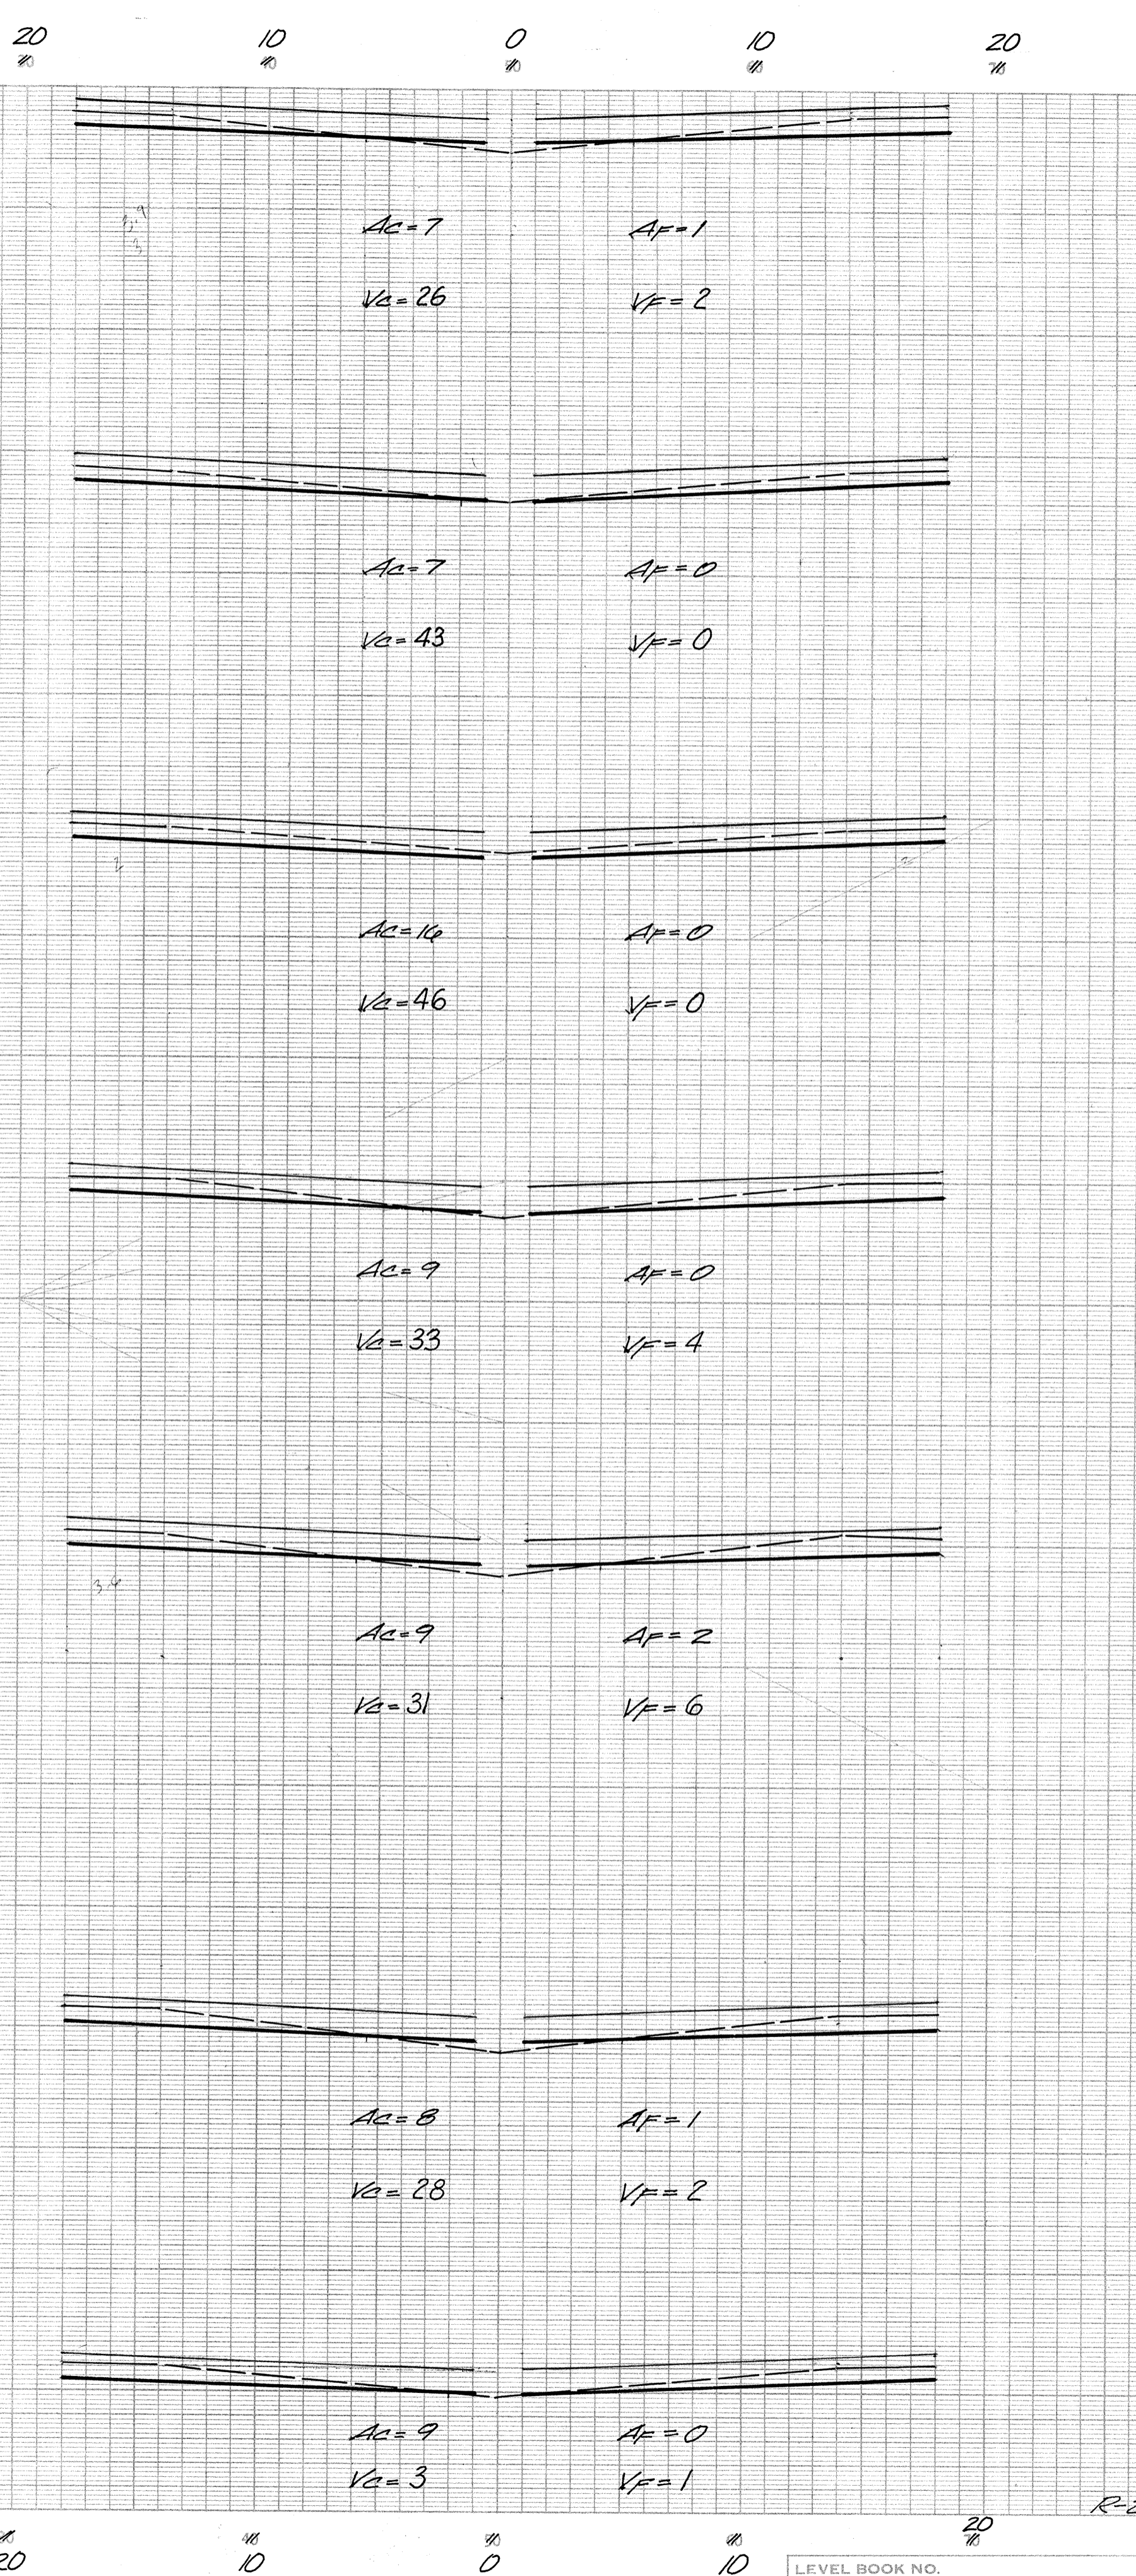

680  
675  
680  
675  
680  
675  
680  
675  
680  
675  
680  
675  
680  
675  
680  
675  
680  
675

LEVEL BOOK NO.				FILE	
FEDERAL ROAD REGION NO.	STATE	PROJECT NO.	FISCAL YEAR	SHEET NO.	TOTAL SHEETS
5	IND.	ST-94-21	139	122	126

LINE B


R-20000



CROSS SECTIONS  
Scale 1 inch = 5 feet

CUT

FILL

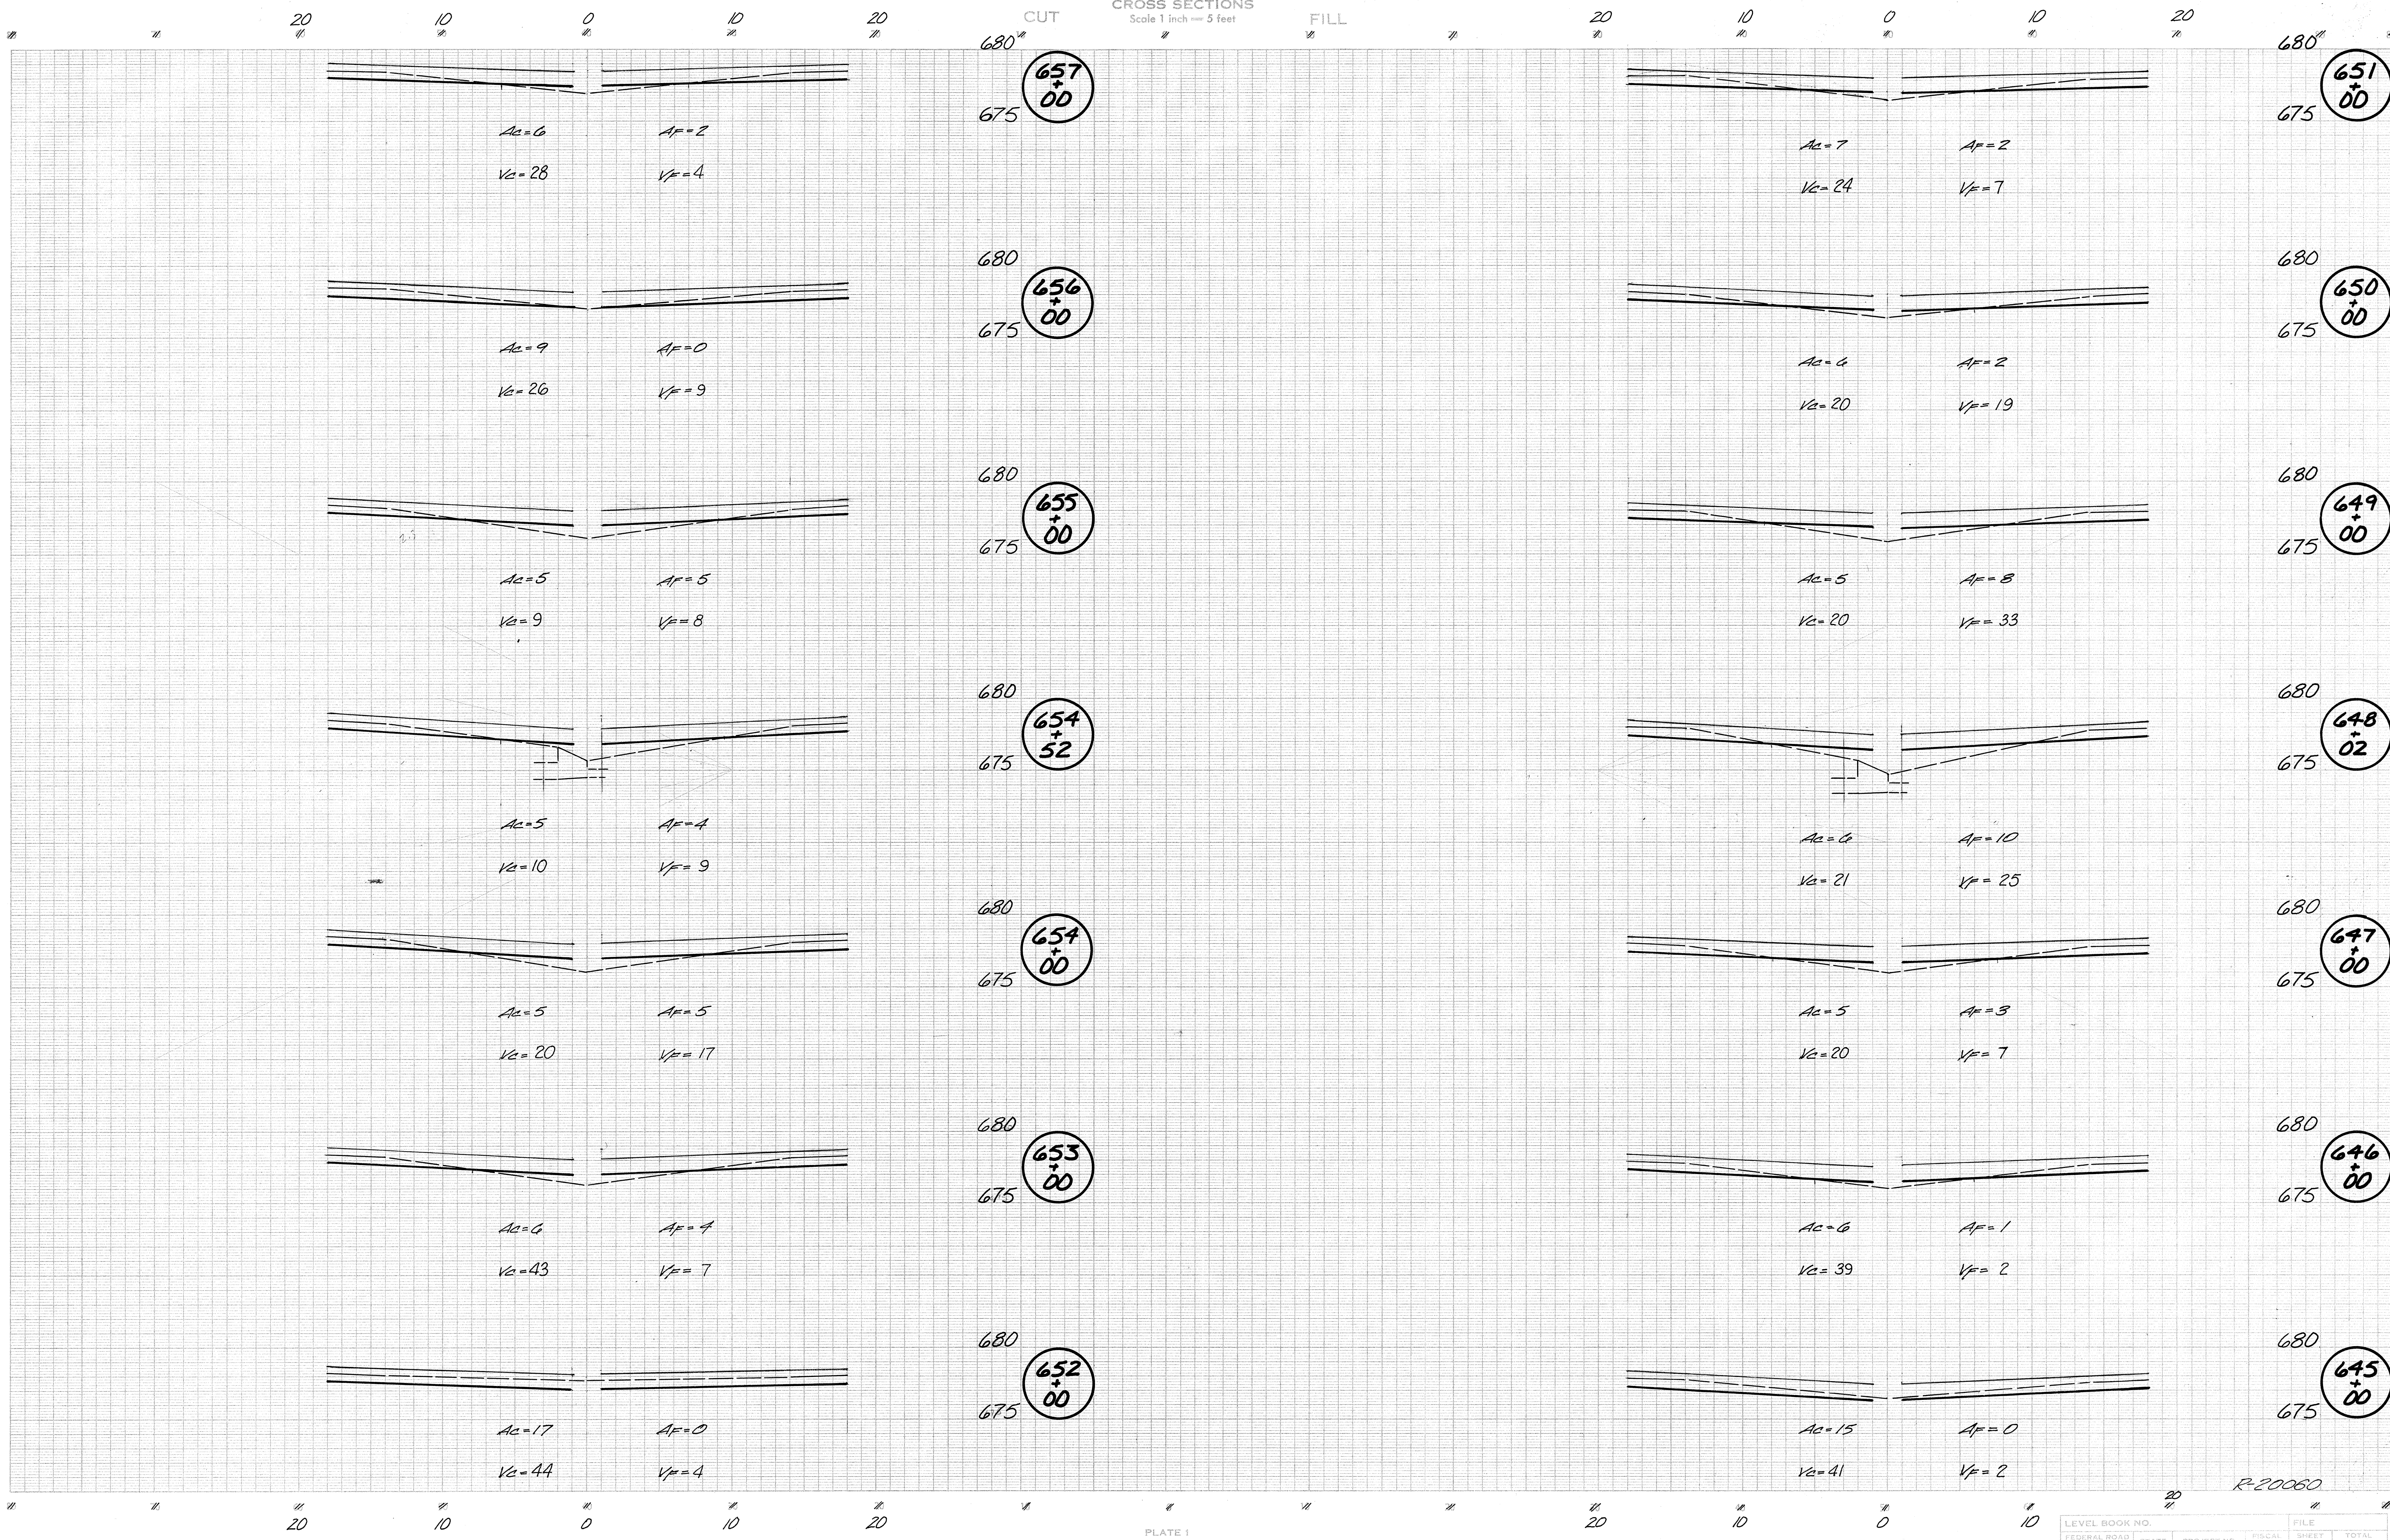

657+00

651+00

656+00

650+00

655+00

649+00

654+52

648+02

654+00

647+00

653+00

646+00

652+00

645+00

LEVEL BOOK NO.		STATE		PROJECT NO.		FISCAL YEAR		FILE	
FEDERAL ROAD REGION NO.	STATE	PROJECT NO.	FISCAL YEAR	SHEET NO.	TOTAL SHEETS				
5	IND.	ST-94-21	139 1992	124	126				


R-20060  
LINE B



CROSS SECTIONS  
Scale 1 inch = 5 feet

CUT

FILL

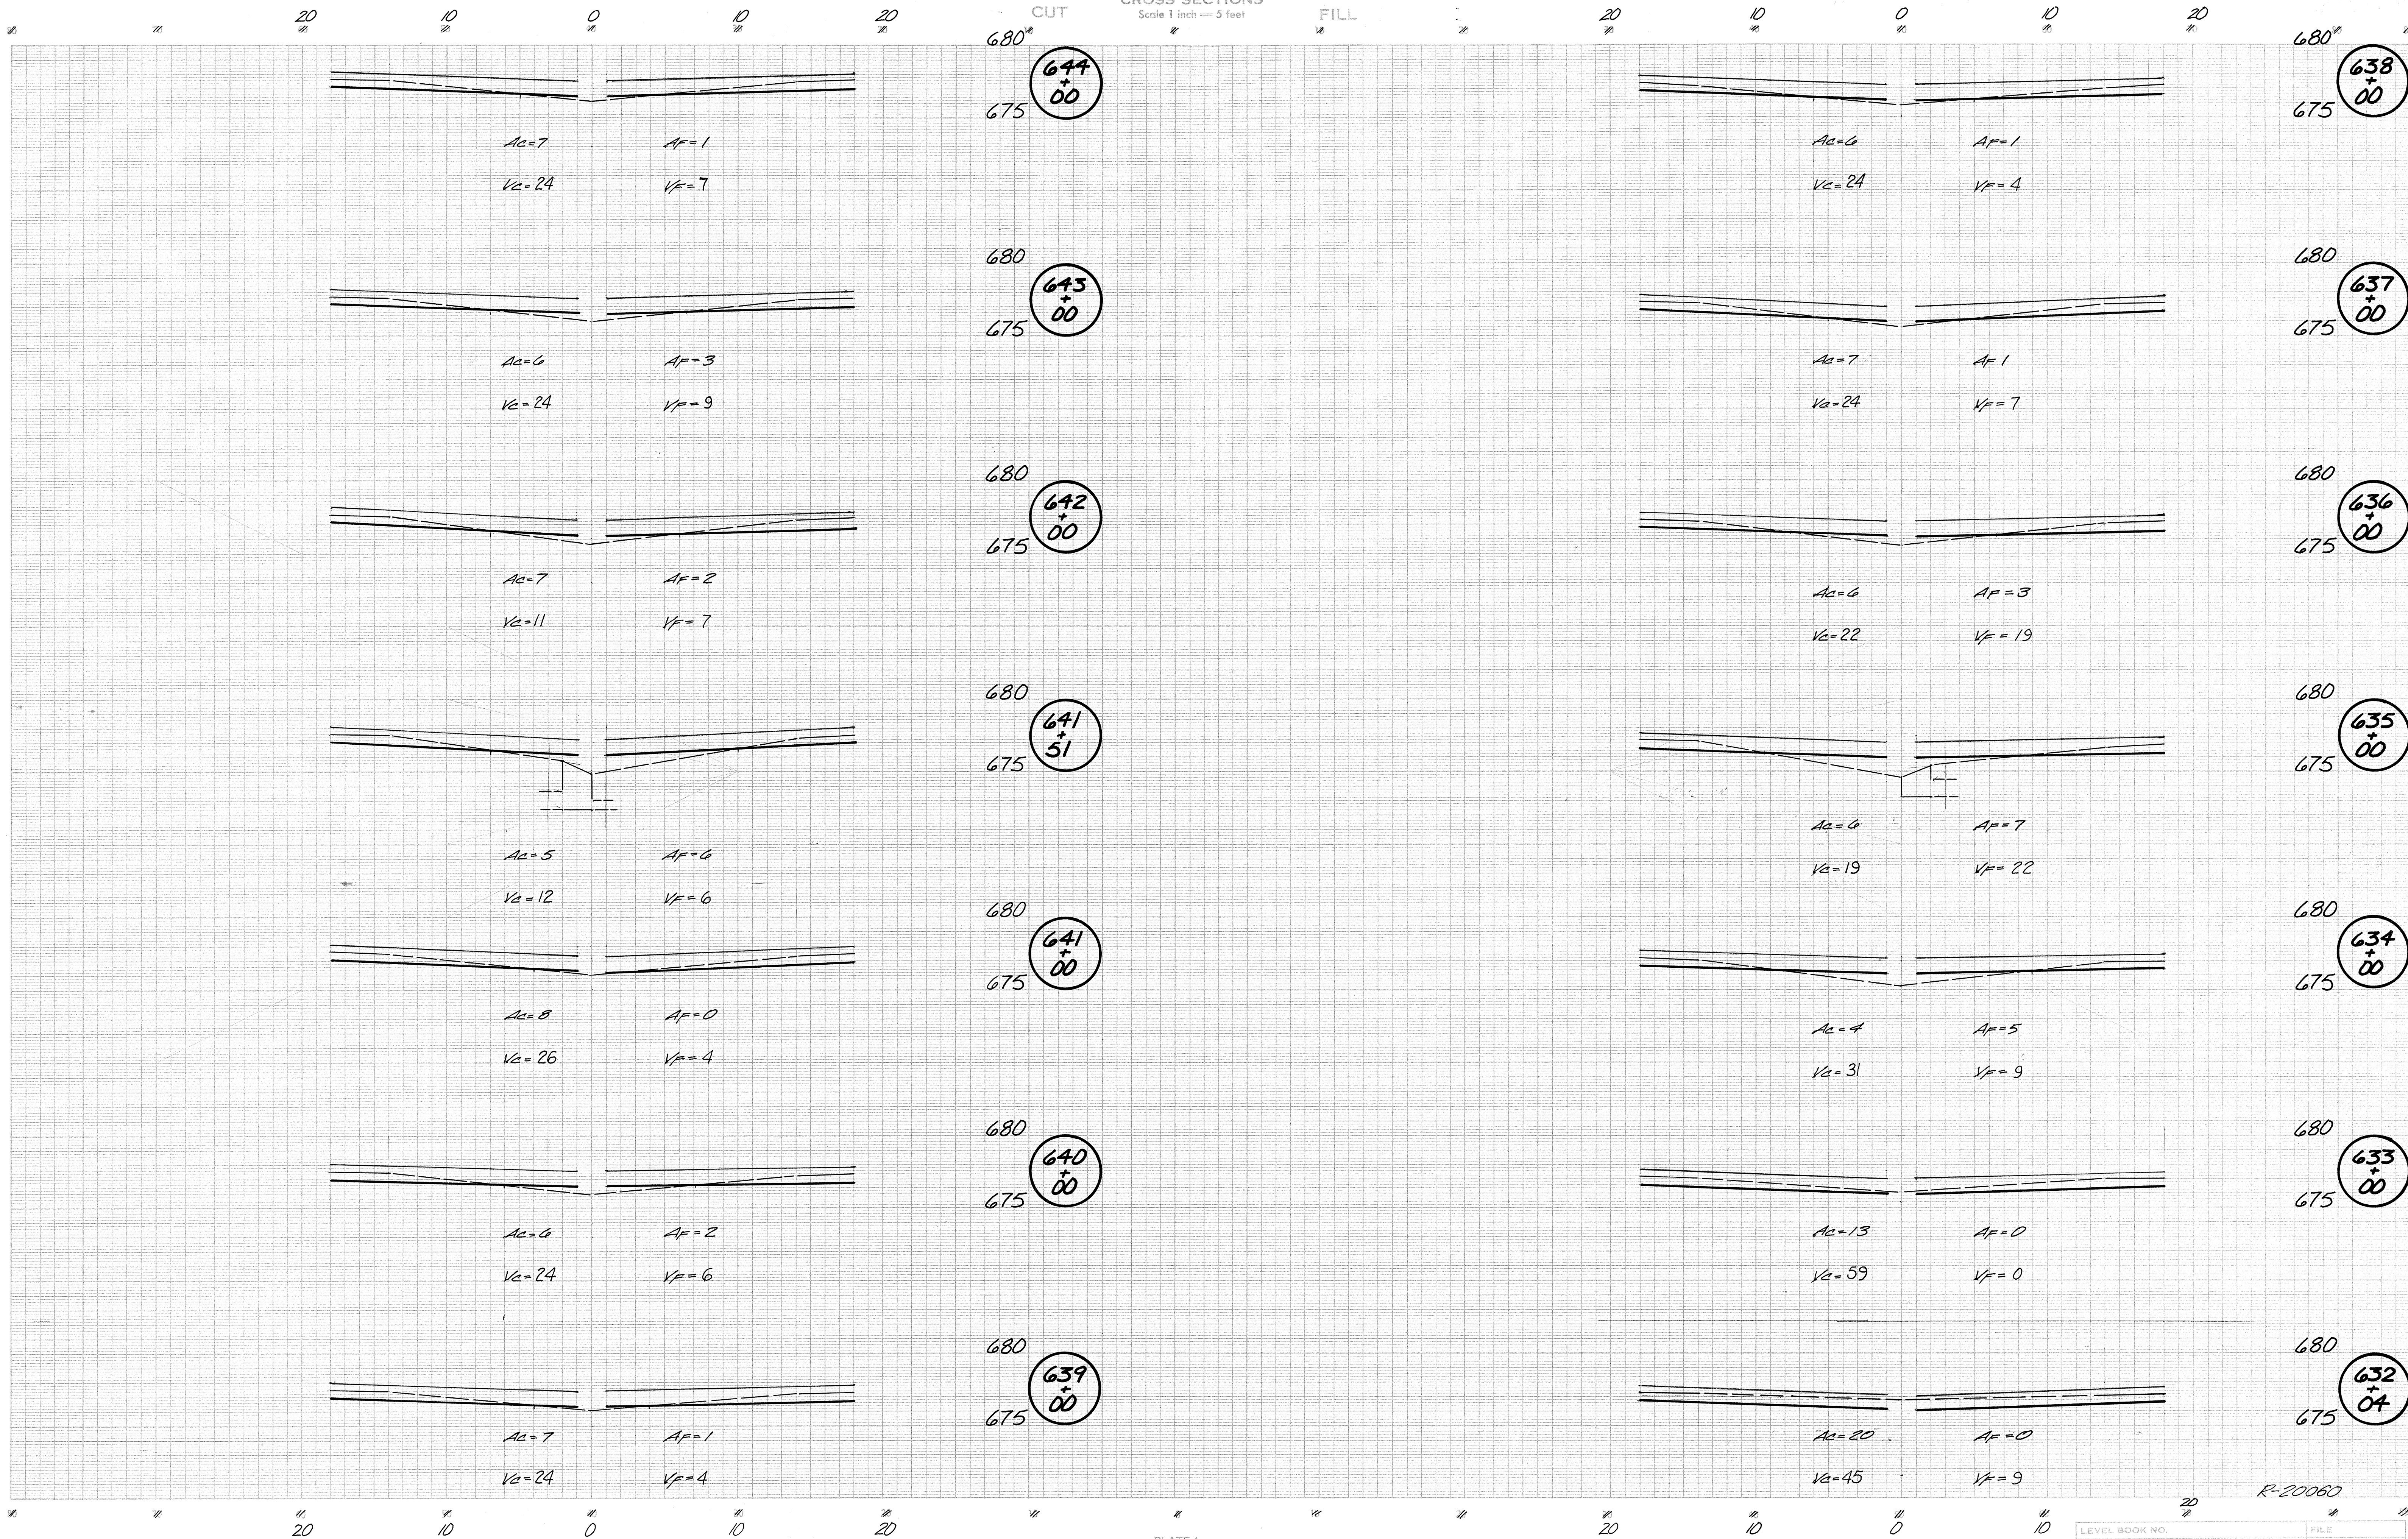

644  
+  
00

645  
+  
00

642  
+  
00

641  
+  
51

641  
+  
00

640  
+  
00

639  
+  
00

638  
+  
00

637  
+  
00

636  
+  
00

635  
+  
00

634  
+  
00

633  
+  
00

632  
+  
04

R-20060

LEVEL BOOK NO.		FILE	
FEDERAL ROAD REGION NO.	STATE	PROJECT NO.	TOTAL SHEETS
5	IND.	ST-94-21 139 1992	123 126
LINE B			



CROSS SECTIONS  
Scale 1 inch = 5 feet

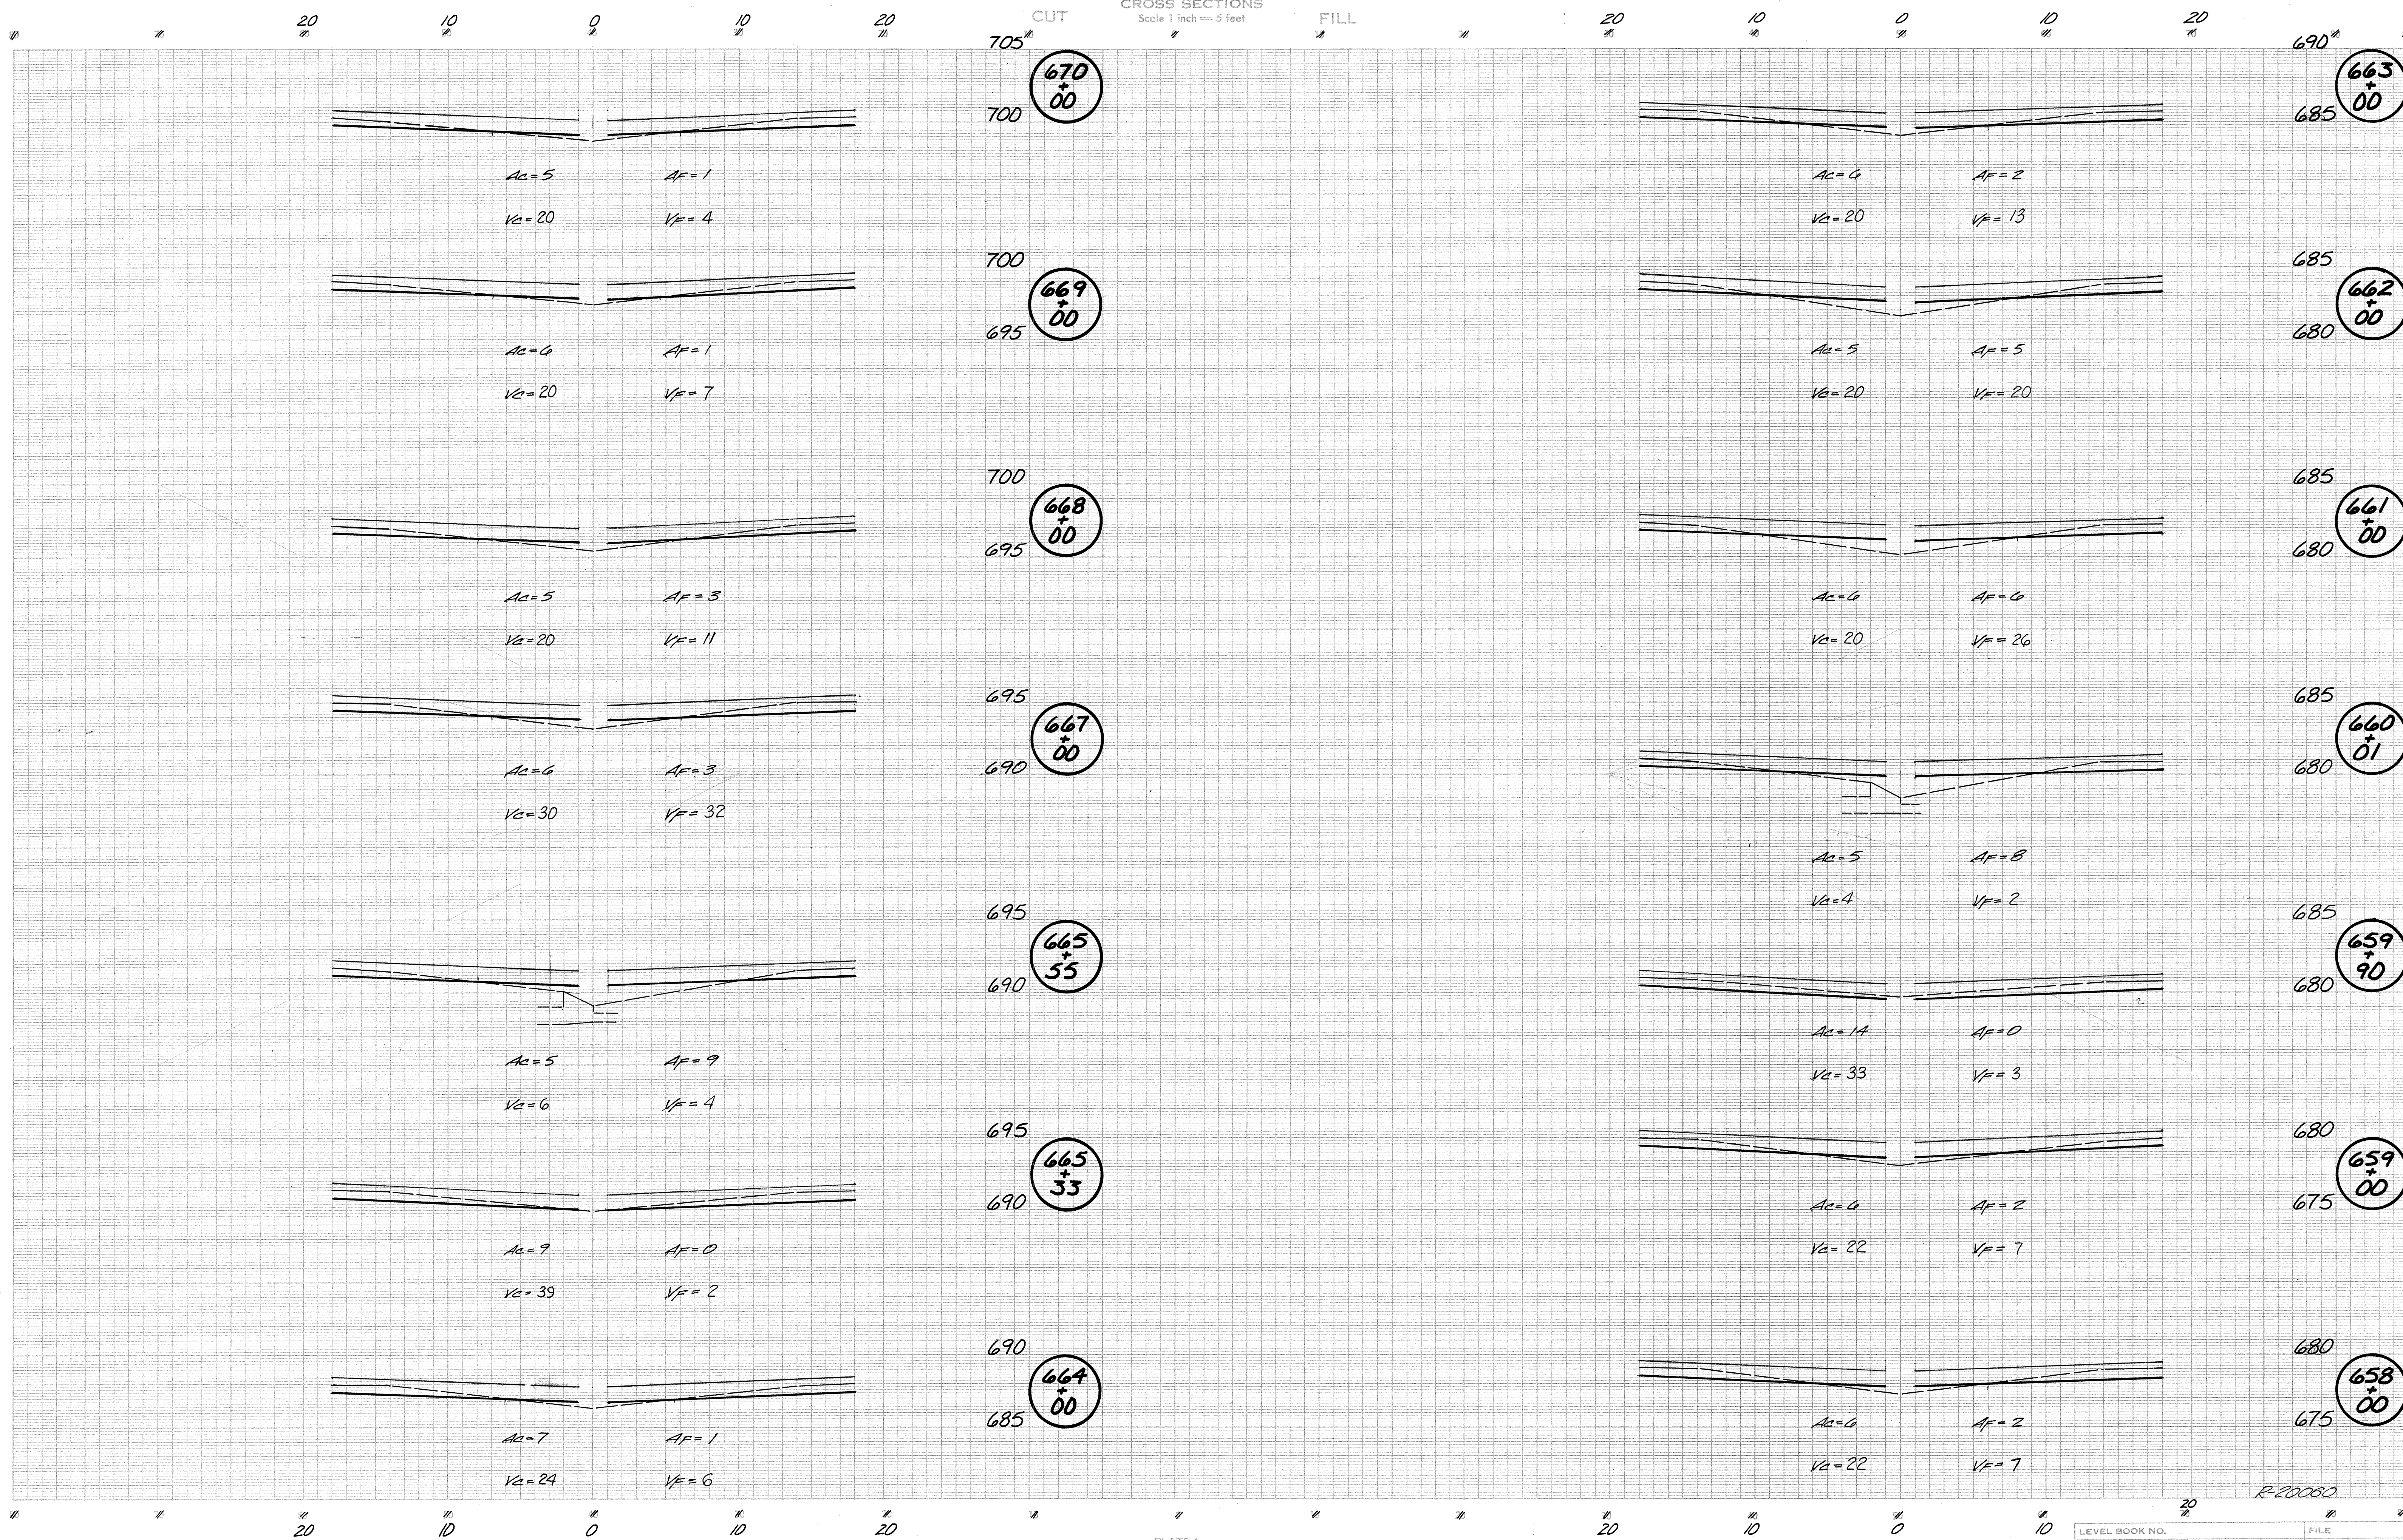


PLATE 1


September, 1973

LEVEL BOOK NO.		FILE	
FEDERAL ROAD REGION NO.	STATE	PROJECT NO.	FISCAL YEAR
5	IND.	ST-94-21	139
		SHEET NO.	TOTAL SHEETS
		125	126

R-20060  
LINE B




FOR INFORMATION ONLY  
 Total Cut on Median 11,428 cys  
 Total Fill Plus 20% on Median 2,834 cys

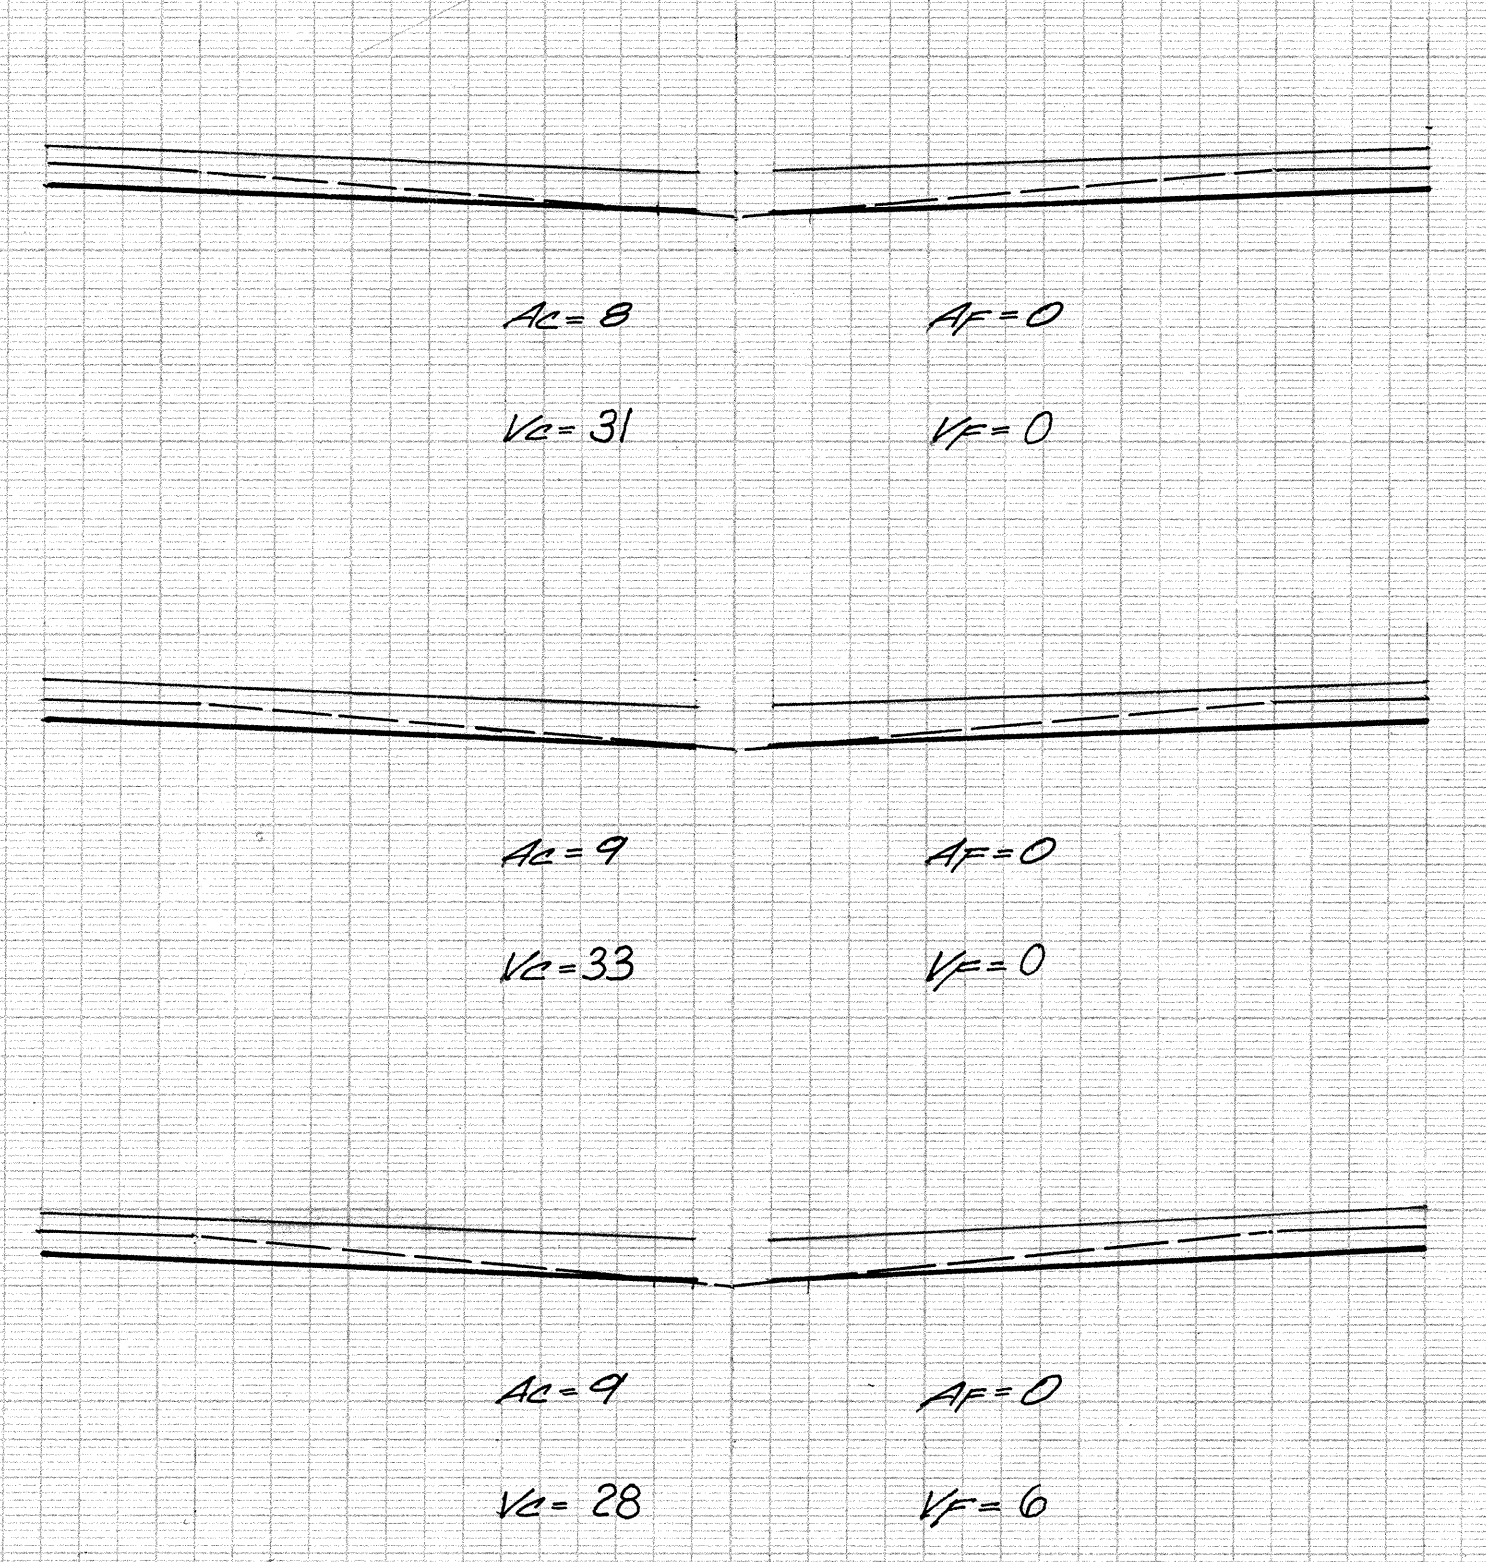

770  
695 **679+00**

700  
695 **678+00**

700  
695 **677+00**

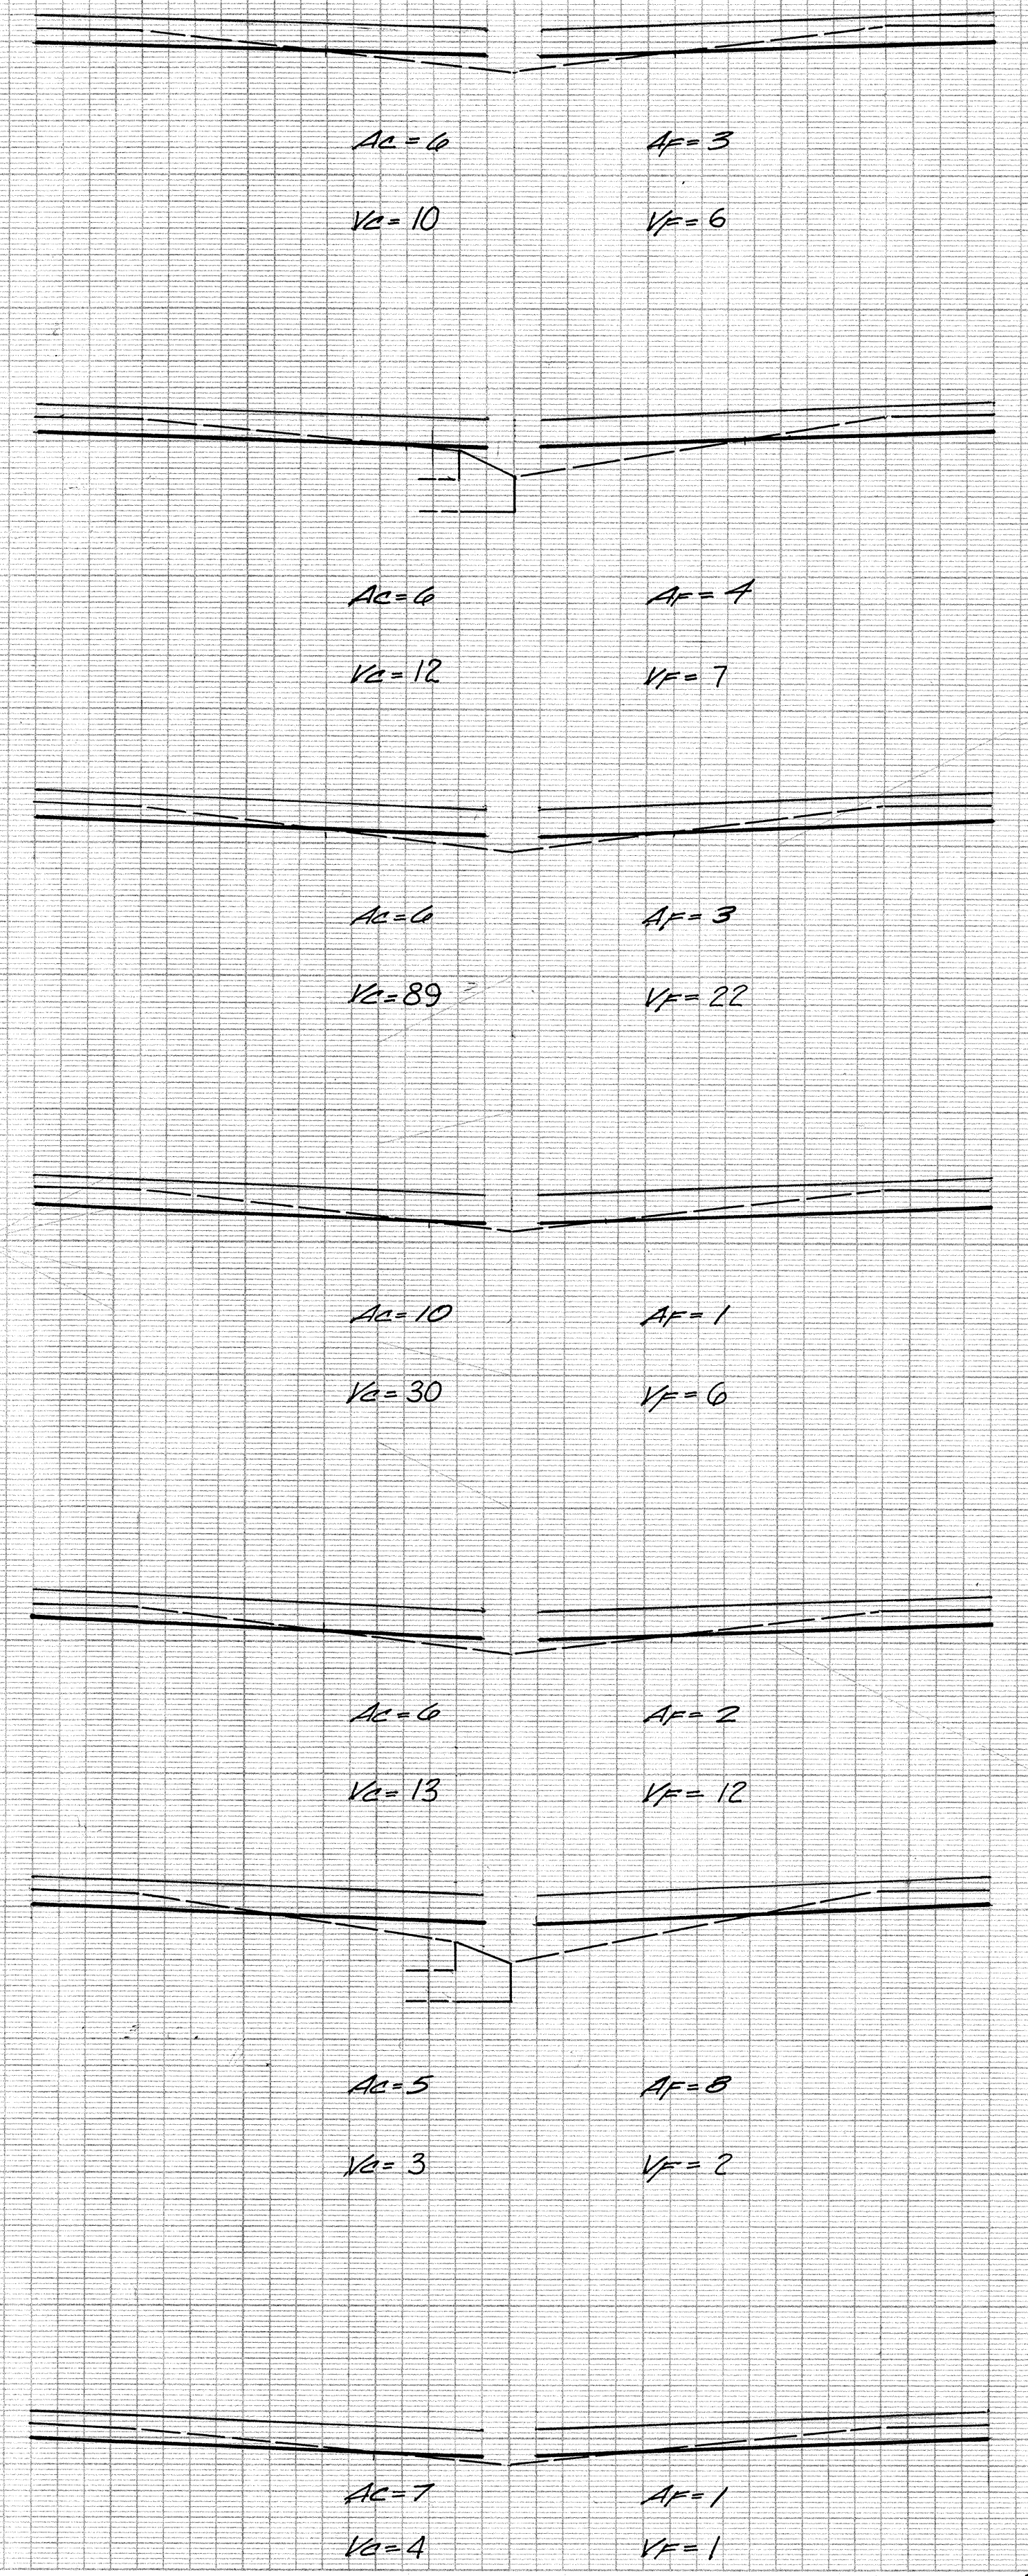

705  
700 **676+00**

705  
700 **675+54**

705  
700 **675+00**

705  
700 **672+00**

705  
700 **671+00**

700  
695 **670+34**

705  
700 **670+20**

R-20060

FEDERAL ROAD REGION NO.	STATE	PROJECT NO.	FISCAL YEAR	SHEET NO.	TOTAL SHEETS
5	IND.	STI-94-21 139	1992	126	126

LINE B